



SITE PLAN OF BLUEBERRY VILLAGE OF THE ATTITASH MOUNTAIN CONDOMINIUMS
LOCATED IN BARTLETT, NEW HAMPSHIRE
DATED APRIL 25, 1973

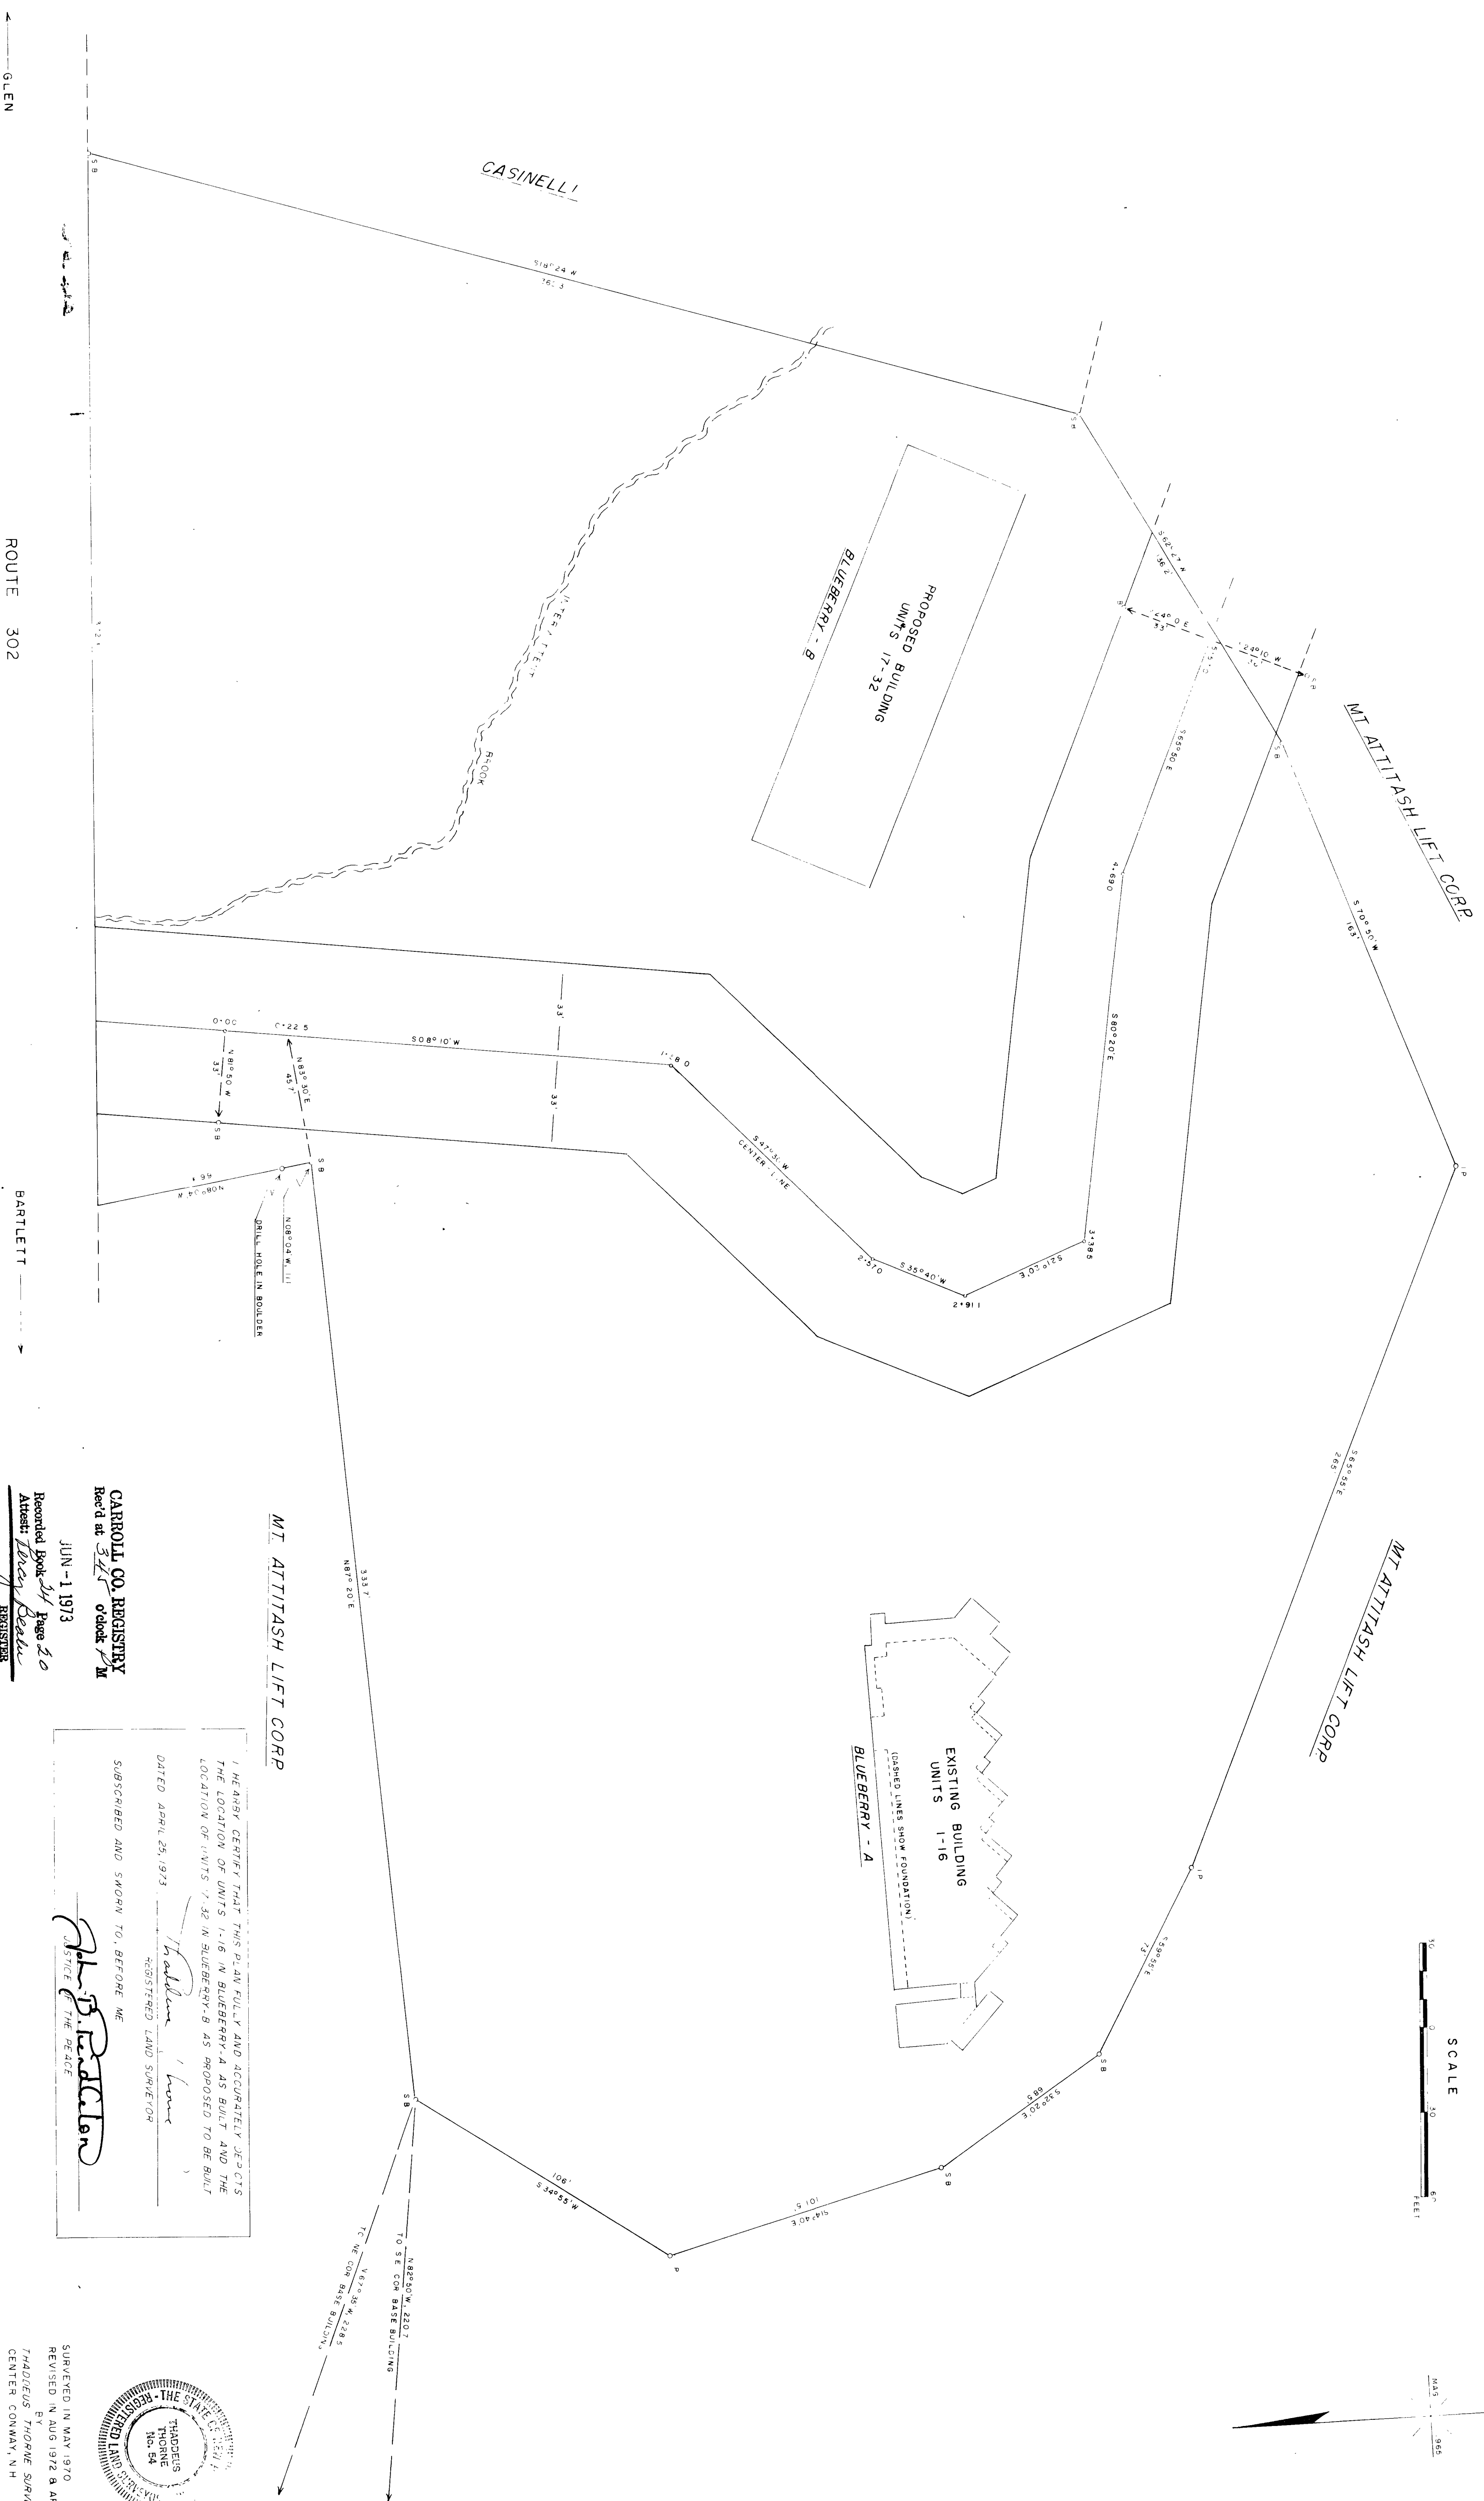

CARROLL CO. REGISTRY
Rec'd at 3:45 o'clock PM
JUN-1-1973
Recorded Book 34 Page 20
Attest: *Barry Beck*
REGISTER

MT. ATTITASH LIFT CORP.
I HEREBY CERTIFY THAT THIS PLAN FULLY AND ACCURATELY DEPICTS
THE LOCATION OF UNITS 1-16 IN BLUEBERRY-A AS BUILT AND THE
LOCATION OF UNITS 17-32 IN BLUEBERRY-B AS PROPOSED TO BE BUILT
DATED APRIL 25, 1973
THOMAS THORPE
REGISTERED LAND SURVEYOR
SUBSCRIBED AND SHOWN TO, BEFORE ME
John P. Redden
DISTRICT CLERK

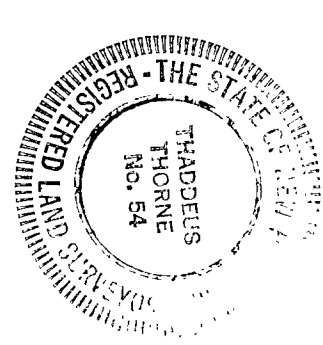

SURVEYED IN MAY 1970
REVISED IN AUG 1972 & APR 1973
BY
THOMAS THORPE SURVEYOR
CENTER CONWAY, N.H.
R 6 5