


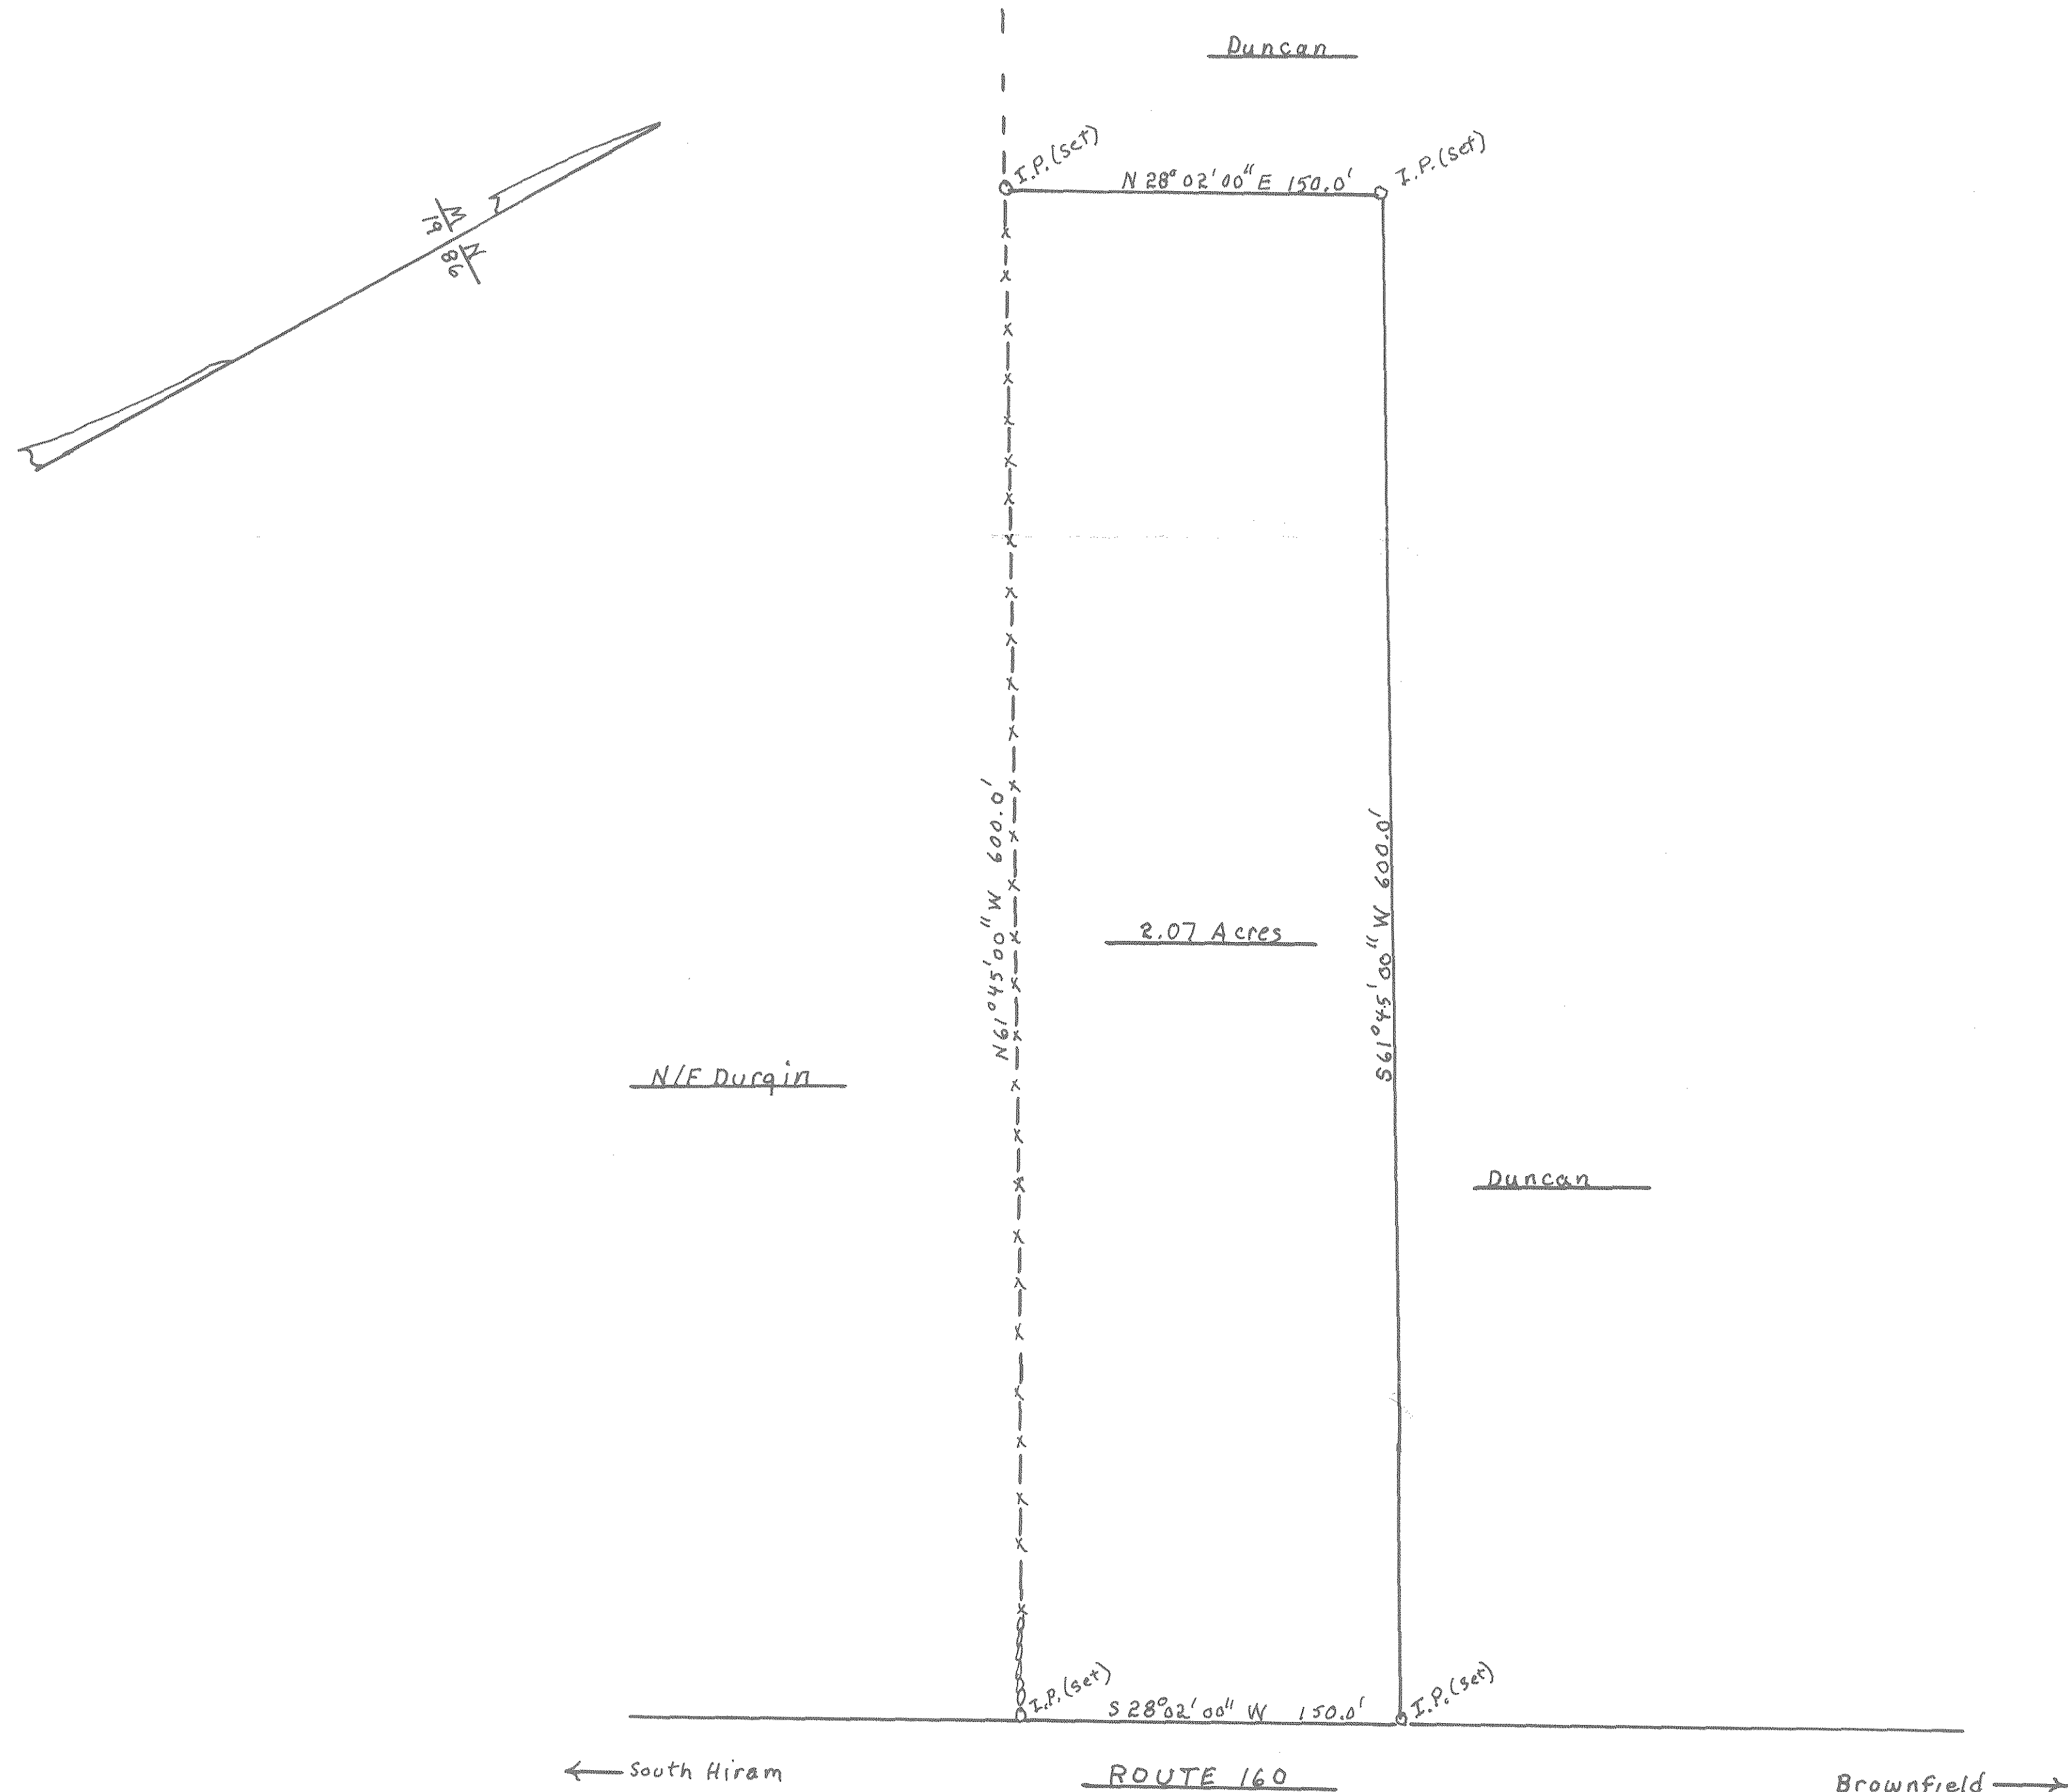

Notes: This Property Is A Portion Of Lot 55-Map R-7  
Town Of Brownfield Tax Maps.  
Deed Reference: Book 283-Page 818, Book 251-  
Page 824.

OXFORD, ME.  
West Dist. Registry of Deeds  
Received June 18, 1990  
at 3 12 P.  
Recorded in Vol. 10 Page 80  
by John Watson Registrar

This Survey Conforms To The Maine Board  
Of Registration For Land Surveyors Standards,  
Standard Boundary Survey, Condition II.

### PROPERTY PLAN

PLAN OF PORTION OF PROPERTY  
OF SHAWN DUNCAN, LOCATED IN  
TOWN OF BROWNFIELD, OXFORD  
COUNTY, MAINE.

SCALE: 1" = 50'

Surveyed By: L.W. Hammond Jr.  
Drawn By: L.W. Hammond, Jr.  
Fryeburg, Maine

May, 1990

Legend: I.P. - Iron Pipe  
--- - Stone Wall  
x-x-x - Wire Fence

