


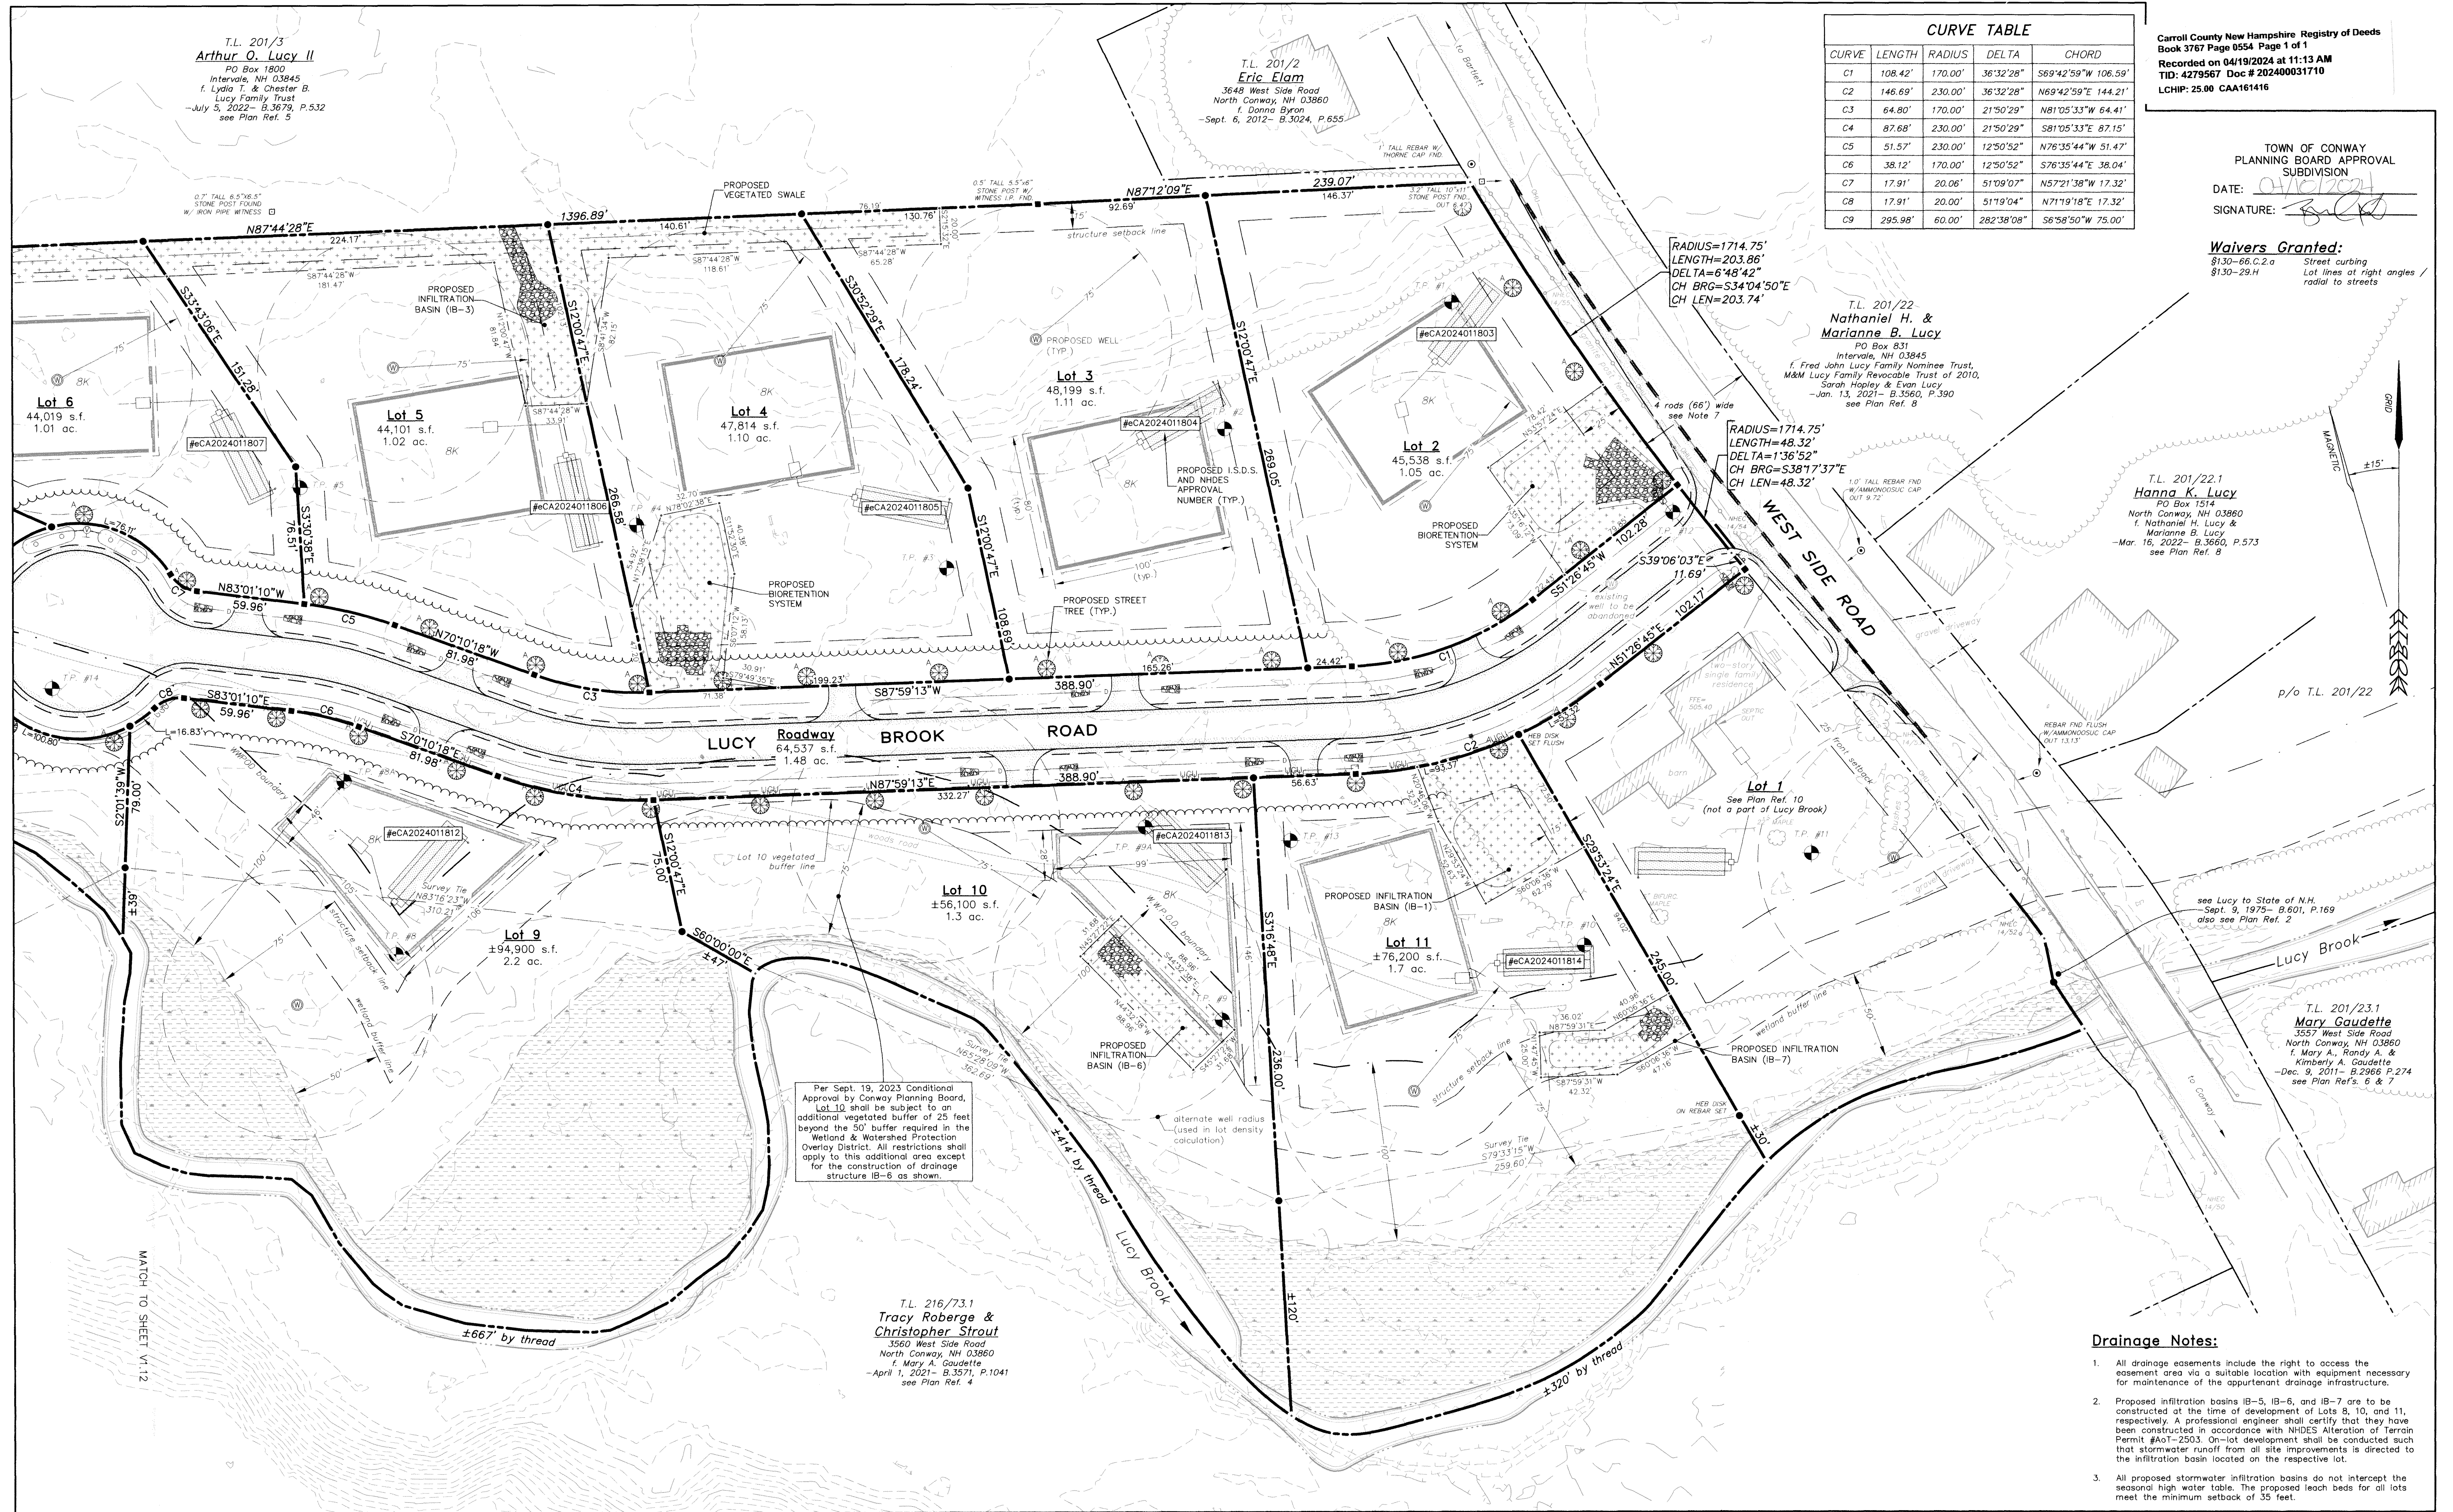


CURVE TABLE				
CURVE	LENGTH	RADIUS	DELTA	CHORD
C1	108.42'	170.00'	36°32'28"	S69°42'59"W 106.59'
C2	146.69'	230.00'	36°32'28"	N69°42'59"E 144.21'
C3	64.80'	170.00'	21°50'29"	N81°05'33"W 64.41'
C4	87.68'	230.00'	21°50'29"	S81°05'33"E 87.15'
C5	51.57'	230.00'	12°50'52"	N76°35'44"W 51.47'
C6	38.12'	170.00'	12°50'52"	S76°35'44"E 38.04'
C7	17.91'	20.00'	51°09'07"	N57°21'38"W 17.32'
C8	17.91'	20.00'	51°19'04"	N71°19'18"E 17.32'
C9	295.98'	60.00'	282°38'08"	S6°58'50"W 75.00'



Carroll County New Hampshire Registry of Deeds
Book 3767 Page 0554 Page 1 of 1
Recorded on 04/19/2024 at 11:13 AM
TID: 4279567 Doc # 202400031710
LCHIP: 25.80 CAA16146

TOWN OF CONWAY
PLANNING BOARD APPROVAL
SUBDIVISION
DATE: 04/19/2024
SIGNATURE: [Signature]

Waivers Granted:
§130-66.C.2.a Street curbing
§130-29.H Lot lines of right angles /
radial to streets

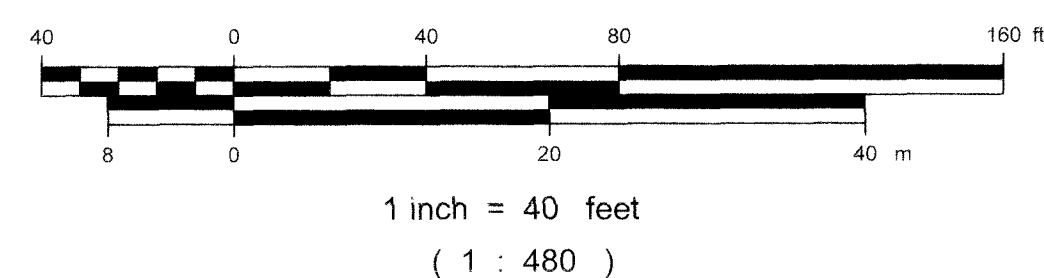

Copyright		2024		HEB Engineers, Inc.	
4	Added NHDES septic approval numbers	1/19/24	PME		
3	Added drainage note 3, updated set monuments	1/12/24	SEB		
2	Easement & buffer updates per NHDES & TOC comments	11/15/23	SEB		
1	Revised per town comments	09/05/23	AML		
No.	Revision	DATE	BY		

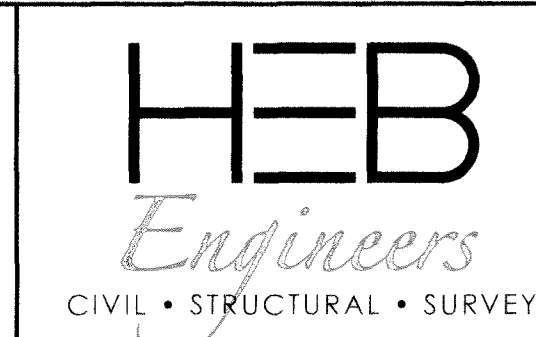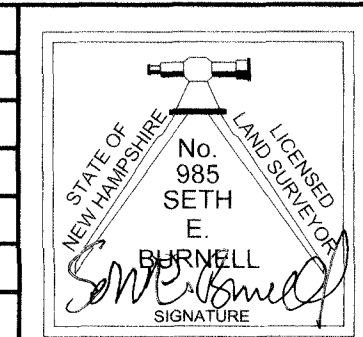



HEB Engineers, Inc.
www.hebengineers.com
NH Office (603) 356-6936
Post Office Box 440
North Conway, NH 03860
ME Office (207) 803-8265
Post Office Box 343
Bridgton, ME 04009

SURVEYED BY	JAD/MPM
DESIGNED BY	
DRAWN BY	PME/CFX
CHECKED BY	SEB
FIELD BOOK	371
SCALE	1"=40'
DATE	08/22/2023



Tax Map 201, Lot 1
Owner address:
PO Box 789
Franconia, NH 03840

Subdivision Plan
for
Lucy Brook
in
Conway, New Hampshire
property of
Lucy Brook Partners, LLC

2022-086
V1.11
SHEET 4 OF 15

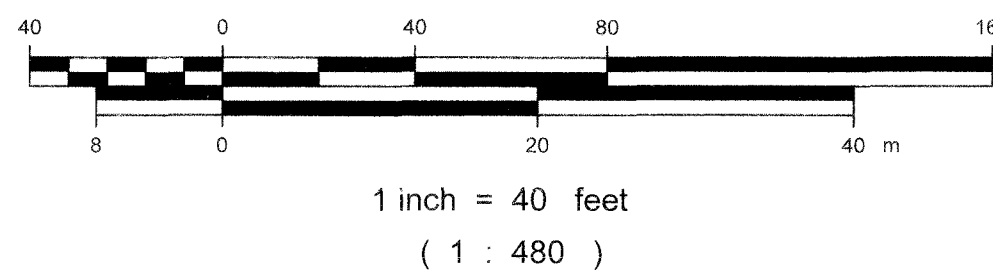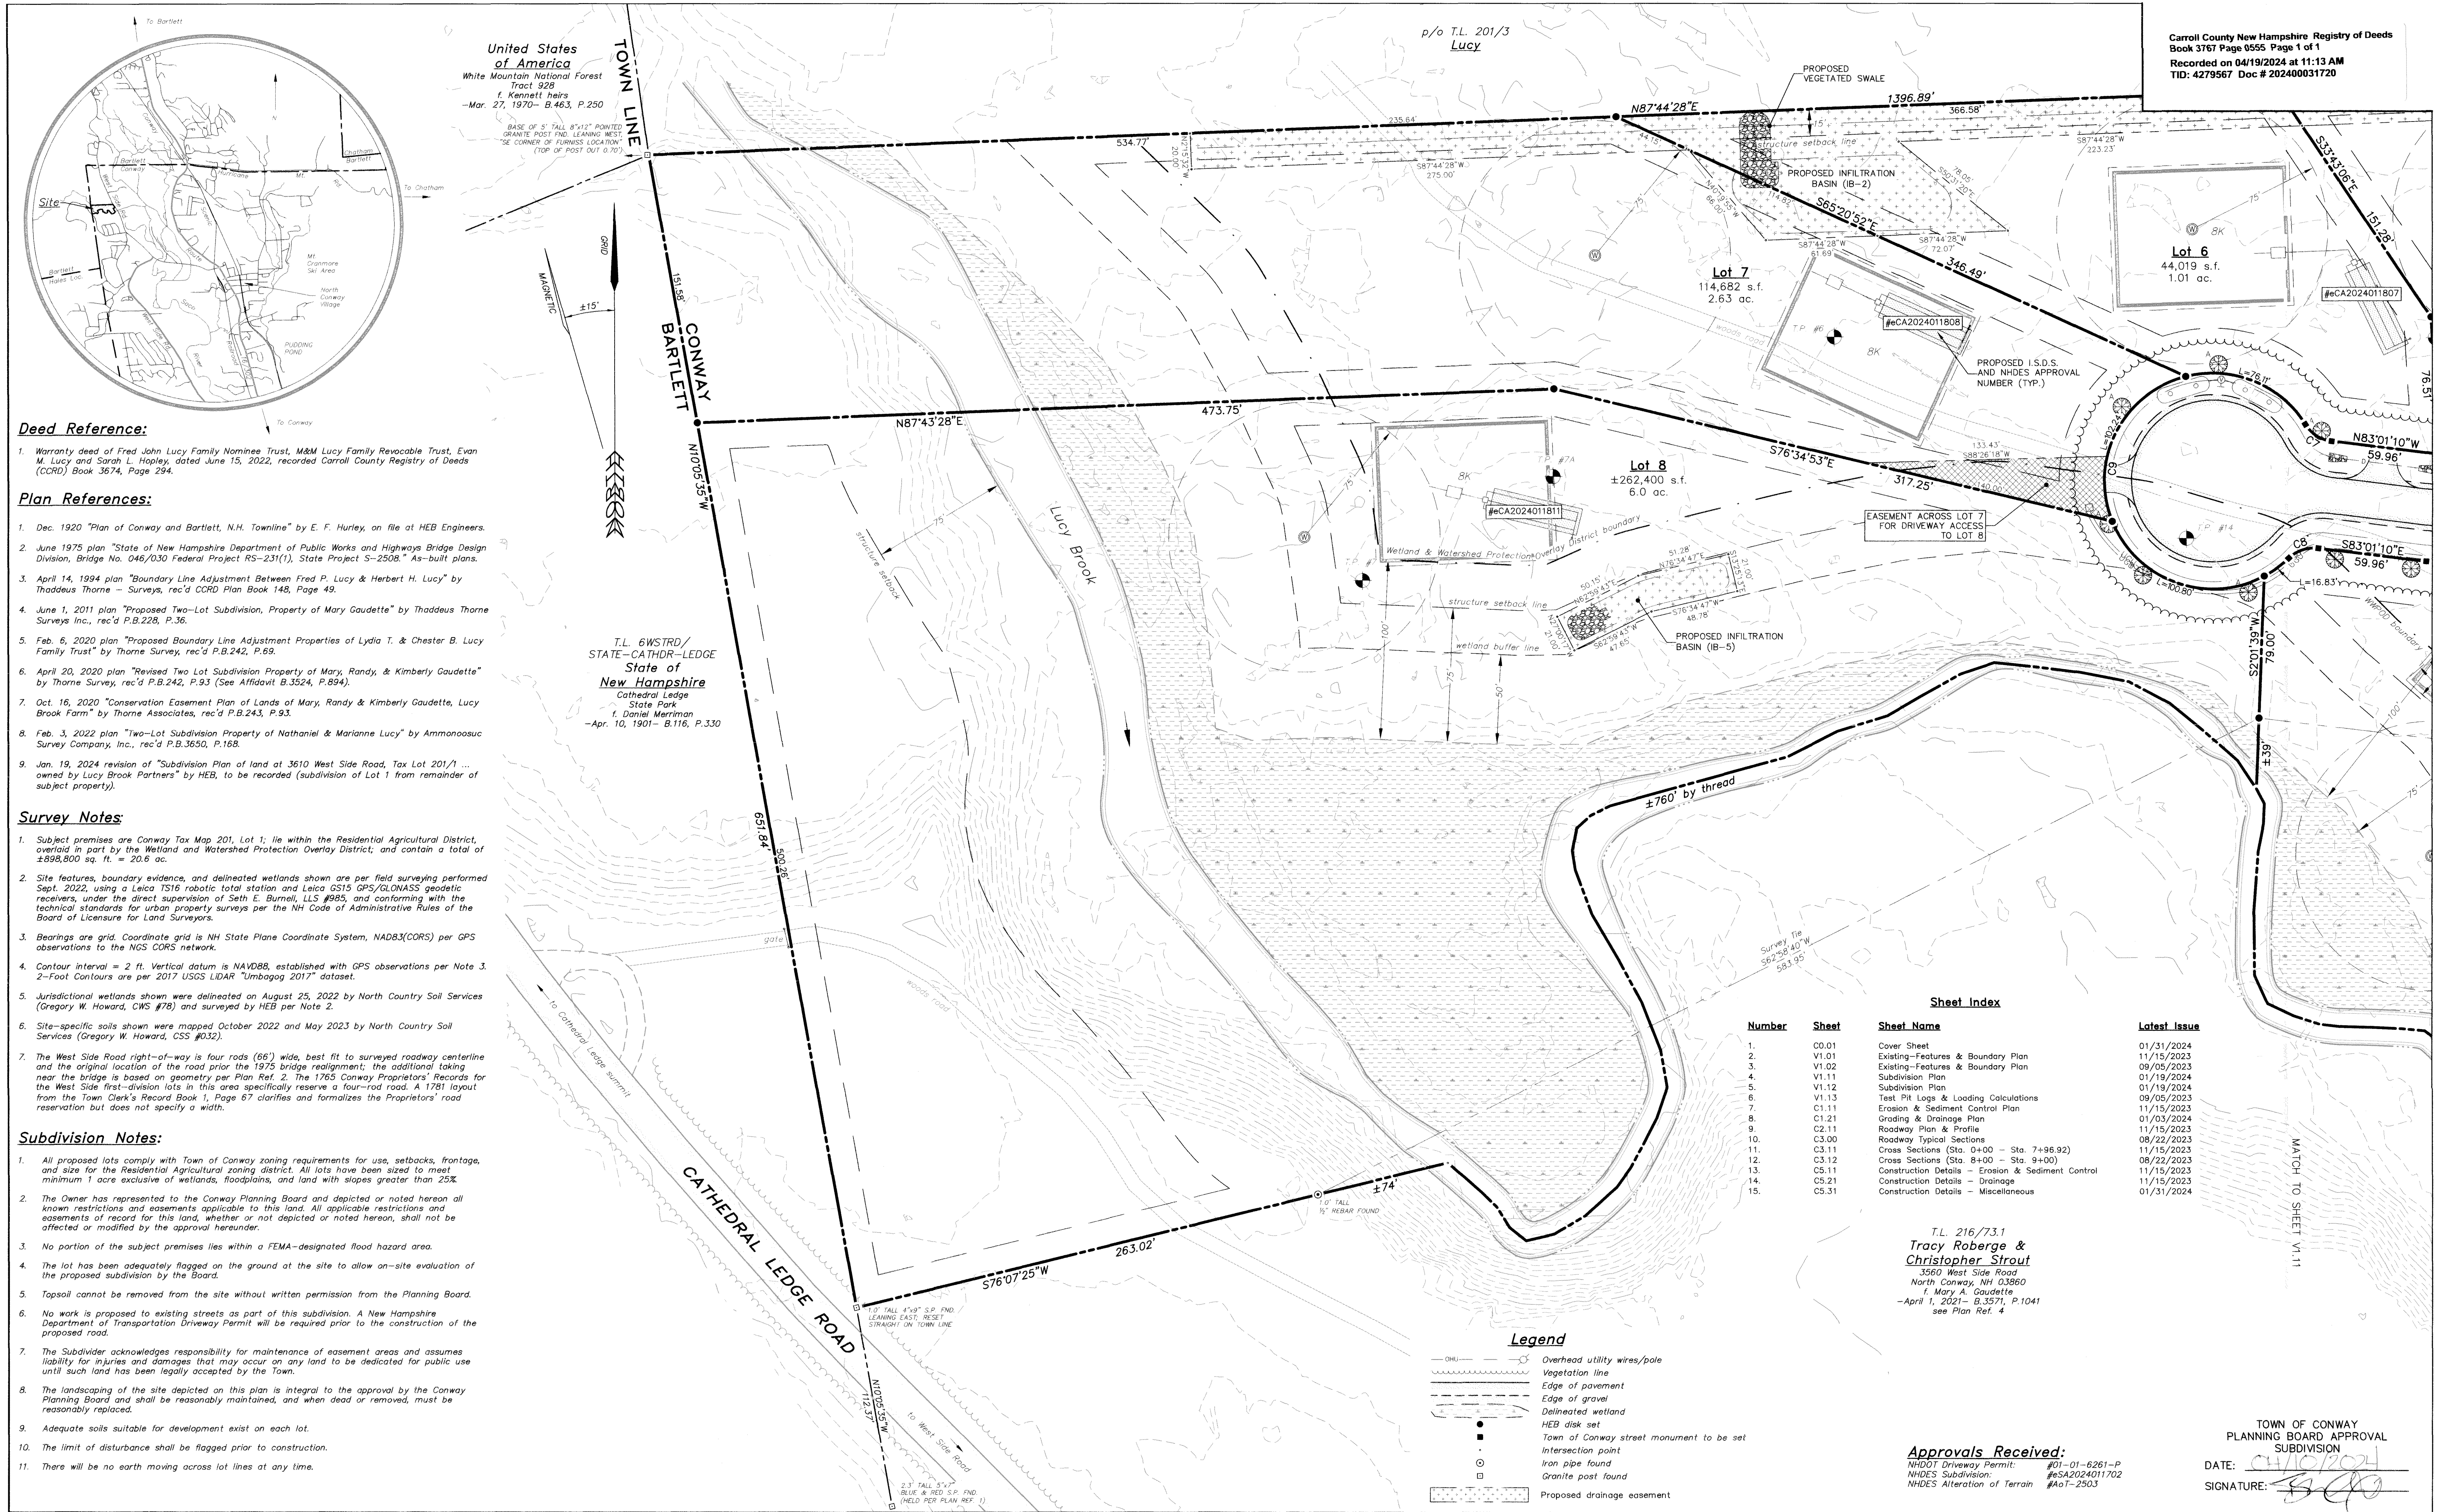

Copyright	2024	HEB Engineers, Inc.
4	Added NHDES septic & subdivision approval numbers	01/19/24 PME
3	Added AoT approval number	01/03/24 PME
2	Easement & buffer updates per NHDES & TOC comments	11/09/23 SEB
1	Revised per town comments	09/05/23 AML
No.	Revision	DATE BY

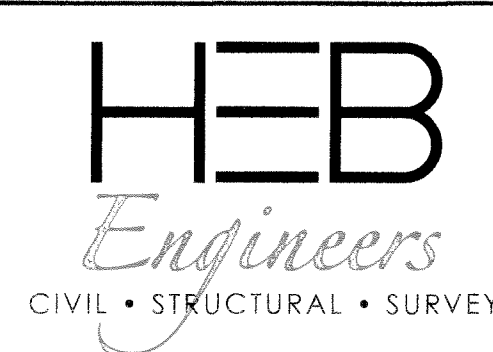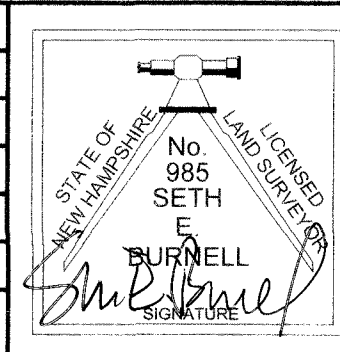

HEB Engineers, Inc.
www.hebengineers.com
NH Office: (603) 356-6936
Post Office Box 440
North Conway, NH 03860
ME Office (207) 803-8265
Post Office Box 343
Bridgton, ME 04009

SURVEYED BY JAD/MPM
DESIGNED BY -
DRAWN BY PME/CFX
CHECKED BY SEB
FIELD BOOK 371
SCALE 1"=40'
DATE 08/22/2023

Tax Map 201, Lot 1
Owner address:
PO Box 789
Franconia, NH 03580

2022-086
V1.12
SHEET 5 OF 15