


52

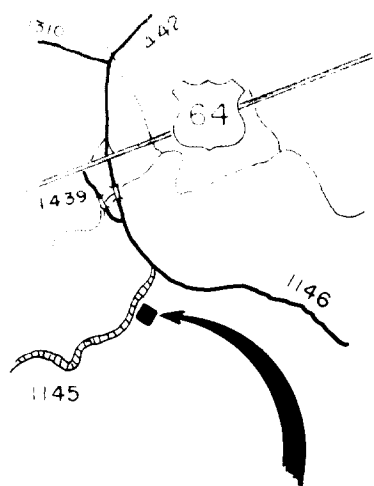

vicinity sketch

30' R/W

STATION	BEARING	DISTANCE
1-2	S 43-03-45 E	55.45'
2-3	S 64-24-10 E	107.94'
3-4	S 68-40-45 E	67.65'
4-5	S 16-48-30 E	33.08'
5-6	S 01-42-55 W	56.50'
6-7	S 28-02-45 W	64.23'
7-8	S 54-54-45 W	78.76'
8-9	S 42-24-10 W	43.52'
9-10	S 14-27-00 E	30.56'
10-11	S 84-35-15 E	53.81'
11-12	N 70-45-20 E	88.5'
12-13	N 44-42-20 E	46.61'
13-14	N 31-42-10 E	92.10'
14-15	N 61-50-00 E	52.87'
15-16	N 89-59-20 E	61.96'
16-17	S 71-10-25 E	64.85'
17-18	S 45-53-20 E	50.74'
18-19	S 20-50-15 W	47.10'
19-20	S 54-10-35 W	122.61'
20-21	S 33-51-05 W	117.46'
21-22	S 61-26-10 W	126.53'
22-23	S 43-24-15 W	62.72'
23-24	S 15-14-30 W	53.89'
24-25	S 15-04-44 E	54.88'
25-26	S 32-25-35 E	48.84'
26-27	S 64-52-30 E	39.95'
27-28	S 80-34-25 E	126.70'
28-29	S 72-43-50 E	64.57'
29-30	S 52-51-55 E	33.04'
30-31	S 33-56-05 E	46.01'
31-32	N 10-23-55 E	50.91'
32-33	N 09-37-15 W	77.41'
33-34	N 01-54-30 W	62.95'
34-35	N 17-10-55 W	73.65'
35-36	N 06-22-40 W	83.33'

References:

DEED BOOK P-5, PAGE 108
DEED BOOK Z-5, PAGE 543

Legend of Symbols:

N(F), N(S) NAIL (FOUND / SET)
CM(F), CM(S) CONCRETE MONUMENT (FOUND/SET)
• IRON PIPE SET
• IRON ROD SET
EIP, EIR EXISTING IRON PIPE OR ROD
— TITLE LINE
— FENCE LINE
— ELECTRIC AND/OR TELEPHONE LINES




BEN WEST CERTIFY THAT THIS MAP WAS
DRAWN FROM AN ACTUAL FIELD LAND SURVEY
DONE UNDER MY DIRECTION AND SUPERVISION;
THAT THE ERROR OF CLOSURE AS CALCULATED BY
LATITUDES AND DEPARTURES IS 1.5000; THAT THIS
MAP WAS PREPARED IN ACCORDANCE WITH GS 47-30
AS AMENDED.
WITNESS MY HAND AND SEAL THIS 4 DAY OF
MARCH, 1987
SIGNATURE Ben West
REG. NO. L-2963

ACREAGE COMPUTED BY DMD
NO NCGS CONTROL WITHIN 2000 FEET

SMOKY MTN. LAND SURVEYING

FRANKLIN, NORTH CAROLINA

BENJIMIN A. WEST
REGISTERED LAND SURVEYOR L-2963
[704] 524 3668

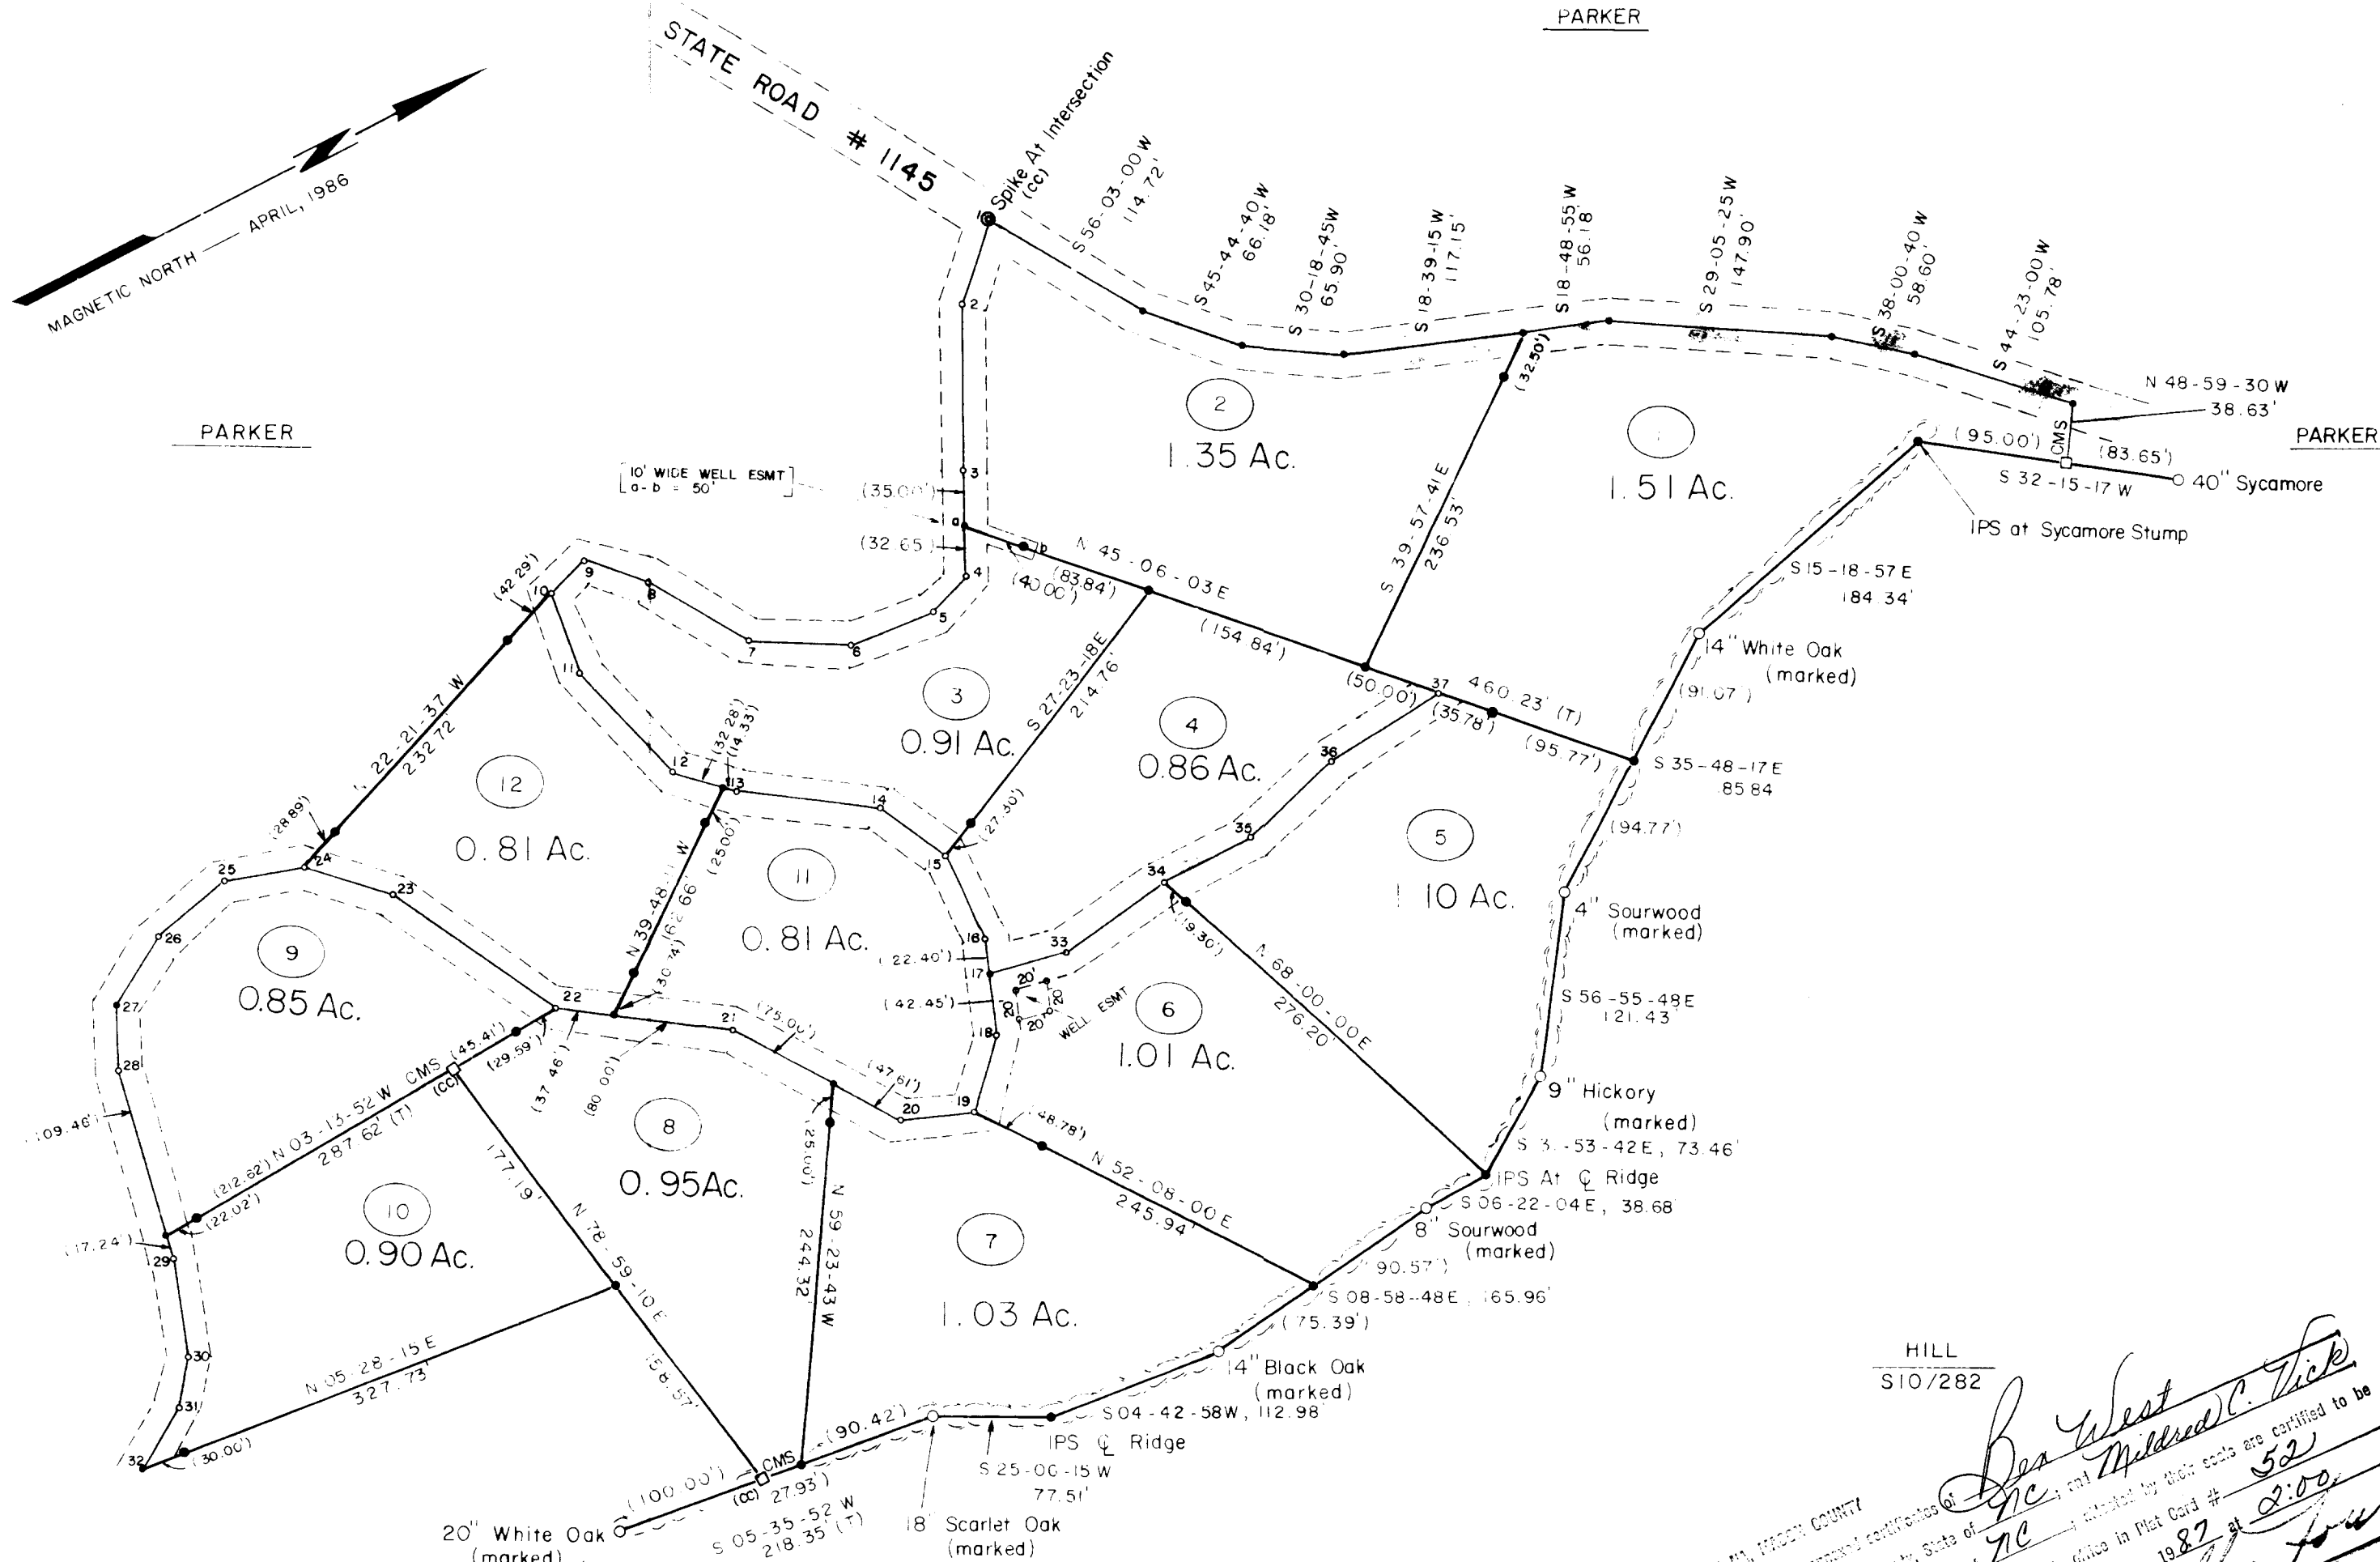

I, Mildred C. Vick A NOTARY PUBLIC IN AND FOR
THE COUNTY OF MACON, STATE OF NORTH CAROLINA
DO HEREBY CERTIFY THAT BEN WEST PERSONALLY
APPEARED BEFORE ME THIS DAY AND ACKNOWLEDGED THE DUE
EXECUTION OF THE FOREGOING INSTRUMENT.
THIS THE 04 DAY OF MARCH, 1987

Mildred C. Vick
NOTARY PUBLIC

MY COMMISSION EXPIRES 8-25-87

MACON COUNTY, NORTH CAROLINA
I, Milton Fouts County Clerk of MACON County, State of N.C., do hereby certify that the foregoing instrument was presented for registration and recorded in this office in Plat Card # 52 on the 19 day of MARCH, 1987 at 2:00 o'clock P.M.
MILTON FOUTS
REGISTER OF DEEDS

REVISED 7/7/86 TO SHOW LOTS 11 & 12
REVISED 2/2/87 TO SHOW 20' x 20' ESMT
ON LOT 6
REVISED 3/2/87 TO SHOW WELL ESMT
ON LOTS 2 & 3


PARKER FARM ESTATES

Card
#52

CARTOOGECWAYE TOWNSHIP

MACON COUNTY, N.C.

DATE: MAY 23, 1986 SCALE: 1"=100'

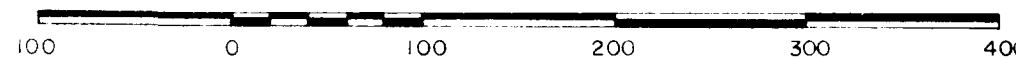

plat by LNE
fb no 49-12

dwg no. 681