



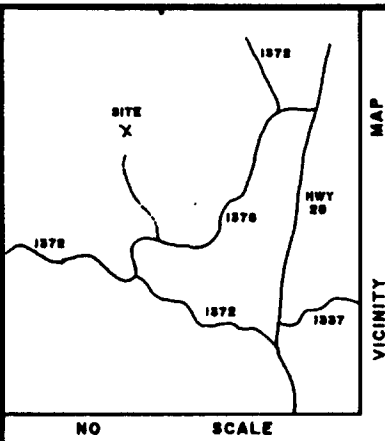

30' R/W CALLS		
1	S 40°18'27" E	30.00'
2	S 50°50'46" E	30.00'
3	S 77°52'14" E	30.00'
4	S 55°22'14" E	30.00'
5	S 70°52'36" E	30.00'
6	S 65°08'30" E	40.00'
7	S 57°46'25" E	30.00'
8	S 59°47'18" E	40.41'
9	S 57°46'25" E	30.00'
10	S 57°02'19" E	30.00'
Card
3256

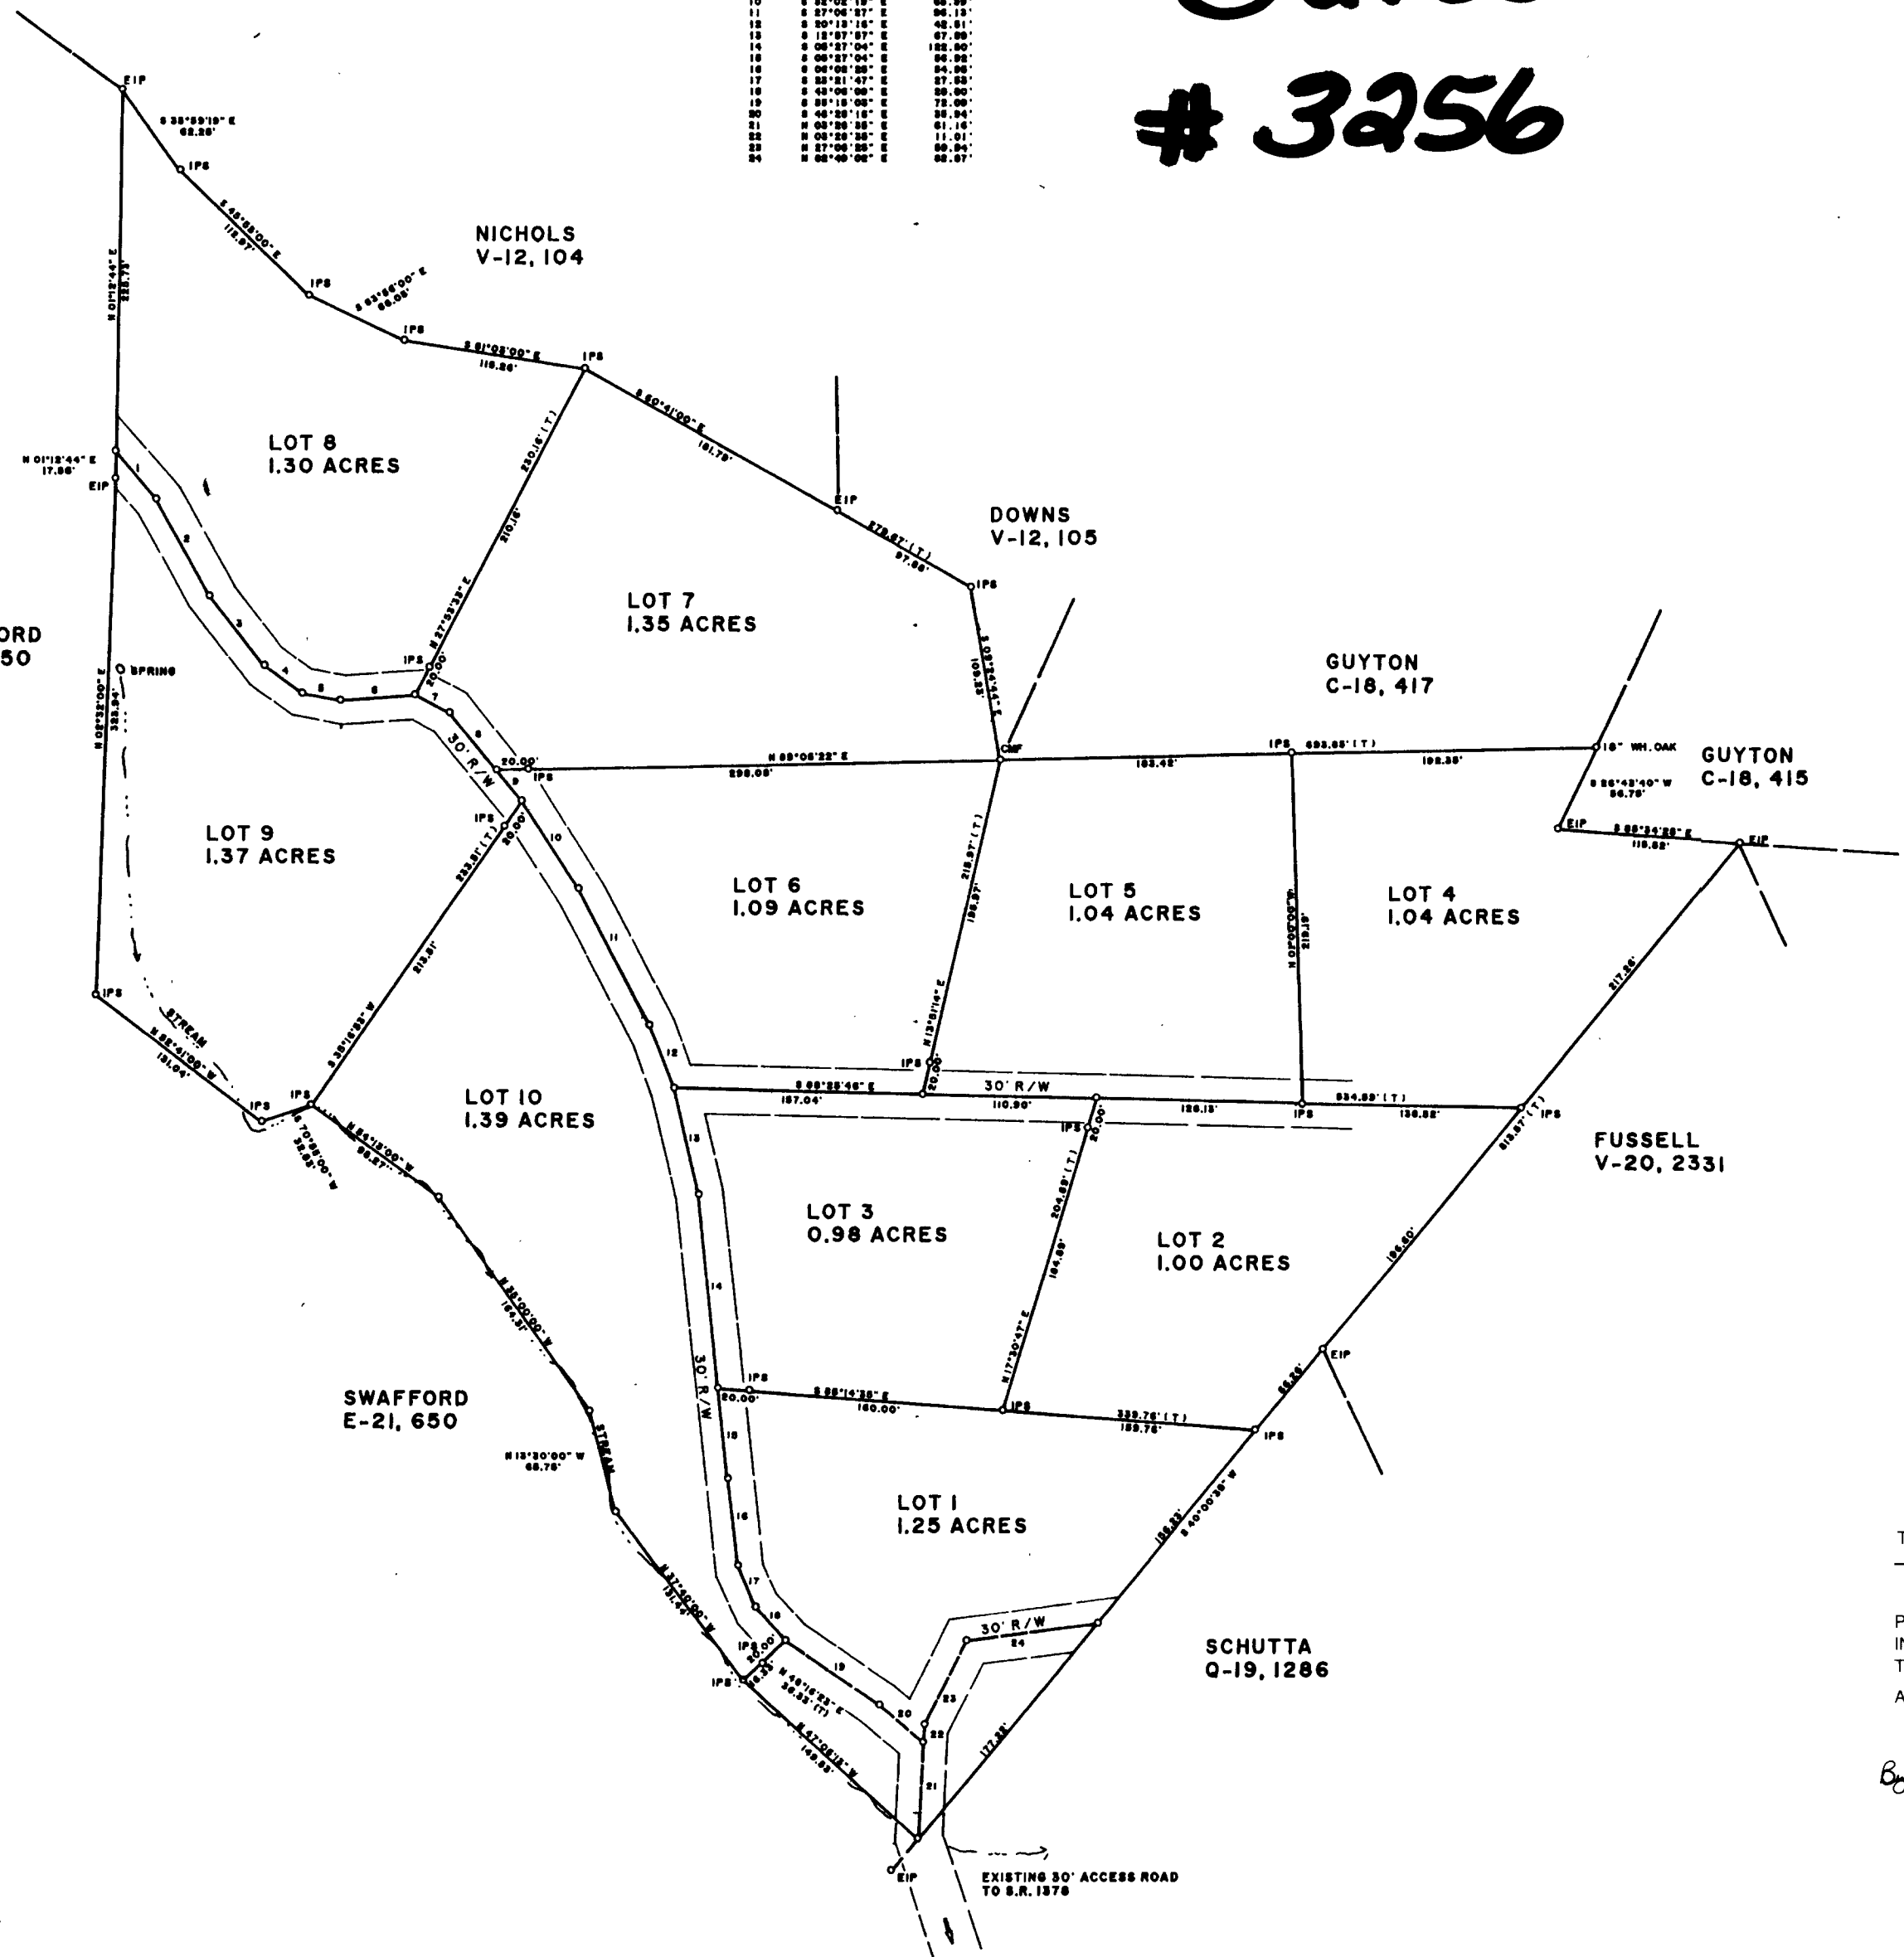

LEGEND OF SYMBOLS
EIP EXISTING IRON PIPE
IPB IRON PIPE SET
CMP CONC. MON. FOUND
UTP UTILITY POLE

I, THOMAS HARVEY CABE CERTIFY TO ONE OR MORE OF THE FOLLOWING:
X THAT THE SURVEY IS LOCATED IN SUCH PORTION OF A COUNTY OR MUNICIPALITY THAT IT IS UNREGULATED AS TO AN ORDINANCE THAT REGULATES PARCELS OF LAND
X THAT THIS PROPERTY IS NOT LOCATED IN A SPECIAL FLOOD HAZARD AREA ACCORDING TO U.S. DEPARTMENT OF HOUSING AND URBAN DEVELOPMENT FLOOD HAZARD BOUNDARY MAP COMMUNITY PANEL # _____
Thomas H. Cabe
THOMAS H. CABE, L-1507

I, THOMAS H. CABE, CERTIFY THAT THIS PLAT WAS DRAWN UNDER MY SUPERVISION FROM AN ACTUAL SURVEY MADE UNDER MY SUPERVISION, THAT THE BOUNDARIES NOT SURVEYED ARE CLEARLY NOTED, THAT THE RATIO OF PRECISION AS CALCULATED IS 1:2500, THAT THIS PLAT WAS PREPARED IN ACCORDANCE WITH THE STANDARDS OF PRACTICE FOR LAND SURVEYING IN NORTH CAROLINA (1) G.S. 97-30 AS AMENDED, WITNESS MY HAND AND SEAL THIS 3rd DAY OF January, 1999.
Thomas H. Cabe
THOMAS H. CABE, L-1507

STATE OF NORTH CAROLINA - COUNTY OF MACON
I, ARTHUR R. PROVERCHER, REVIEW OFFICER OF MACON COUNTY CERTIFY THAT THE MAP OR PLAT TO WHICH THIS CERTIFICATION IS AFFIXED MEETS ALL STATUTORY REQUIREMENTS FOR RECORDING
Arthur R. Provercher
REVIEW OFFICER
DATE: 1-22-01



THOMAS HARVEY CABE
N.C. REGISTERED LAND SURVEYOR # L-1507
HERITAGE HOLLOW SHOPPING VILLAGE / FRANKLIN, N.C. 28734 (828) 694-2233



NORTH CAROLINA, MACON COUNTY
THE FOREGOING OR ANNEXED CERTIFICATES OF
Thomas Harvey Cabe P. L. S.
OF THE AFORESAID COUNTY & STATE
IS CERTIFIED TO BE CORRECT.
PRESENTED FOR REGISTRATION AND RECORDED
IN THIS OFFICE ON PLAT CARD # 3256
THIS 5th DAY OF January, 2001
AT 3:12 O'CLOCK P. M.

JANET ROBERSON REGISTER OF DEEDS
By: Adelaide K. Green (Deputy)

WOODLAND COVE EST.		
SCALE: 1" = 60'	APPROVED BY:	DRAWN BY: T.L.B.
DATE: 03-03-99	REVIEWED:	
FRANKLIN TOWNSHIP MACON COUNTY, NORTH CAROLINA		
DEED REF. X-22-1758	RECORDING NUMBER 2005	