


Filed for registration on the 15 day of July 1966 at 1:00 p.m.
registered and verified in the office of the Register of Deeds for Macon County in Book No. N-7
Page 73 This 15 day of July 1966

All bearings turned from Robert Owens of Macon County
and all distances horizontal measure
All corners & reinforcing steel painted yellow

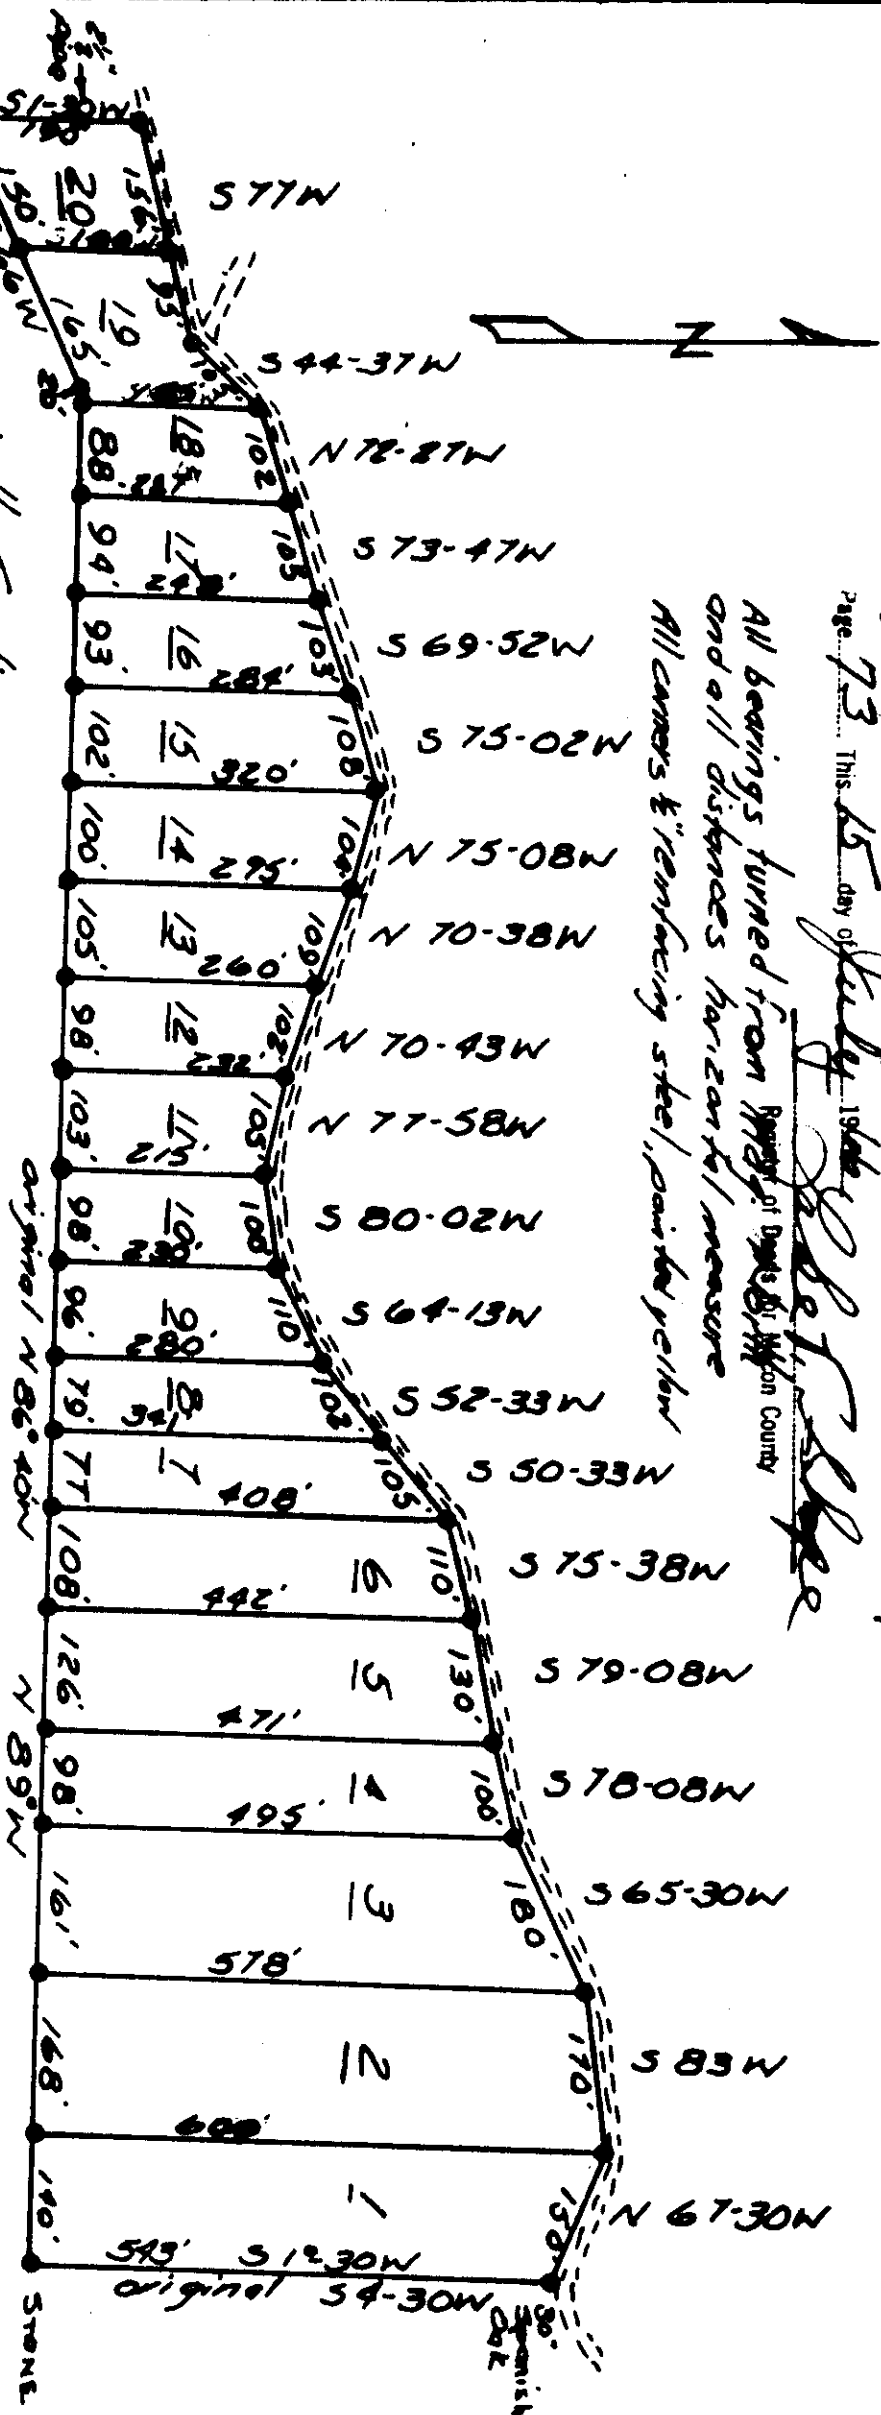

North Carolina
Macon County
I. J. Frank Shope, Registered Land
Surveyor of the above county and state,
do hereby certify that this map was
drawn from an actual field survey made
under my supervision. All information
shown thereon is true and correct
according to my best knowledge and
belief.
Witness my hand & seal.

I. Frank Shope July 1, 1966

GOLD MOUNTAIN ESTATES
Subdivision
By: Moses & Owens, Real Estate
Millsboro Township
Macon County, N.C.
Scale 1" = 200'
Map & Survey by Bob Swan
July 1, 1966

According to N.C. Stat. Sec. 7-15-14
signed Matthew J. Swan

(Restrictions To This Map on Other Side of This Page)