


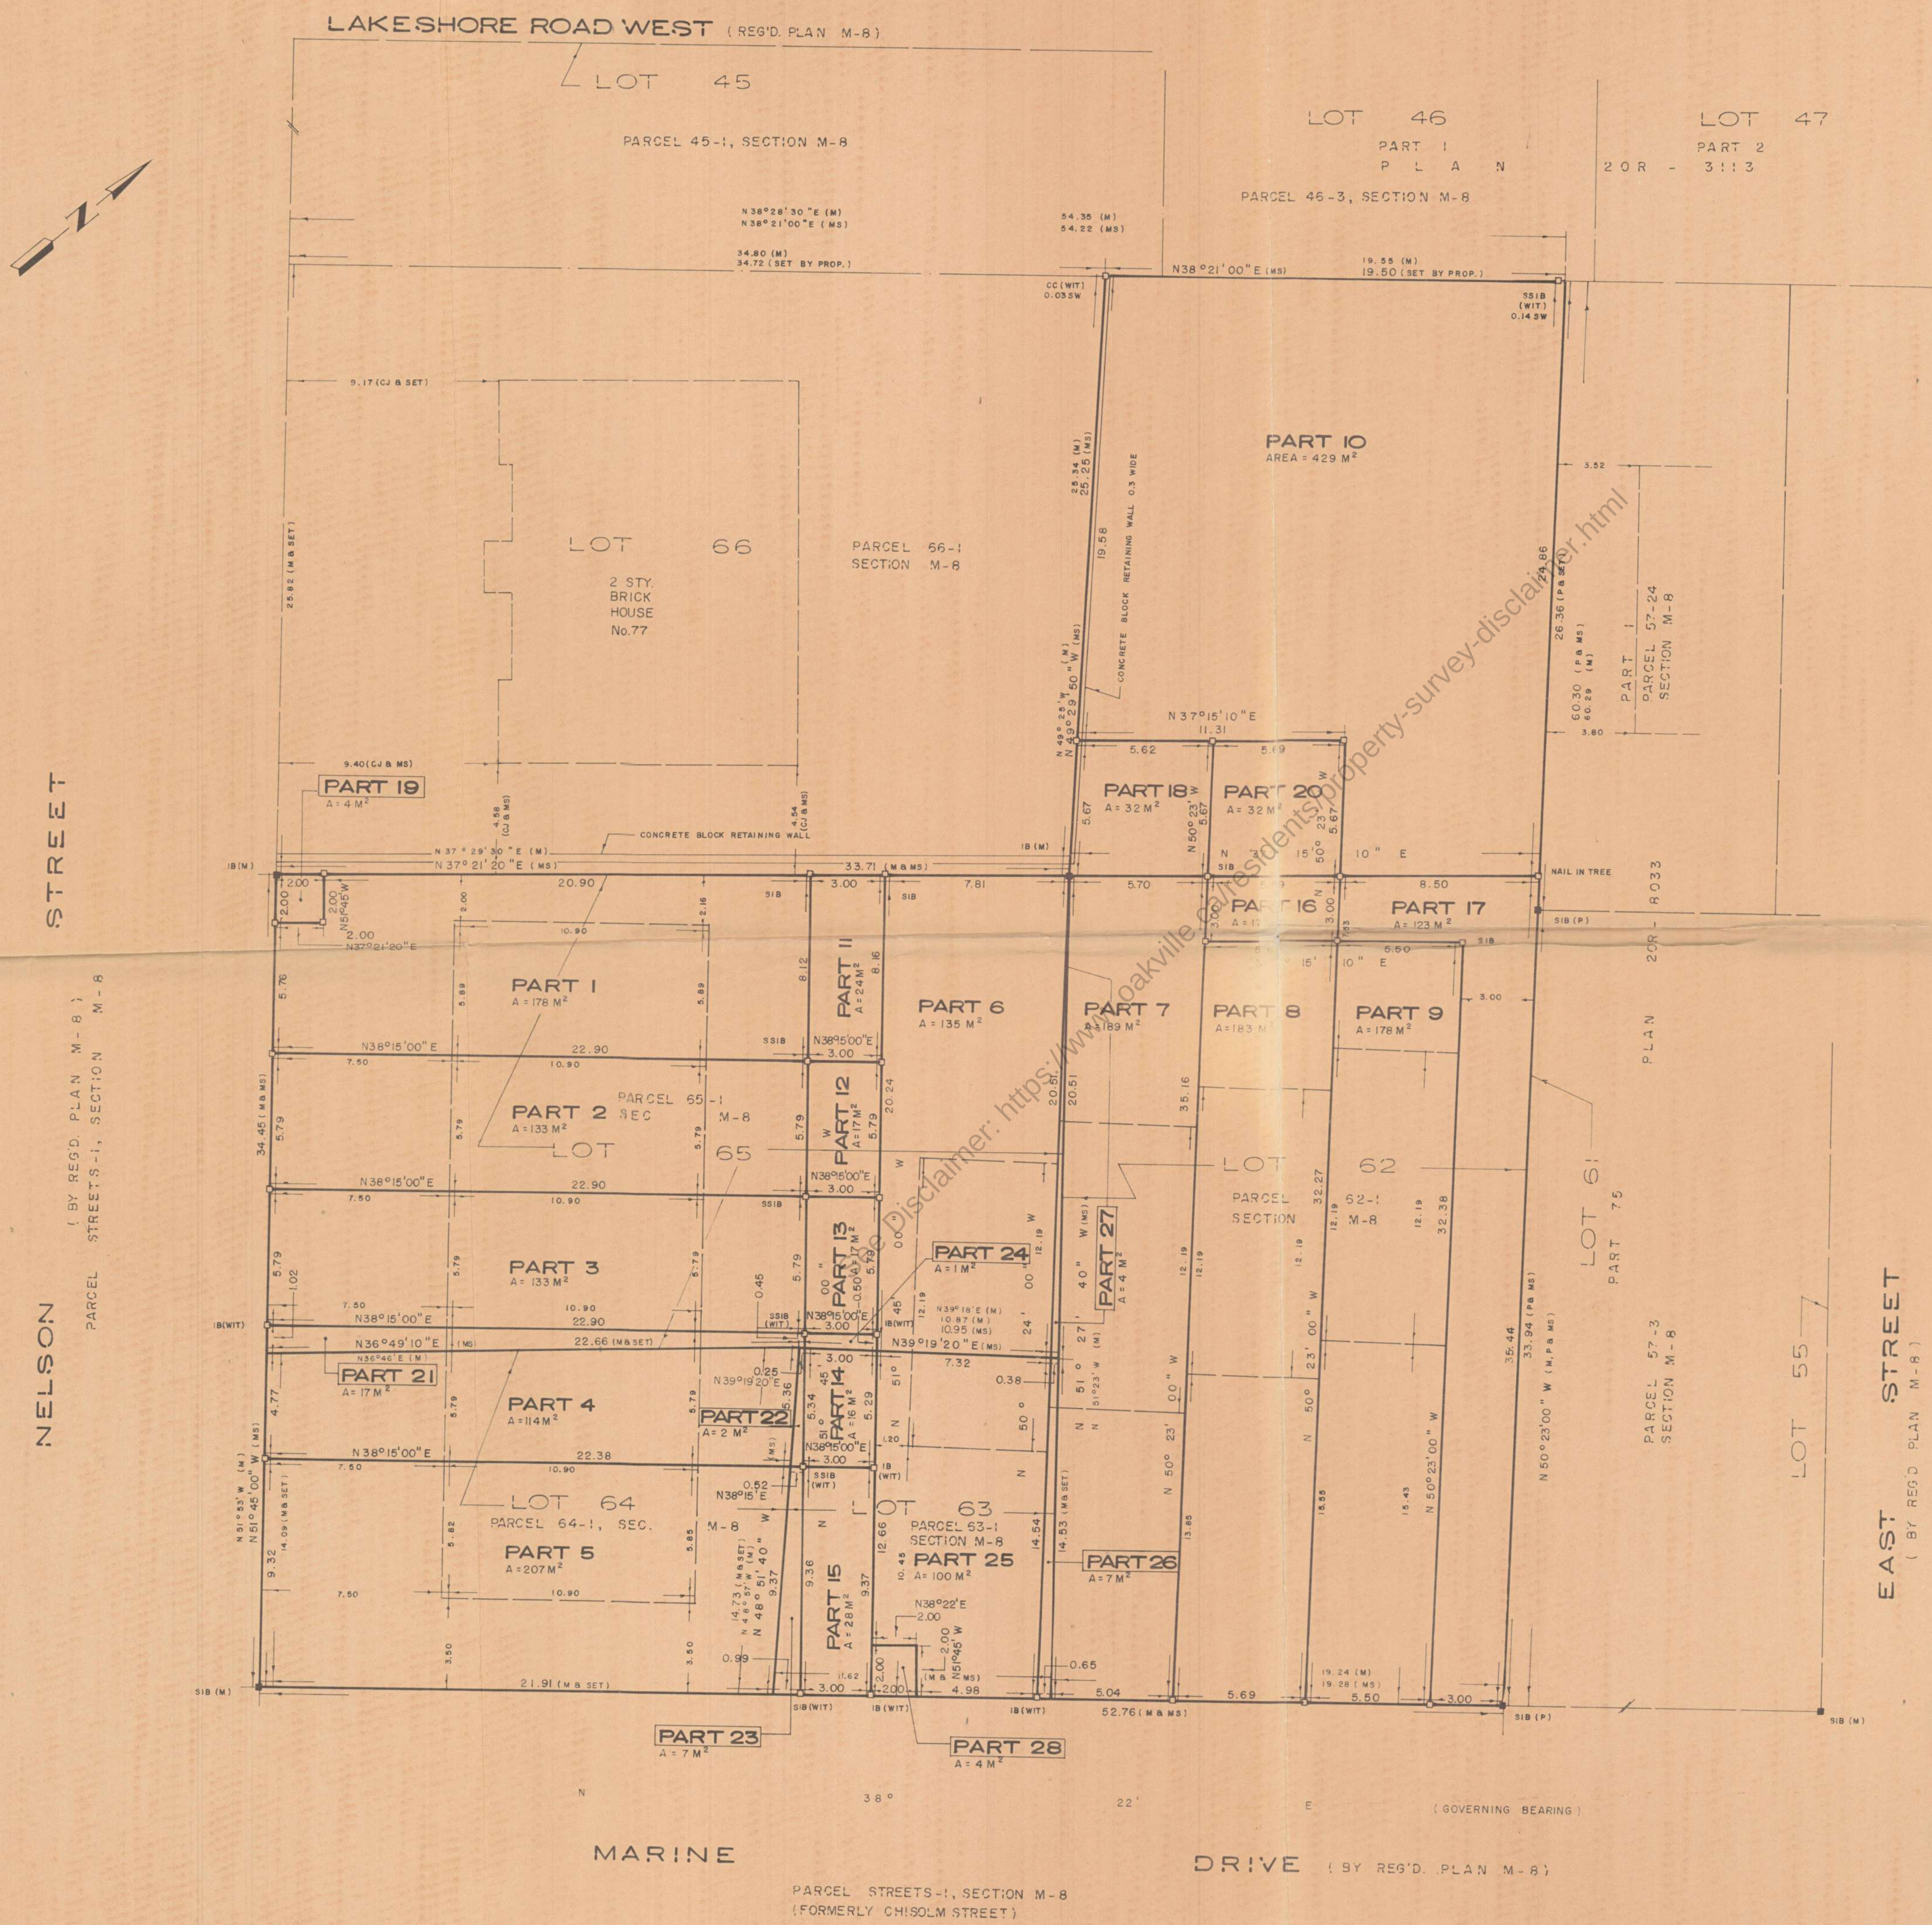

I REQUIRE THIS PLAN TO BE DEPOSITED UNDER THE LAND TITLES ACT.

PLAN 20R-9552

RECEIVED AND DEPOSITED

DATE SEPTEMBER 18, 1989

DATE 22 SEPT. 1989

TOM DRZIC
ONTARIO LAND SURVEYOR

PLAND REGISTRAR FOR THE LAND TITLES
DIVISION OF HALTON (No. 20)

CAUTION: THIS PLAN IS NOT A PLAN OF SUBDIVISION WITHIN THE MEANING OF THE PLANNING ACT.

PARTS 7, 8, 9, 10, 16, 17, 18 & 20 - ALL OF PCL 62-1, SEC. M-8
PARTS 14, 15, 22, 23, 25, 26 & 28 - ALL OF PCL 63-1, SEC. M-8
PARTS 4 & 5 - ALL OF PCL 64-1, SEC. M-8
PARTS 1, 2, 3, 6, 11, 12, 13, 19, 21, 24 & 27 - ALL OF PCL 65-1, SEC. M-8

METRIC
DISTANCES SHOWN ON THIS PLAN ARE IN METRES AND CAN BE CONVERTED TO FEET BY DIVIDING BY 0.3048

PLAN OF SURVEY OF
LOTS 62, 63, 64 AND 65
REGISTERED PLAN M-8
TOWN OF OAKVILLE
REGIONAL MUNICIPALITY OF HALTON
SCALE 1:150

0 m 5 m 10 m 15 m

TOM DRZIC, O.L.S.
1989

NOTES AND LEGEND:

BEARINGS SHOWN ON THIS PLAN ARE ASTROMONIC AND ARE REFERRED TO THE NORTHEASTERLY LIMIT OF MARINE DRIVE AS SHOWN ON REG'D. PLAN M-8 HAVING A BEARING OF N38°22'E.

S.I.B. DENOTES STANDARD IRON BAR
S.S.I.B. DENOTES SHORT STANDARD IRON BAR
I.B. DENOTES IRON BAR
I.T. DENOTES IRON TUBE
M.S. DENOTES MONUMENT SET
M.F. DENOTES MONUMENT FOUND
(M) DENOTES REG'D PLAN M-8
(WIT) DENOTES WITNESS MONUMENT
(MS) DENOTES MEASURED
(CJ) DENOTES MC CONNELL - JACKSON, O.L.S.
C.C. DENOTES CUT CROSS
A DENOTES AREA
(P) DENOTES PLAN 20R-8033

ALL SURVEY MONUMENTS PLANTED ARE IRON BARS UNLESS OTHERWISE NOTED.

SURVEYOR'S CERTIFICATE:

I CERTIFY THAT:

1. THIS SURVEY AND PLAN ARE CORRECT AND IN ACCORDANCE WITH THE SURVEYS ACT AND THE LAND TITLES ACT AND THE REGULATIONS MADE THEREUNDER;

2. THE SURVEY WAS COMPLETED ON THE 18TH DAY OF SEPTEMBER 1989.

DATE SEPTEMBER 18, 1989

TOM DRZIC
ONTARIO LAND SURVEYOR

TOM DRZIC LTD
ONTARIO LAND SURVEYOR
PROFESSIONAL ENGINEERS
6443 KINGSTON ROAD, SCARBOROUGH
ONTARIO M1C 1L2
TEL. No. (416) 284-0947

JOB No.
87-005 (89)