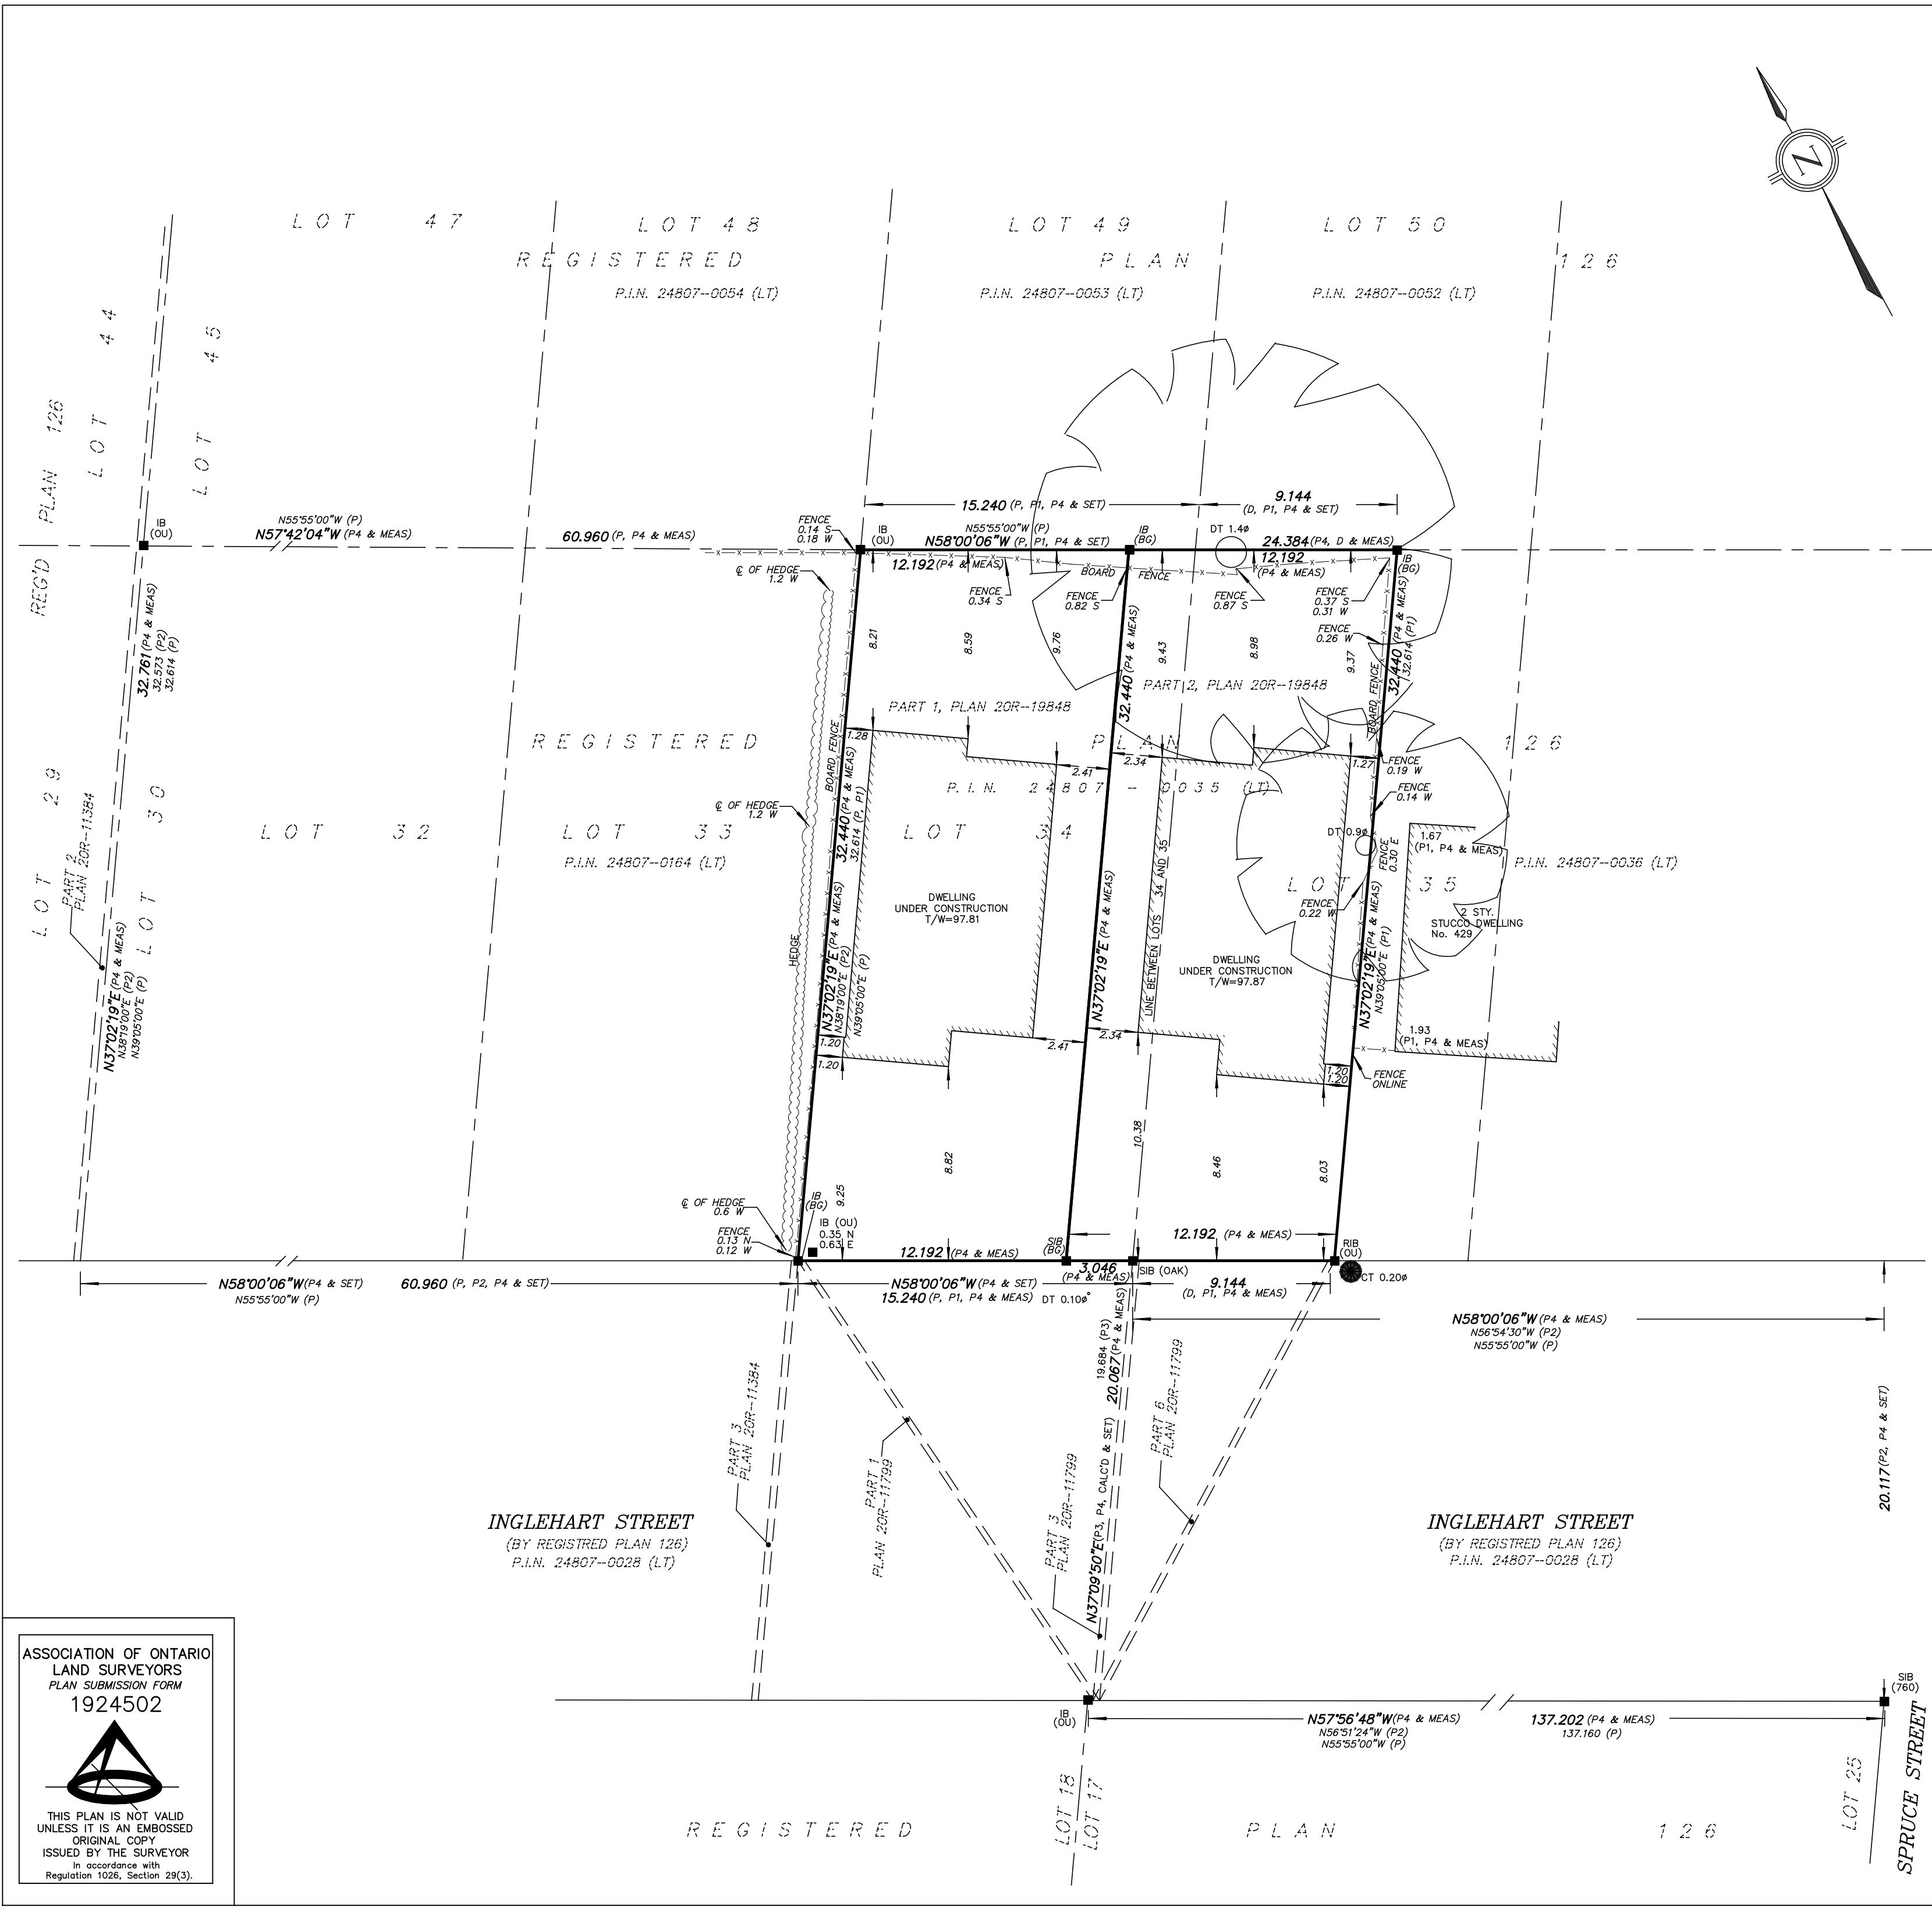


SURVEYOR'S REAL PROPERTY REPORT,
PART 1
PLAN OF SURVEY OF ALL OF
LOT 34 AND PART OF LOT 35
REGISTERED PLAN 126
IN THE
TOWN OF OAKVILLE

SCALE & NOTES
SCALE: 1:200
0 1 2 3 4 5 10 20 Metres

EDWARD J. GRENKIE
ONTARIO LAND SURVEYOR
© COPYRIGHT 2014

LEGEND	
■	SURVEY MONUMENT FOUND
□	SURVEY MONUMENT PLANTED
IB	IRON BAR
SIB	STANDARD IRON BAR
OU	DENOTES ORIGIN UNKNOWN
760	DENOTES KENNETH H. McCONNELL, O.L.S.
OAK	DENOTES TOWN OF OAKVILLE
P	DENOTES REGISTERED PLAN 126
P1	DENOTES PLAN BY FRED G. CUNNINGHAM, O.L.S.—PROJECT No. 88—79
P2	DENOTES PLAN 20R—11384
P3	DENOTES PLAN 20R—11799
P4	DENOTES PLAN 20R—19848
D	DENOTES INST. 697010
DT 0.30	DENOTES DECIDUOUS TREE
CT 0.30	DENOTES CONIFEROUS TREE
RIB	ROUND IRON BAR
BG	DENOTES BARICH GRENKIE SURVEYING LTD.
N—E—W—S	DENOTES NORTH — EAST — WEST — SOUTH
MEAS	DENOTES MEASURED
— — — — —	DENOTES SUBJECT LANDS BOUNDARY
— — — — —	DENOTES DEED LINE
— — — — —	DENOTES LOT LINE
— — — — —	DENOTES LIMIT OF STREET
— x — x —	DENOTES FENCE LINE

BEARING NOTE:
BEARINGS ARE UTM GRID, AND ARE REFERRED TO PLAN 20R—19848

FOR BEARING COMPARISONS, A ROTATION OF 2°05'06" COUNTER—CLOCKWISE WAS APPLIED TO BEARINGS ON REGISTERED PLAN 126 TO CONVERT TO GRID BEARINGS.

METRIC NOTE:
DISTANCES AND COORDINATES SHOWN ON THIS PLAN ARE IN METRES AND CAN BE CONVERTED TO FEET BY DIVIDING BY 0.3048

PART 2
DESCRIPTION SUMMARY — LANDS DESCRIBED IN P.I.N. 24807—0035 (LT)
THIS PLAN MUST BE READ IN CONJUNCTION WITH SURVEY REPORT DATED DECEMBER 23, 2014.

SURVEYOR'S CERTIFICATE
I CERTIFY THAT
1. THIS SURVEY AND PLAN ARE CORRECT AND IN ACCORDANCE WITH THE SURVEYS ACT, THE SURVEYORS ACT, THE LAND TITLES ACT AND THE REGULATIONS THEREUNDER.
2. THE SURVEY WAS COMPLETED ON DECEMBER 10, 2014.

DATE: DECEMBER 23, 2014

EDWARD J. GRENKIE
ONTARIO LAND SURVEYOR

ASSOCIATION OF ONTARIO
LAND SURVEYORS
PLAN SUBMISSION FORM
1924502

THIS PLAN IS NOT VALID
UNLESS IT IS AN EMBOSSED
ORIGINAL COPY
ISSUED BY THE SURVEYOR
In accordance with
Regulation 1026, Section 29(3).

Barich Grenkie
Surveying Ltd.
11 - 428 MILLEN ROAD - STONEY CREEK, ON
(905) 662-6767

DWN BY: W. LA FORME
CHK BY: EG
JOB No. 13—1363