




SITE PLAN
& ZONING
TABULATION

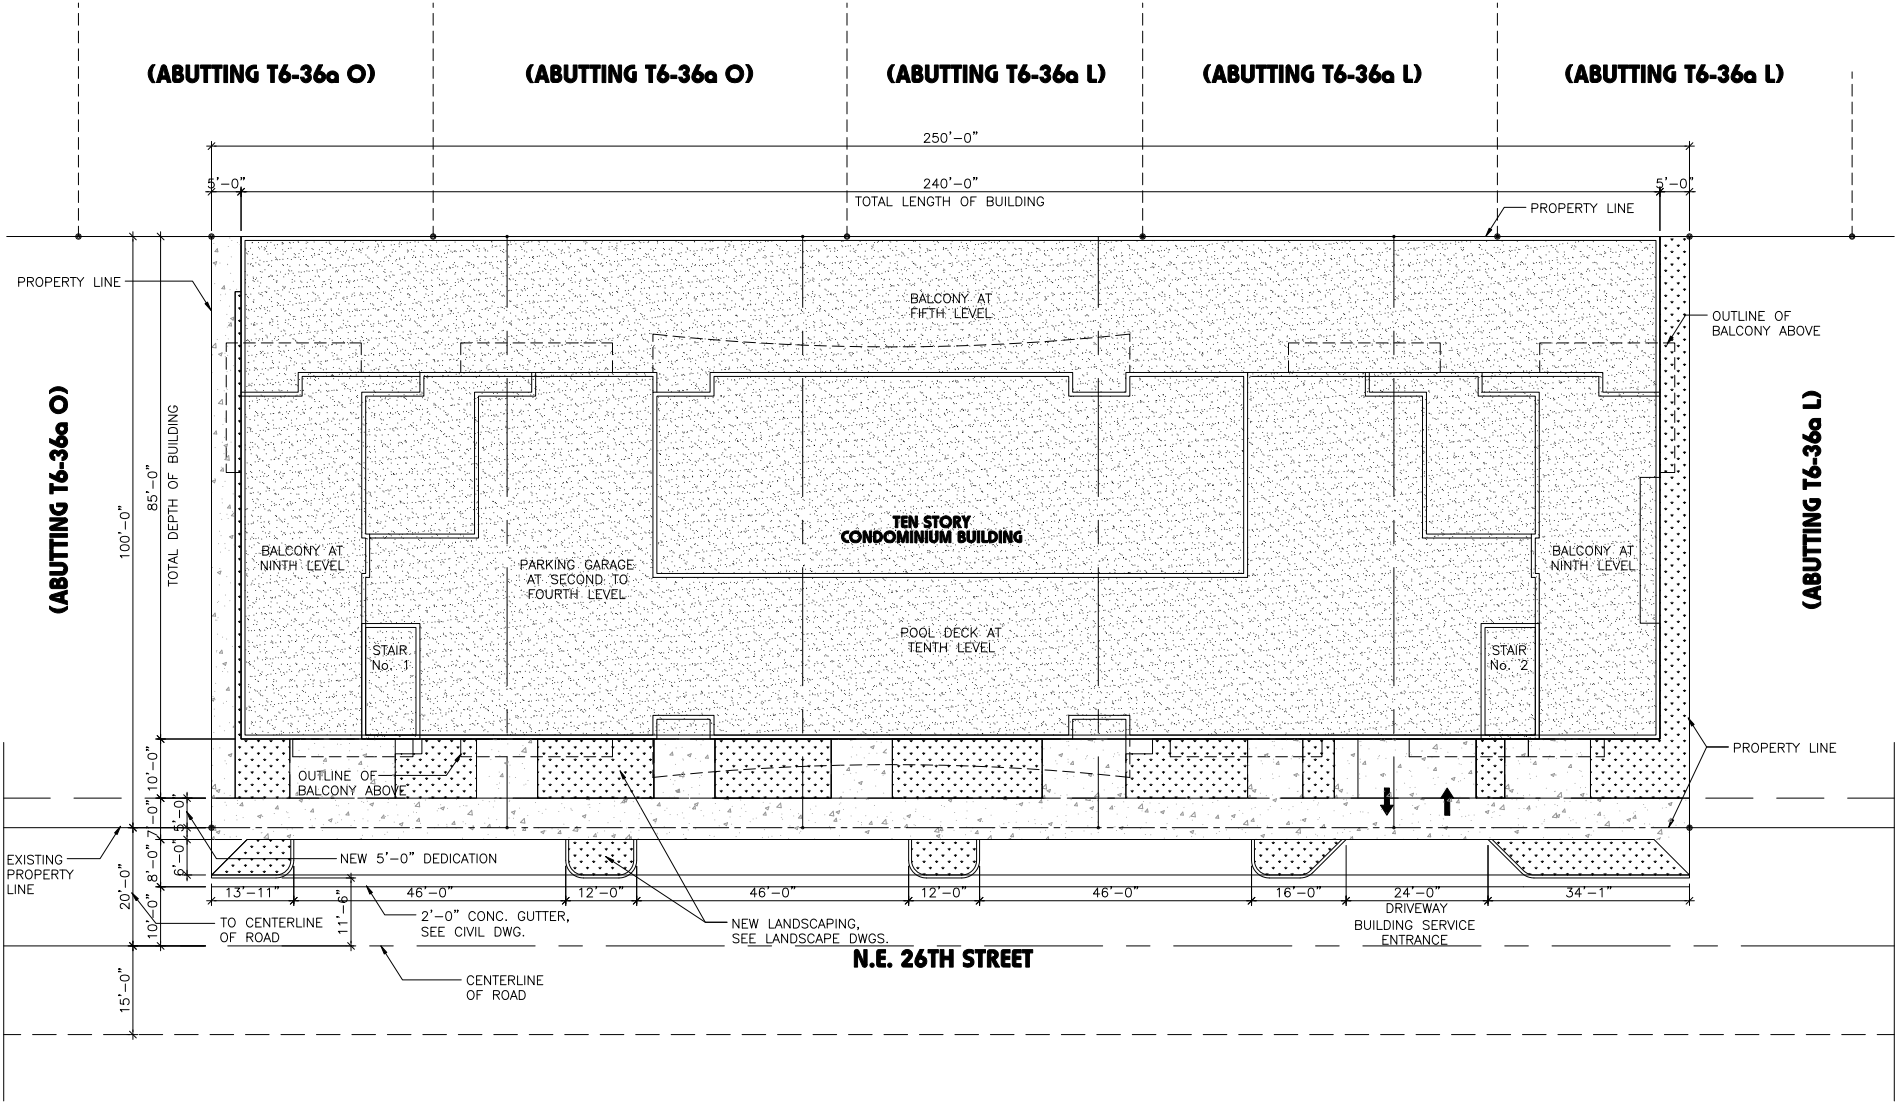


FLOOR PLAN
PARKING LEVEL
(2nd)

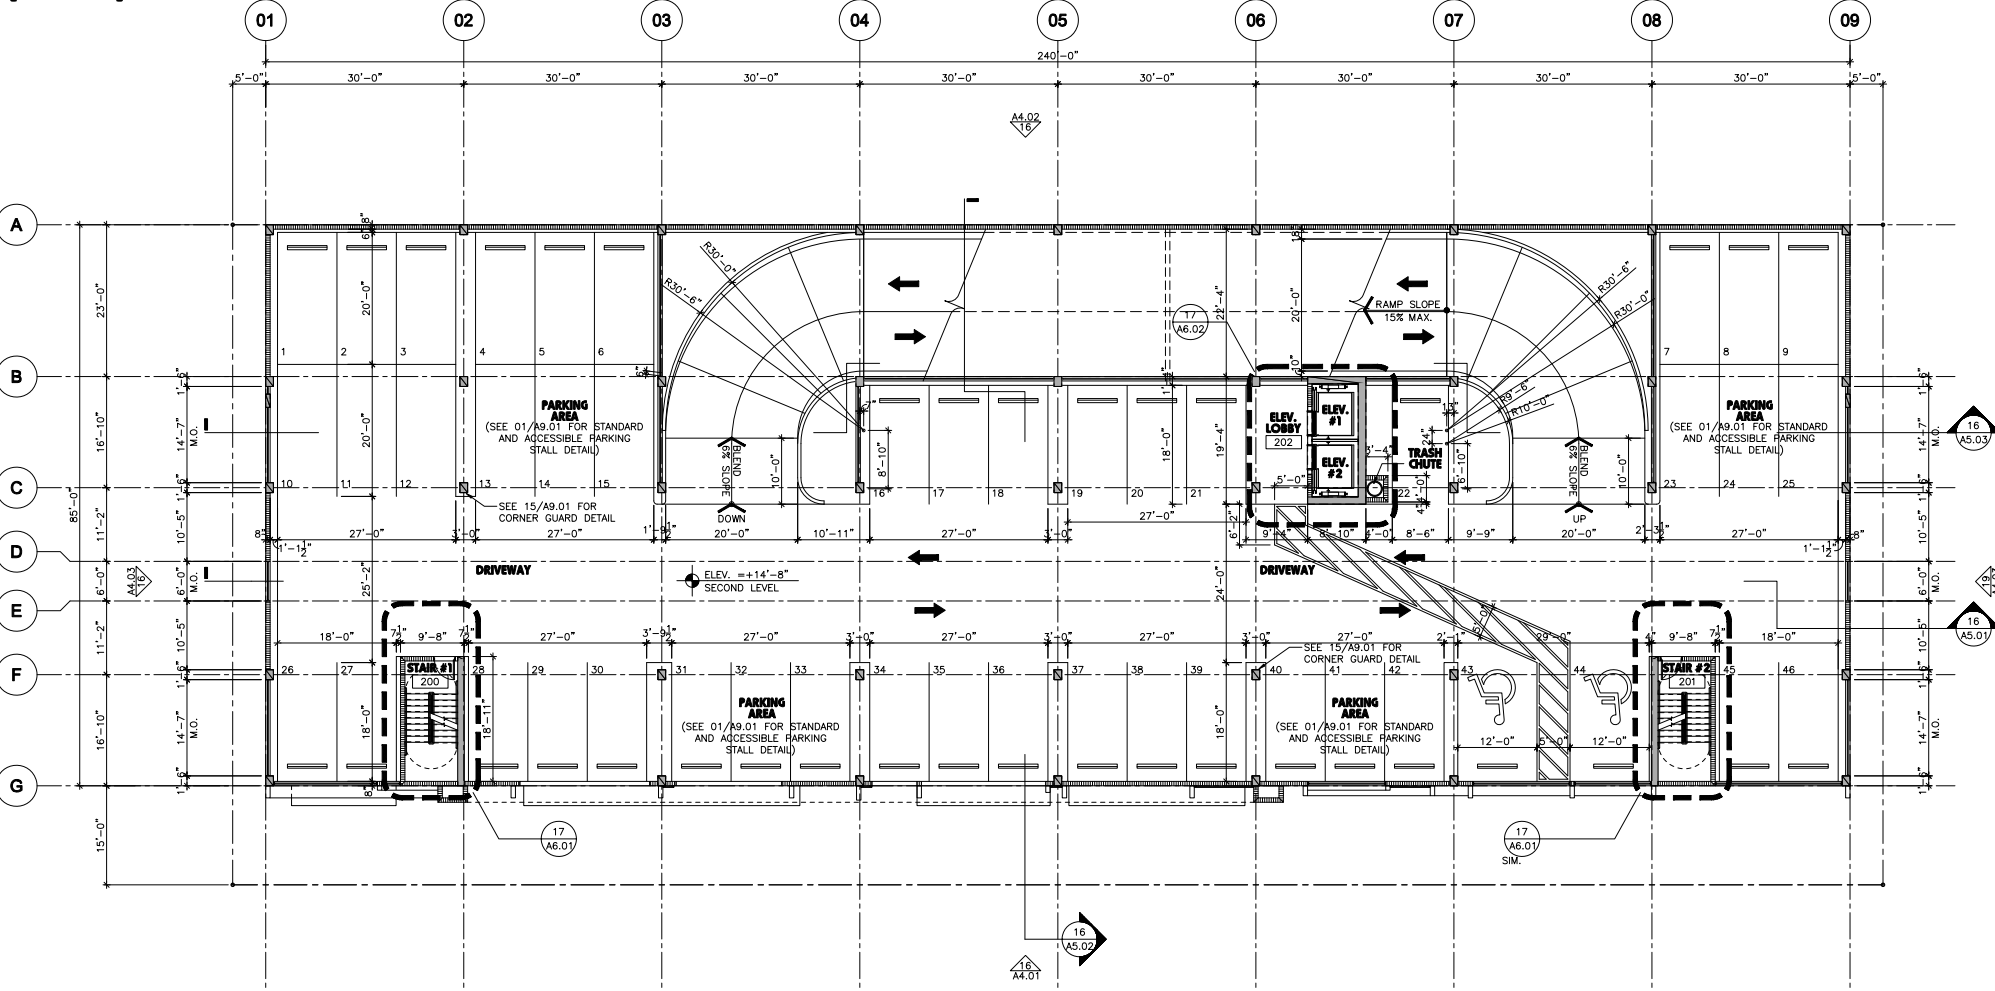


FLOOR PLAN
PARKING LEVEL
(3rd)

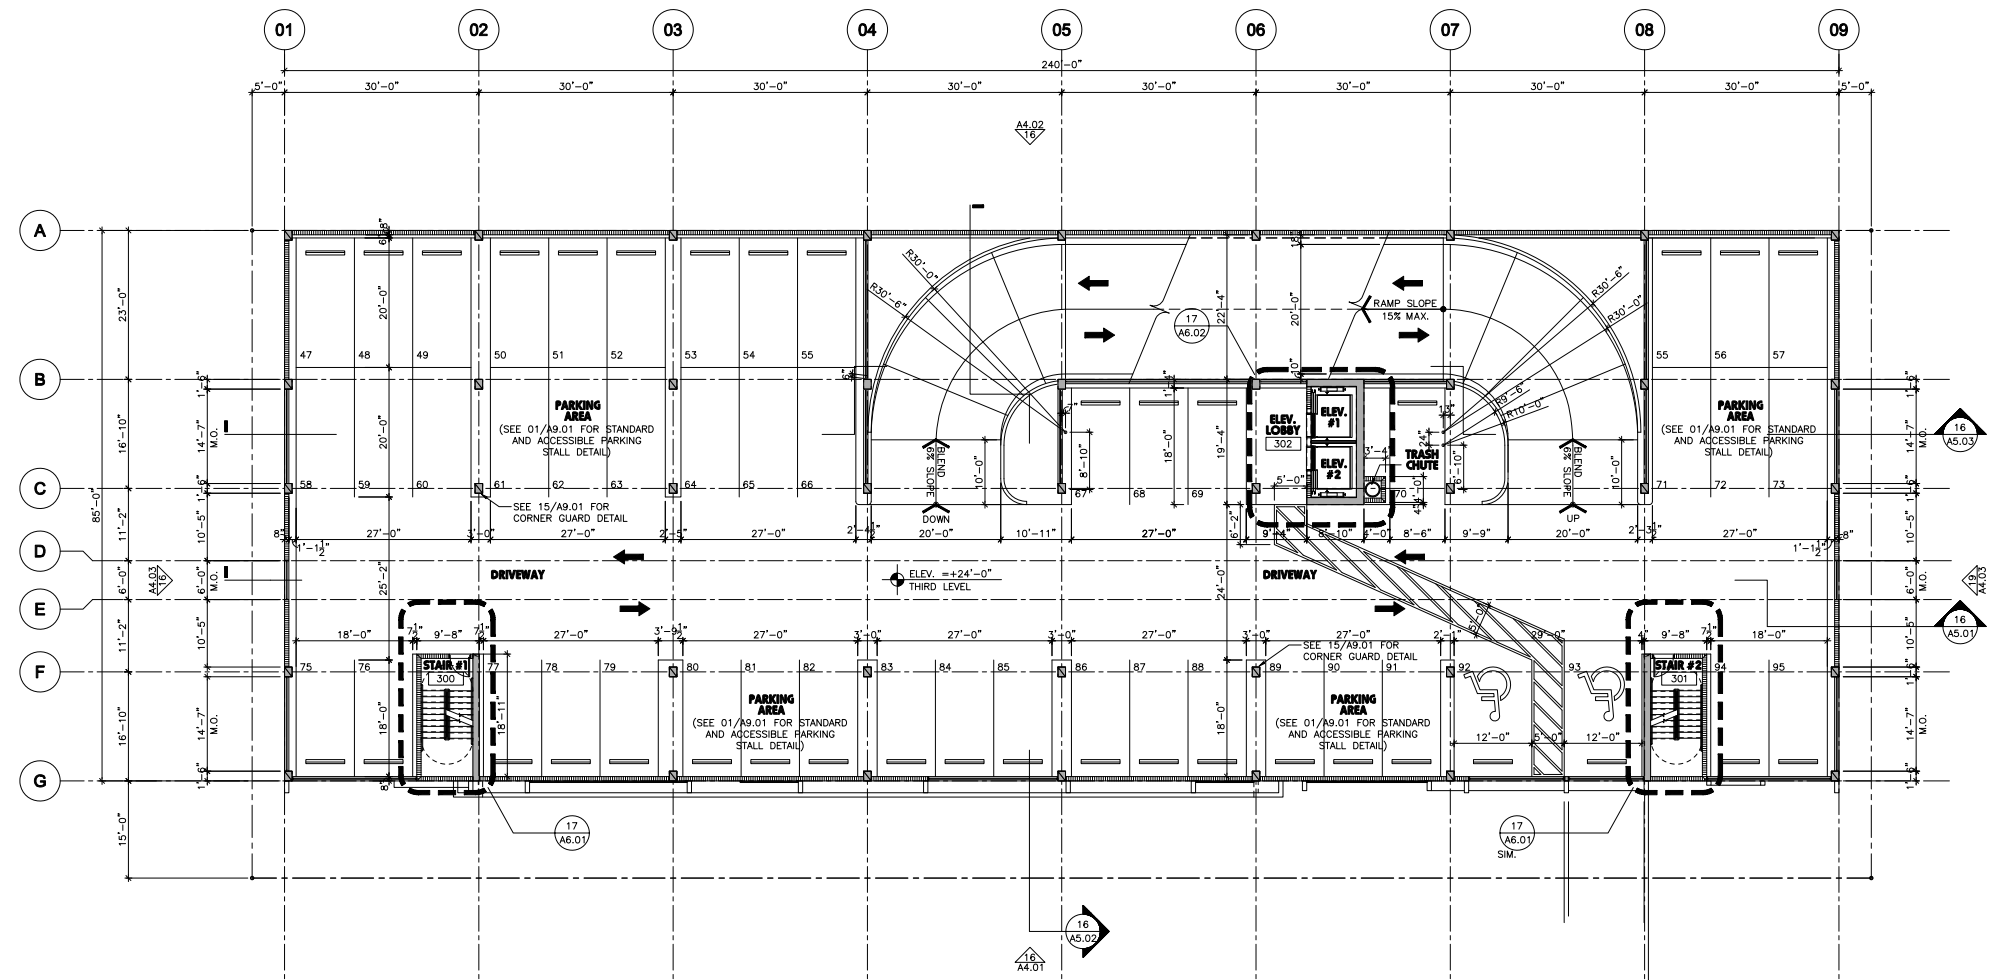


FLOOR PLAN
PARKING LEVEL
(4th)

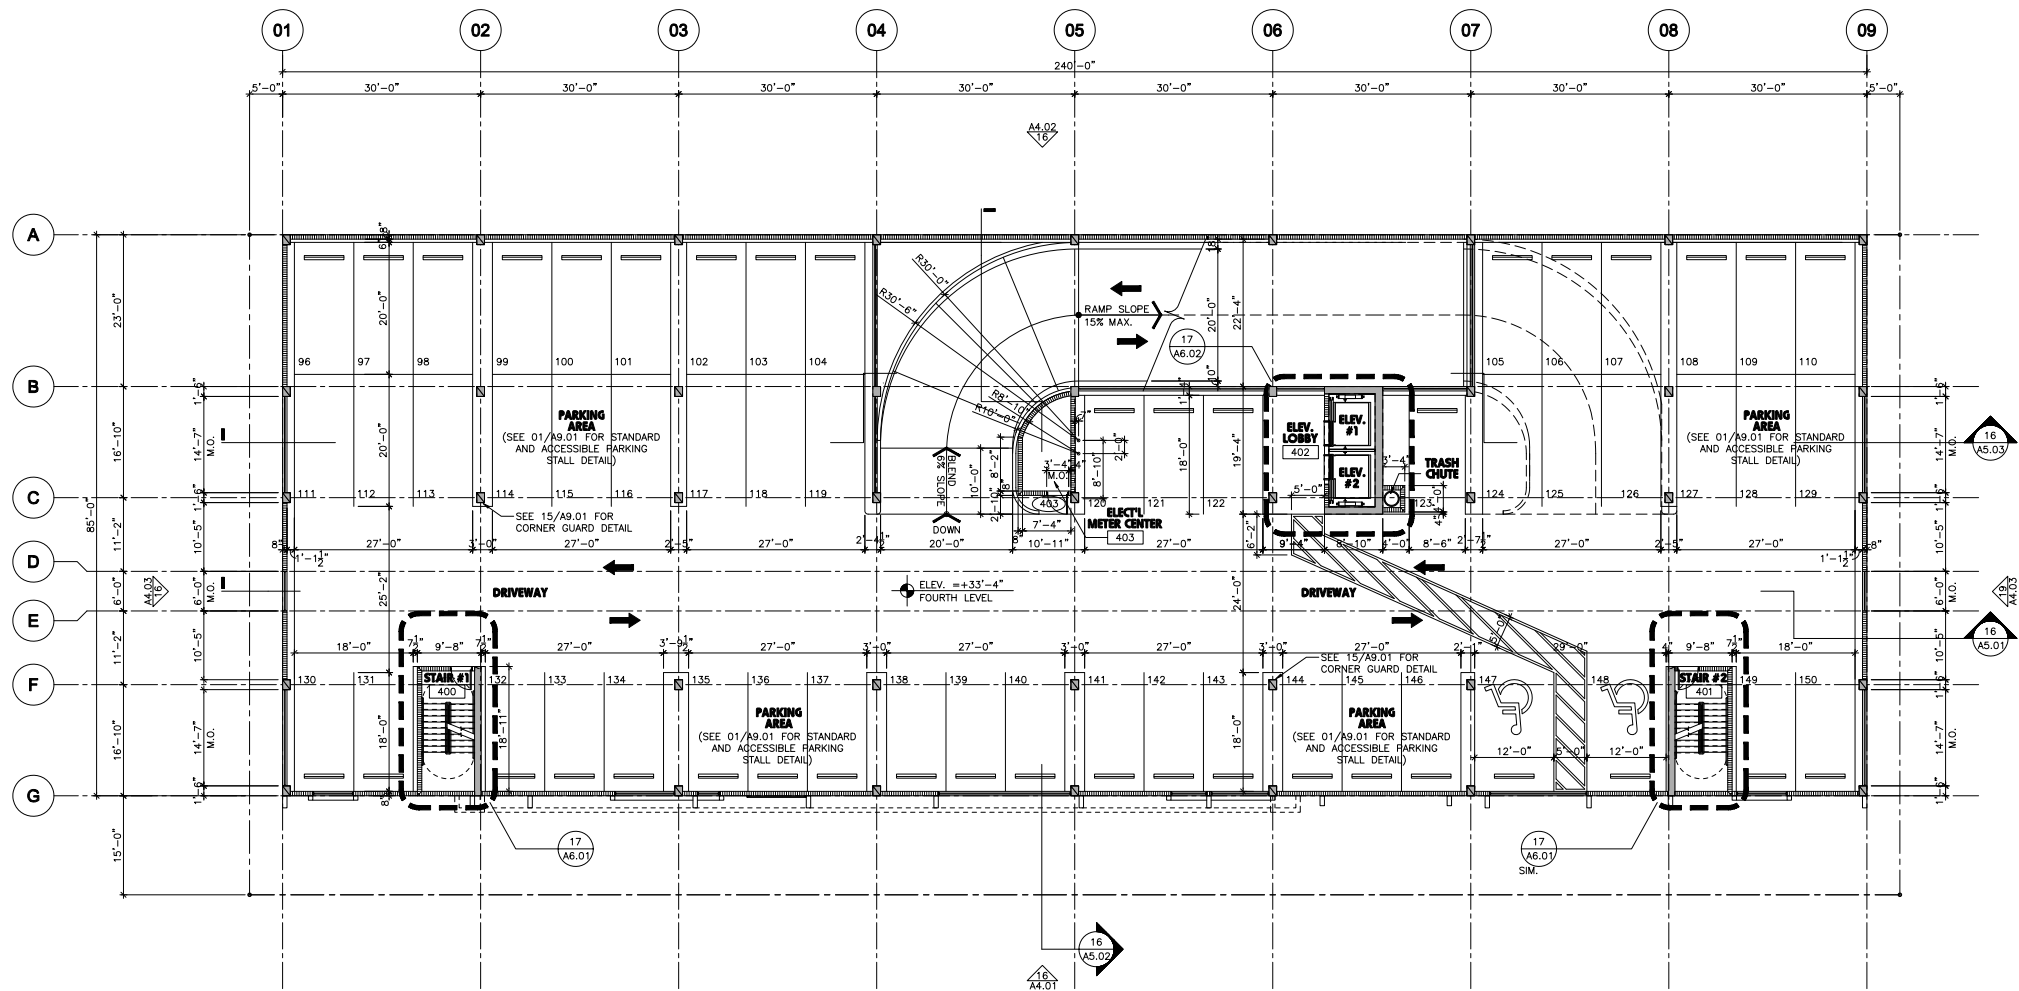


FLOOR PLAN
RESIDENTS LEVEL
(5th)

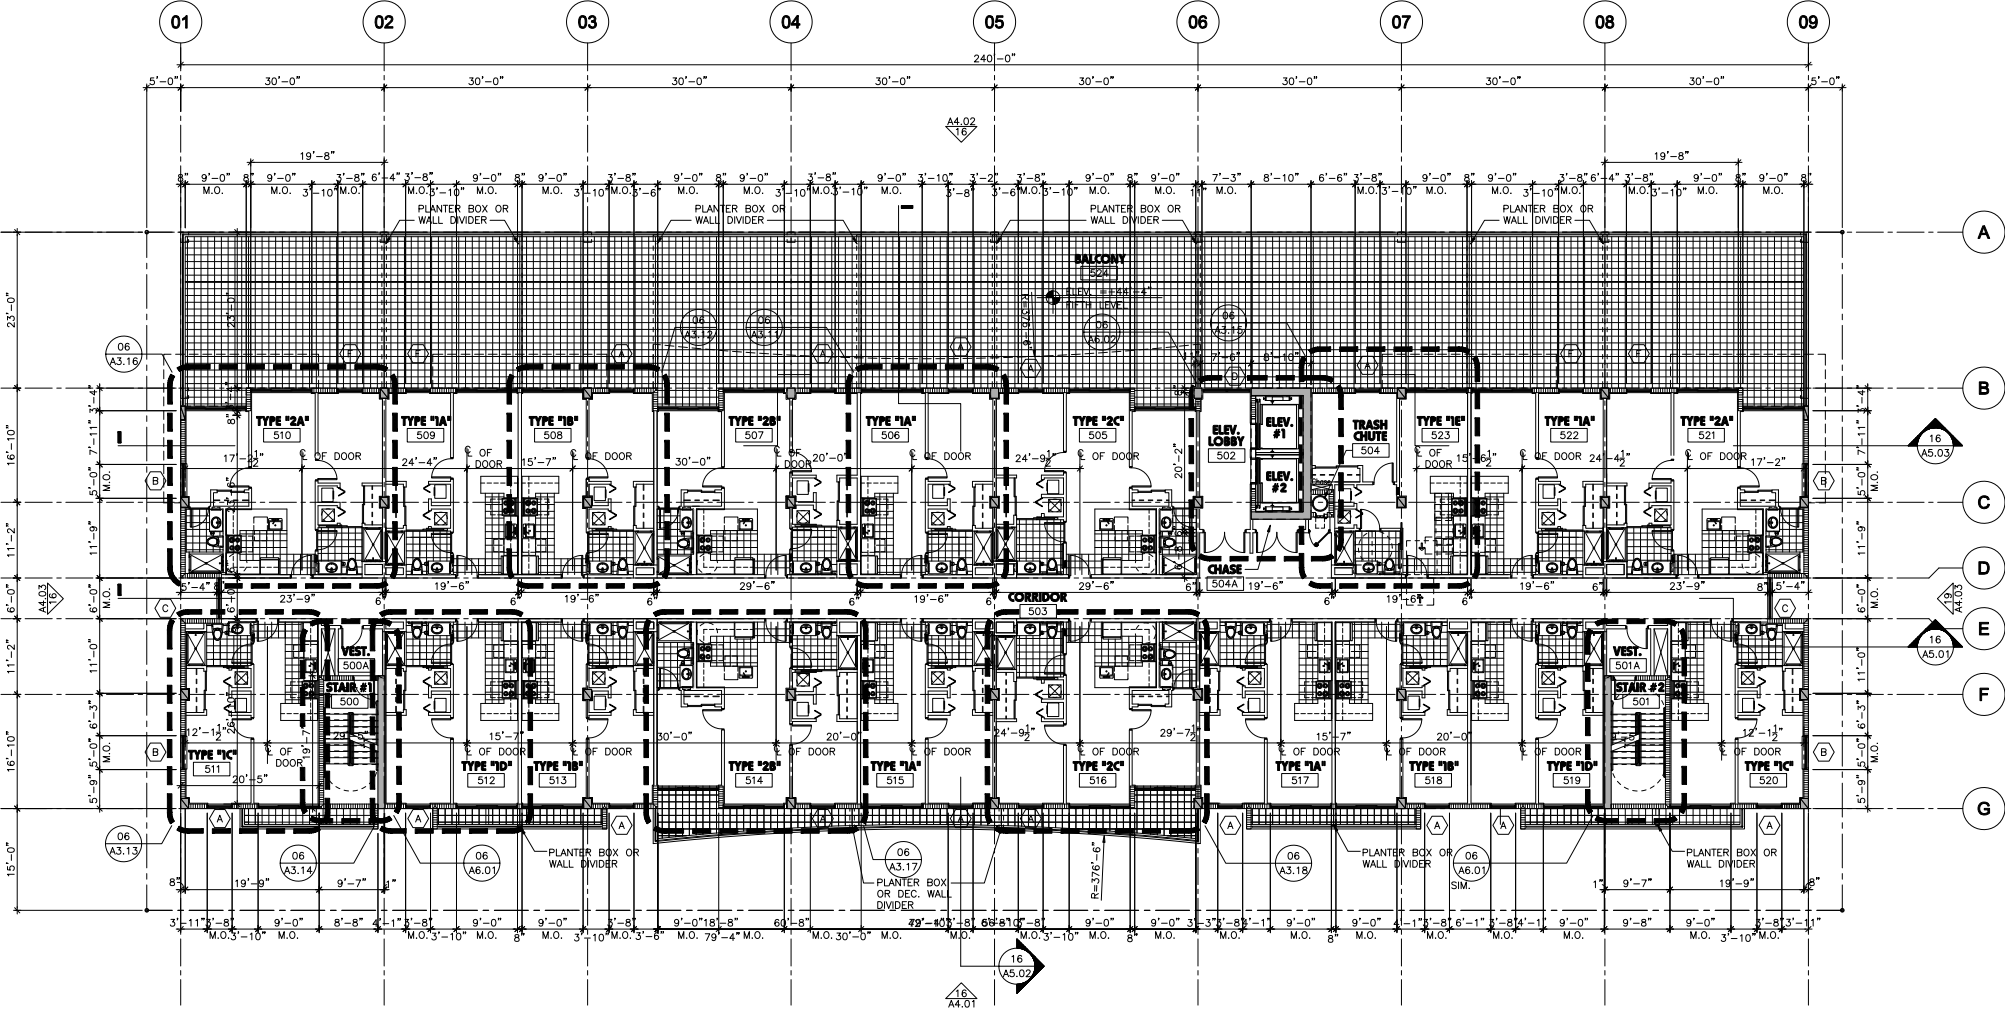


FLOOR PLAN
RESIDENTS LEVEL
(6th thru 8th)

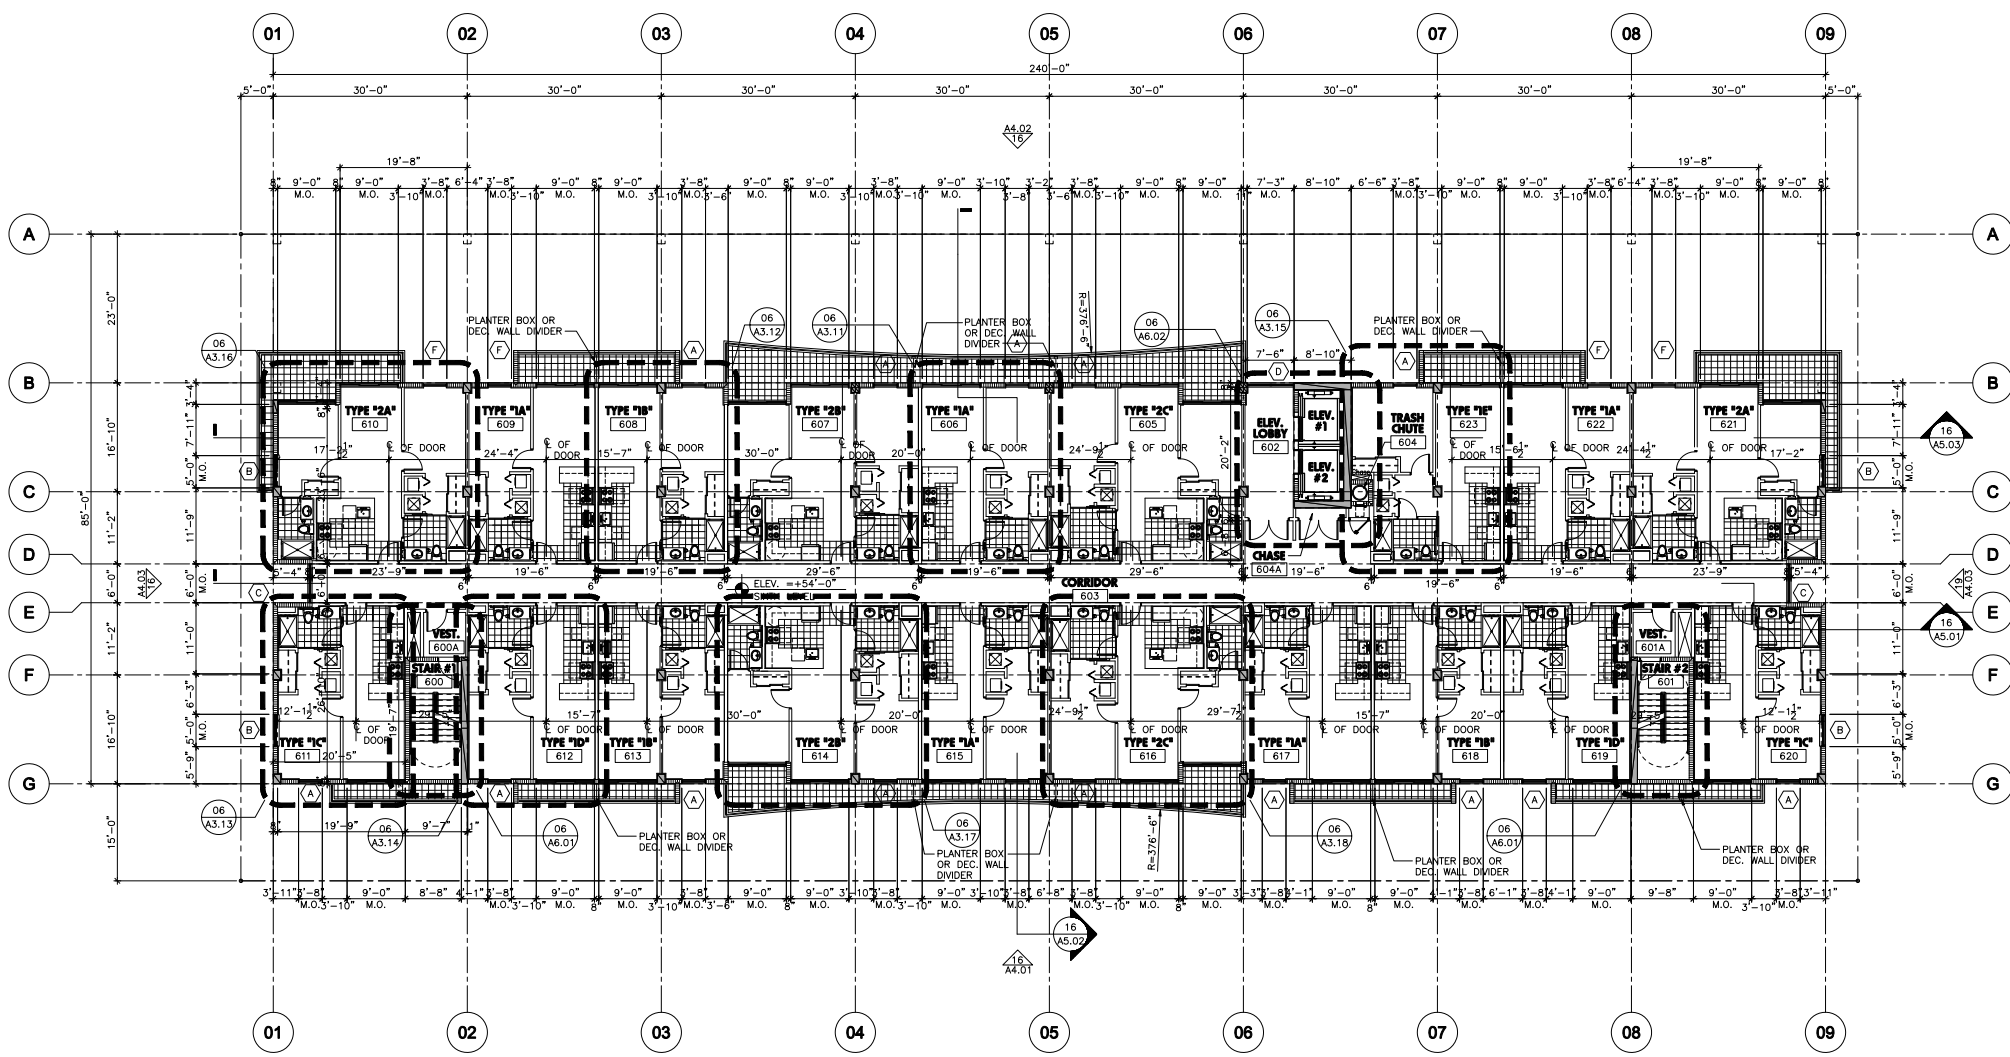

FLOOR PLAN
PENTHOUSE
LEVEL
(9th)

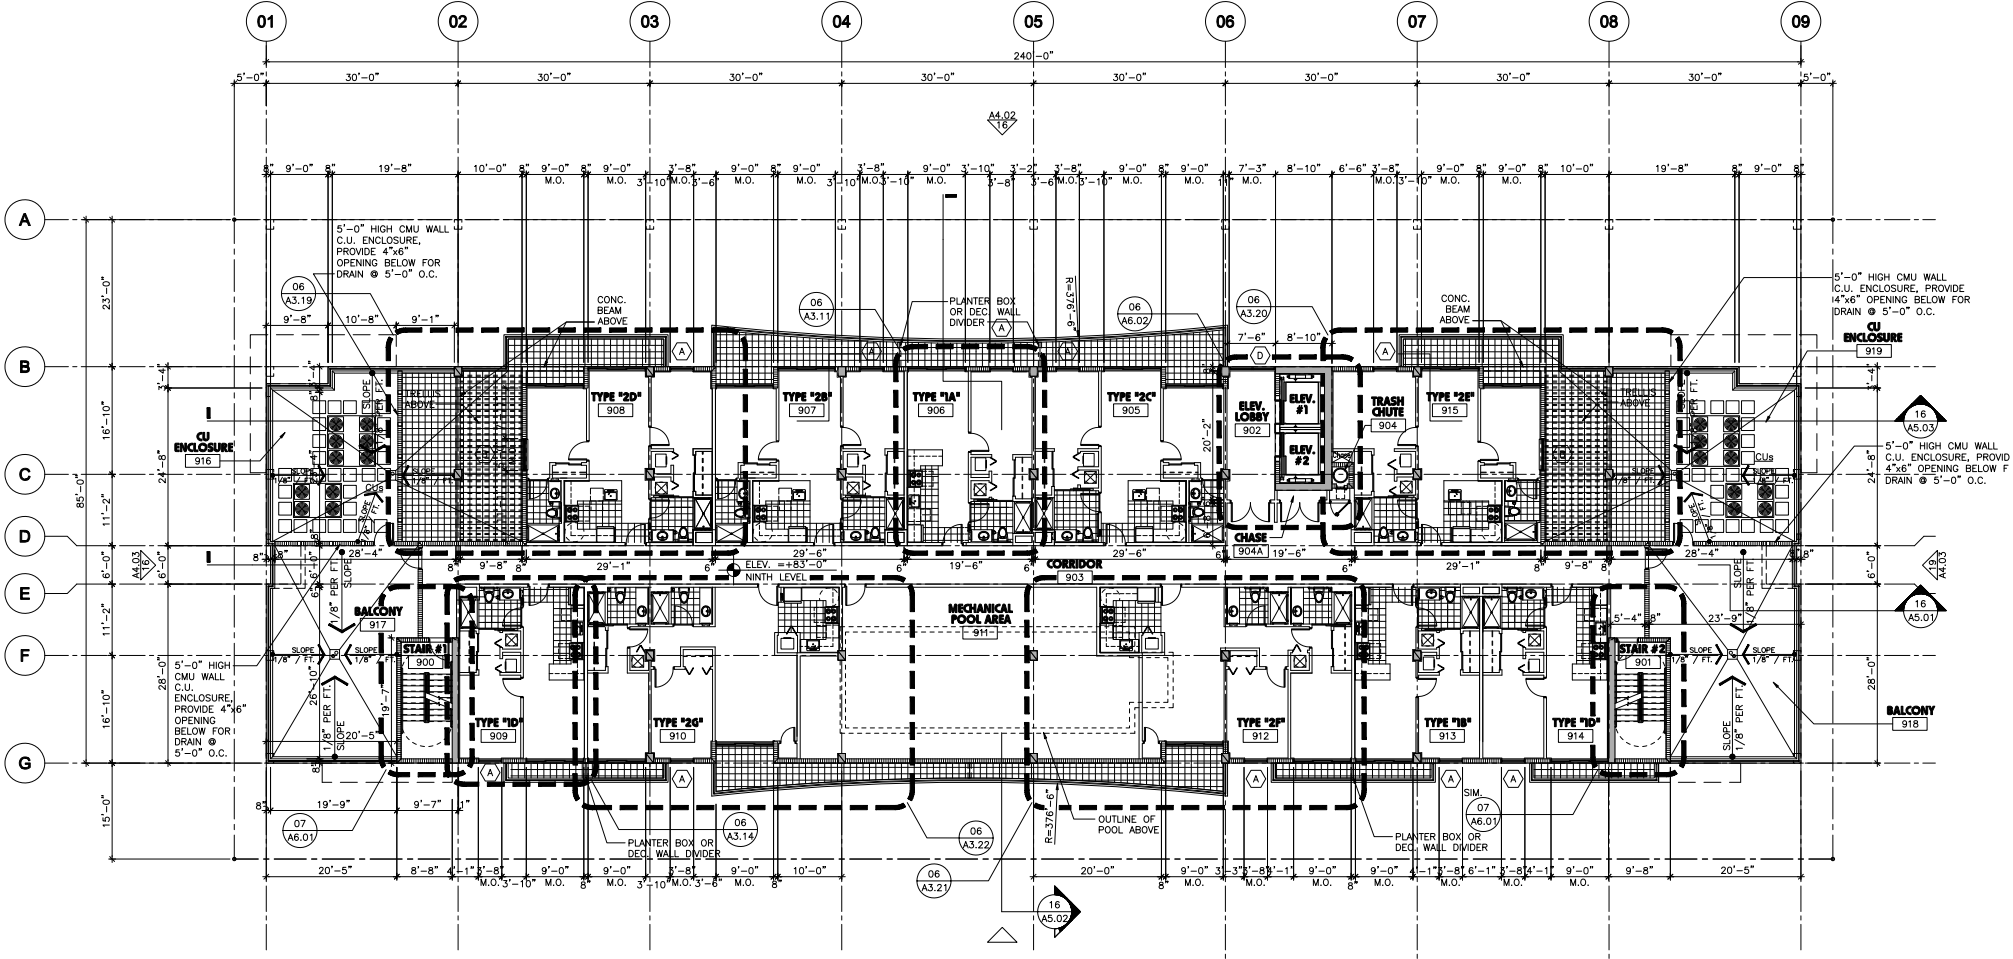

FLOOR PLAN
RECREATIONAL
LEVEL
(10th)

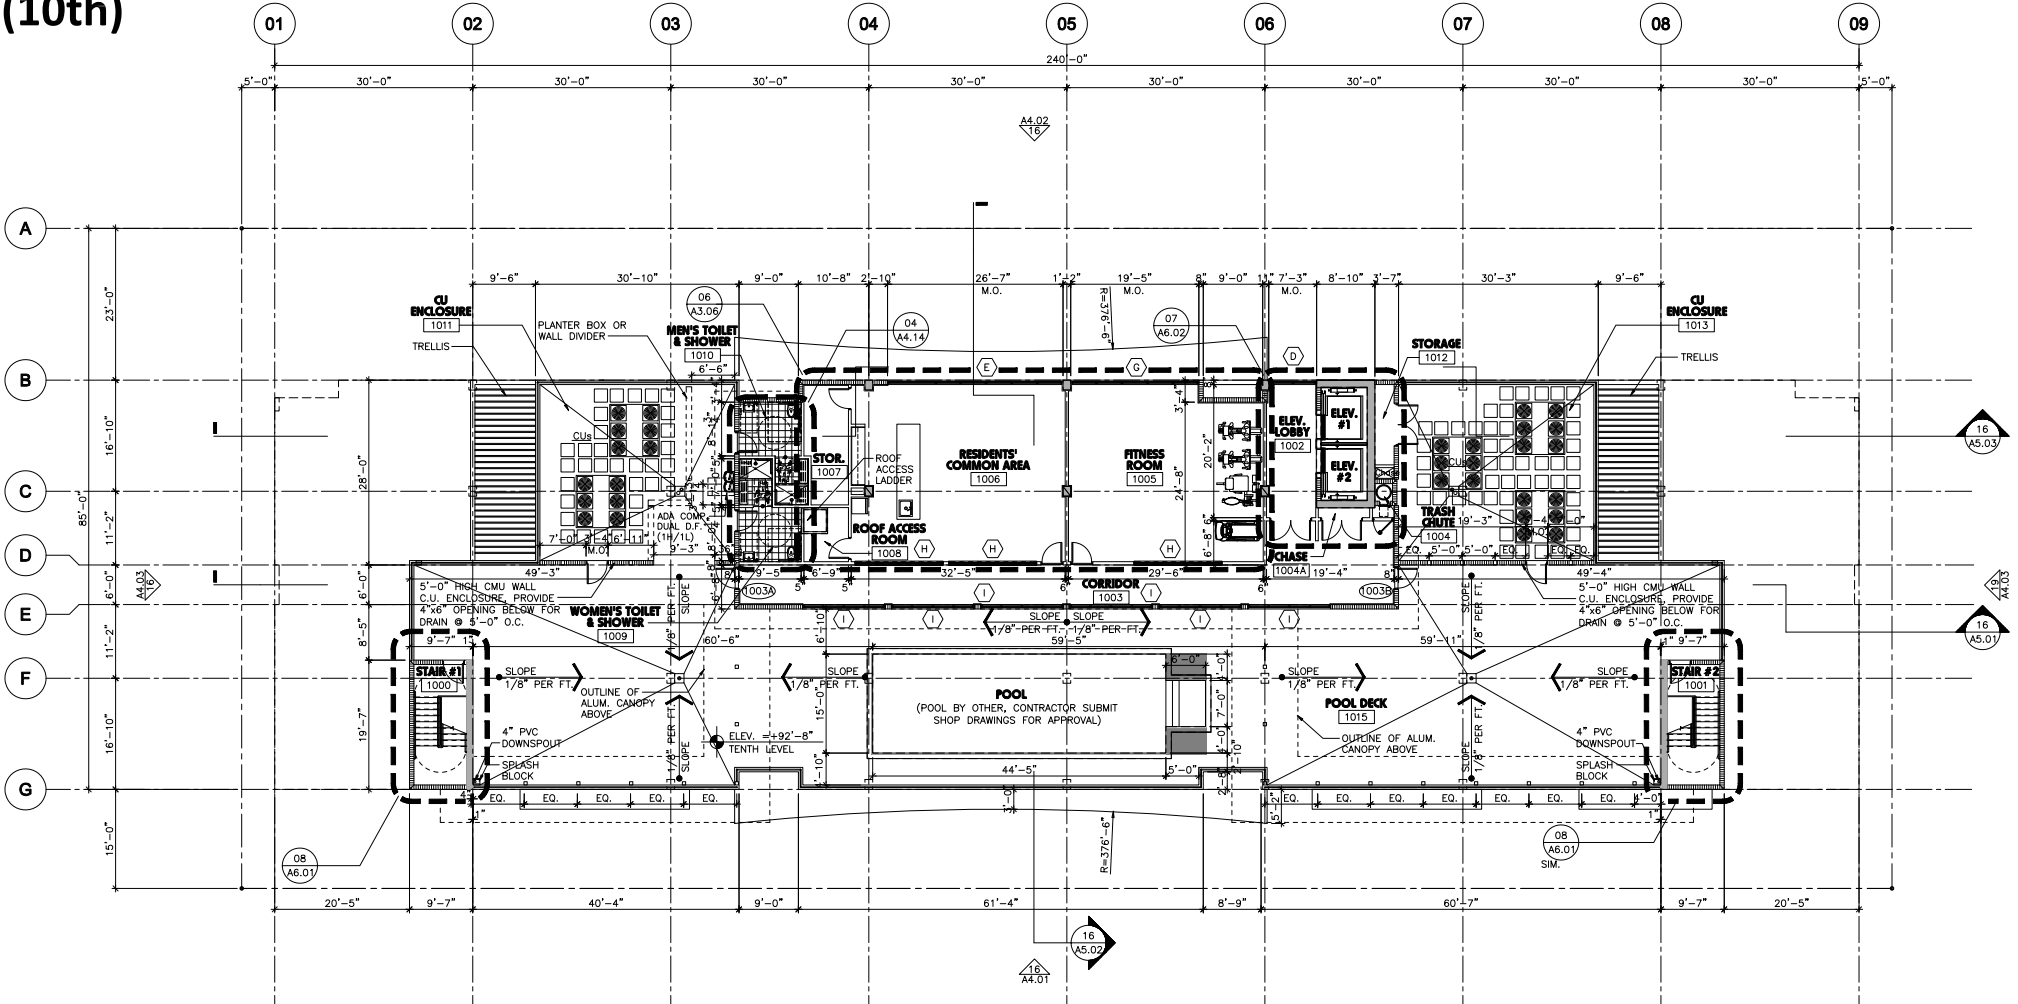

FLOOR PLAN

ROOF LEVEL

