


FRONT ELEVATION

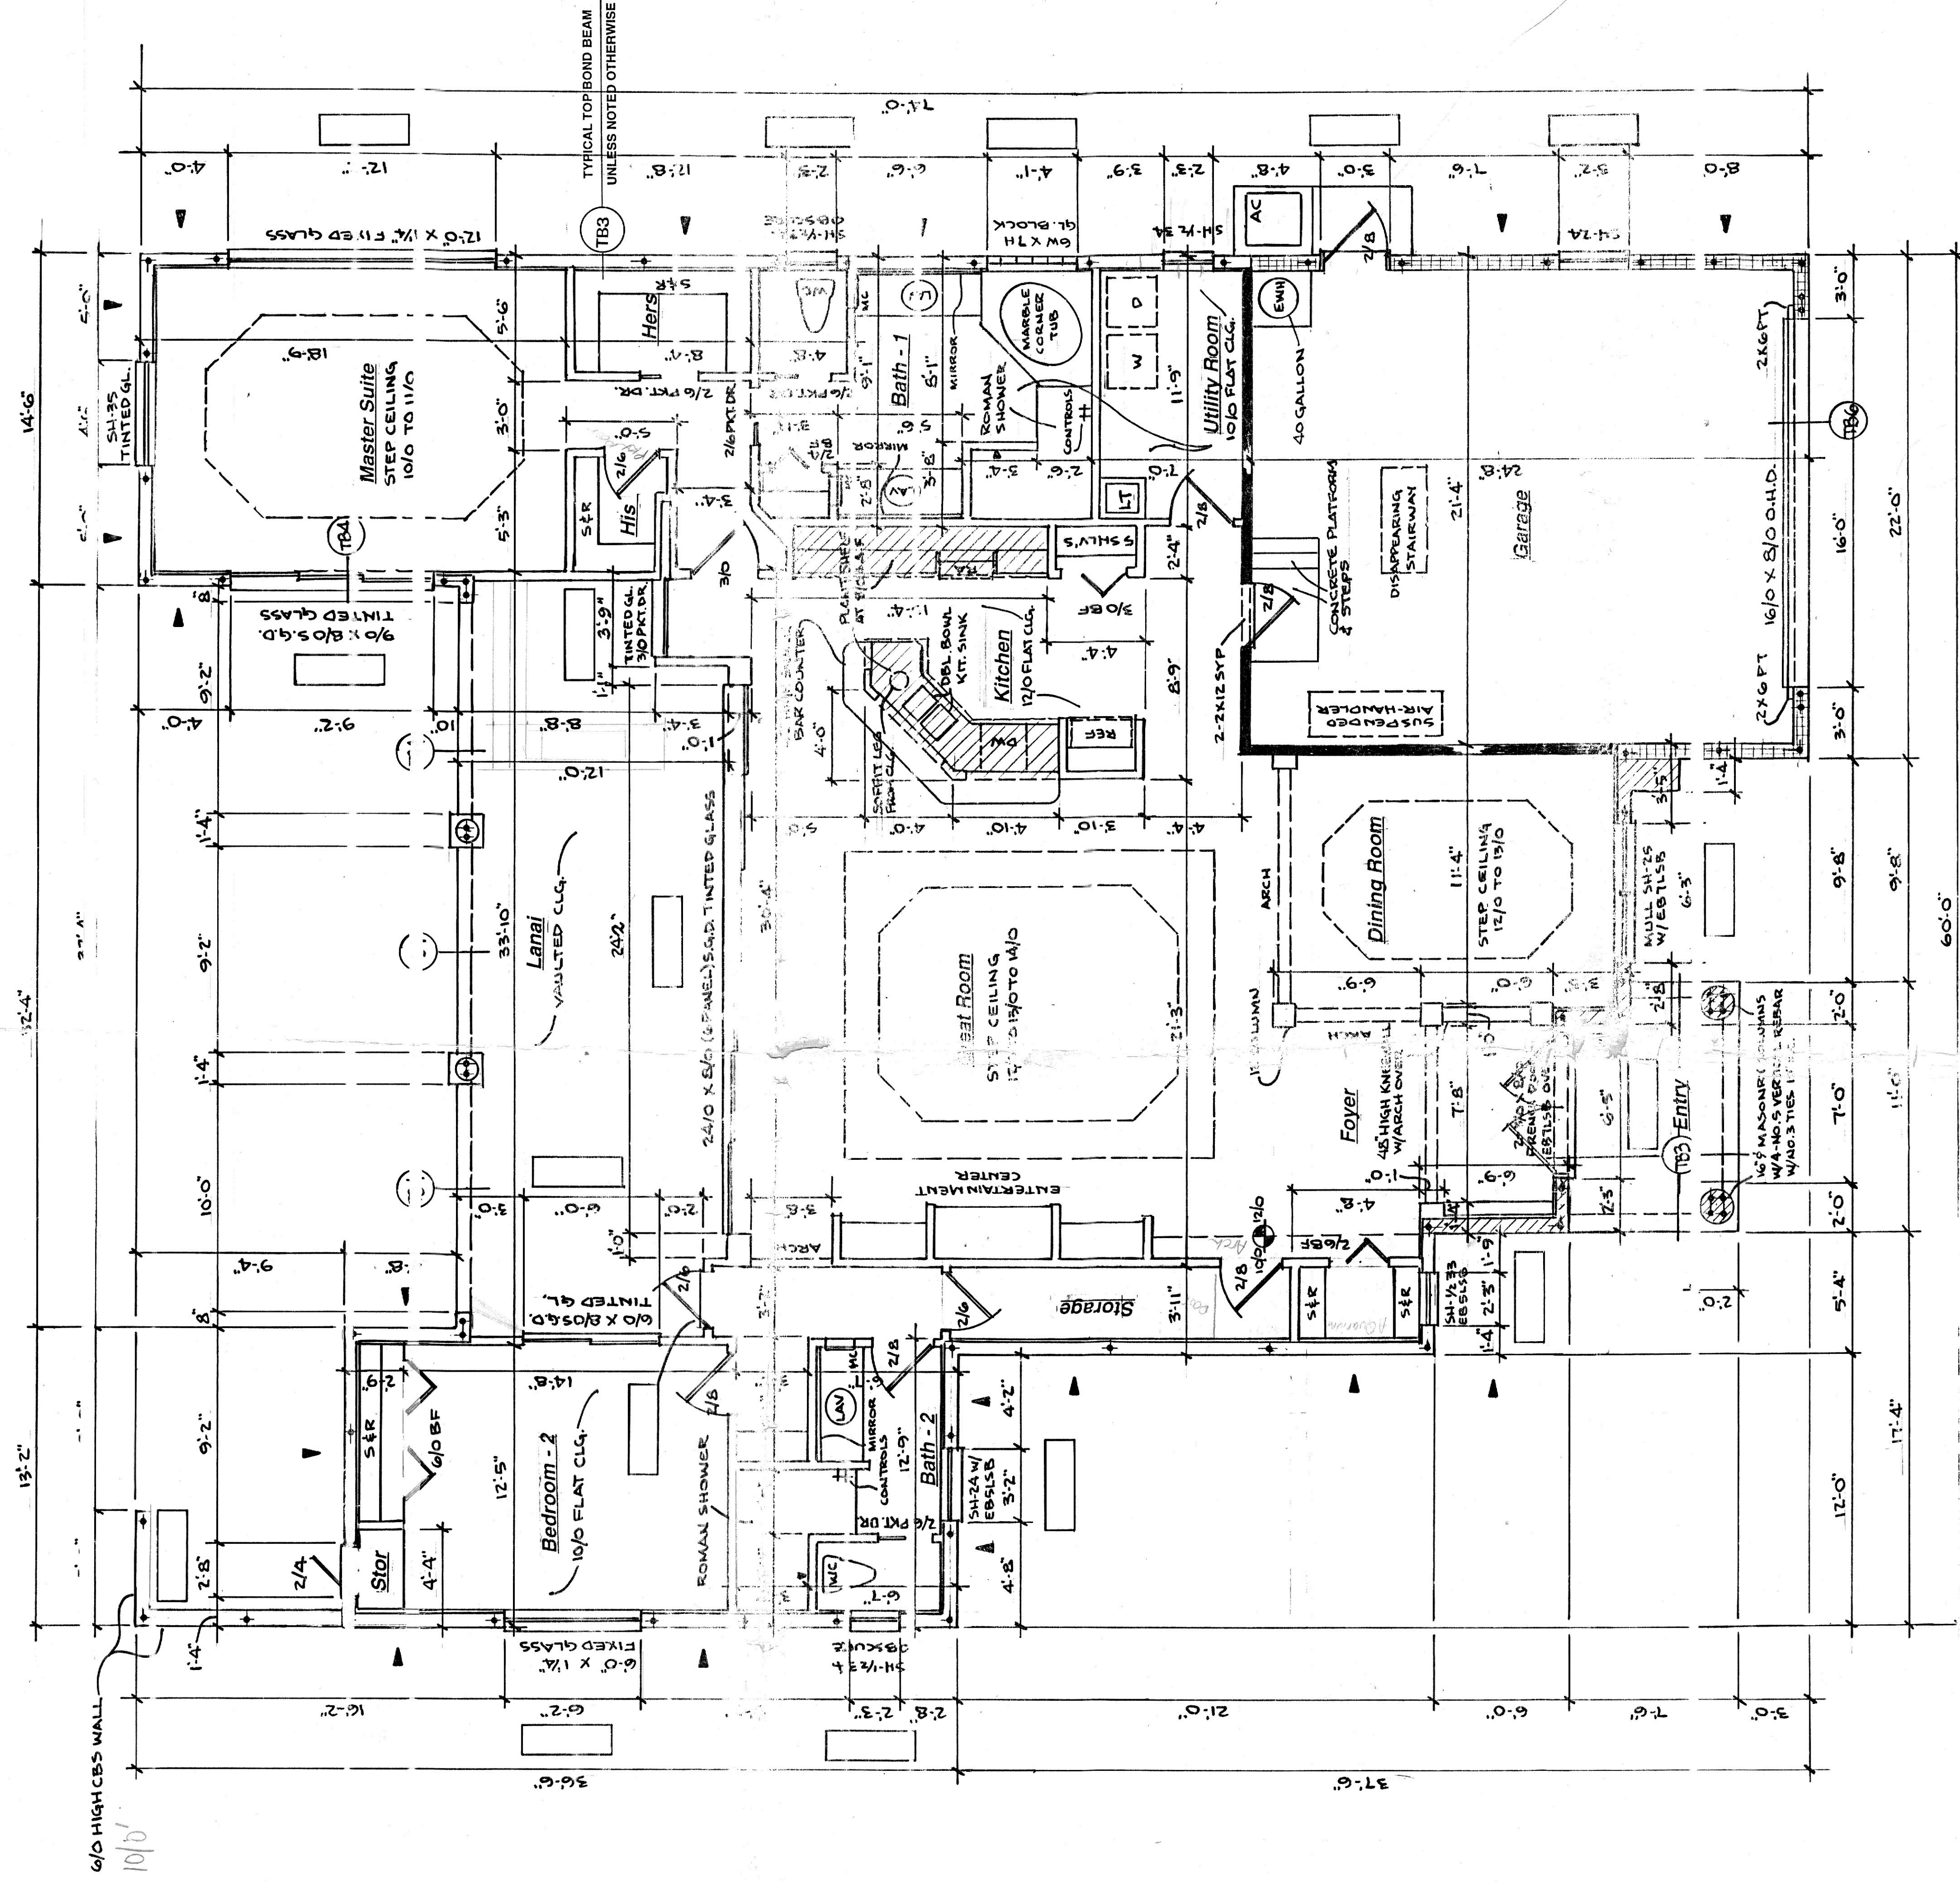

FLOOR PLAN

Wall Ledge

MASONRY WALL	10'-0"	A. P. F.
MASONRY WALL	12'-0"	A. P. F.
MASONRY WALL	9'-0"	A. P. F.
BEARING PARTITIONS		
INDICATES SIF/WALL		

AREAS

LIVING AREA	2245	SQ. FT.
GARAGE	560	SQ. FT.
LANAI	390	SQ. FT.
ENTRY	79	SQ. FT.
TOTAL	3254	SQ. FT.

RESIDENCE FOR:

Mark & Lauren
Albrect

DATE: April 24, 2003

DRAWING BY: Dan Howell

REVISIONS:

SHEET: 1 OF 5

BUILDER: Britannia Construction