


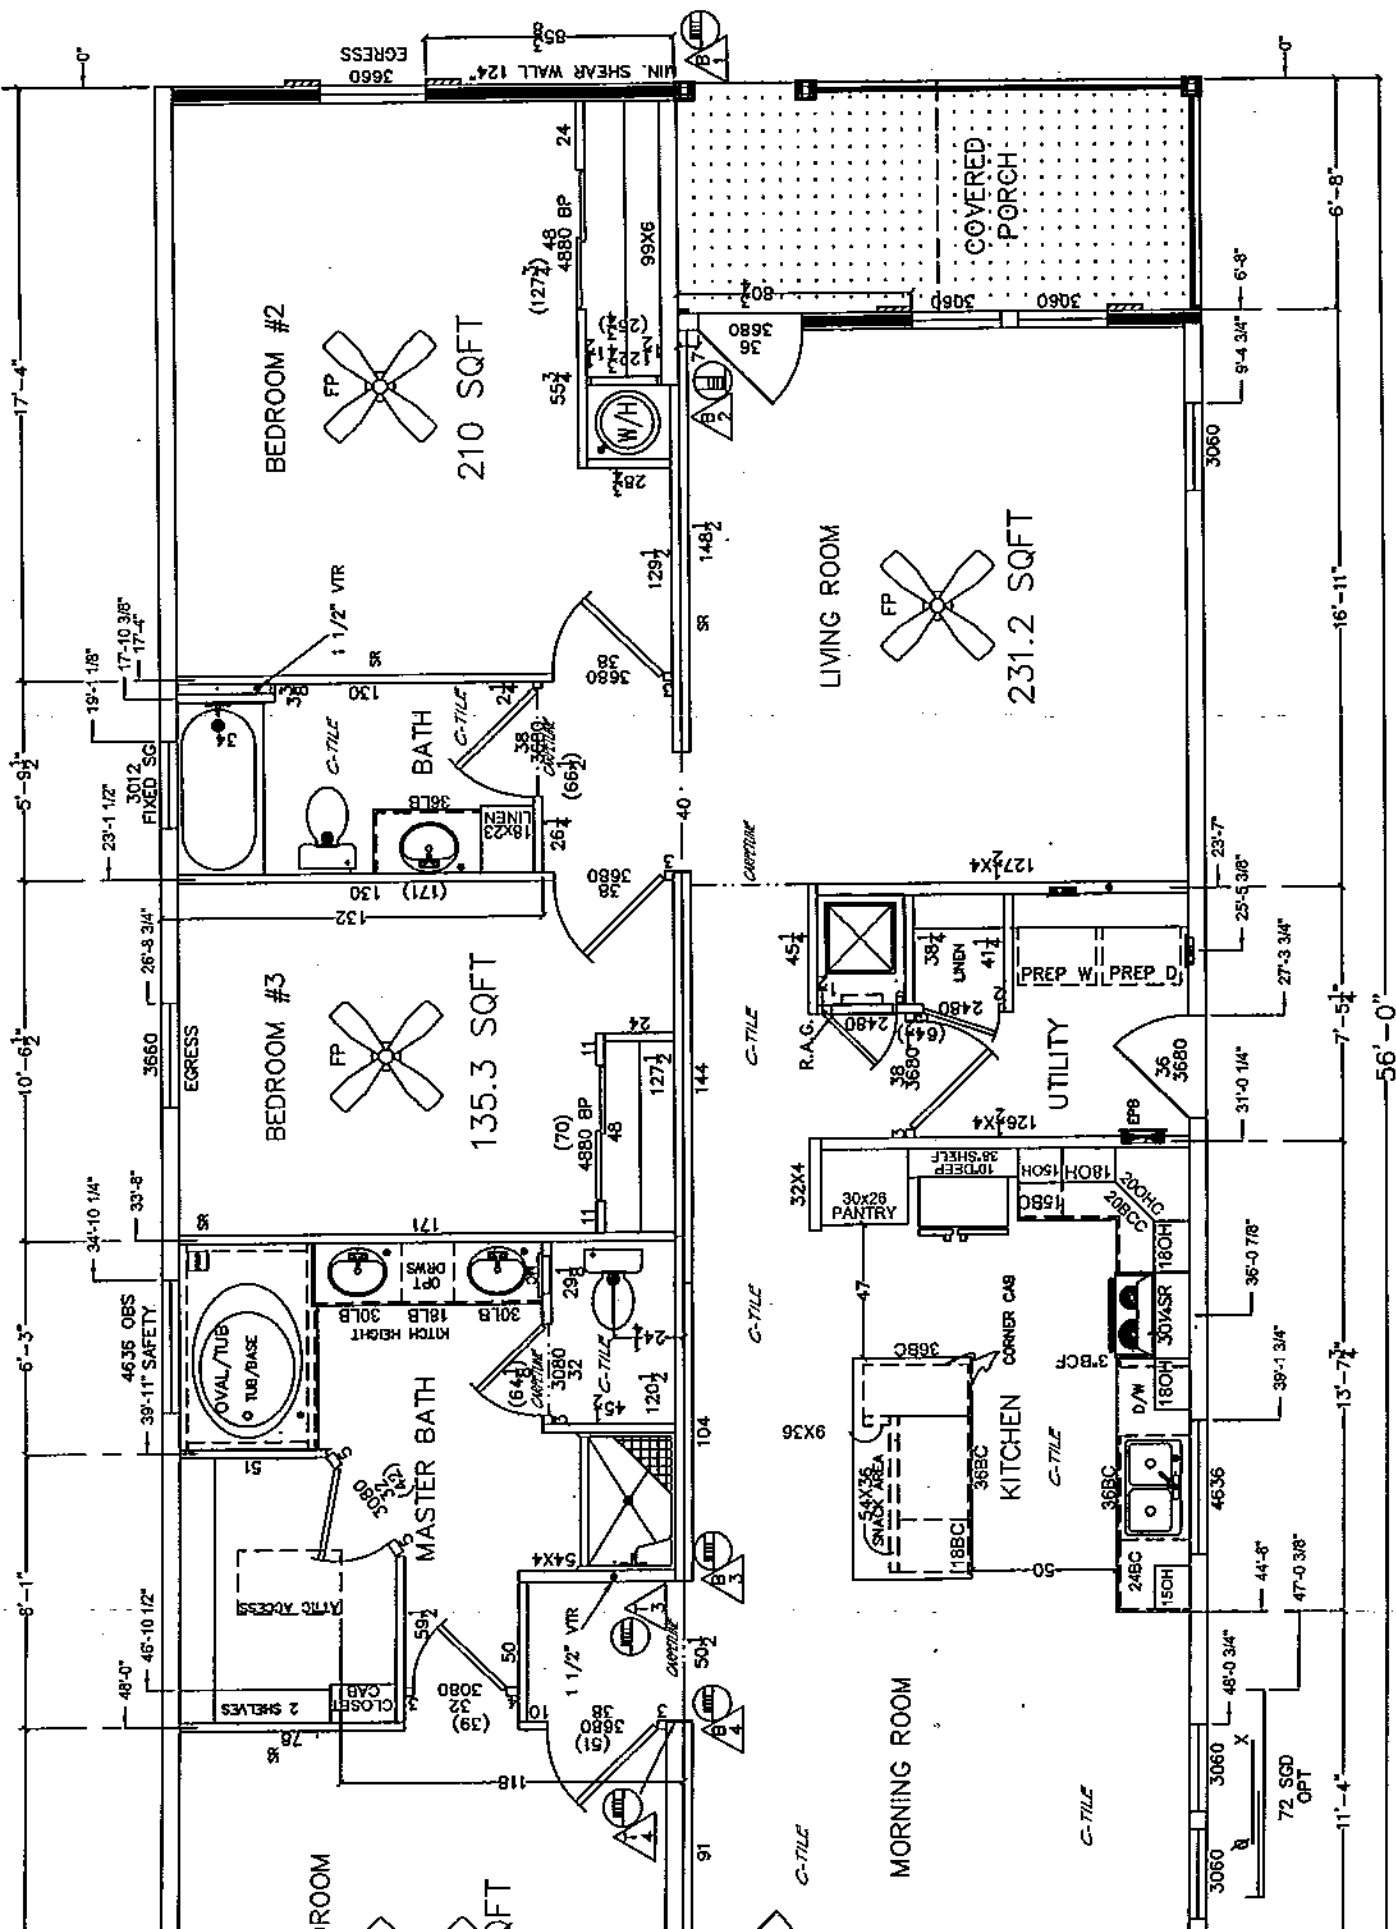

△ COLUMNS

* = TRUSS REDUCTION INCLUDED
 WIND ZONE 150
 STUD LENGTH 108
 NO. COL. 128 CAL OPT BRACKET STD MAX FLOOR 20 PSF ROOF

2001 Florida Building Code: (This plan is designed
 is - see "Construction Details")