

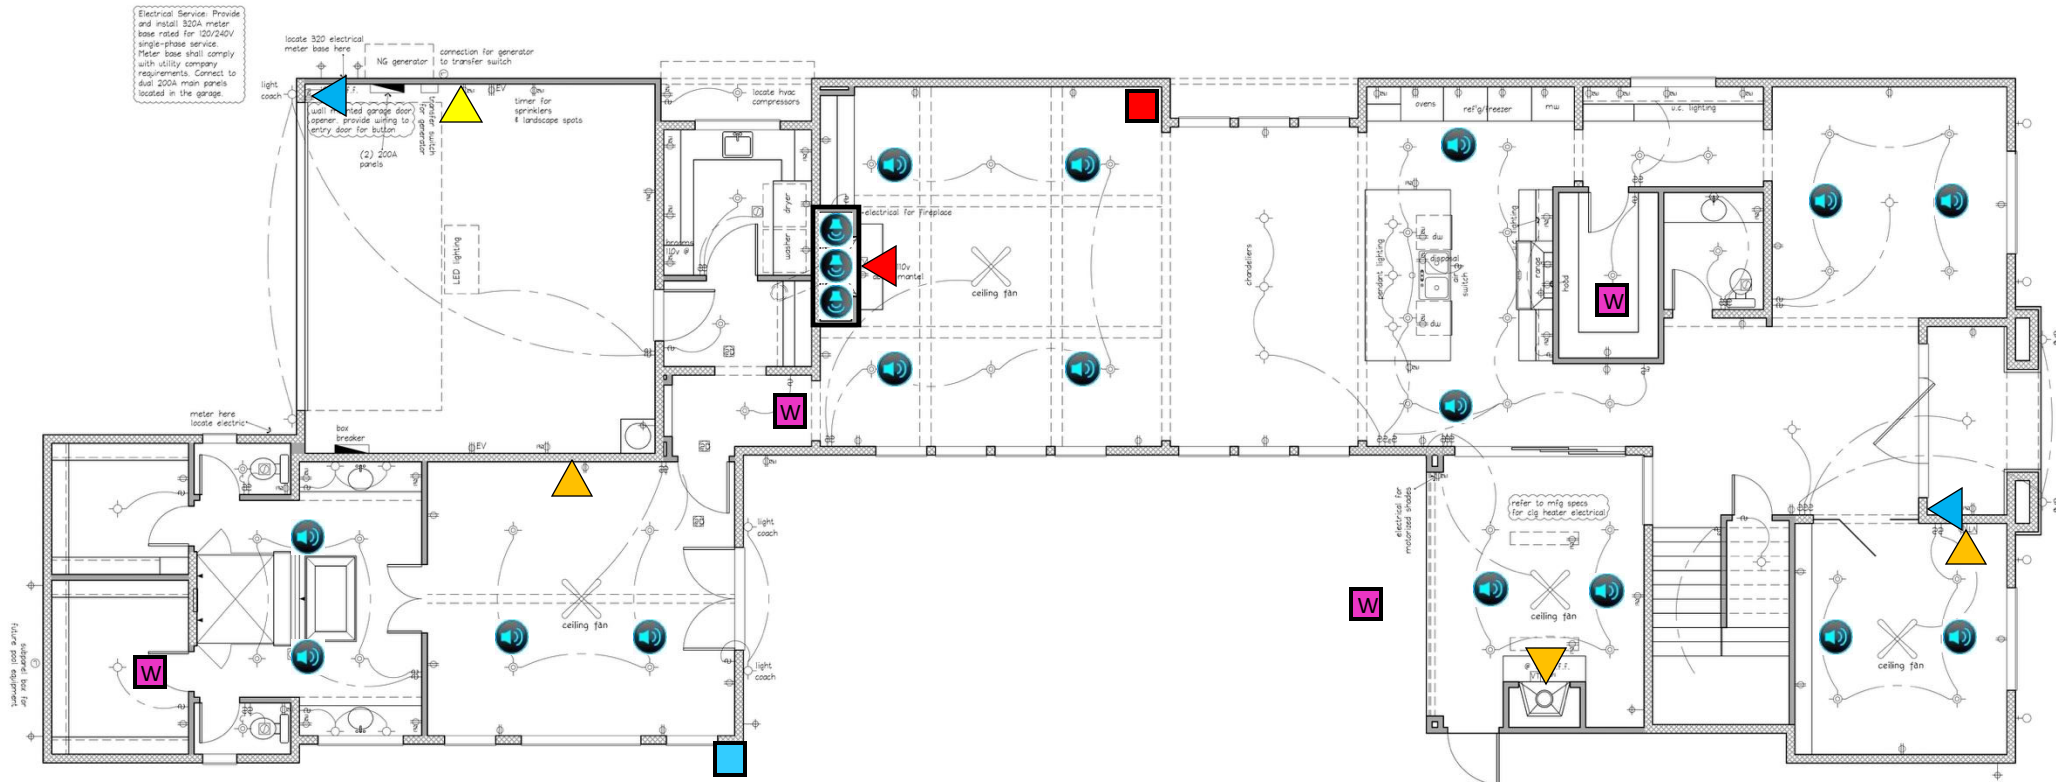


AV Prewire

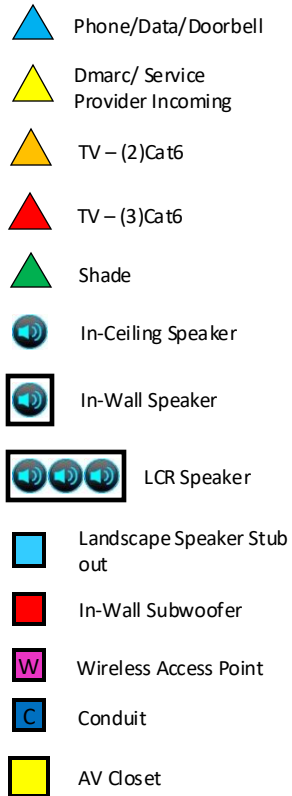


AV Prewire

-  Phone/Data/Doorbell
-  Dmarc/ Service Provider Incoming
-  TV – (2)Cat6
-  TV – (3)Cat6
-  Shade
-  In-Ceiling Speaker
-  In-Wall Speaker
-  LCR Speaker
-  Landscape Speaker Stub out
-  In-Wall Subwoofer
-  Wireless Access Point
-  Conduit
-  AV Closet

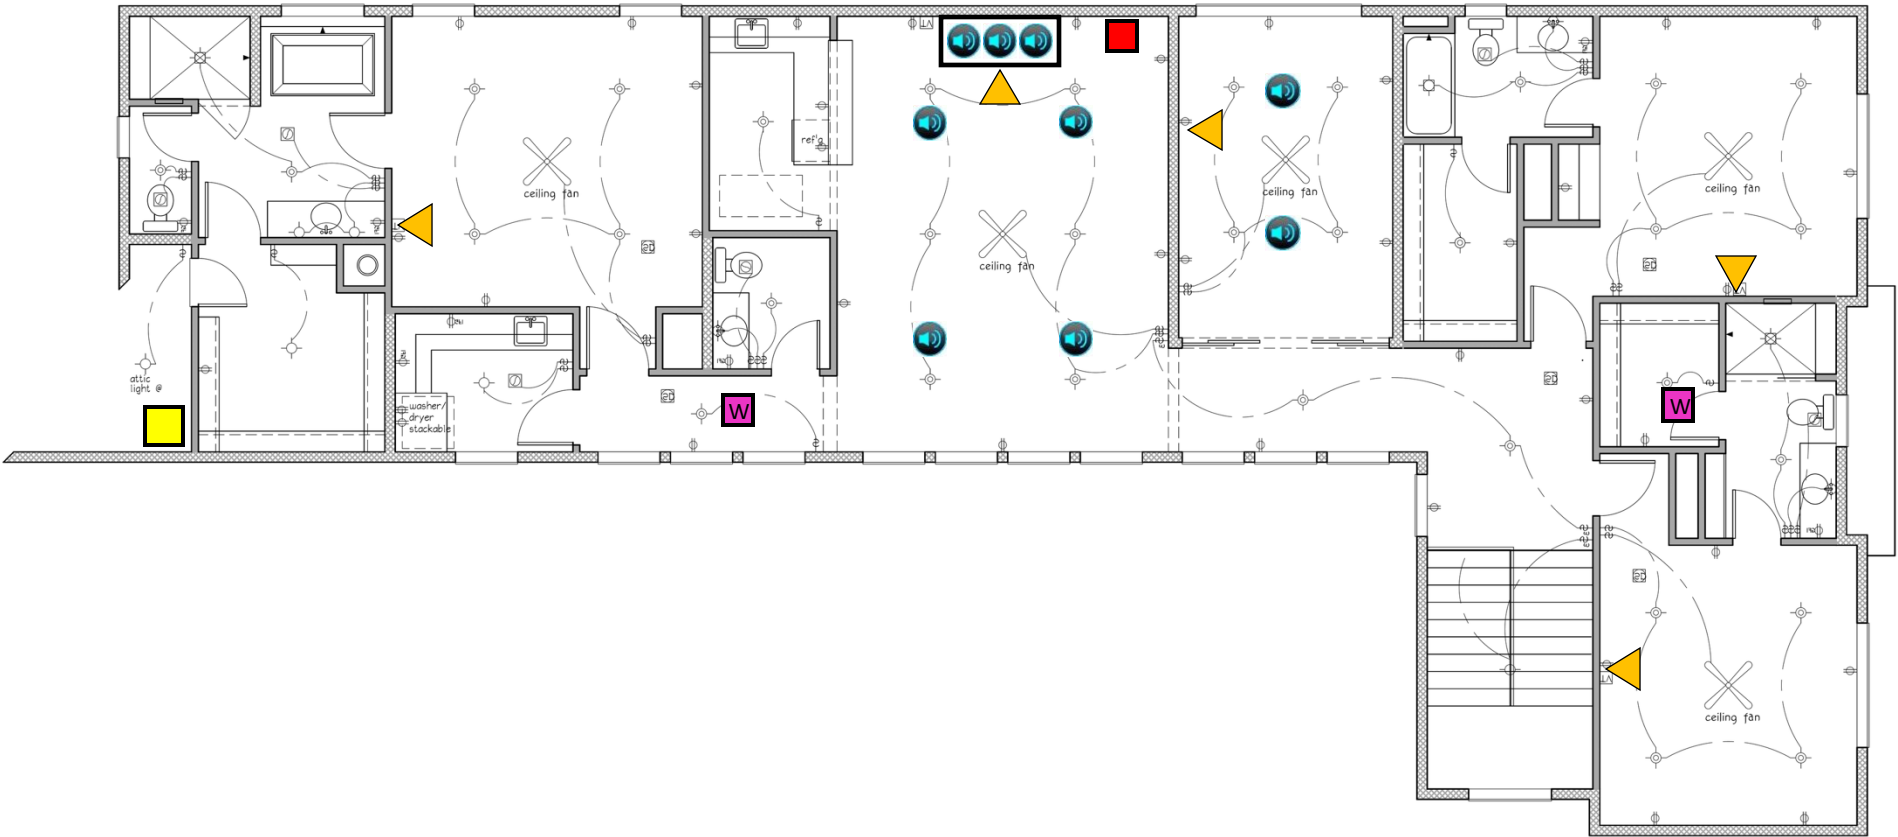

Jain Custom Homes
5126 Elsby
Security Prewire

-  Security Keypad
-  Monitored Smoke/CO2
-  Monitored Heat
-  Monitored Glass Break
-  Siren
-  AV Closet
-  Camera Location

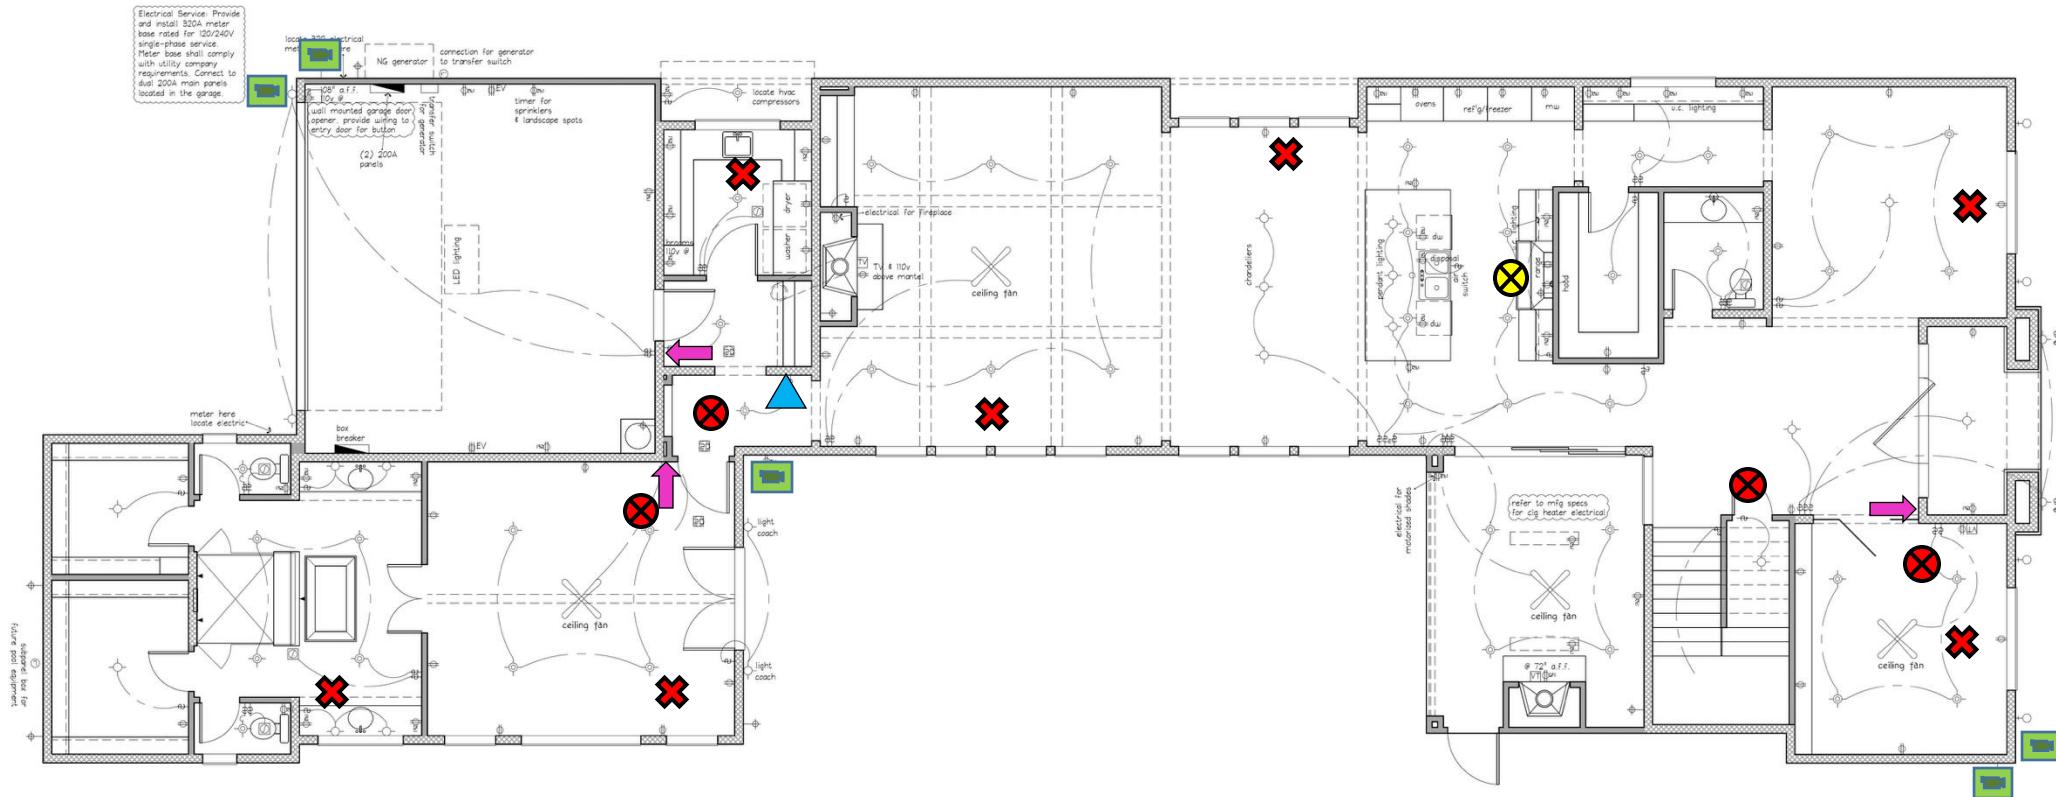

Jain Custom Homes
5126 Elsbey
Security Prewire

- Security Keypad
- Monitored Smoke/CO2
- Monitored Heat
- Monitored Glass Break
- Siren
- AV Closet
- Camera Location

