


Jain Custom Homes
5122 Elsby


AV Prewire

- Phone/Data/Doorbell
- Dmarc/ Service Provider Incoming
- TV – (2)Cat6
- TV – (3)Cat6
- Shade
- In-Ceiling Speaker
- In-Wall Speaker
- LCR Speaker
- Landscape Speaker Stub out
- In-Wall Subwoofer
- Wireless Access Point
- Conduit
- AV Closet

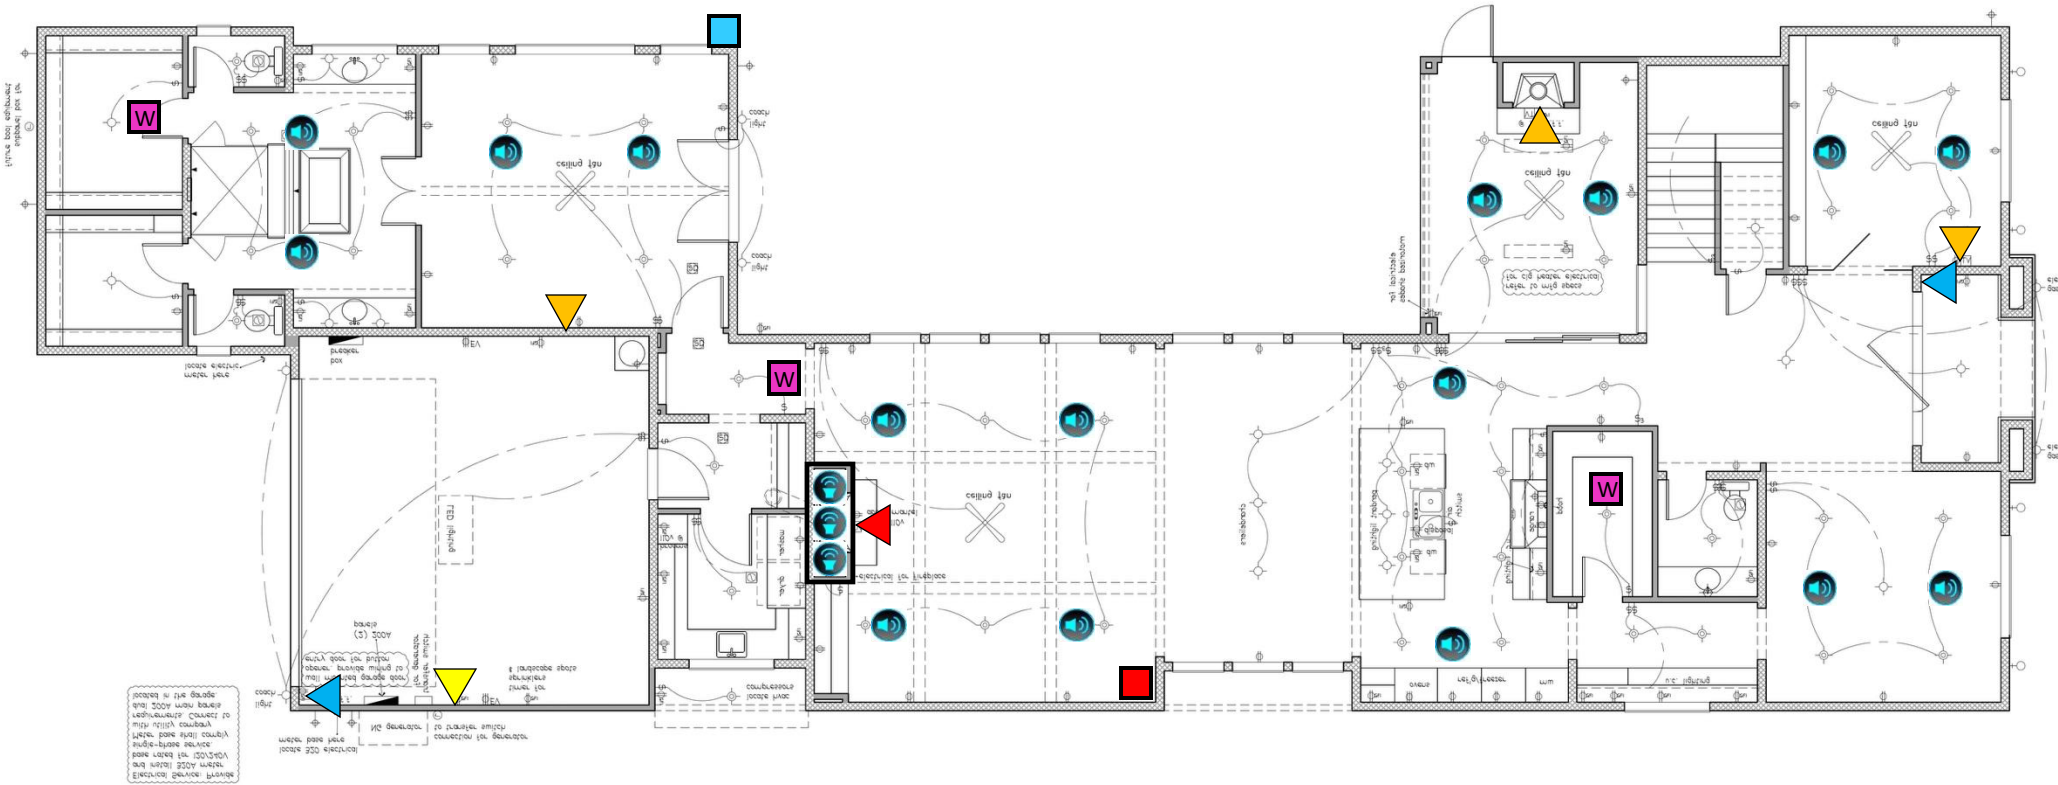


AV Prewire

-  Phone/Data/Doorbell
-  Dmarc/ Service Provider Incoming
-  TV – (2)Cat6
-  TV – (3)Cat6
-  Shade
-  In-Ceiling Speaker
-  In-Wall Speaker
-  LCR Speaker
-  Landscape Speaker Stub out
-  In-Wall Subwoofer
-  Wireless Access Point
-  Conduit
-  AV Closet

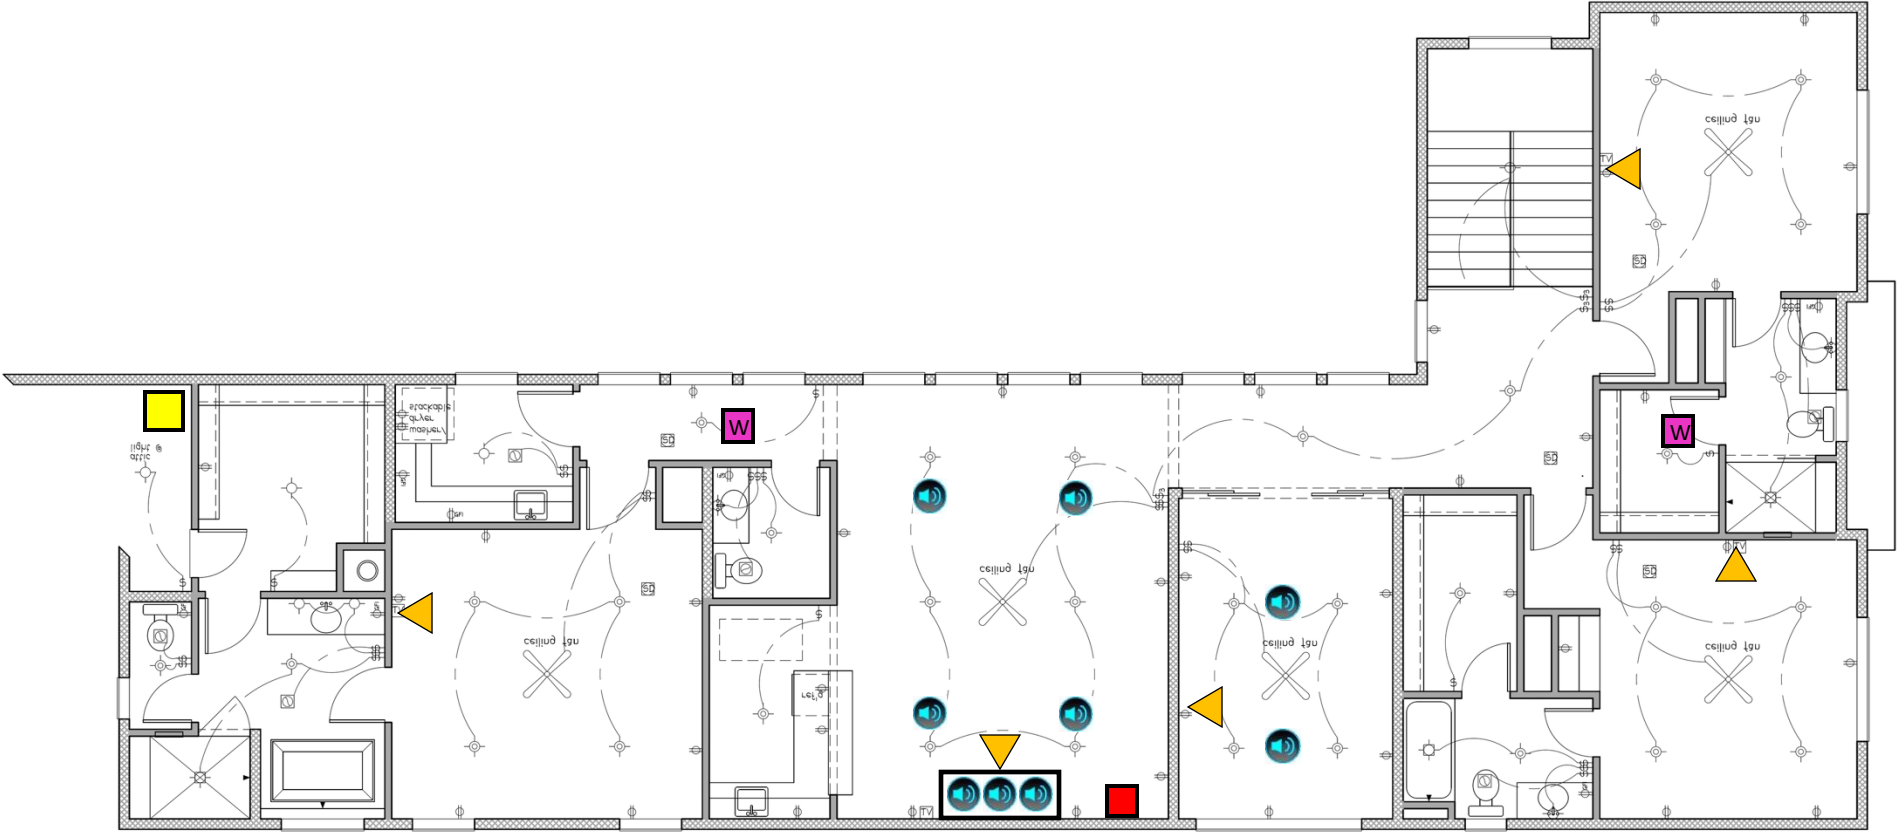

Jain Custom Homes
5122 Elsby
Security Prewire

- Security Keypad
- Monitored Smoke/CO2
- Monitored Heat
- Monitored Glass Break
- Siren
- AV Closet
- Camera Location

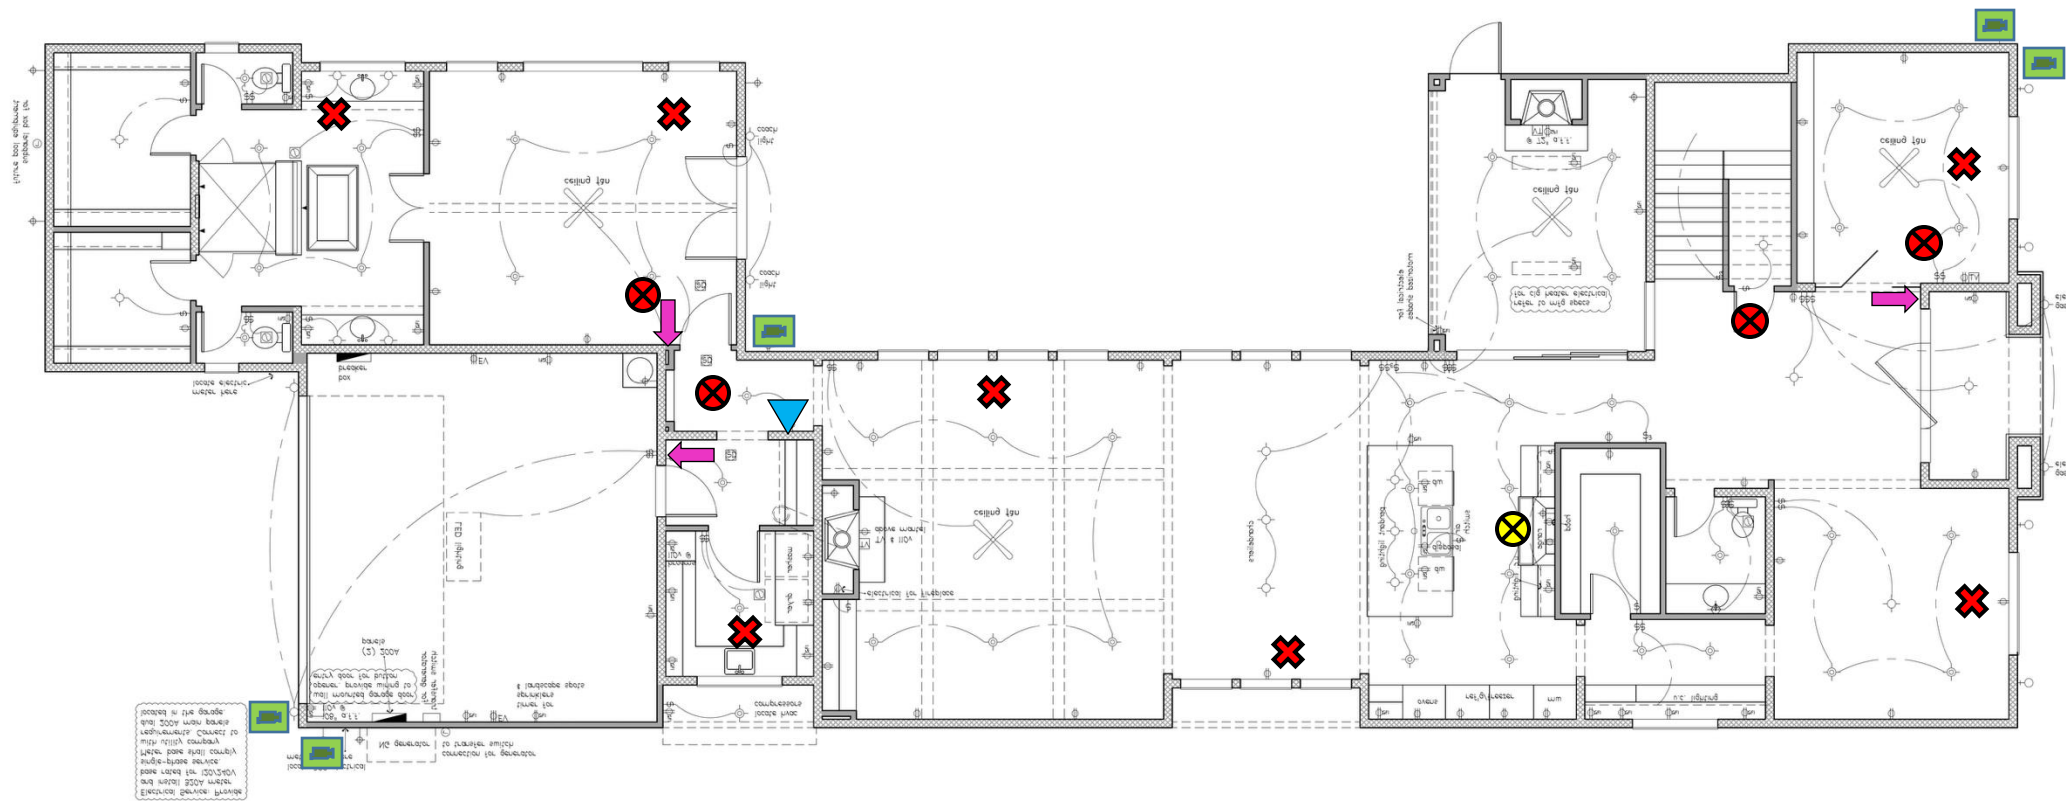

Jain Custom Homes
5122 Elsbey
Security Prewire

- Security Keypad
- Monitored Smoke/CO2
- Monitored Heat
- Monitored Glass Break
- Siren
- AV Closet
- Camera Location

