

HEATHERWOOD
Decorator Selections, Options and Upgrades

Community: Heatherwood
Buyer:
CoBuyer:
Job Number: 211110000 0327
Lot/Block: 30/U
Lot Address: 5604 Datewood Lane McKinney, TX
 75071

Sales Consultant: Jackie Lillis
Contract Date: 07/26/2015
Model: MAYFIELD, F29J-A
Elevation / Foundation: F29J Elevation A
Plan / Elevation Code: 057 / AS
Orientation: Right

DG Consultant:

APL DHR – Appliance Dishwasher			
<u>Location</u>	<u>Code</u>	<u>Description</u>	<u>Color</u>
	APL00034	Dishwasher 3 Stainless	

CBT BTH – Cabinet Bath			
<u>Location</u>	<u>Code</u>	<u>Description</u>	<u>Color</u>
	CBT00006	Std Paint Color Selection Master Bath	Finish: DESIGNER WHITE

CBT KIT – Cabinet Kitchen			
<u>Location</u>	<u>Code</u>	<u>Description</u>	<u>Color</u>
	CBT00016	Gourmet Kitchen 3	
	CBT00319	Job Finish Paint Gourmet Kitchen 3	

CBT PKG – Cabinet Package			
<u>Location</u>	<u>Code</u>	<u>Description</u>	<u>Color</u>
	CBT00001	Std Cabinet Door Selection Whole House	Door Style: SAVANNAH FLAT PANEL

CTP CGR – Countertop CTP-Granite			
<u>Location</u>	<u>Code</u>	<u>Description</u>	<u>Color</u>
	CTP00008	Std Granite Edge Selection All Granite Locations	GrniteEdge: Flat Polished
	CTP00054	Granite Group 1 3cm Bonus Room w/Powder Bath	Color: Gibraltar; Edge: Flat
	CTP00103	Granite Group 1 3cm Master Bath	Color: Gibraltar; Edge: Flat
	CTP01858	Granite Group 1 3cm Kitchen	Color: Gibraltar

CTP CMB – Countertop CTP-Cultured Ma			
<u>Location</u>	<u>Code</u>	<u>Description</u>	<u>Color</u>
	CTP00002	Std Cultured Marble Color Selection Bath 2	Color: White on White (Matte Finish)
	CTP00003	Std Cultured Marble Color Selection Bath 3	Color: White on White (Matte Finish)

Custom – Custom			
<u>Location</u>	<u>Code</u>	<u>Description</u>	<u>Color</u>
	CustomOption 1	CARPET - SEE MOSAIC	
	CustomOption 2	TILE FLOORS - SEE MOSAIC	
	CustomOption 3	WALL TILE - SEE MOSAIC	

HEATHERWOOD
Decorator Selections, Options and Upgrades

Community: Heatherwood Buyer: CoBuyer: Job Number: 211110000 0327 Lot/Block: 30/U Lot Address: 5604 Datewood Lane McKinney, TX 75071 DG Consultant:	Sales Consultant: Jackie Lillis Contract Date: 07/26/2015 Model: MAYFIELD, F29J-A Elevation / Foundation: F29J Elevation A Plan / Elevation Code: 057 / AS Orientation: Right
---	--

CustomOption	4	GLUE DOWN WOOD FLOORS - SEE MOSAIC
CustomOption	5	HomePro wiring quote
CustomOption	6	2" FAUX WOOD BLINDS - WHITE - SEE ATTACHMENT FOR LOCATIONS

ELE CLF – Electrical Ceiling Fan			
Location	Code	Description	Color
	ELE01525	Std Ceiling Fan Family Room P2501-09 w/P2610-09	
	ELE02021	Std Ceiling Fan Master Bedroom P2501-09 w/P2610-09	
	ELE02022	Std Ceiling Fan Bonus/Gameroom P2501-09 w/P2610-09	
	ELE02234	Ceiling Fan P2501-09 w/P2610-09 Light Kit	

ELE LGT – Electrical Lights			
Location	Code	Description	Color
	ELE00005	(4) Recessed cans with switch Bonus Room	
	ELE00025	Double flood light with switch (included fixture) See redline for location; At rear corner	
	ELE00028	Pendant light opening with switch See redline for location; At Kitchen island	
	ELE00029	Pendant light opening to existing switch See redline for location; At Kitchen island	
	ELE00039	Under cabinet lighting with switch - Gourmet Kitchen 3 (includes fixture)	
	ELE01487	Pendant Light Wisten P5167-09	
	ELE01536	(4) Recessed cans with switch Family Room	
	ELE02831	Exterior coach light opening with switch std fixture See redline for location	
	ELE02832	Exterior coach light opening to existing switch std fixture See redline for location	

HEATHERWOOD
Decorator Selections, Options and Upgrades

Community: Heatherwood
Buyer:
CoBuyer:
Job Number: 211110000 0327
Lot/Block: 30/U
Lot Address: 5604 Datewood Lane McKinney, TX
 75071

Sales Consultant: Jackie Lillis
Contract Date: 07/26/2015
Model: MAYFIELD, F29J-A
Elevation / Foundation: F29J Elevation A
Plan / Elevation Code: 057 / AS
Orientation: Right

DG Consultant:

ELE OUT – Electrical Outlets and Switches			
<u>Location</u>	<u>Code</u>	<u>Description</u>	<u>Color</u>
	ELE00011	120 volt interior dedicated outlet without switch See redline for location; At Laundry niche	
	ELE00014	120 volt interior outlet without switch See redline for location; For Home Pro use	

ELE PKG – Electrical Package			
<u>Location</u>	<u>Code</u>	<u>Description</u>	<u>Color</u>
	ELE00074	Wisten Lighting Package Brushed Nickel	
	ELE00406	Wisten Lighting Package Bedroom 4 w/Bath 3 - Brushed Nickel	
	ELE00434	Wisten Lighting Package Bonus Room w/Pwd Bath- Brushed Nickel	

ELE SWS – Electrical Switches			
<u>Location</u>	<u>Code</u>	<u>Description</u>	<u>Color</u>
	ELE00023	Door jamb switch to existing light See redline for location; At Pantry	
	ELE00063	Upg To Rotary Dimmer Switch for Recessed Cans See Redline	

GAR OPN – Garage Opener			
<u>Location</u>	<u>Code</u>	<u>Description</u>	<u>Color</u>
	GAR00001	Wireless Keypad For Garage Door Opener	

GAR OVR – Garage Overhead Door			
<u>Location</u>	<u>Code</u>	<u>Description</u>	<u>Color</u>
	GAR00013	Metal Garage Door Decorative Handle & Staps	

PLU – Plumbing			
<u>Location</u>	<u>Code</u>	<u>Description</u>	<u>Color</u>
	PLU01005	Gas Stub Out for Patio See redline for location	
	PLU01637	Preplumb for Laundry Sink See redline for location	

PLU SHW – Plumbing Shower			
<u>Location</u>	<u>Code</u>	<u>Description</u>	<u>Color</u>
	PLU00635	Dropped Tile Mud Shower Pan @ Master Bath	
	PLU01653	Shower ILO Tub/Shower Bedroom 4 w/Bath 3	

HEATHERWOOD
Decorator Selections, Options and Upgrades

Community: Heatherwood
Buyer:
CoBuyer:
Job Number: 211110000 0327
Lot/Block: 30/U
Lot Address: 5604 Datewood Lane McKinney, TX
 75071

Sales Consultant: Jackie Lillis
Contract Date: 07/26/2015
Model: MAYFIELD, F29J-A
Elevation / Foundation: F29J Elevation A
Plan / Elevation Code: 057 / AS
Orientation: Right

DG Consultant:

PLU SNK – Plumbing Sink			
<u>Location</u>	<u>Code</u>	<u>Description</u>	<u>Color</u>
	PLU00631	Ceramic Square Undermount Sink	Location: MASTER BATHROOM

	PLU01379	Kitchen Sink Single SS Undermount	
--	----------	-----------------------------------	--

PLU TUB – Plumbing Tub			
<u>Location</u>	<u>Code</u>	<u>Description</u>	<u>Color</u>
	PLU01010	Jetted Tub @ Master Bath	

PNT – Paint			
<u>Location</u>	<u>Code</u>	<u>Description</u>	<u>Color</u>
	PNT00086	Std Exterior Paint Color Trim and Siding	ExtTrmPnt: Landlover 961_034
	PNT00087	Std Front Door Stain Color Fiberglass Door	FibDrClr: Dark Walnut
	PNT00089	Std Interior Paint Color Grp 1 Walls & Ceilings Whole House Spec Levels 1 - 5	Color: Bone White
	PNT00091	Std Interior Paint Color Trim Doors Grp 1 Whole House	Trim Color: Designer White
	PNT00093	Std Stain Color For Exterior Stain Items	ExtStain: Tahoe Brown
	PNT00094	Std Stain Color For Stain Grade Stair Parts	StairStain: Ebony

STL – Structural			
<u>Location</u>	<u>Code</u>	<u>Description</u>	<u>Color</u>
	STL00041	Bedroom 4 w/Bath 3	
	STL00061	Bonus Room w/Powder	

STL BRK – Structural Brick			
<u>Location</u>	<u>Code</u>	<u>Description</u>	<u>Color</u>
	STL00232	Brick Group 4	Selection: Copper Canyon
	STL00245	Buff Mortar	

STL MAS – Structural Masonry			
<u>Location</u>	<u>Code</u>	<u>Description</u>	<u>Color</u>
	STL00316	Stone-01 Group 2	Selection: Granbury Chopped 4"_10"

HEATHERWOOD
Decorator Selections, Options and Upgrades

Community:	Heatherwood	Sales Consultant:	Jackie Lillis
Buyer:		Contract Date:	07/26/2015
CoBuyer:		Model:	MAYFIELD, F29J-A
Job Number:	211110000 0327	Elevation / Foundation:	F29J Elevation A
Lot/Block:	30/U	Plan / Elevation Code:	057 / AS
Lot Address:	5604 Datewood Lane McKinney, TX 75071	Orientation:	Right
DG Consultant:			

STL MTL – Structural Mantel			
<u>Location</u>	<u>Code</u>	<u>Description</u>	<u>Color</u>
	STL00281	Fireplace Surround Natural Sto 12' Group 1 w/Raised Hearth Stone Corbels & Rgh Cedar Mntl	Selection: Granbury Chateau

STL STR – Structural Stairs			
<u>Location</u>	<u>Code</u>	<u>Description</u>	<u>Color</u>
	STL00161	Open Rail includes Std Baluster	

STL WIN – Structural Windows			
<u>Location</u>	<u>Code</u>	<u>Description</u>	<u>Color</u>
	STL00066	Box Out Window @ Nook	

STR INT – Stairs Interior			
<u>Location</u>	<u>Code</u>	<u>Description</u>	<u>Color</u>
	STR00008	Oak Cap & Risers	
	STR00010	Oak Starter Step	
	STR00013	Group 3 Metal Balusters	Style: P-30B
	STR00018	Open Rail Group 3 Metal Balusters	Style: P-30B
	STR00047	Open Rail Oak Caps & Risers	

TRM EDR – Trim Entry Door			
<u>Location</u>	<u>Code</u>	<u>Description</u>	<u>Color</u>
	TRM00021	3080 Mahogany Door Smooth 2 Panel Eyebrow Top Panel Square Top Frame	
	TRM00332	Wood Speakeasy w/ Door. Glass, & Grill	

TRM TRI – Trim Trim Interior			
<u>Location</u>	<u>Code</u>	<u>Description</u>	<u>Color</u>
	TRM00165	Crown Family Room, Size and Style Per Building Specs	
	TRM00168	Crown Master Bedroom, Size and Style Per Building Specs	

WIN WIN – Window Windows			
<u>Location</u>	<u>Code</u>	<u>Description</u>	<u>Color</u>
	WIN00001	Std Ext Window Frame Color	FrameColor: Sandstone

YAL – Yard and Landscaping			
<u>Location</u>	<u>Code</u>	<u>Description</u>	<u>Color</u>
	YAL00002	Add Broom Finished Flatwork To Patio Per SF See Redline/ Plot Plan; Curved patio extension (see sales for drawing).	

Design Gallery

Customer Selections

Name(s): SPEC 21111-0327
Builder: KHOV
Job Type : Authorized Change
Neighborhood: Heatherwood
Address: 5604 Datewood Lane
City : McKinney

Floorplan/Elev: 21111-0327 DATEWOOD LANE
F29J A
Lot/Block: F29J
Job # : 21111-0327
FS Salesperson: Charles Patterson
Designer: Lauren Yarbrough
Email Address: lauren.dudas@dgshowroom.com

Appt #1 : 01-05-2015 2.5 hrs
Appt #2 : - -
Appt #3 : - -

Allotted Design Time : 0.0 hrs
Design Time Purchased : 0.0 hrs

JOB HISTORY / AUTHORIZED CHANGE ORDER

#	DATE	TYPE	ROOM	DESCRIPTION
1	01-15-2015	I		Initial Options selection
2	03-04-2015	A	KITCHEN NOOK	FS - WOOD GLUE DOWN/Woodmark Barton Springs 6 1/2" Hickory -
3	03-04-2015	A	KITCHEN NOOK	Install Wood/Flooring Services Installation - Wood Floor -

Current A

The Standard Features of the home are determined by your builder at time of sale, NOT the Design Gallery. If together you and your Designer did not list a charge for an option, you will be notified and given the option to delete the upgrade or make a revision to your paperwork to include the option. Additional deposits may also be required at the time of the revision.

After the original selections are finalized and signed off, changes, additions, or deletes to this paperwork (if allowed by your builder) will require a Design Gallery re-processing fee of \$150.00 per hour in addition to the Change Order fee that may be required by your builder.

Signature: _____

Date: _____

Signature: _____

Date: _____

Designer: _____

Date: _____

Design Gallery

Customer Selections

Name(s): SPEC 21111-0327

Builder: KHOV

Job Type : Authorized Change

Neighborhood: Heatherwood

Address: 5604 Datewood Lane

City : McKinney

Floorplan/Elev: 21111-0327 DATEWOOD LANE
F29J A

Lot/Block: F29J

Job # : 21111-0327

FS Salesperson: Charles Patterson

Designer: Lauren Yarbrough

Email Address: lauren.dudas@dgshowroom.com

FS - CARPET

NOTES:

TYPE	SUPPLIER	DESCRIPTION	COLOR	SIZE	LEVEL	QTY
	REMAINDER OF HOUSE					
UPG	Pacific Coast	Laramie (B)	00110 Winter White	12'	3 ilo 2	1

FS - CARPET PAD

NOTES:

TYPE	SUPPLIER	DESCRIPTION	COLOR	SIZE	LEVEL	QTY
	REMAINDER OF HOUSE					
STD	Flooring Services	Carpet Pad - 1/2" Rebond 6lb	6 lb Rebond	1/2"	ilo	1

FS - TILE FLOORS

NOTES:

TYPE	SUPPLIER	DESCRIPTION	COLOR	SIZE	LEVEL	QTY
	BATHROOM2					
STD	Custom	Prism	Antique Linen #127	3/16"	ilo	1
UPG	Mohawk	Andela	Cream-16297 AN33 1818	18x18	2 ilo	1 1
UPG	Flooring Services	Tile Floor Installation	Diagonal	See Diagram	ilo	1
	BATHROOM3					
STD	Custom	Prism	Antique Linen #127	3/16"	ilo	1
UPG	Mohawk	Andela	Cream-16297 AN33 1818	18x18	2 ilo	1 1
UPG	Flooring Services	Tile Floor Installation	Diagonal	See Diagram	ilo	1
	MASTER BATHROOM					
STD	Custom	Prism	Oyster Gray #386	3/16"	ilo	1
UPG	Mohawk	Horton Point	Banyan Brown-16625 HO04 1818	18x18	2 ilo	1 1
UPG	Flooring Services	Tile Floor Installation	Diagonal	See Diagram	ilo	1
	MASTER SHOWER MUD PAN					
STD	Custom	Prism	Oyster Gray #386	3/16"	ilo	1
UPG	Mohawk	Horton Point	Banyan Brown-16621 HO04 1313	13x13	- ilo	- 1
	POWDER					
STD	Custom	Prism	Oyster Gray #386	3/16"	ilo	1
UPG	Mohawk	Horton Point	Banyan Brown-16625 HO04 1818	18x18	2 ilo	1 1
UPG	Flooring Services	Tile Floor Installation	Diagonal	See Diagram	ilo	1
	UTILITY					
STD	Custom	Prism	Antique Linen #127	3/16"	ilo	1
UPG	Flooring Services	Tile Floor Installation	Diagonal	See Diagram	ilo	1

Design Gallery

Customer Selections

Name(s): SPEC 21111-0327

Builder: KHOV

Job Type : Authorized Change

Neighborhood: Heatherwood

Address: 5604 Datewood Lane

City : McKinney

Floorplan/Elev: 21111-0327 DATEWOOD LANE
F29J A

Lot/Block: F29J

Job # : 21111-0327

FS Salesperson: Charles Patterson

Designer: Lauren Yarbrough

Email Address: lauren.dudas@dgshowroom.com

UPG	Mohawk	Andela	Cream-16297 AN33 1818	18x18	2	ilo	1	1
-----	--------	--------	--------------------------	-------	---	-----	---	---

FS - TILE WALLS

NOTES:

TYPE	SUPPLIER	DESCRIPTION	COLOR	SIZE	LEVEL		QTY
BATH 2 SHOWER/TUB SURROUND							
STD	DalTile	Accessories - Group 0	White Soap Dish-0100 BA725	6-5/8x4-3/4		ilo	1
STD	DalTile	Accessories - Group 0	White Large Corner Shelf-0100 BA780	8-3/4x8-3/4		ilo	1
STD	Custom	Prism Grout	Antique White #10			ilo	1
UPG	Mohawk	Andela	Cream-16293 AN33 1212	12x12	-	ilo	- 1
INC	Flooring Services	PR67799 : Installation	SEE DIAGRAM	N/A	0	ilo	0 1
BATH 3 SHOWER SURROUND							
UPG	Mohawk	Andela	Cream-16293 AN33 1212	12x12	-	ilo	- 1
STD	N/A	Grout	Antique White #10	N/A	-	ilo	- 1
INC	Flooring Services	PR68636 : Installation	SEE DIAGRAM	N/A	0	ilo	0 1
STD	DalTile	Accessories - Group 0	White Soap Dish-0100 BA725	6-5/8x4-3/4		ilo	1
STD	DalTile	Accessories - Group 0	White Large Corner Shelf-0100 BA780	8-3/4x8-3/4		ilo	1
KITCHEN BACK SPLASH							
STD	Custom	Prism Grout	Antique White #10			ilo	1
UPG	Arizona	H Line	Cafe Glossy-HLICAF GL 3X6	3X6	-	ilo	- 1
INC	Flooring Services	PR67791 : Installation	SEE DIAGRAM	N/A	0	ilo	0 1
MASTER SHOWER SURROUND							
STD	DalTile	Accessories - Group 0	White Large Corner Shelf-0100 BA780	8-3/4x8-3/4		ilo	1
STD	Custom	Prism Grout	Oyster Gray #386			ilo	1
INC	Mohawk	#1 - Horton Point	Banyan Brown-16621 HO04 1313	13x13	-	ilo	- 1
INC	DalTile	#2 - Stone Decorative Accents	Taro Blend Polished Mosaic-DA89 11MS1L	12x12	-	ilo	- 1
INC	Flooring Services	PR67793 : Installation	SEE DIAGRAM	N/A	0	ilo	0 1
UPG	N/A	PR67793: (Item(s) 1 - 2) & Install per diagram	-	N/A	-	ilo	- 1
MASTER TUB SKIRT							
STD	Custom	Prism Grout	Oyster Gray #386			ilo	1
INC	Mohawk	#1 - Horton Point	Banyan Brown-16621 HO04 1313	13x13	-	ilo	- 1

Design Gallery

Customer Selections

Name(s): SPEC 21111-0327

Builder: KHOV

Job Type : Authorized Change

Neighborhood: Heatherwood

Address: 5604 Datewood Lane

City : McKinney

Floorplan/Elev: 21111-0327 DATEWOOD LANE F29J A

Lot/Block: F29J

Job # : 21111-0327

FS Salesperson: Charles Patterson

Designer: Lauren Yarbrough

Email Address: lauren.dudas@dgshowroom.com

INC	DalTile	#2 - Stone Decorative Accents	Taro Blend Polished Mosaic-DA89 11MS1L	12x12	-	ilo	-	1
INC	Flooring Services	PR67795 : Installation	SEE DIAGRAM	N/A	0	ilo	0	1
UPG	N/A	PR67795: (Item(s) 1 - 2) & Install per diagram	-	N/A	-	ilo	-	1
MASTER TUB SPLASH								
STD	Custom	Prism Grout	Oyster Gray #386			ilo		1
UPG	Mohawk	Horton Point	Banyan Brown-16621 HO04 1313	13x13	-	ilo	-	1
INC	Flooring Services	PR67796 : Installation	SEE DIAGRAM	N/A	0	ilo	0	1

FS - WOOD GLUE DOWN

NOTES:

TYPE	SUPPLIER	DESCRIPTION	COLOR	SIZE	LEVEL	QTY
DINING ROOM						
STD	Flooring Services	Installation - Wood Floor	Straight / Front to Back	NA	ilo	1
UPG	Woodmark	Barton Springs 6 1/2" Hickory	South Fork-	6 1/2"	ilo	1
ENTRY EXTENSION						
STD	Flooring Services	Installation - Wood Floor	Straight / Front to Back	NA	ilo	1
UPG	Woodmark	Barton Springs 6 1/2" Hickory	South Fork-	6 1/2"	ilo	1
FAMILY ROOM						
STD	Flooring Services	Installation - Wood Floor	Straight / Front to Back	NA	ilo	1
UPG	Woodmark	Barton Springs 6 1/2" Hickory	South Fork-	6 1/2"	ilo	1
FOYER						
STD	Flooring Services	Installation - Wood Floor	Straight / Front to Back	NA	ilo	1
STD	Woodmark	Barton Springs 6 1/2" Hickory	South Fork-	6 1/2"	ilo	1
HALL TO BEDROOM4 AND CLOSET						
STD	Flooring Services	Installation - Wood Floor	Straight / Front to Back	NA	ilo	1
UPG	Woodmark	Barton Springs 6 1/2" Hickory	South Fork-	6 1/2"	ilo	1
HALL TO BEDROOMS2/3/LINEN						
STD	Flooring Services	Installation - Wood Floor	Straight / Front to Back	NA	ilo	1
UPG	Woodmark	Barton Springs 6 1/2" Hickory	South Fork-	6 1/2"	ilo	1
KITCHEN NOOK						
UPG	Woodmark	Barton Springs 6 1/2" Hickory	South Fork-	6 1/2"	ilo	1
STD	Flooring Services	Installation - Wood Floor	Straight / Front to Back	NA	ilo	1
MASTER BEDROOM HALL						
STD	Flooring Services	Installation - Wood Floor	Straight / Front to Back	NA	ilo	1

Design Gallery

Customer Selections

Name(s): SPEC 21111-0327
Builder: KHOV
Job Type : Authorized Change
Neighborhood: Heatherwood
Address: 5604 Datewood Lane
City : McKinney

Floorplan/Elev: 21111-0327 DATEWOOD LANE
F29J A
Lot/Block: F29J
Job # : 21111-0327
FS Salesperson: Charles Patterson
Designer: Lauren Yarbrough
Email Address: lauren.dudas@dgshowroom.com

UPG	Woodmark	Barton Springs 6 1/2" Hickory	South Fork-	6 1/2"		ilo	1
-----	----------	----------------------------------	-------------	--------	--	-----	---

Options

Minus Options Included in Contract

TOTAL OPTIONS @ DG

	ALLOWANCE DESCRIPTION
Minus Option Allowance	-

ALLOWANCE TOTAL

REVISED OPTION TOTAL

0.00% Deposit Required

Deposit Amount Collected -
Check#

-

Deposit Amount Due

2.5 Hours of Design Time included by Builder

0.0 Additional Design Time @ \$150.00

0.0 Additional Design Time @ \$150.00

2.5 TOTAL HOURS OF DESIGN TIME

Please make check for additional design time payable to Design Gallery.

**Thank you,
We hope you enjoyed your experience with Design Gallery.**

Lauren Yarbrough

Customer Signature: _____

Date: _____

Customer Signature: _____

Date: _____

Design Gallery

Option Addendum

Name(s): SPEC 21111-0327

Builder: KHOV

Job Type : Authorized Change

Neighborhood: Heatherwood

Address: 5604 Datewood Lane

City : McKinney

Floorplan: 21111-0327 DATEWOOD LANE F29J A

Lot/Block: F29J

Job # : 21111-0327

FS Salesperson: Charles Patterson

Designer: Lauren Yarbrough

Email Address: lauren.dudas@dgshowroom.com

CAT CODE	BLDR CODE	TYPE	LOCATION	DESCRIPTION	CHOICE	SIZE	LEVEL	QTY
FLC-CPT		UPG	REMAINDER OF HOUSE	Laramie (B)	00110 Winter White	12'	3 ILO	2 1
FLT-TIL		UPG	BATHROOM2	Andela	Cream-16297 AN33 1818	18x18	2 ILO	1 1
FLT-TIL		UPG	BATHROOM2	Tile Floor Installation	Diagonal	See Diagram	ILO	1
FLT-TIL		UPG	BATHROOM3	Andela	Cream-16297 AN33 1818	18x18	2 ILO	1 1
FLT-TIL		UPG	BATHROOM3	Tile Floor Installation	Diagonal	See Diagram	ILO	1
FLT-TIL		UPG	MASTER BATHROOM	Horton Point	Banyan Brown-16625 HO04 1818	18x18	2 ILO	1 1
FLT-TIL		UPG	MASTER BATHROOM	Tile Floor Installation	Diagonal	See Diagram	ILO	1
FLT-TIL		UPG	MASTER SHOWER MUD PAN	Horton Point	Banyan Brown-16621 HO04 1313	13x13	- ILO	- 1
FLT-TIL		UPG	POWDER	Horton Point	Banyan Brown-16625 HO04 1818	18x18	2 ILO	1 1
FLT-TIL		UPG	POWDER	Tile Floor Installation	Diagonal	See Diagram	ILO	1
FLT-TIL		UPG	UTILITY	Tile Floor Installation	Diagonal	See Diagram	ILO	1
FLT-TIL		UPG	UTILITY	Andela	Cream-16297 AN33 1818	18x18	2 ILO	1 1
WT		UPG	BATH 2 SHOWER/TUB SURROUND	Andela	Cream-16293 AN33 1212	12x12	- ILO	- 1
WT	-	INC	BATH 2 SHOWER/TUB SURROUND	PR67799 : Installation	SEE DIAGRAM	N/A	0 ILO	0 1
WT		UPG	BATH 3 SHOWER SURROUND	Andela	Cream-16293 AN33 1212	12x12	- ILO	- 1
WT	-	INC	BATH 3 SHOWER SURROUND	PR68636 : Installation	SEE DIAGRAM	N/A	0 ILO	0 1
WT		UPG	KITCHEN BACK SPLASH	H Line	Cafe Glossy-HLICAF GL 3X6	3X6	- ILO	- 1
WT	-	INC	KITCHEN BACK SPLASH	PR67791 : Installation	SEE DIAGRAM	N/A	0 ILO	0 1
WT		INC	MASTER SHOWER SURROUND	#1 - Horton Point	Banyan Brown-16621 HO04 1313	13x13	- ILO	- 1
WT		INC	MASTER SHOWER SURROUND	#2 - Stone Decorative Accents	Taro Blend Polished Mosaic-DA89 11MS1L	12x12	- ILO	- 1
WT		INC	MASTER SHOWER SURROUND	PR67793 : Installation	SEE DIAGRAM	N/A	0 ILO	0 1
WT		UPG	MASTER SHOWER SURROUND	PR67793: (Item(s) 1 - 2) & Install per diagram	-	N/A	- ILO	- 1
WT		INC	MASTER TUB SKIRT	#1 - Horton Point	Banyan Brown-16621 HO04 1313	13x13	- ILO	- 1
WT		INC	MASTER TUB SKIRT	#2 - Stone Decorative Accents	Taro Blend Polished Mosaic-DA89 11MS1L	12x12	- ILO	- 1
WT		INC	MASTER TUB SKIRT	PR67795 : Installation	SEE DIAGRAM	N/A	0 ILO	0 1

Design Gallery

Option Addendum

Name(s): SPEC 21111-0327

Builder: KHOV

Job Type : Authorized Change

Neighborhood: Heatherwood

Address: 5604 Datewood Lane

City : McKinney

Floorplan: 21111-0327 DATEWOOD LANE
F29J A

Lot/Block: F29J

Job # : 21111-0327

FS Salesperson: Charles Patterson

Designer: Lauren Yarbrough

Email Address: lauren.dudas@dgshowroom.com

CAT CODE	BLDR CODE	TYPE	LOCATION	DESCRIPTION	CHOICE	SIZE	LEVEL	QTY
WT		UPG	MASTER TUB SKIRT	PR67795: (Item(s) 1 - 2) & Install per diagram	-	N/A	- ILO -	1
WT		UPG	MASTER TUB SPLASH	Horton Point	Banyan Brown-16621 HO04 1313	13x13	- ILO -	1
WT	-	INC	MASTER TUB SPLASH	PR67796 : Installation	SEE DIAGRAM	N/A	0 ILO 0	1
FLW-WG		UPG	DINING ROOM	Barton Springs 6 1/2" Hickory	South Fork-	6 1/2"	ILO	1
FLW-WG		UPG	ENTRY EXTENSION	Barton Springs 6 1/2" Hickory	South Fork-	6 1/2"	ILO	1
FLW-WG		UPG	FAMILY ROOM	Barton Springs 6 1/2" Hickory	South Fork-	6 1/2"	ILO	1
FLW-WG		UPG	HALL TO BEDROOM4 AND CLOSET	Barton Springs 6 1/2" Hickory	South Fork-	6 1/2"	ILO	1
FLW-WG		UPG	HALL TO BEDROOMS2/3/LINEN	Barton Springs 6 1/2" Hickory	South Fork-	6 1/2"	ILO	1
FLW-WG		UPG	KITCHEN NOOK	Barton Springs 6 1/2" Hickory	South Fork-	6 1/2"	ILO	1
FLW-WG		UPG	MASTER BEDROOM HALL	Barton Springs 6 1/2" Hickory	South Fork-	6 1/2"	ILO	1

1

Design Gallery

Option Addendum

Name(s): SPEC 21111-0327

Builder: KHOV

Job Type : Authorized Change

Neighborhood: Heatherwood

Address: 5604 Datewood Lane

City : McKinney

Floorplan: 21111-0327 DATEWOOD LANE
F29J A

Lot/Block: F29J


Job # : 21111-0327

FS Salesperson: Charles Patterson


Designer: Lauren Yarbrough

Email Address: lauren.dudas@dgshowroom.com

**- KHOV 21111-0327 F29J-A SPEC
5604 DATEWOOD LN HEATHERWOOD**

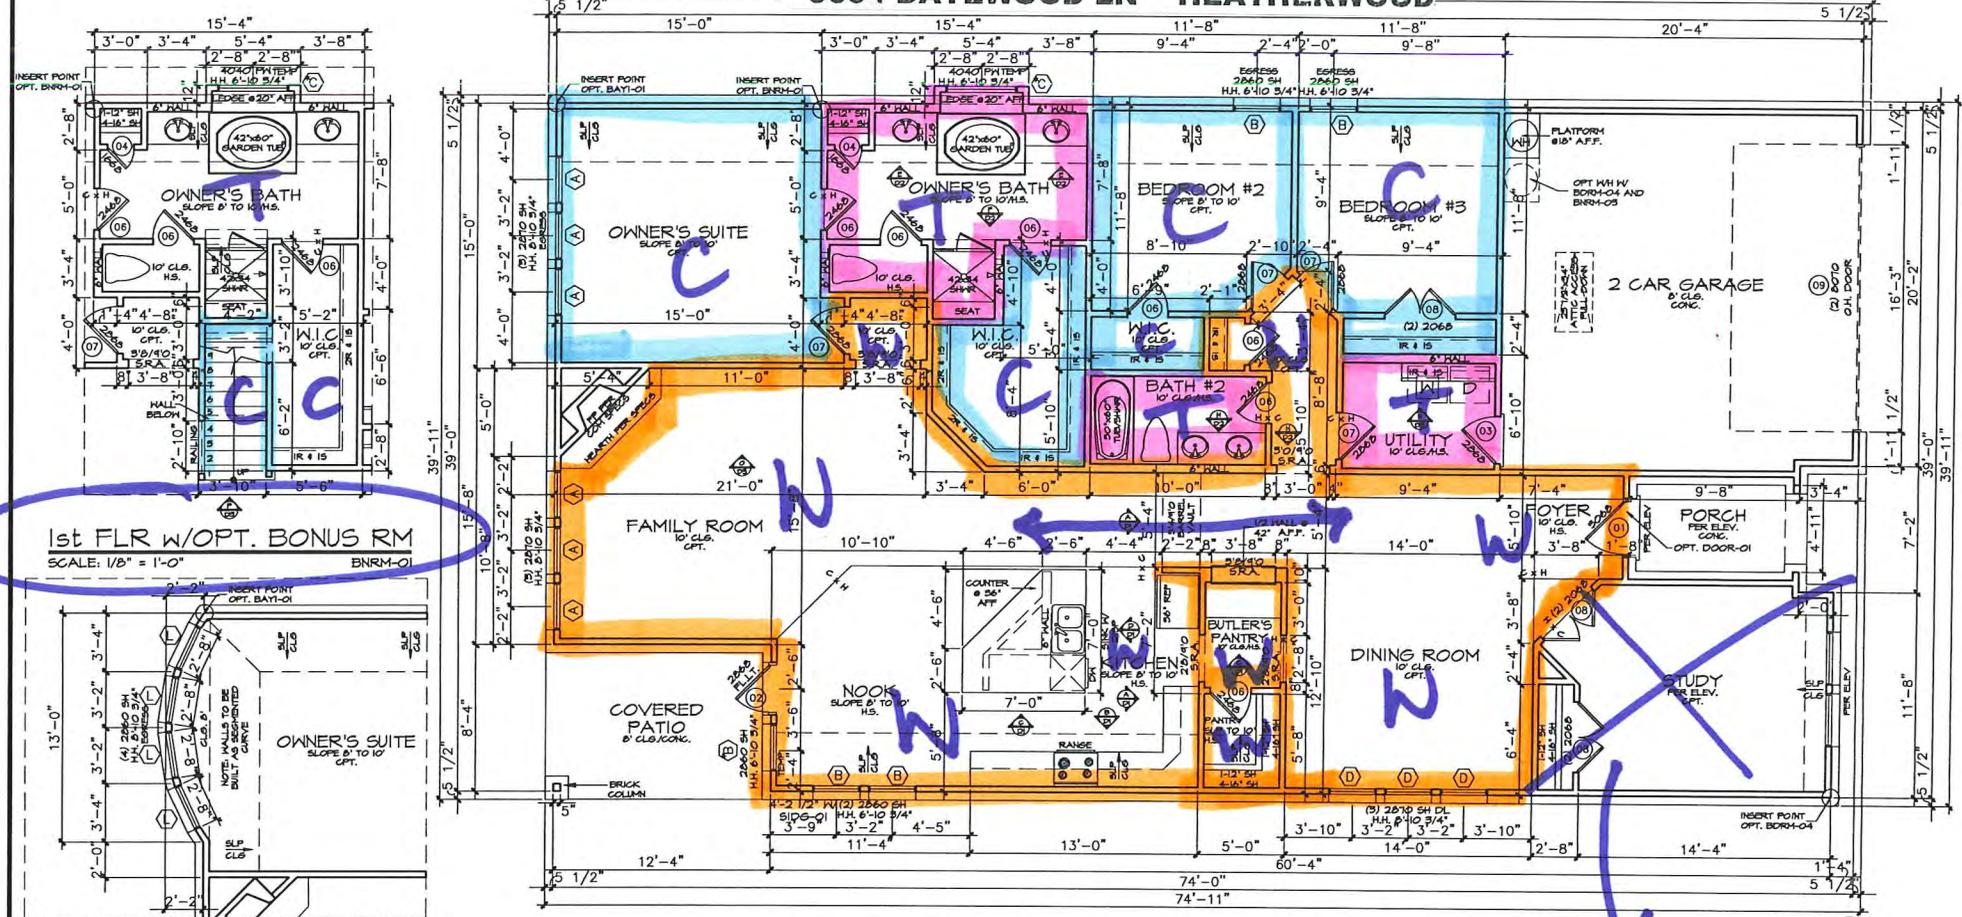


1st FLR w/OPT. BONUS RM
SCALE: 1/8" = 1'-0" BNRM-01

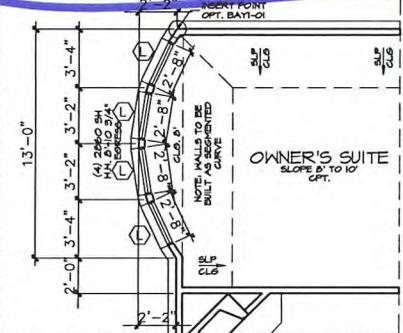


OPT. OWNER'S SUITE BAY
SCALE: 1/8" = 1'-0" BAY1-01


FIRST FLOOR PLAN
SCALE: 1/8" = 1'-0"

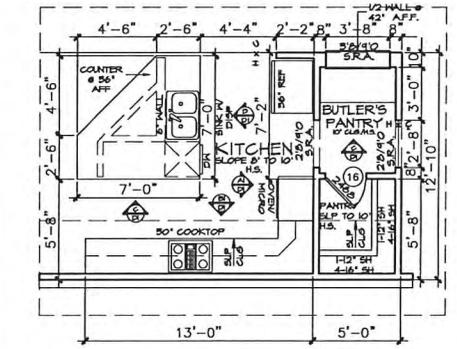


OPT. BUILT-IN KITCHEN LAYOUT
SCALE: 1/8" = 1'-0" BILT-01

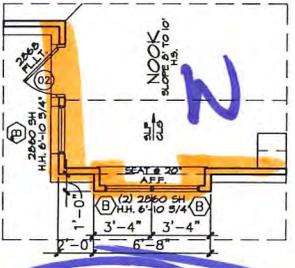

OPT BOX-OUT
SCALE: 1/8" = 1'-0" BOX1-01

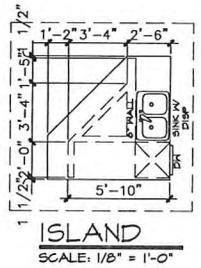

ISLAND
SCALE: 1/8" = 1'-0"

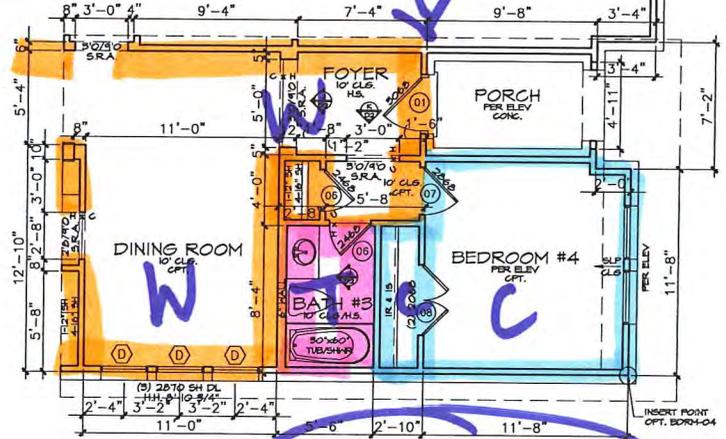

OPT. BED #4/BATH #3
SCALE: 1/8" = 1'-0" BDRM-04


057-F29J

Revision	Description	Date
1	Radlines/Mini Sweep	12/12/12
2	Radlines/Mini Sweep	12/12/12
Construction Services Department
6008 W. PLANO PARKWAY
Plano, Texas 75093
Direct Line: 469-737-1400
www.khov.com




PLAN CLASS #1
PLAN NO: 057-F29J
First Floor Plan

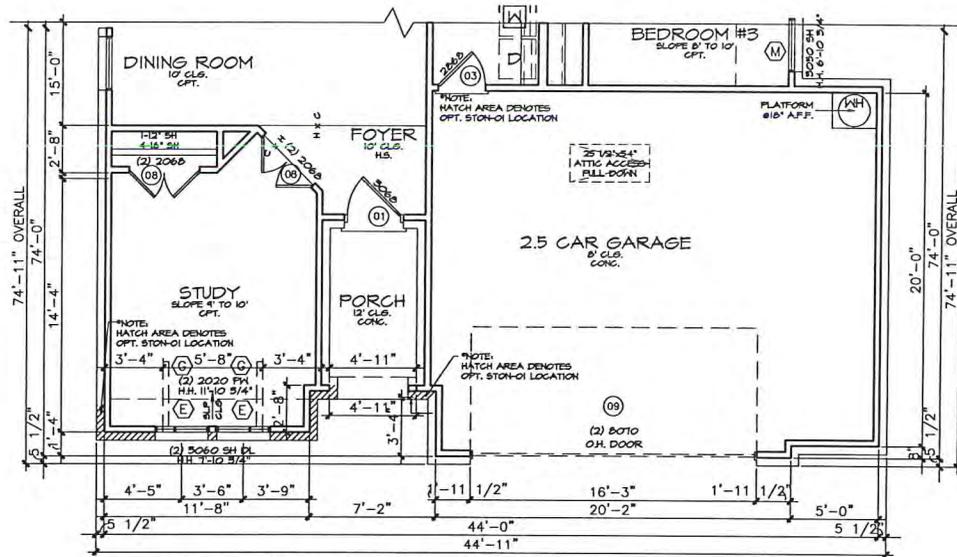

OPT 2.5 - CAR GARAGE
PARTIAL FIRST FLOOR PLAN - "A"
SCALE: 1/8" = 1'-0" GARG-02

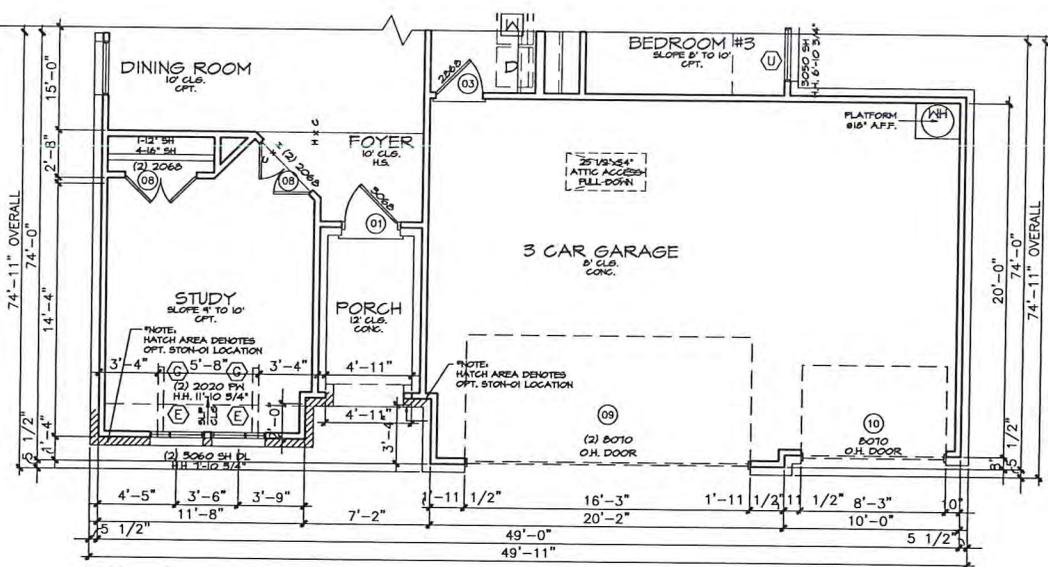

OPT 3 - CAR GARAGE
PARTIAL FIRST FLOOR PLAN - "A"
SCALE: 1/8" = 1'-0" GARG-03

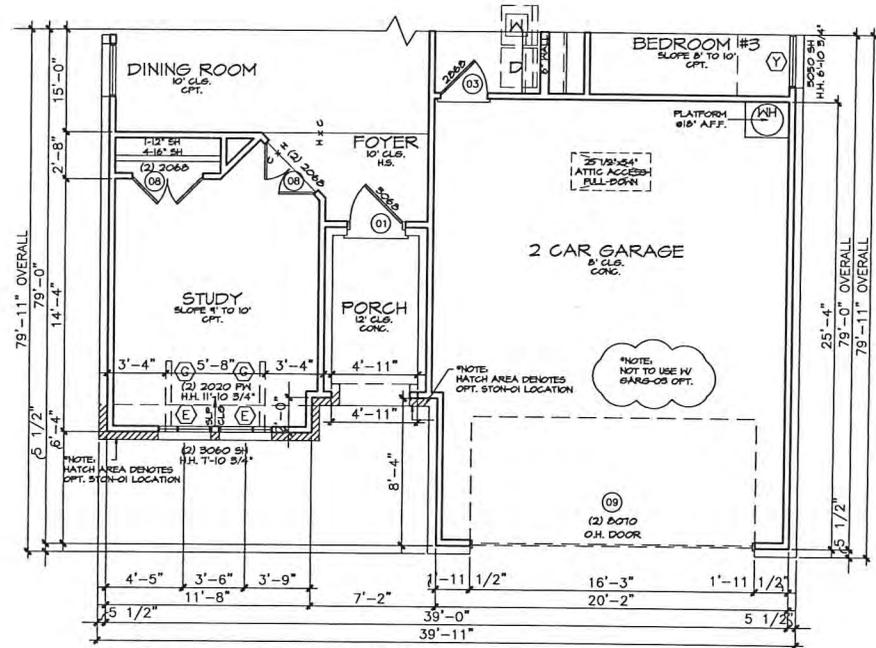

OPT 5 - CAR GARAGE EXT.
PARTIAL FIRST FLOOR PLAN - "A"
SCALE: 1/8" = 1'-0" GARG-05


Revision	Description	By
1	Reclining Mini Stoop	BL
2	Reclining	BL
3	Reclining	BL
Construction Services Department
8608 W. PLANO PARKWAY
Plano, Texas 75083
Direct Line: 469-571-4400
www.khohmanian.com




PLAN CLASS #1
PLAN NO: 057-F29J
First Opt Floor Plan - A


**- KHOV 21111-0327 F29J-A SPEC
5604 DATEWOOD LN HEATHERWOOD**

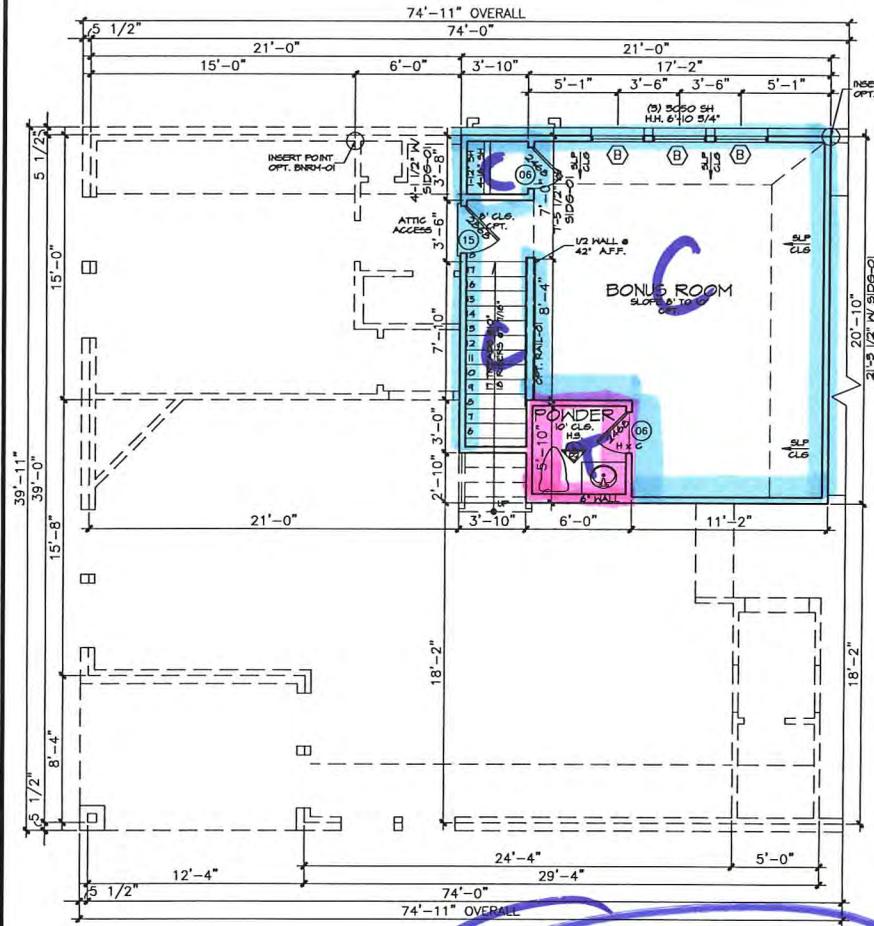

2nd FLR w/OPT. BONUS RM
SCALE: 1/8" = 1'-0"
BNRM-01

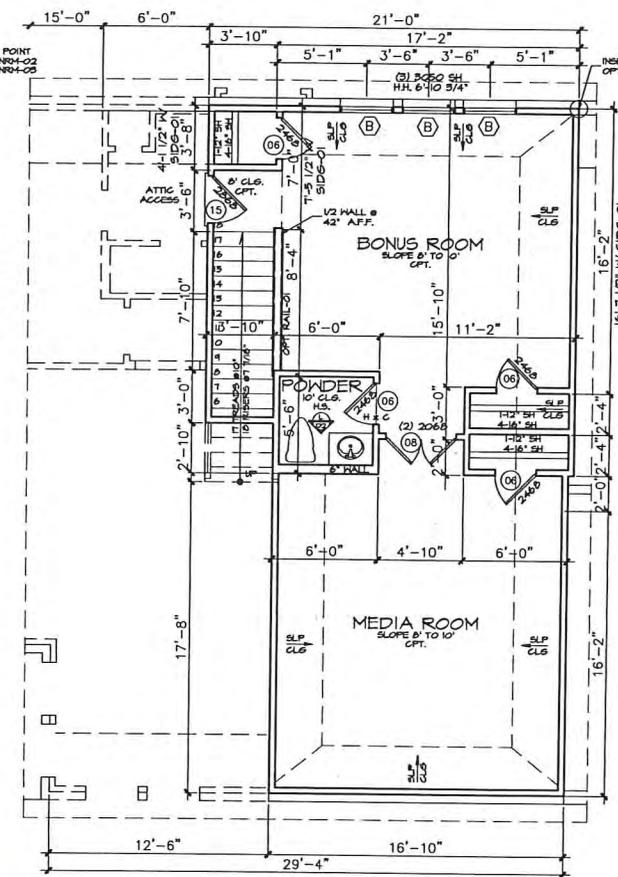

OPT. MEDIA ROOM
SCALE: 1/8" = 1'-0"
BNRM-02
NOTE: ONLY AVAIL. W/OPT. BNRM-01

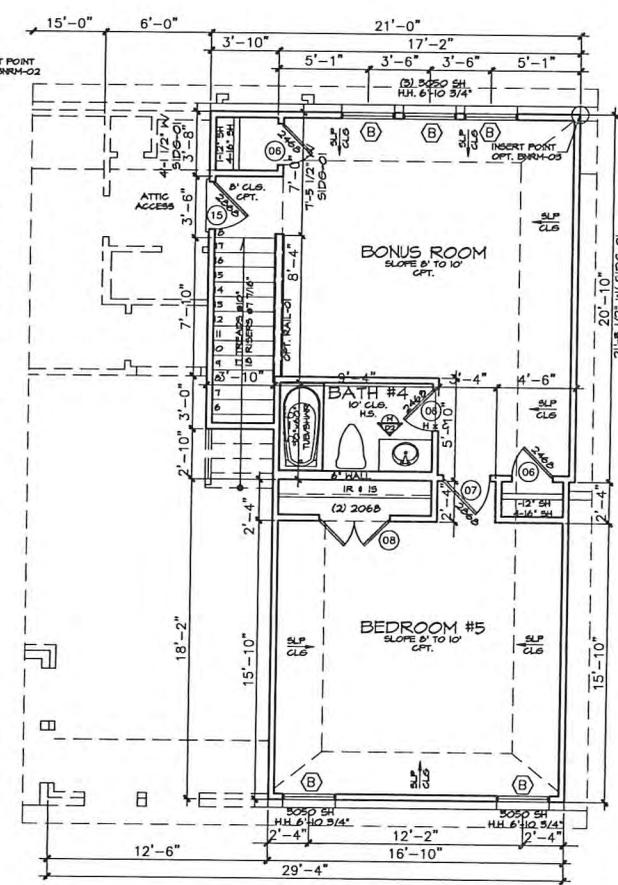

OPT. BED #5/BATH #4
SCALE: 1/8" = 1'-0"
BNRM-03
NOTE: ONLY AVAIL. W/OPT. BNRM-01

02 Opt 2nd Flr Plan.dwg


<p>Revisions:</p> <table border="1" style="width: 100%; border-collapse: collapse;"> <tr> <th style="width: 5%;">No.</th> <th style="width: 45%;">Description</th> <th style="width: 50%;">By</th> </tr> <tr> <td>1</td> <td>Revisions/Initial</td> <td>BNRM</td> </tr> <tr> <td>2</td> <td>Revisions/Initial</td> <td>BNRM</td> </tr> <tr> <td>3</td> <td>Revisions/Initial</td> <td>BNRM</td> </tr> <tr> <td>4</td> <td>Revisions/Initial</td> <td>BNRM</td> </tr> <tr> <td>5</td> <td>Revisions/Initial</td> <td>BNRM</td> </tr> </table>	No.	Description	By	1	Revisions/Initial	BNRM	2	Revisions/Initial	BNRM	3	Revisions/Initial	BNRM	4	Revisions/Initial	BNRM	5	Revisions/Initial	BNRM	<p>Drawn: BNRM Checked: BNRM Approved: BNRM</p> <p>File: 057-F29J Project: 21111-0327 Sheet: 02 of 19</p> <p>Construction Services Department 6800 W. PLANO PARKWAY PLANO, TX 75075 Direct Line: 469-737-1400 www.khov.com</p> <p align="center">KJovanian Homes</p> <p>PLAN CLASS #1 PLAN NO: 057-F29J Opt 2nd Flr Plan</p>
No.	Description	By																	
1	Revisions/Initial	BNRM																	
2	Revisions/Initial	BNRM																	
3	Revisions/Initial	BNRM																	
4	Revisions/Initial	BNRM																	
5	Revisions/Initial	BNRM																	

057-F29J

02
of
19

Kitchen Back Splash

Spec 21111-0327
5604 Datewood Lane
Heatherwood

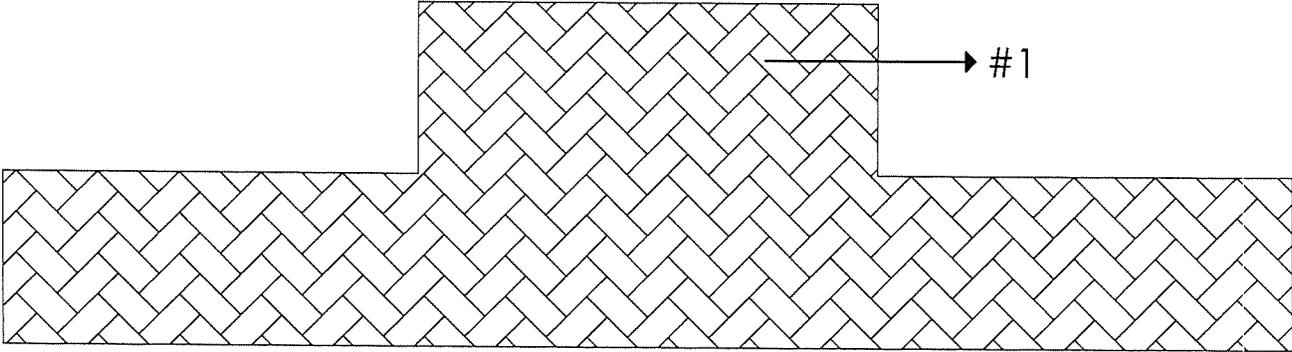


#1) H-Line Cafe Glossy 3x6

Grout: #10 Antique White

Master Shower Surround

Spec 21111-0327
5604 Datewood
Lane Heatherwood

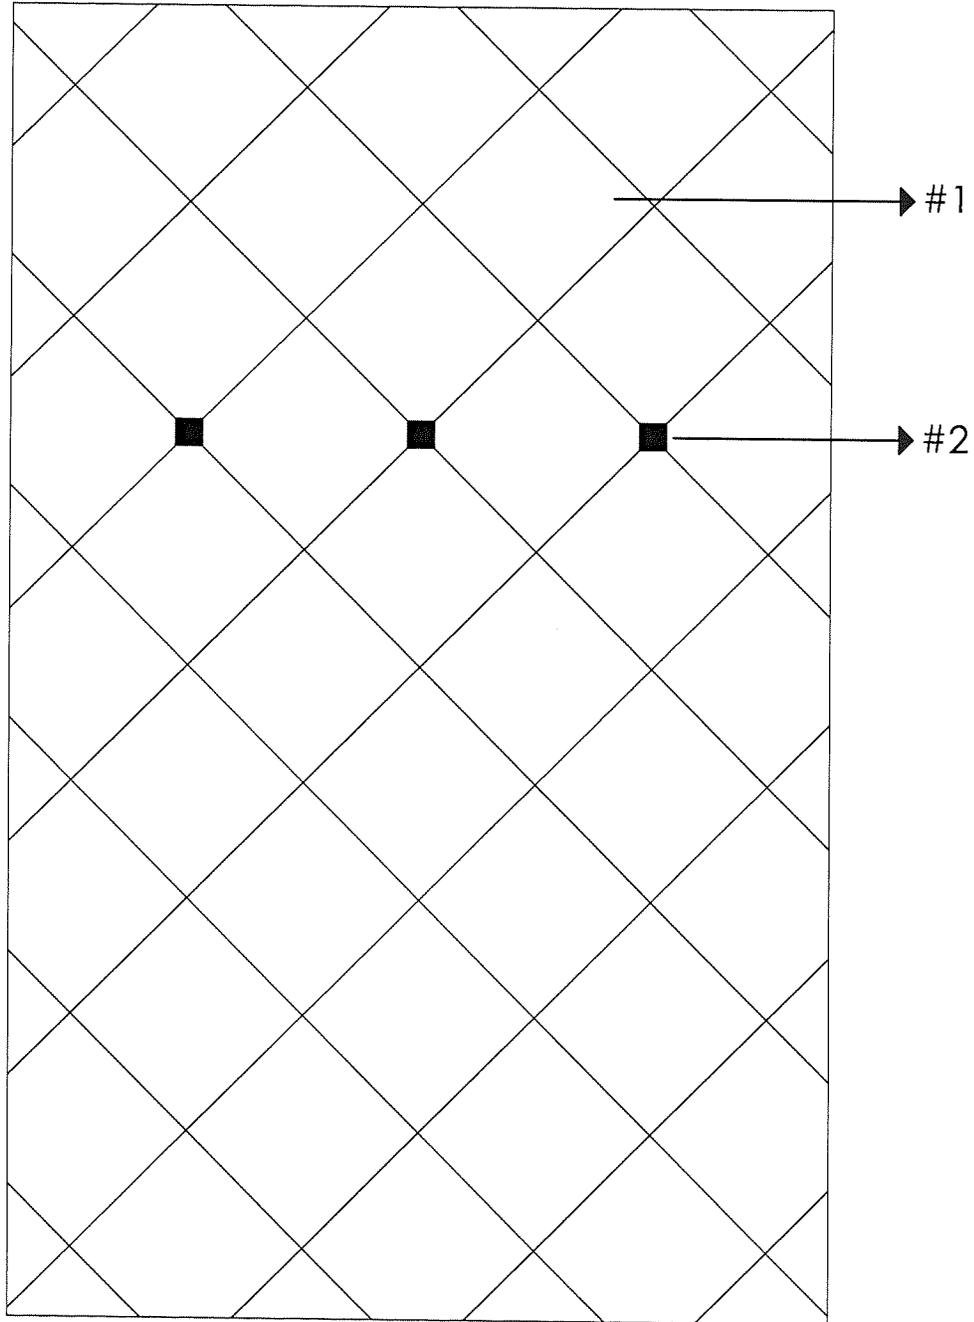

#1) Horton Point Banyan Brown 13x13


#2) Taro Blend DA89 1x1 mosaic on mesh
Cut to 3pcs x 3pcs

Grout: #386 Oyster Gray

Master Tub Skirt

Spec 21111-0327
5604 Datewood Lane
Heatherwood

SK-13

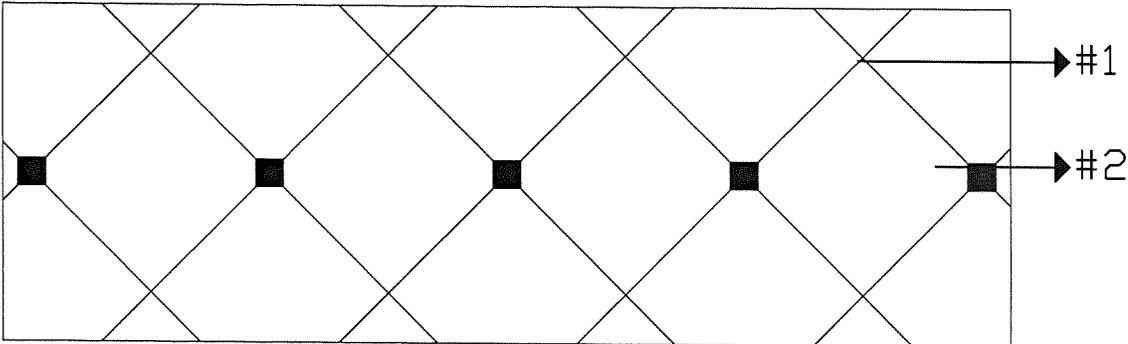


#1) Horton Point Banyan Brown 13x13

#2) Taro Blend DA89 1x1 mosaic on mesh
Cut to 3pcs x 3pcs

Grout: #386 Oyster Gray

Master Tub Splash

Spec 21111-0327
5604 Datewood Lane
Heatherwood

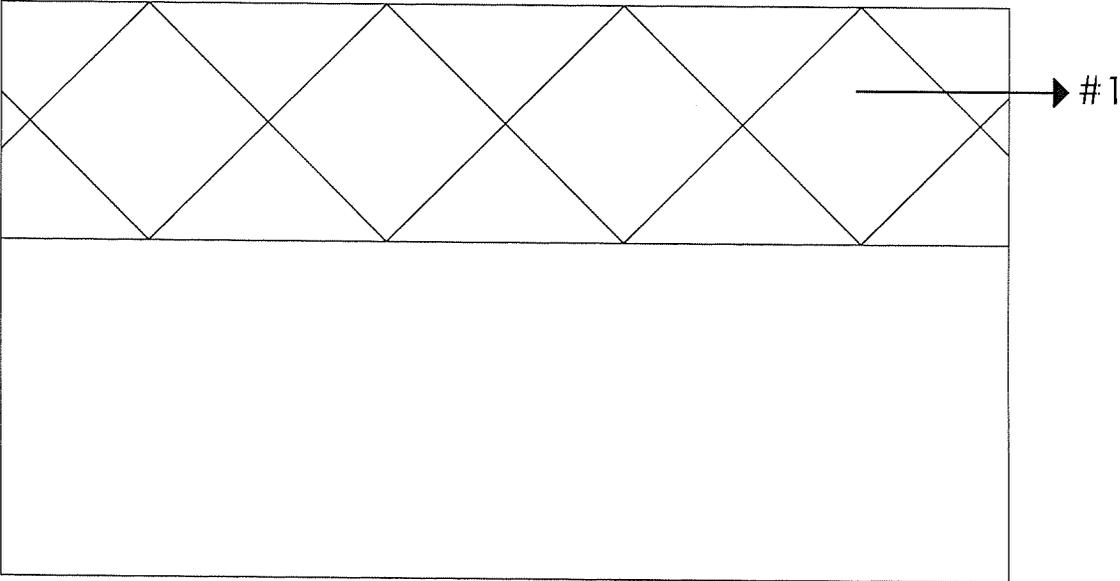


#1) Horton Point Banyan Brown 13x13

Grout: #386 Oyster Gray

Bath 2 Shower/ Tub Surround

Spec 21111-0327
5604 Datewood
Lane Heatherwood

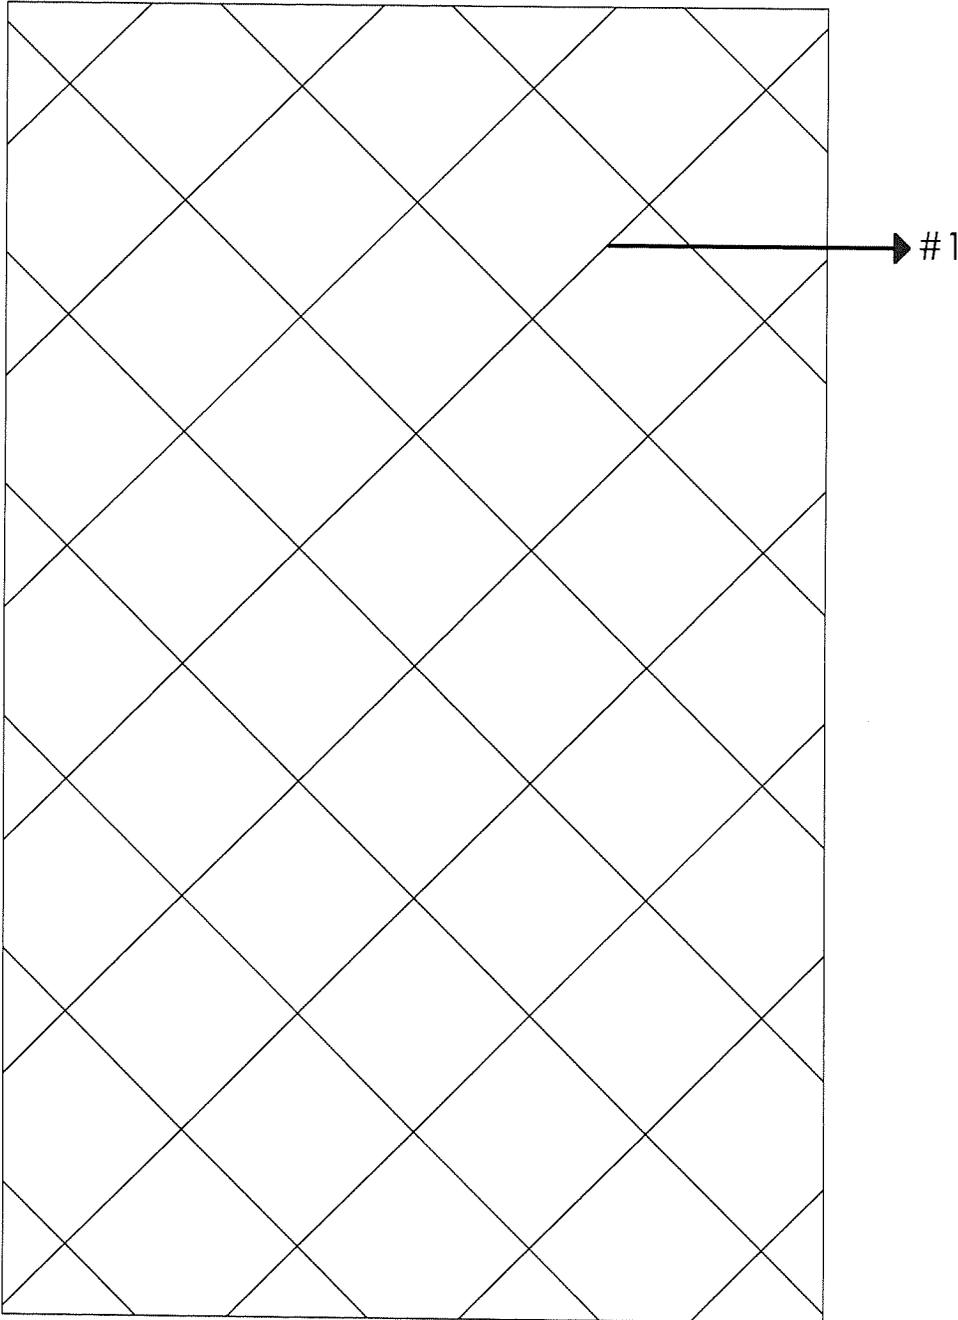


#1) Andela Cream 12x12

Grout: #10 Antique White

Bath 3 Shower Surround

Spec 21111-0327
5604 Datewood
Lane Heatherwood

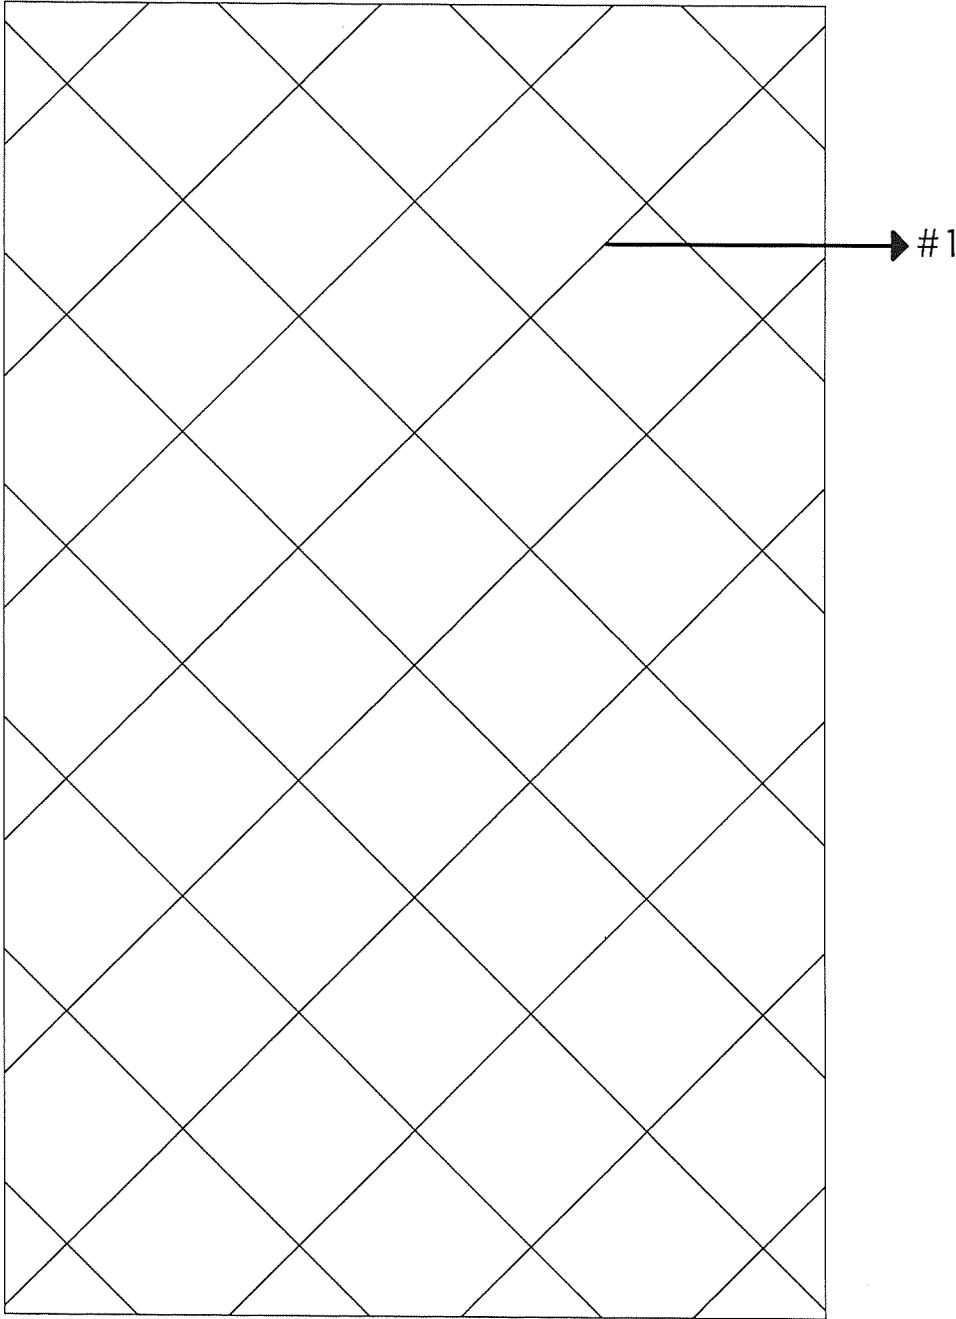


#1) Andela Cream 12x12

Grout: #10 Antique White

Flooring Services

Diagonal

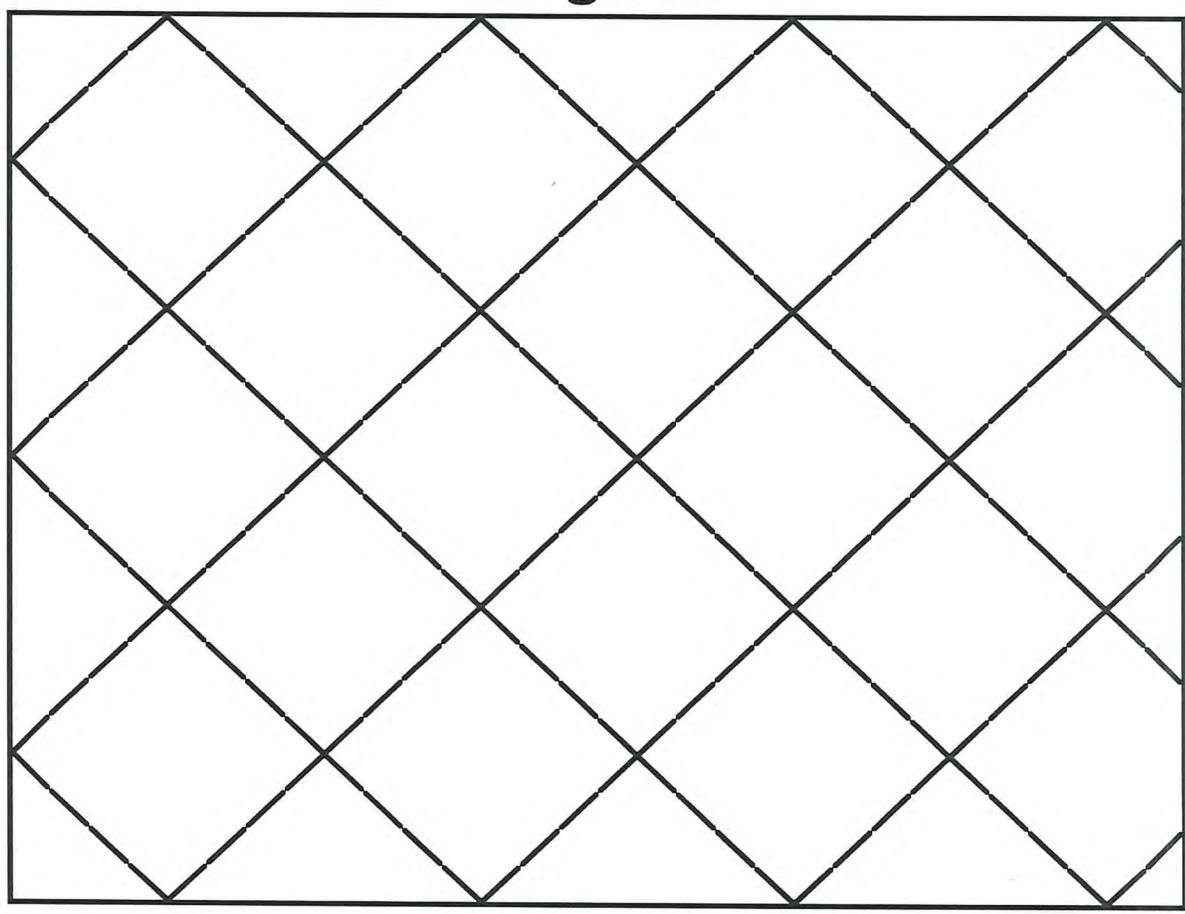

** This pattern can be used for any size square tile.


- All tiled locations
- Utility
- Master Bath
- Powder
- Bath 2
- Bath 3

Homeowner Signature _____ Date _____

Homeowner Signature _____ Date _____



KHOV SPEC PACKAGE "B" - L3 (Budget: \$20,000-\$25,000)

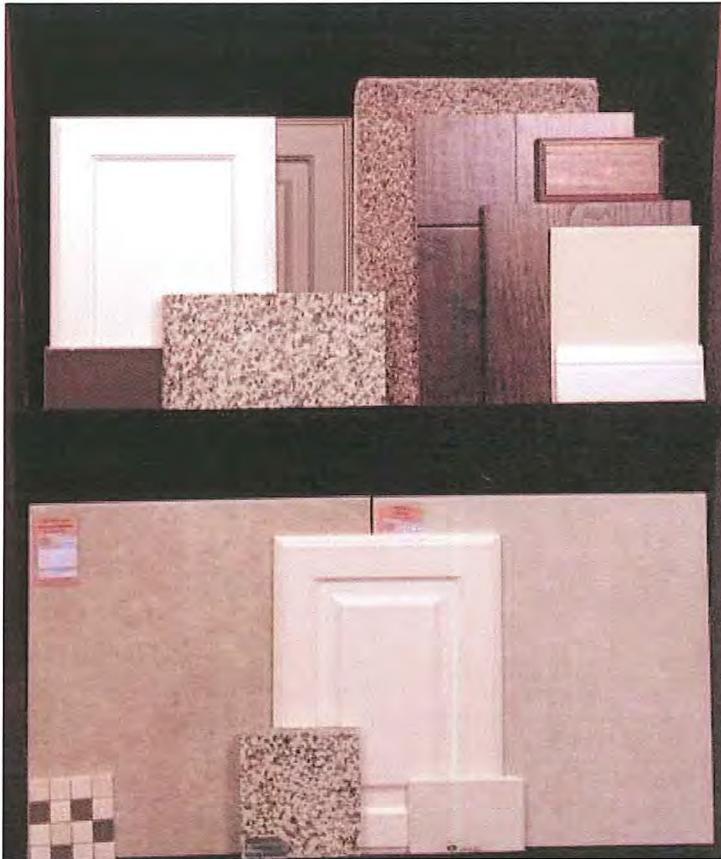

- Kitchen Cabinets: Job Finish/ Paint Grade/ Flat Panel/ Designer White
- Kitchen Island (optional): Sunrise/ FF Paint Grade/ Shitake w/ Espresso Glaze
- Kitchen Island (optional): Chandler/ FF Maple/ Ebony
- Kitchen Island (optional): Hoffman/ FF Maple/ Portobello
- Powder/Guest Bath Cabinets: Job Finish/ Paint Grade/ Flat Panel/ Designer White
- Master Bath Cabinets: Job Finish/ Paint Grade/ Flat Panel/ Designer White
- Secondary Bath & Utility Cabinets: Job Finish/ Paint Grade/ Flat Panel/ Designer White
- Kitchen Countertop: Granite/ Lvl1/ Gibraltar/ Flat Edge
- Powder/Guest Bath Countertop: Granite/ Lvl1/ Gibraltar/ Flat Edge
- Master Bath Countertop: Granite/ Lvl1/ Gibraltar/ Flat Edge
- Secondary Bath Countertop: Cultured Marble/ White on White Matte Finish
- Carpet: Lvl3/ Laramie/ 110 Winter White
- Glue Down Wood Floors: Lvl3/ Barton Springs/ South Fork
- Nail Down Wood Floors: S/F Smooth/ 2-1/4in Plank/ Ebony
- Powder/Guest Bath/Utility Floor Tile: Lvl2/ Horton Point/ Banyan Brown/ 18x18/ #386 Oyster
- Master Bath Floor Tile: Lvl2/ Mwk/ Horton Point/ Banyan Brown/ 18x18/ #386 Oyster
- Secondary Bath Floor Tile: Lvl2/ Mwk/ Andela/ Cream/ 18x18/ #10 Antique White
- Kitchen B/S: AZT/ H-Line/ Cafe Glossy/ 3x6/ Herringbone Pattern/ #10 Antique White
- Master Bath Wall Tile: Lvl2/ Mwk/ Horton Point/ Banyan Brown/ 13x13/ #386 Oyster Gray
- Master Bath Accent: Daltile/ DA89 Taro Blend/ 1x1 Mosaic on Mesh
- Guest Bath Wall Tile: Lvl2/ Mwk/ Horton Point/ Banyan Brown/ 13x13/ #386 Oyster Gray
- Secondary Bath Wall Tile: Lvl2/ Mwk/ Andela/ Cream/ 12x12/ #10 Antique White
- Wall Paint/Trim: Bone White/Designer White
- Door Stain Color: Dark Oak