



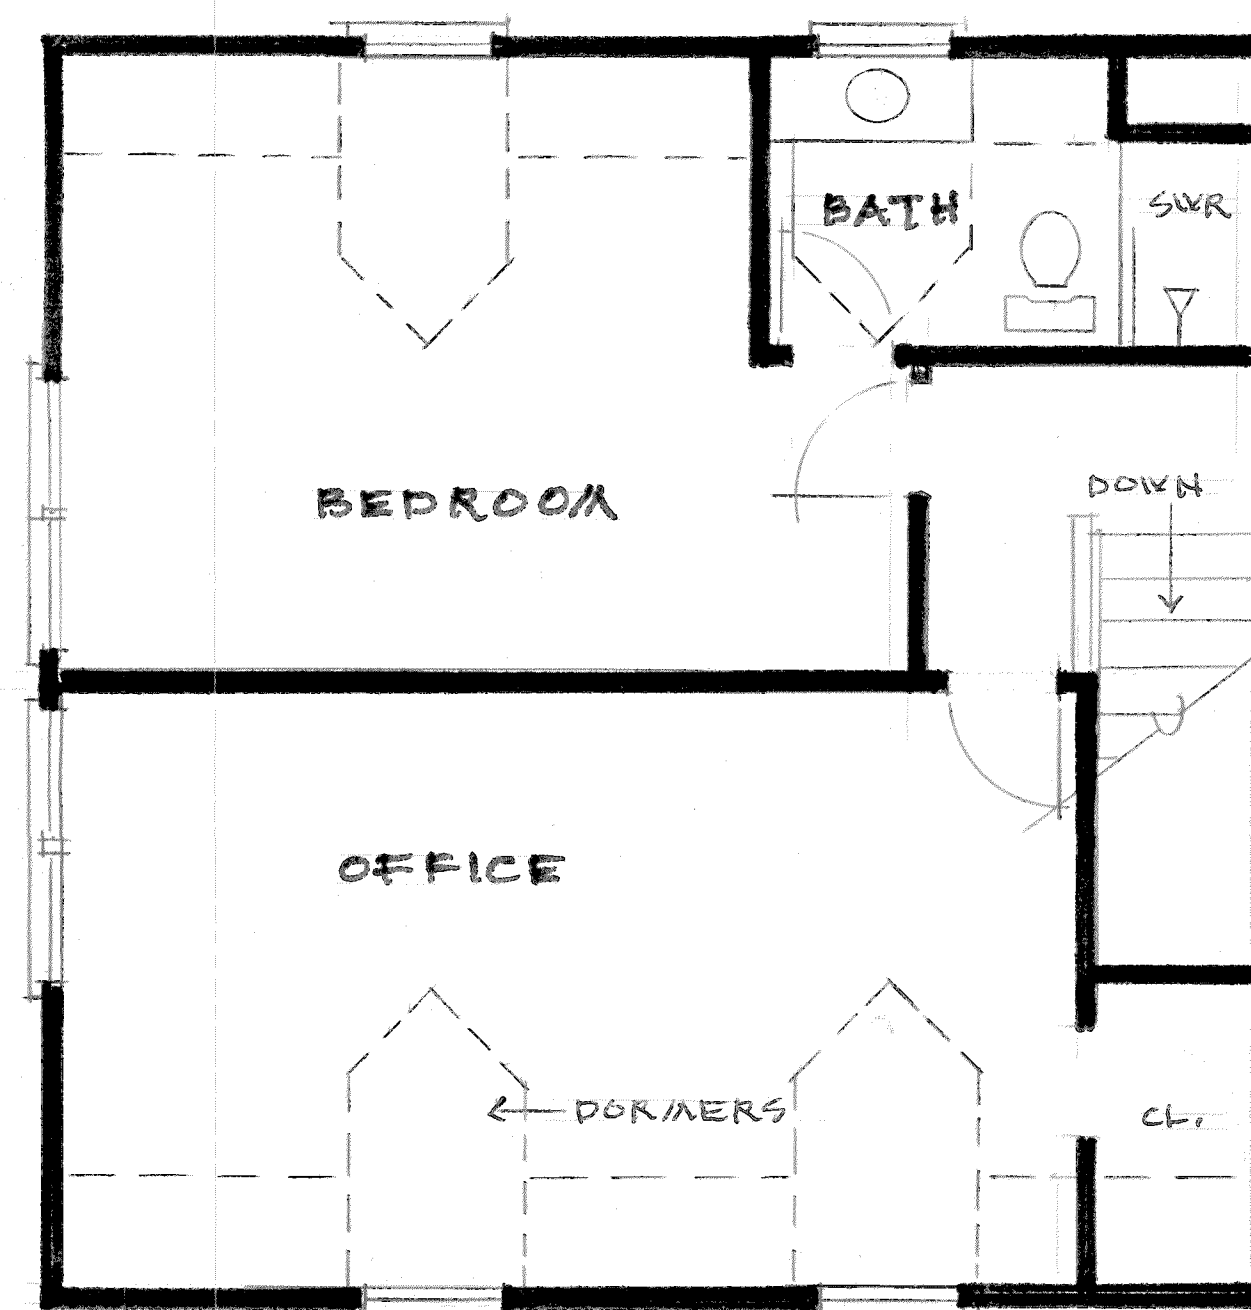

SECOND FLOOR PLAN

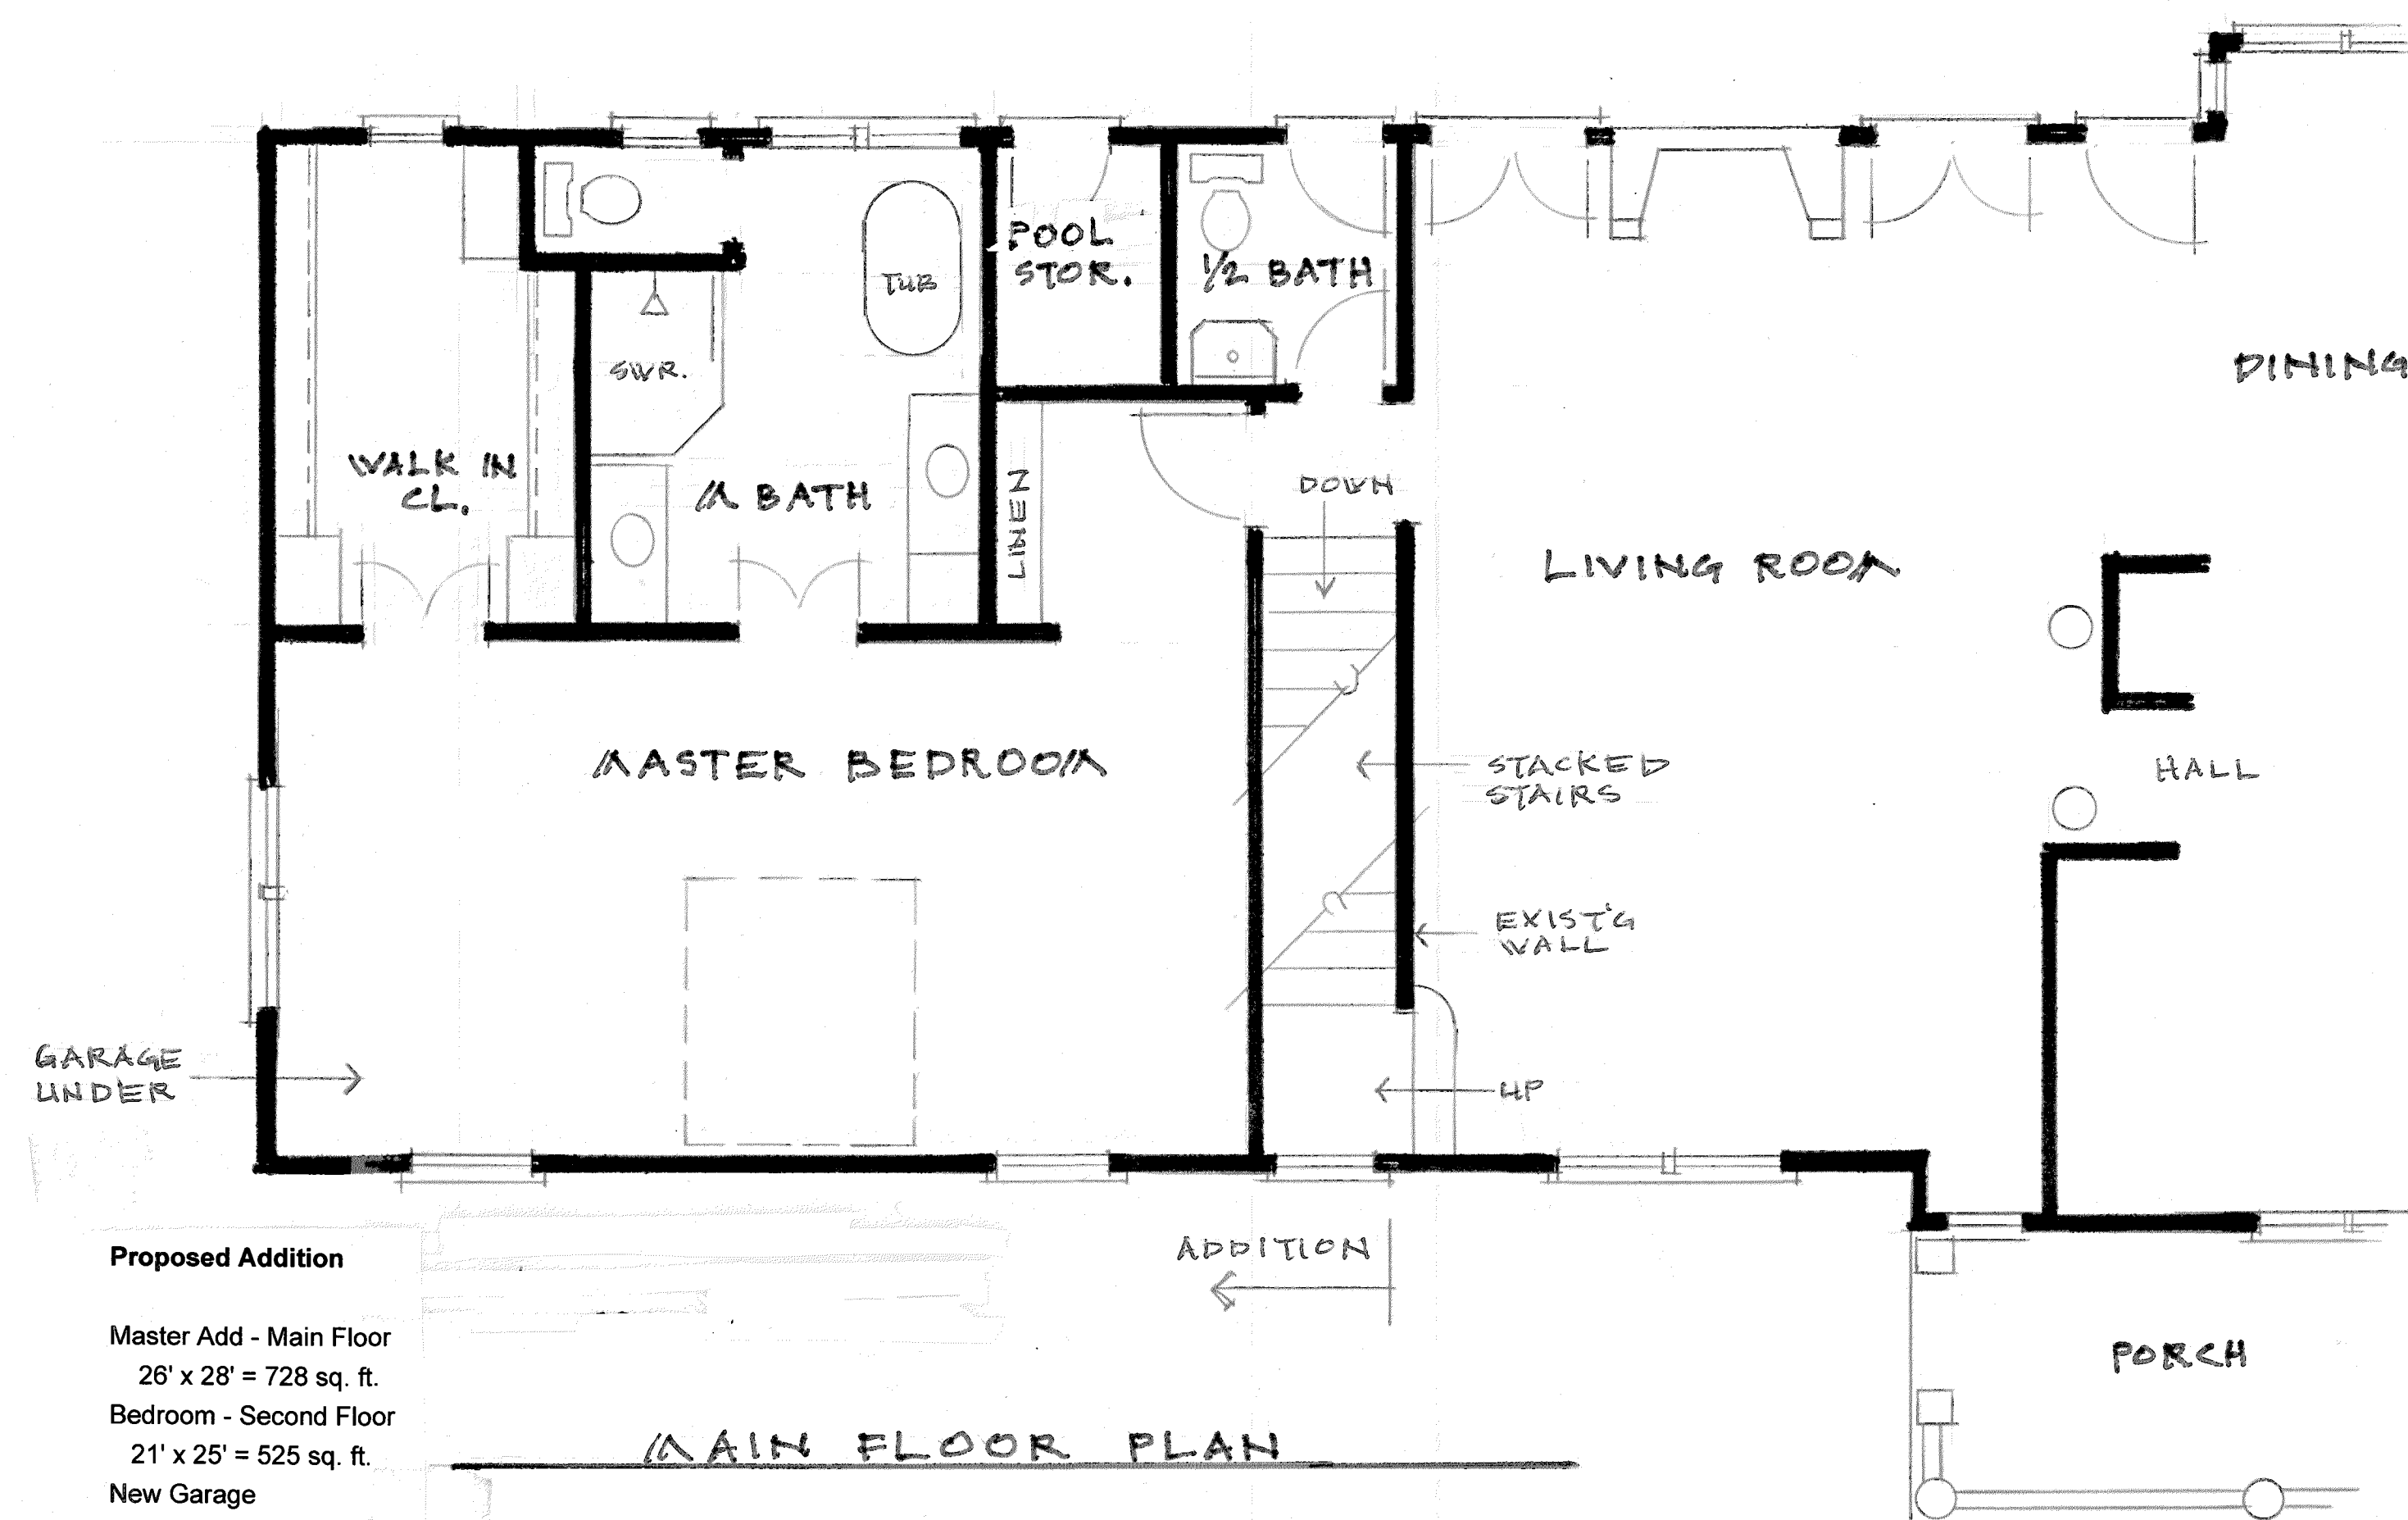

MAIN FLOOR PLAN

Proposed Addition

Master Add - Main Floor

28' x 28' = 728 sq. ft.

Bedroom - Second Floor

21' x 25' = 525 sq. ft.

New Garage

26' x 28' = 728 sq. ft.