


STATE of OHIO
LICKING COUNTY
ST ALBANS TOWNSHIP
NORTHWEST QUARTER
FIRST QUARTER
TOWNSHIP 2 NORTH
RANGE 14 WEST
U.S. MILITARY LANDS

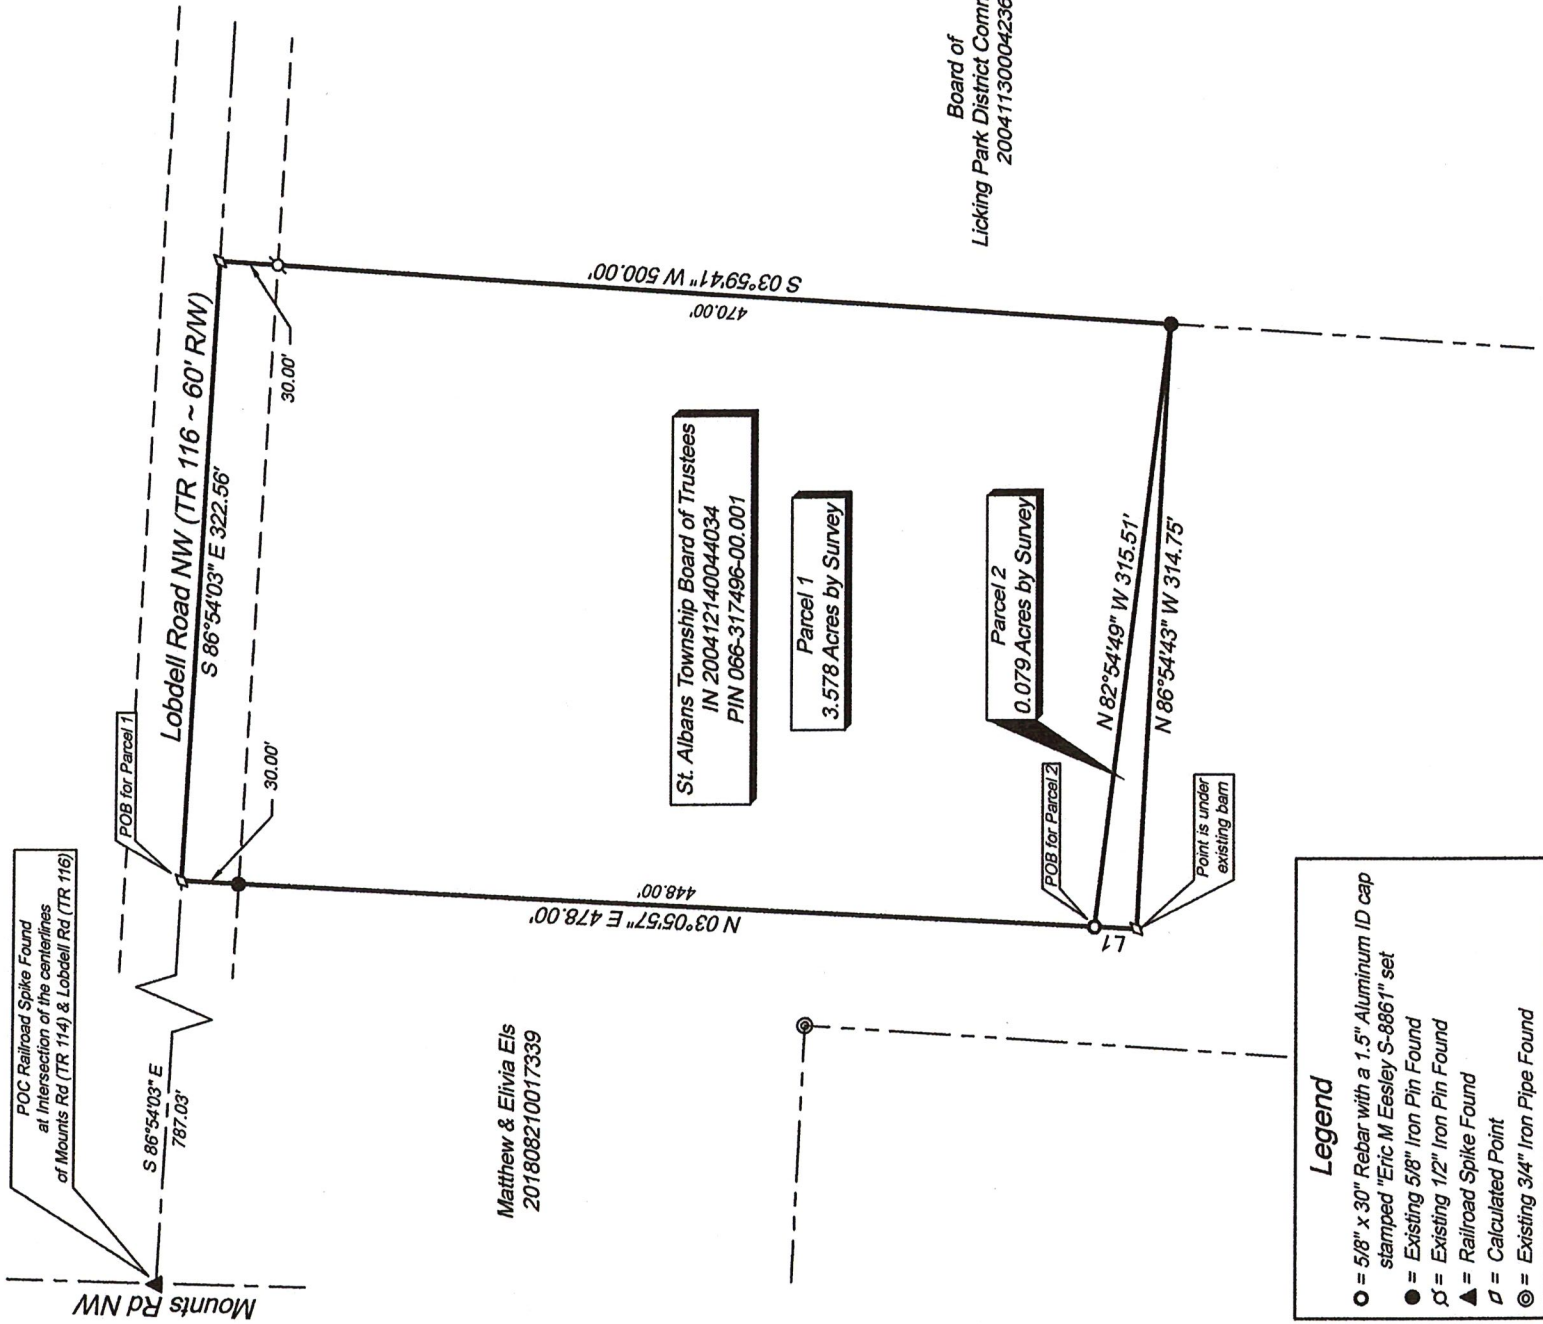


Matthew & Elivia Els
201808210017339

Board of
Licking Park District Commissioners
200411300042361

- Legend**
- = 5/8" x 30" Rebar with a 1.5" Aluminum ID cap stamped "Eric M Eesley S-8861" set
 - = Existing 5/8" Iron Pin Found
 - ⊕ = Existing 1/2" Iron Pin Found
 - ▲ = Railroad Spike Found
 - ◊ = Calculated Point
 - ◎ = Existing 3/4" Iron Pipe Found

I Hereby Certify that this plat represents a True and Correct Survey and all measurements were made in accordance with Chapter 4733-37 of the Ohio Administrative Code under my Direct Supervision in October, 2025

ERIC M EESLEY, PS - 8861
Eesley Land Surveying LLC
P.O. Box 102, Mt. Vernon, Ohio 43050
Phone: 740-501-0190 ~ Email: Eric@EesleyLandSurveying.com

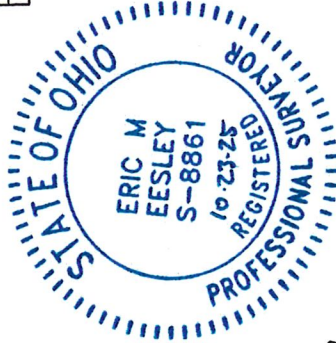

LINE	BEARING	DISTANCE
L1	N 03°05'57" E	22.00'



DWG: 25-0610
Date: October 18, 2025

ELS
EESLEY
LAND
SURVEYING LLC

"Bearings are based on the Ohio State Plane Coordinate System, the centerline of Lobdell Rd NW as bearing South 86° 54' 03" East and Observations, and was determined by using NGS, OPUS-S Service, with Ohio South Zone, NAD83 State Projection, as established by Static GPS are used to denote angles only."