


SKETCH PLAN FOR
JEFF HELSTROM
IN ISLAND VIEW ADDITION, AND VACATED HIGHWAY NO. 30
HENNEPIN COUNTY, MINNESOTA

LAKE
WACONIA

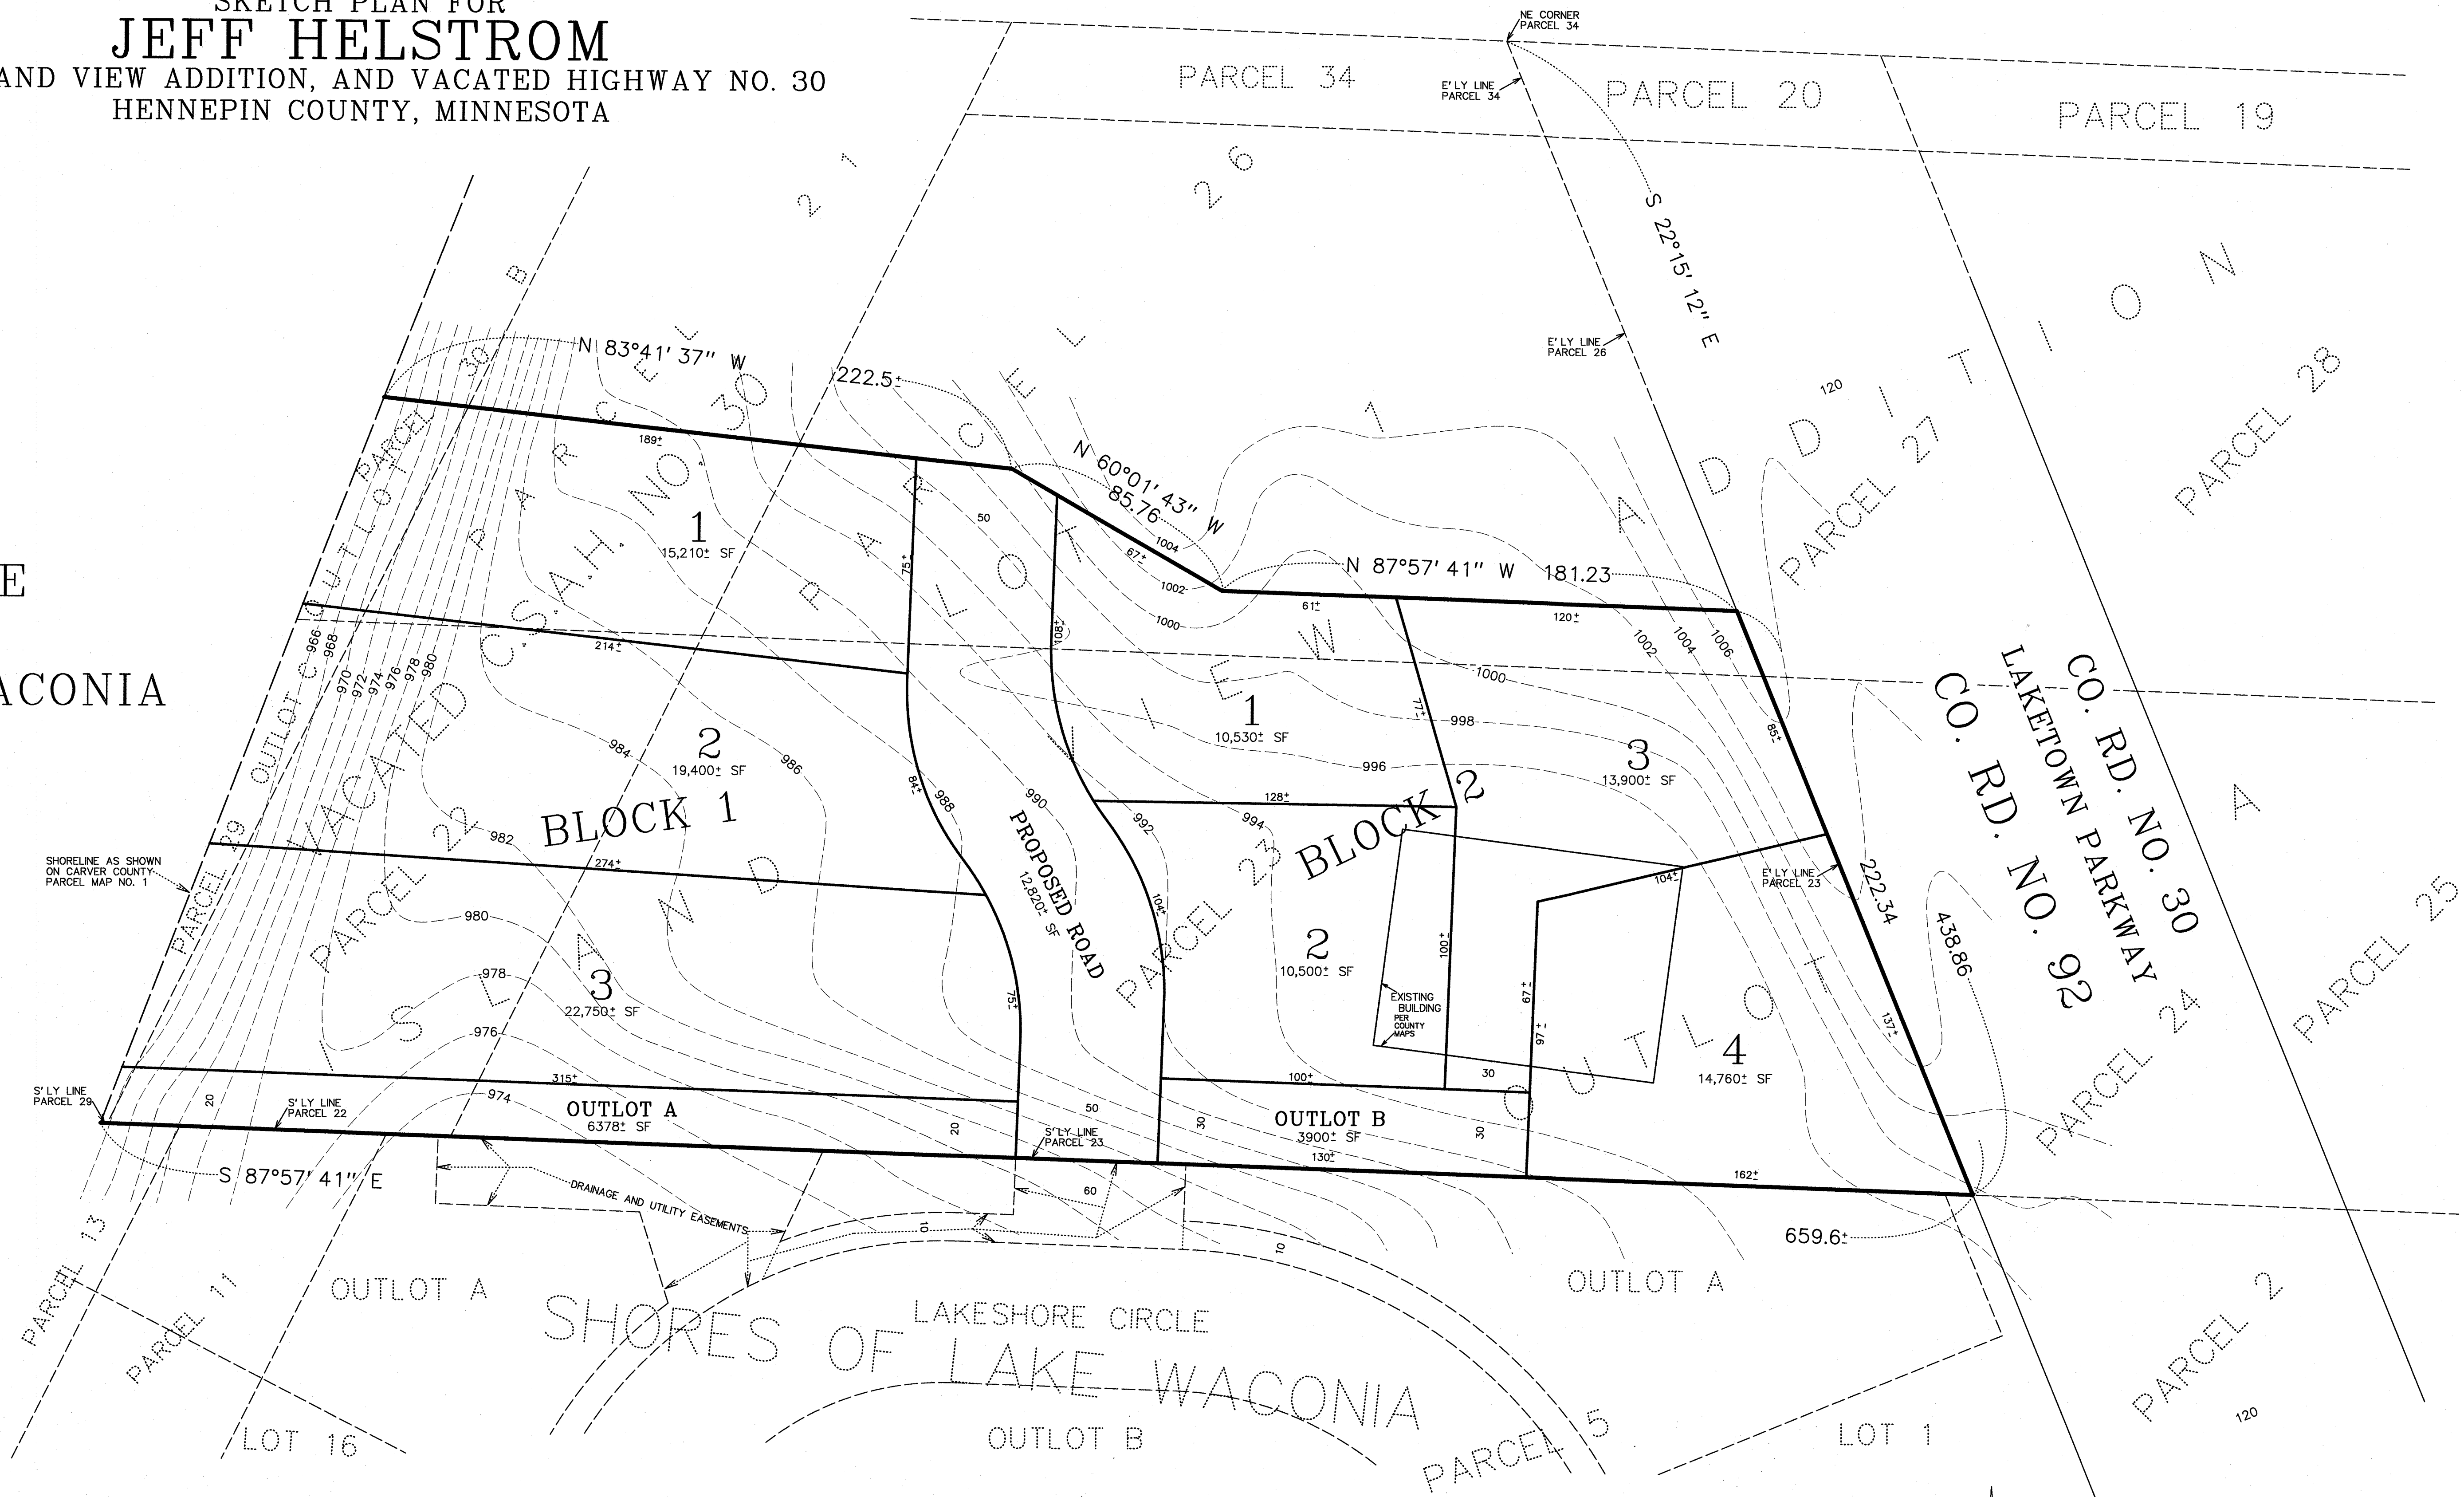

LEGAL DESCRIPTION OF PREMISES :

That part of Lot 1, Block 1; Outlot B; Outlot C; and vacated County State Aid Highway No. 30, all in ISLAND VIEW ADDITION, described as part of Parcels Numbered 21 and 22 and 23 and 25 and 29 and 30 of Carver County Parcel Map No. 1 in Government Lot No. 1, Section 18, Township 116, Range 24, Carver County, Minnesota, described as follows: Commencing at the Northeast corner of said Parcel No. 34; thence on an assumed bearing of South 22 degrees 15 minutes 12 seconds East along the easterly line of Parcels Numbered 34 and 26 and 23 a distance of 438.86 feet to the point of beginning of the tract to be described; thence North 22 degrees 15 minutes 12 seconds West along said easterly line 222.34 feet; thence North 87 degrees 57 minutes 42 seconds West 181.23 feet; thence North 60 degrees 01 minutes 43 seconds West 85.76 feet; thence North 83 degrees 41 minutes 37 seconds West 222.50 feet, more or less, to the shoreline of Lake Waconia; thence southwesterly along said shoreline to the intersection with the South line of said Parcels Numbered 22 and 23 and 29 and its westerly extension; thence South 87 degrees 57 minutes 42 seconds East along said South line 659.6 feet, more or less, to the point of beginning, and is subject to any and all easements of record.

---917---: denotes existing contour line, per Carver County maps

Bearings shown are based upon an assumed datum.

DATE 2-11-20		PROJECT PROJECT		I hereby certify that this plan, specification, or report was prepared by me or under my direct supervision and that I am a duly Licensed Land Surveyor under the laws of the State of Minnesota. <i>Mark S. Gronberg</i> Mark S. Gronberg Minnesota License Number 12755	
1"=30'		20'-040'		GRONBERG & ASSOCIATES, INC. CIVIL ENGINEERS, LAND SURVEYORS, LAND PLANNERS 445 NORTH WILLOW DRIVE LONG LAKE, MN 55356 952-473-4141	