


MOUND PLANNING & INS

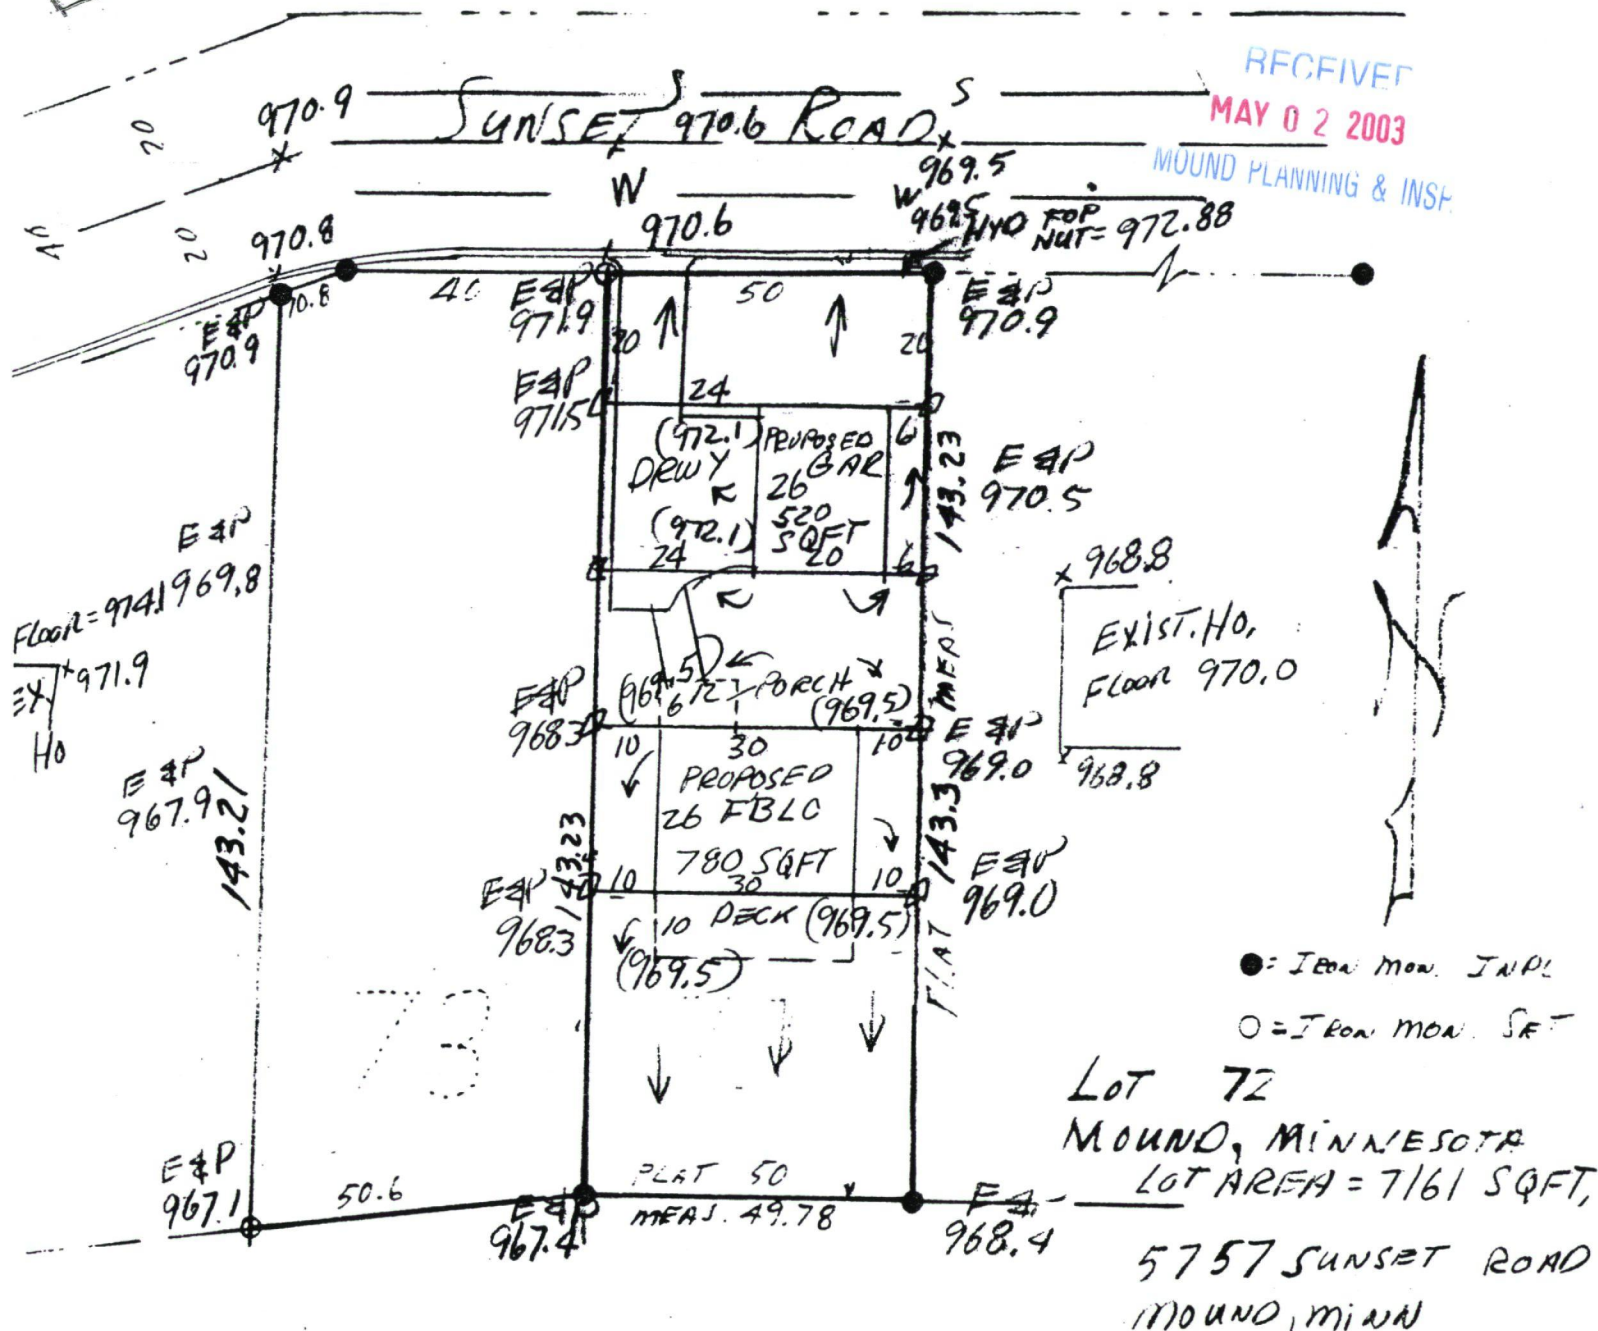

REVISED NOV. 4, 2002

BM-TOP NUT HYD AT THE NE. CORNER OF LOT 72 972.88
 □ = WOOD STAKE PLACED ○ = IRON MON. SET = IRON MON. IN PLACE
 BEARINGS ON PROPOSED INFORMATION 972.1 GARAGE FLOOR ELEV.
 ASSUMED DATUM 1ST FLOOR ELEV. 974.7 TOP BLOCK ELEV.
 966.0 BASEMENT ELEV.

← = DRAINAGE

000.0 = EXIST. ELEV.

1000.0) = PROPOSED ELEV.

E&P
000.0 = EXIST. & PROP ELEV

SCHOBORG
LAND SURVEYING
INC.

8997 Co. Rd. 13 SE

763-972-3221 Delano, MN 55328

I hereby certify that this certificate of survey was prepared by me or under my direct supervision and that I am a duly Registered Land Surveyor under the laws of the State of Minnesota.

Charles Schoberg

Date: 0C/ 23 2002

Registration No. 14700

JCB #
5860

BOOK - PAGE
55-18

SCALE

$$1'' = 30'$$