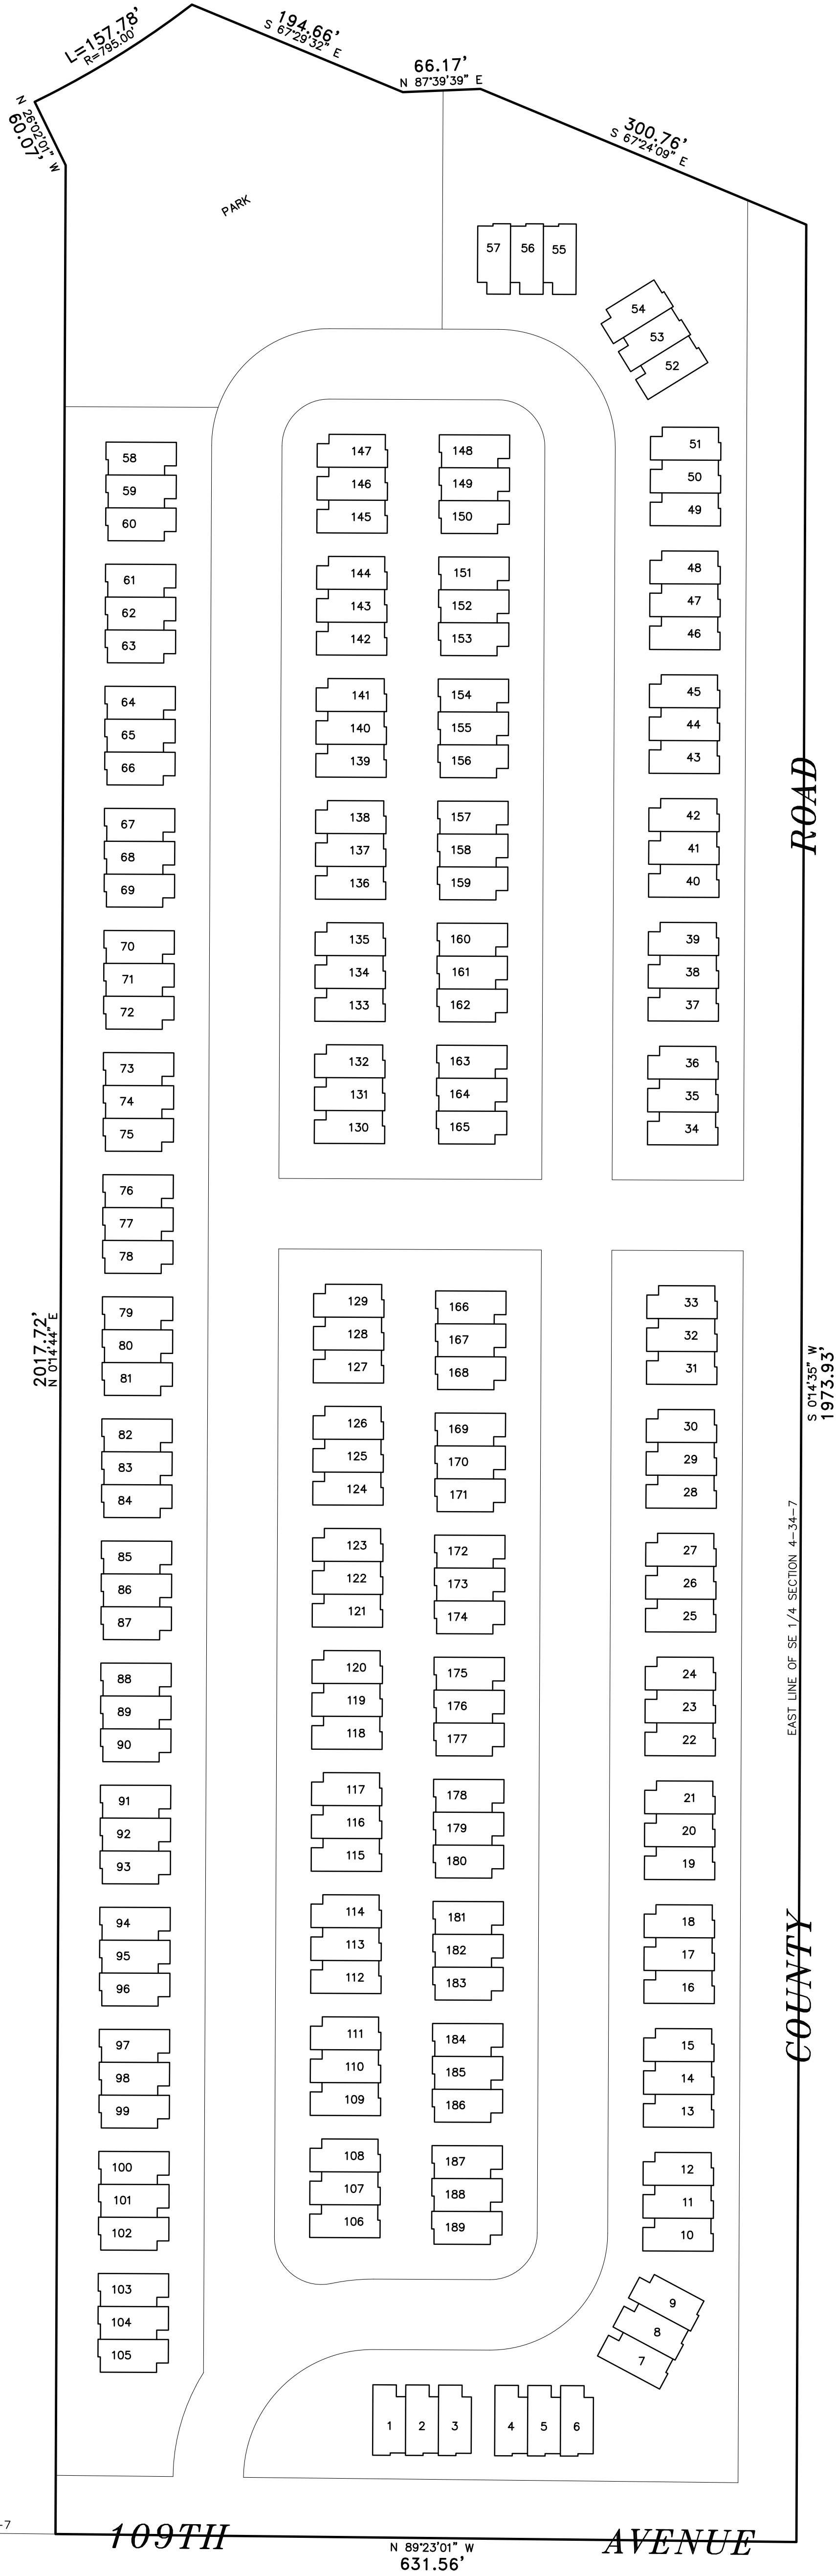


189 - 28'x60' UNITS