


09.04.19

HDC Submission

1924

Saluti Residence

174 Cliff Rd / Main House
Nantucket, MA 02554

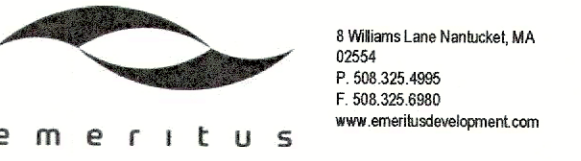

Second Floor Plan

Site Information

Map & Parcel:	41 / 63
Current Zoning:	LUG 1
Minimum Frontage:	100 ft
Front Setback:	35 ft
Side/Rear Setback:	10 ft
Lot Size:	70, 225 sq. ft.
Min. Lot Size:	40, 000 sq. ft.
Allowable G.C.:	7%
Existing G.C.:	4- 1,823 sq. ft.
Proposed G.C.:
Total Proposed G.C.:

Information for this site plan was taken from the Nantucket G.I.S. This drawing does not constitute a registered survey. All site work should be verified by a Registered Land Surveyor prior to and during construction.

SHEET INDEX


- G.1.1 Cover Sheet
- A.1.0 Basement Plan
- A.1.1 First Floor Plan
- A.1.2 Second Floor Plan
- A.1.3 Roof Plan
- A.2.1 Exterior Elevations
- A.2.2 Exterior Elevations
- A.3.1 3D Views

Revisions


THESE DRAWINGS AND THE DESIGNS THEY ILLUSTRATE ARE THE SOLE PROPERTY OF EMERITUS DEVELOPMENT LTD. AND MAY NOT BE USED IN WHOLE OR IN PART WITHOUT WRITTEN AUTHORIZATION OF EMERITUS DEVELOPMENT LTD.

A.1.2

1924

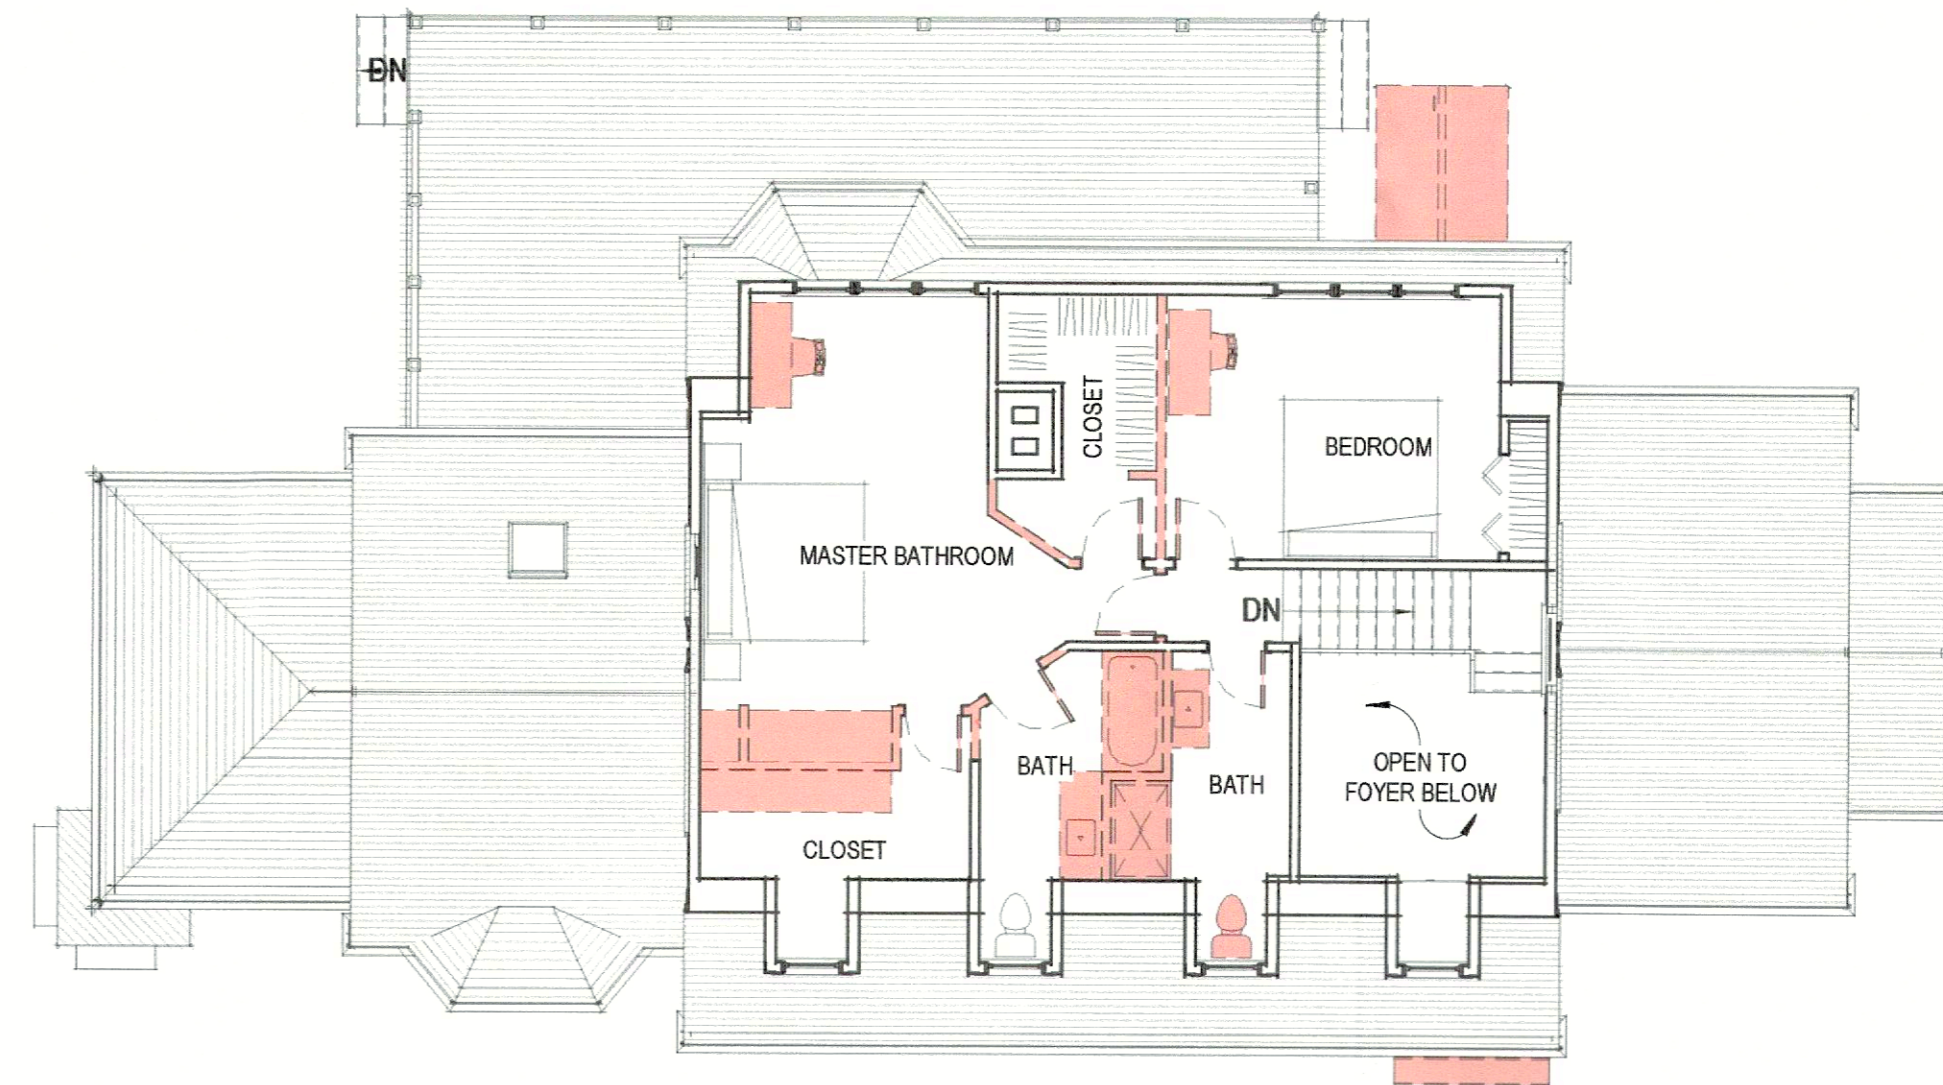

2 Second Floor - Demo Plan
1/8" = 1'-0"

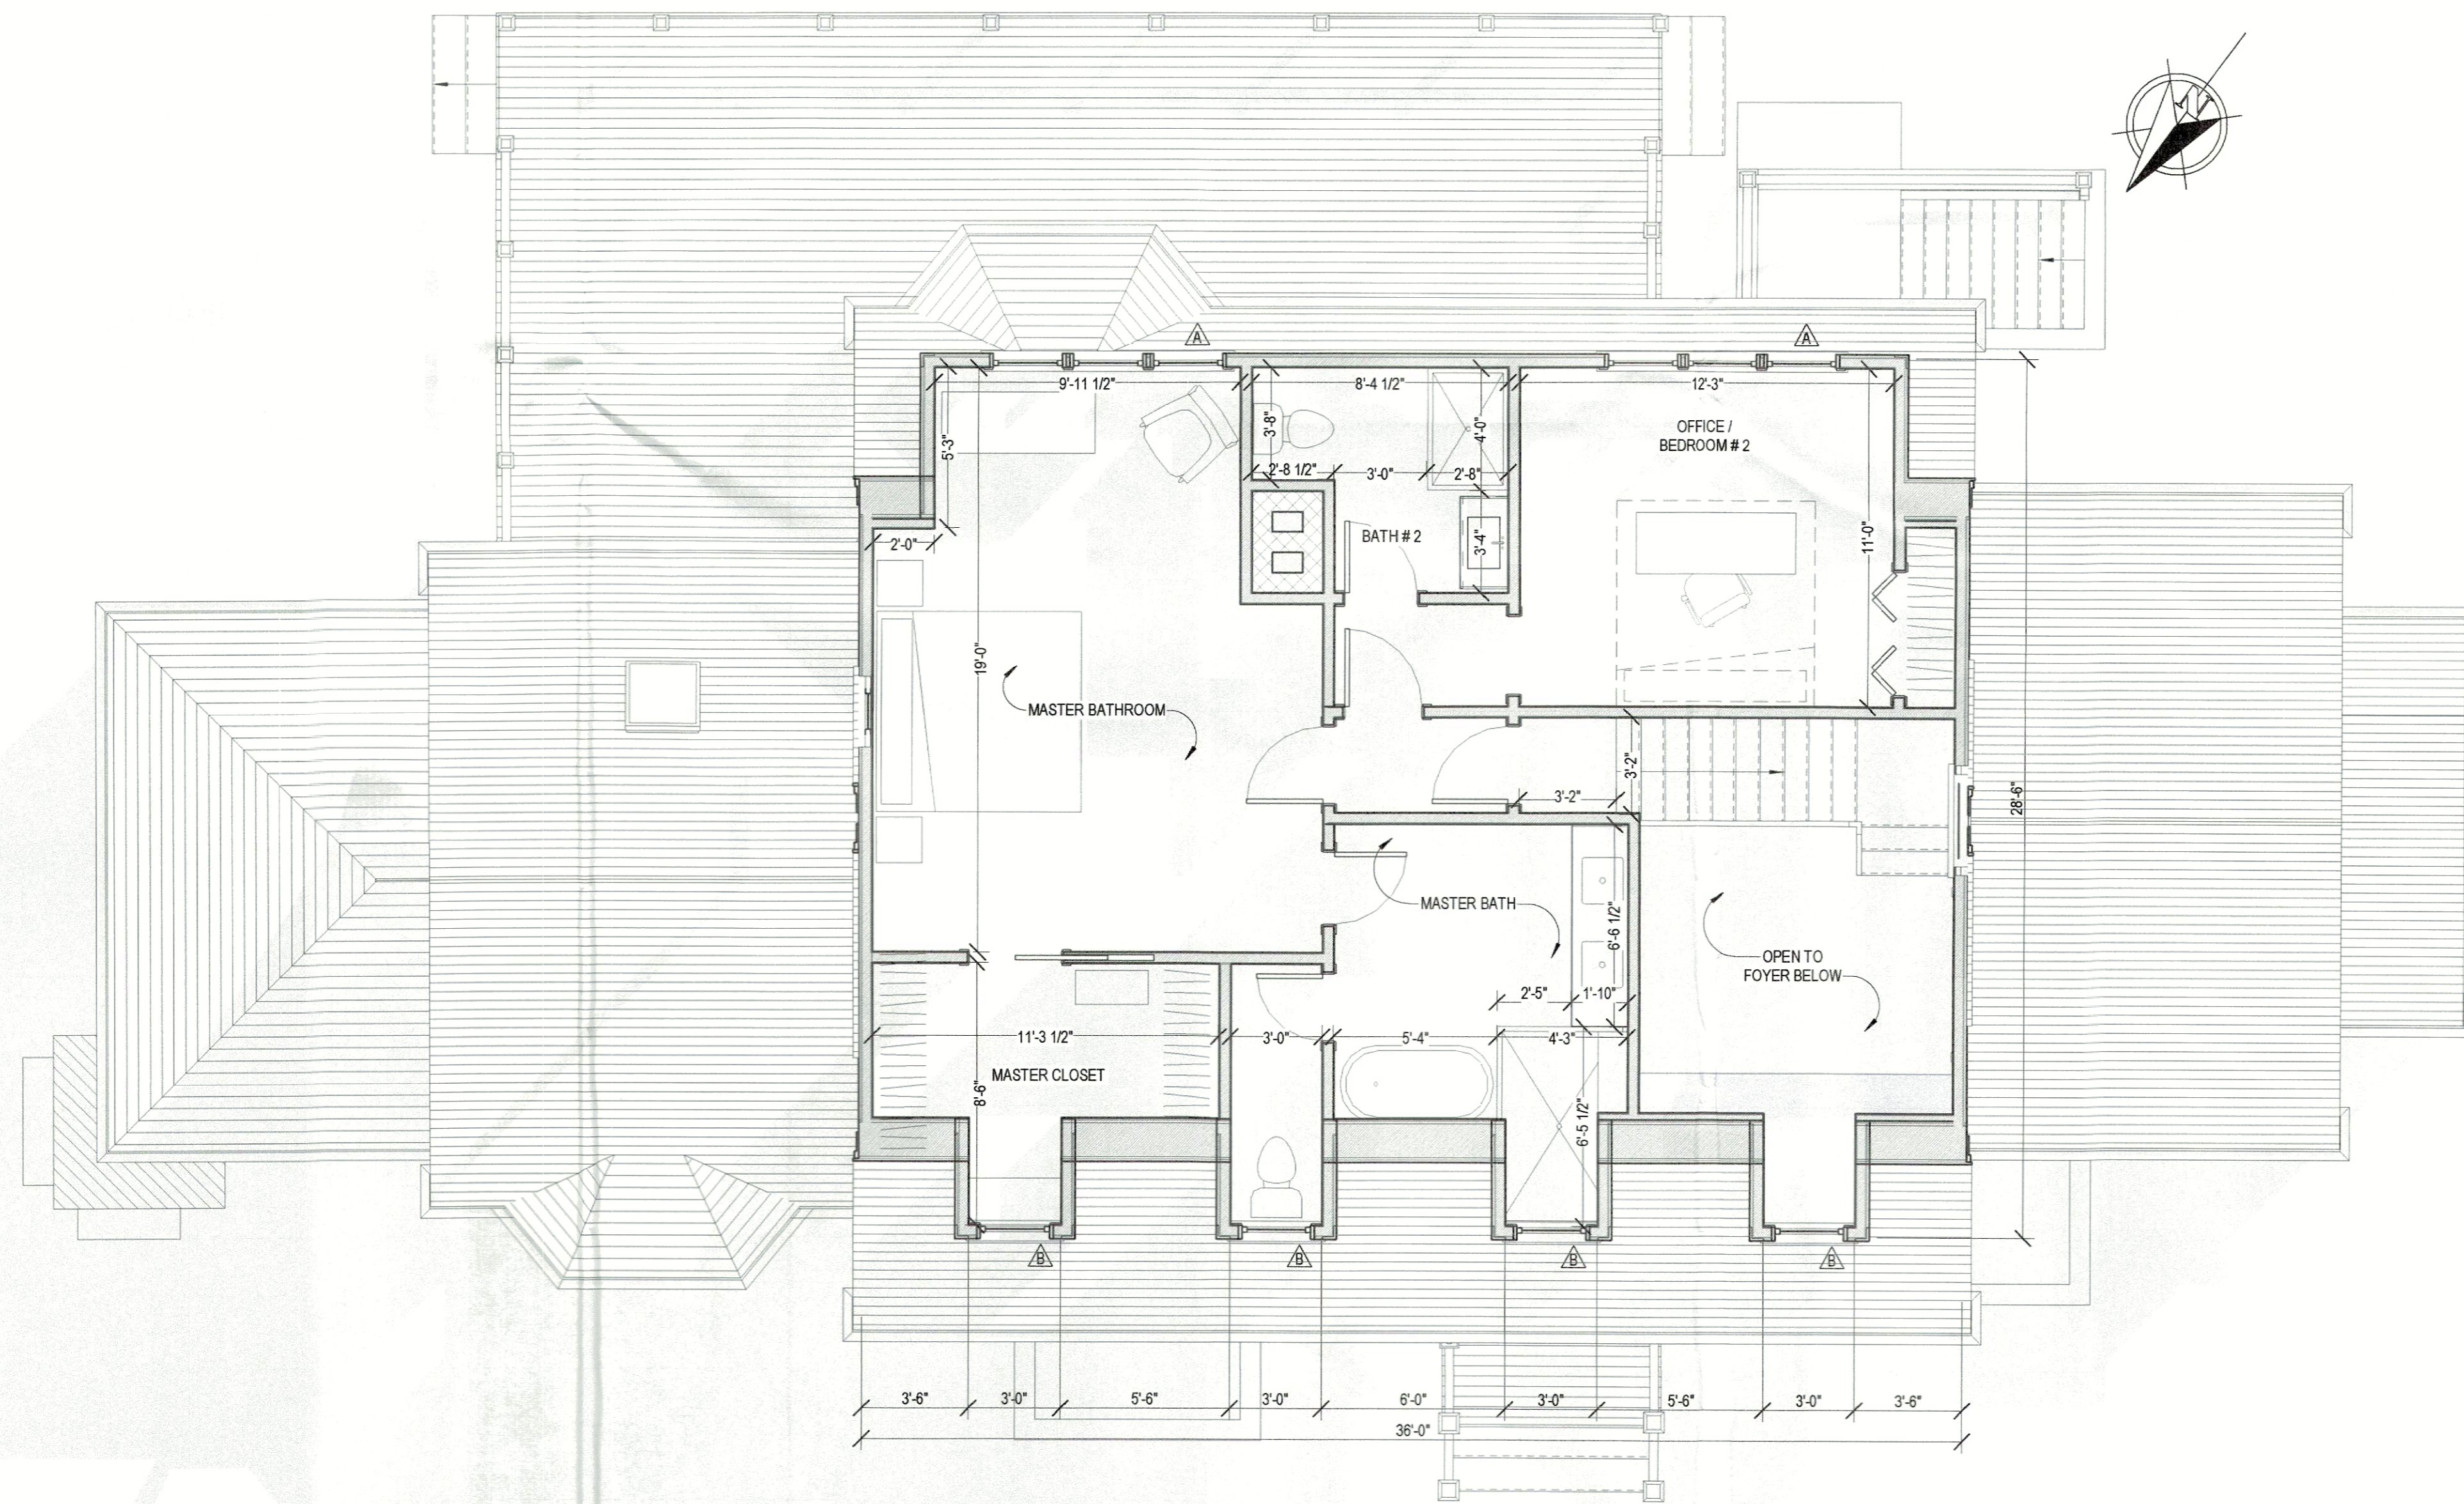

1 Second Floor
1/4" = 1'-0"