



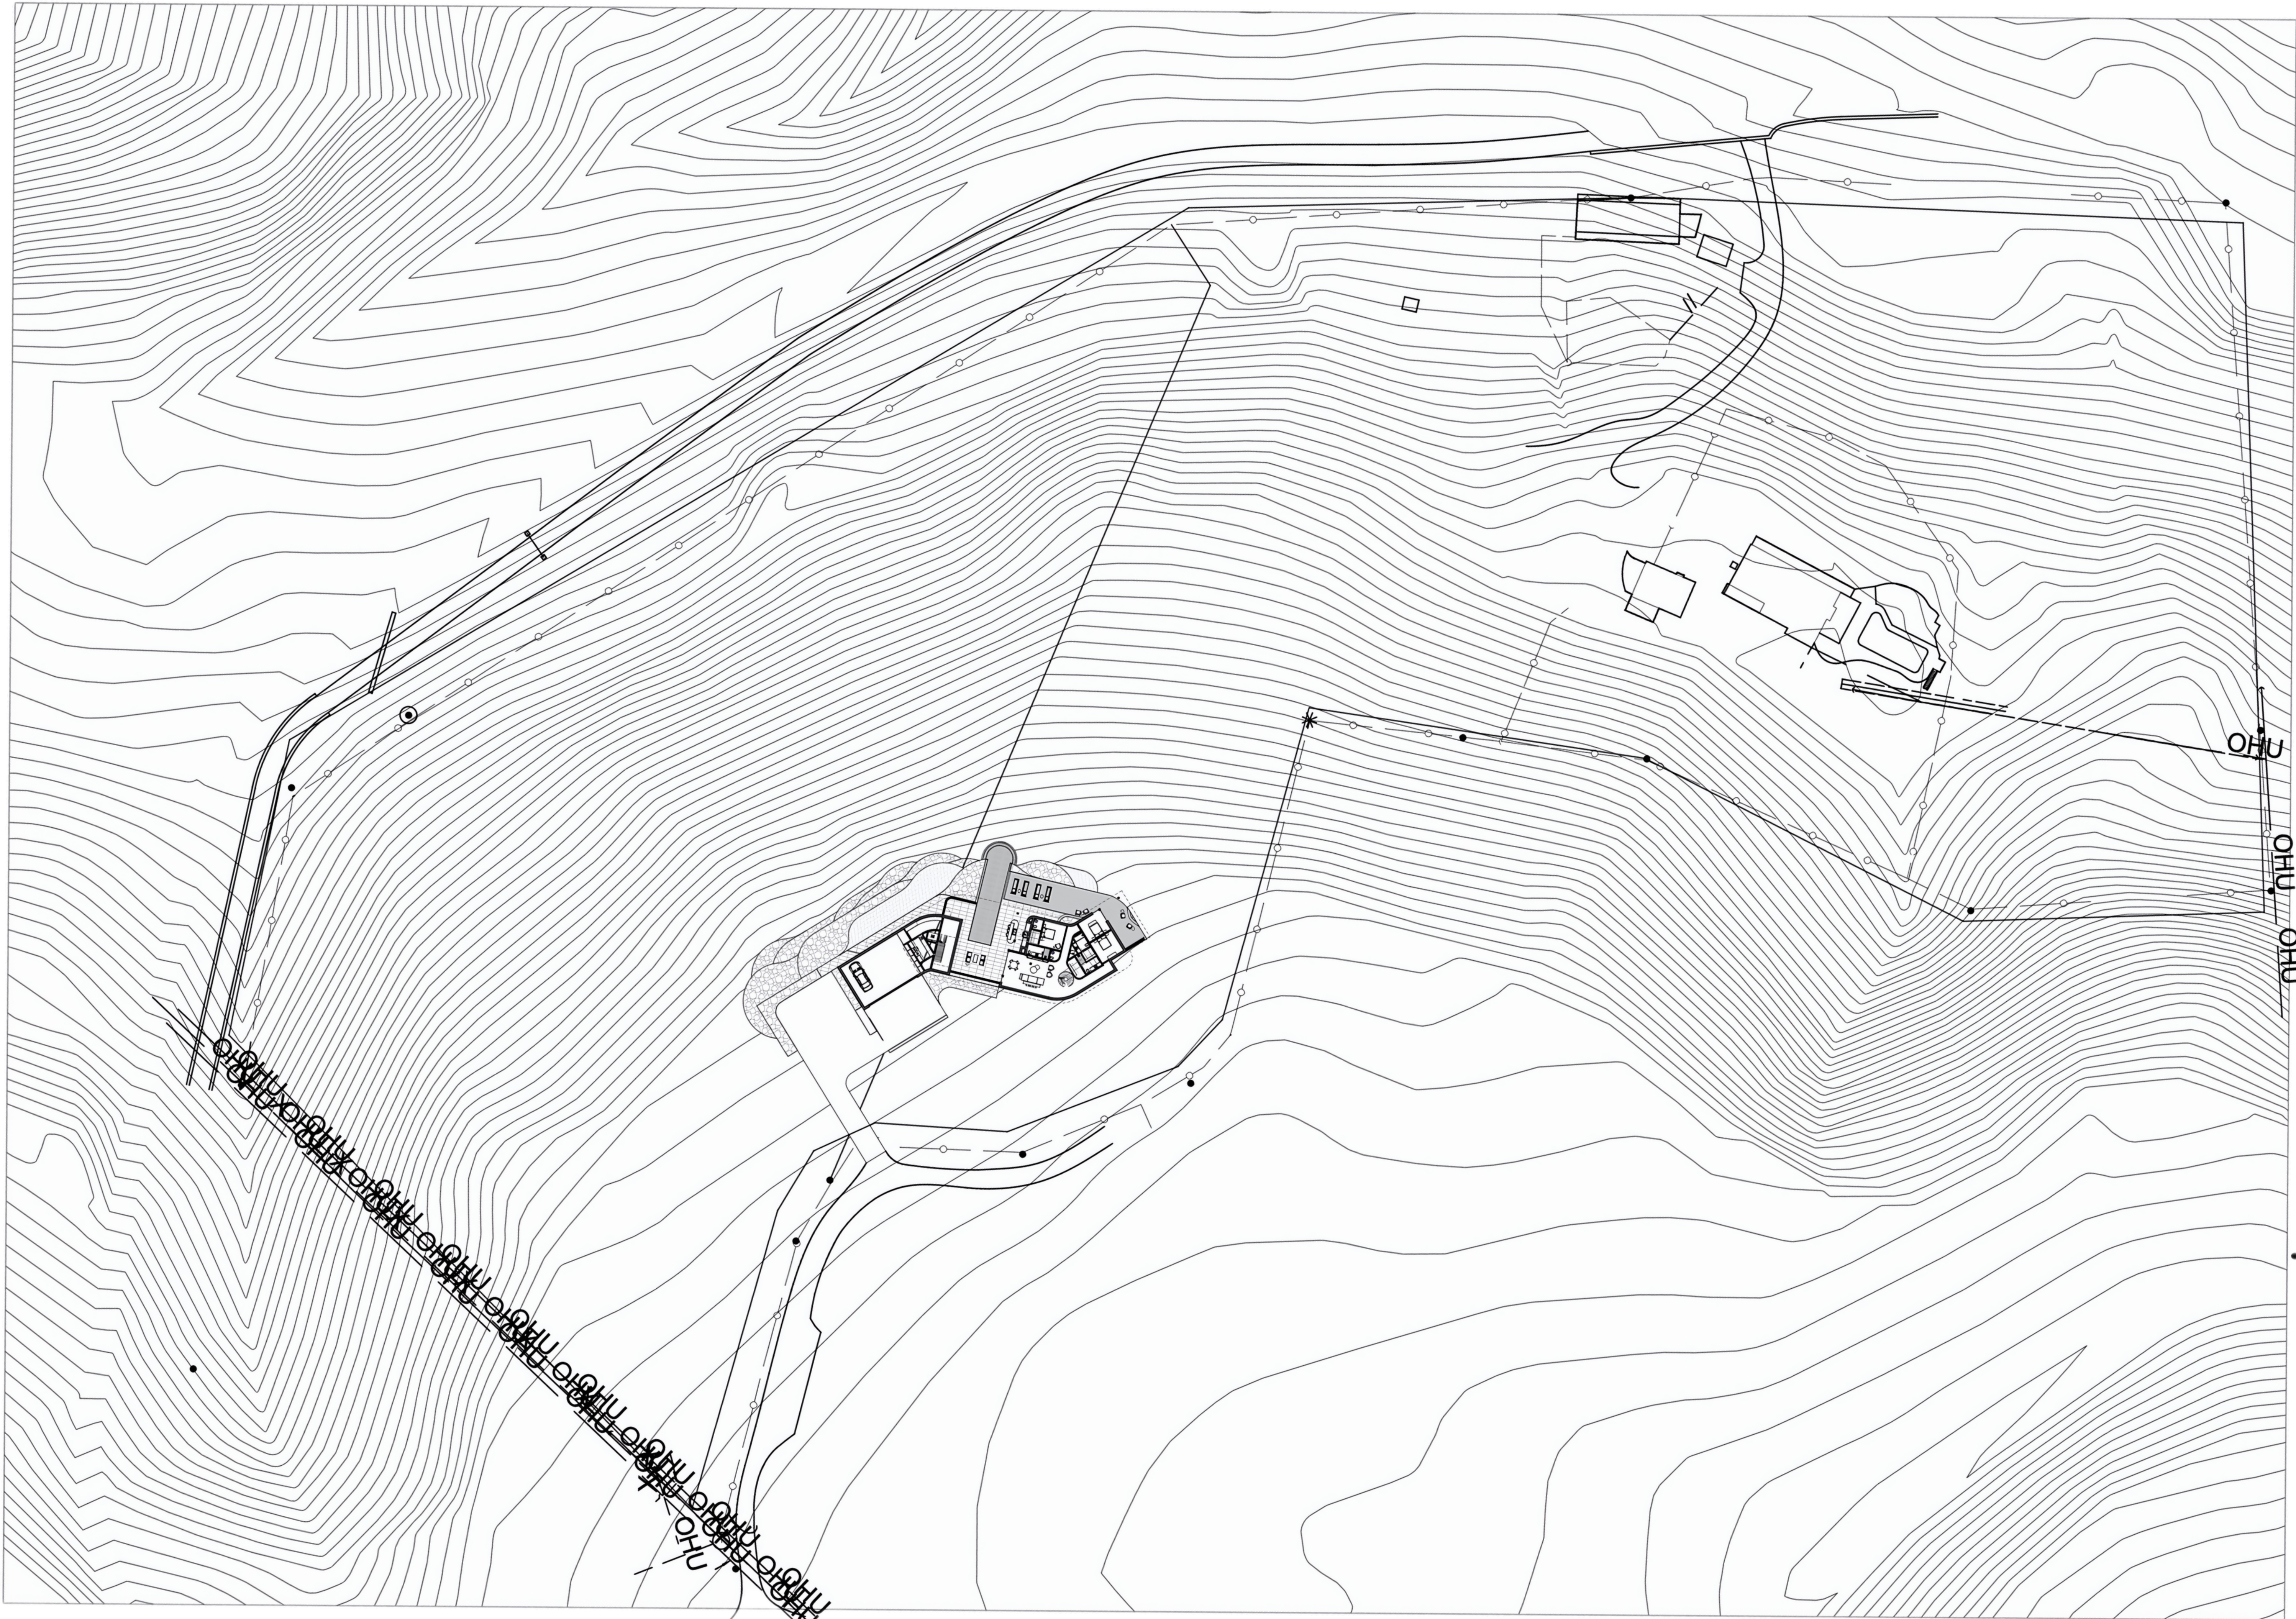

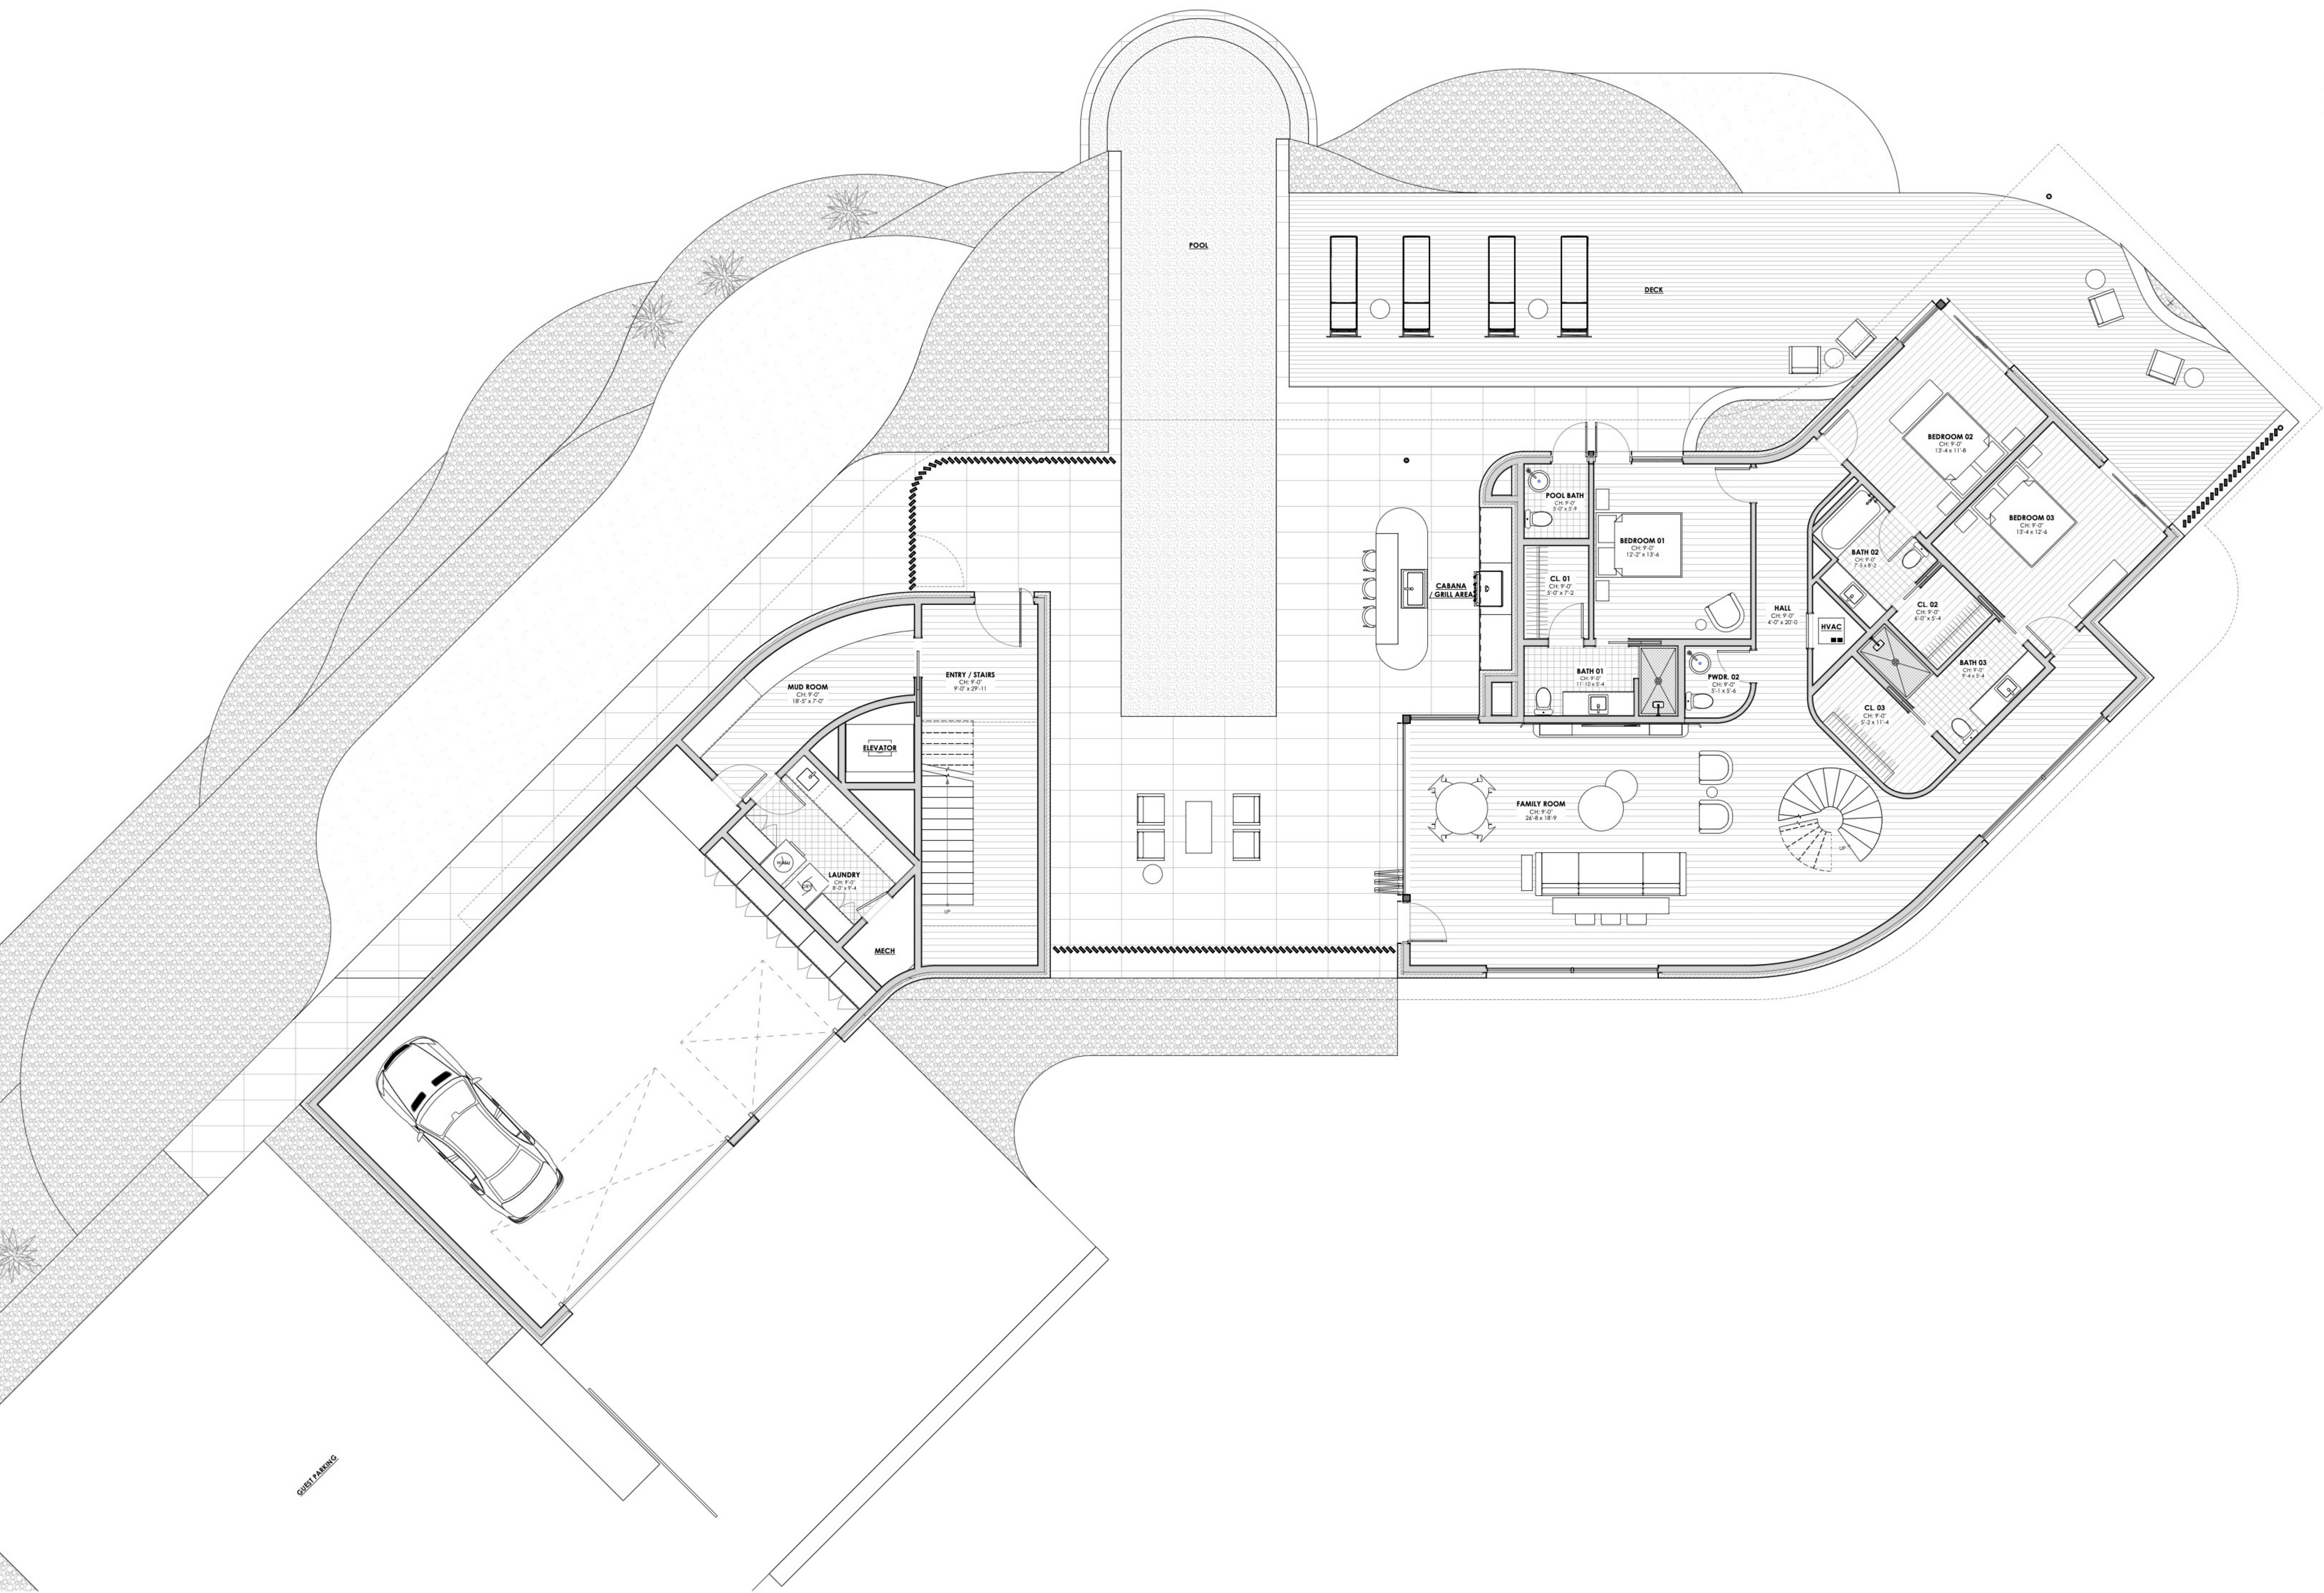

GUEST PARKING

