


#1459

REGISTER'S OFFICE
 Bayfield County, WIS. } S.S.: Doc. No.
 RECORDED AT 8 A.M.
 ON DEC 21 1984 III
 Vol. 4 of CSM Pages 34-35 Encl. *Otto Korpela*
 REGISTER OF DEEDS

BAYFIELD CO. CERTIFIED SURVEY NO. 000531


LOCATED IN GOV'T. LOTS 1 AND 2, SEC. 34-T45N-R8W, TOWN OF DRUMMOND, BAYFIELD CO., WIS.

BEARINGS ARE REFERENCED TO
 N-S 1/4 LINE OF SEC. 34.
 BEARING S8°-50'-30"E.

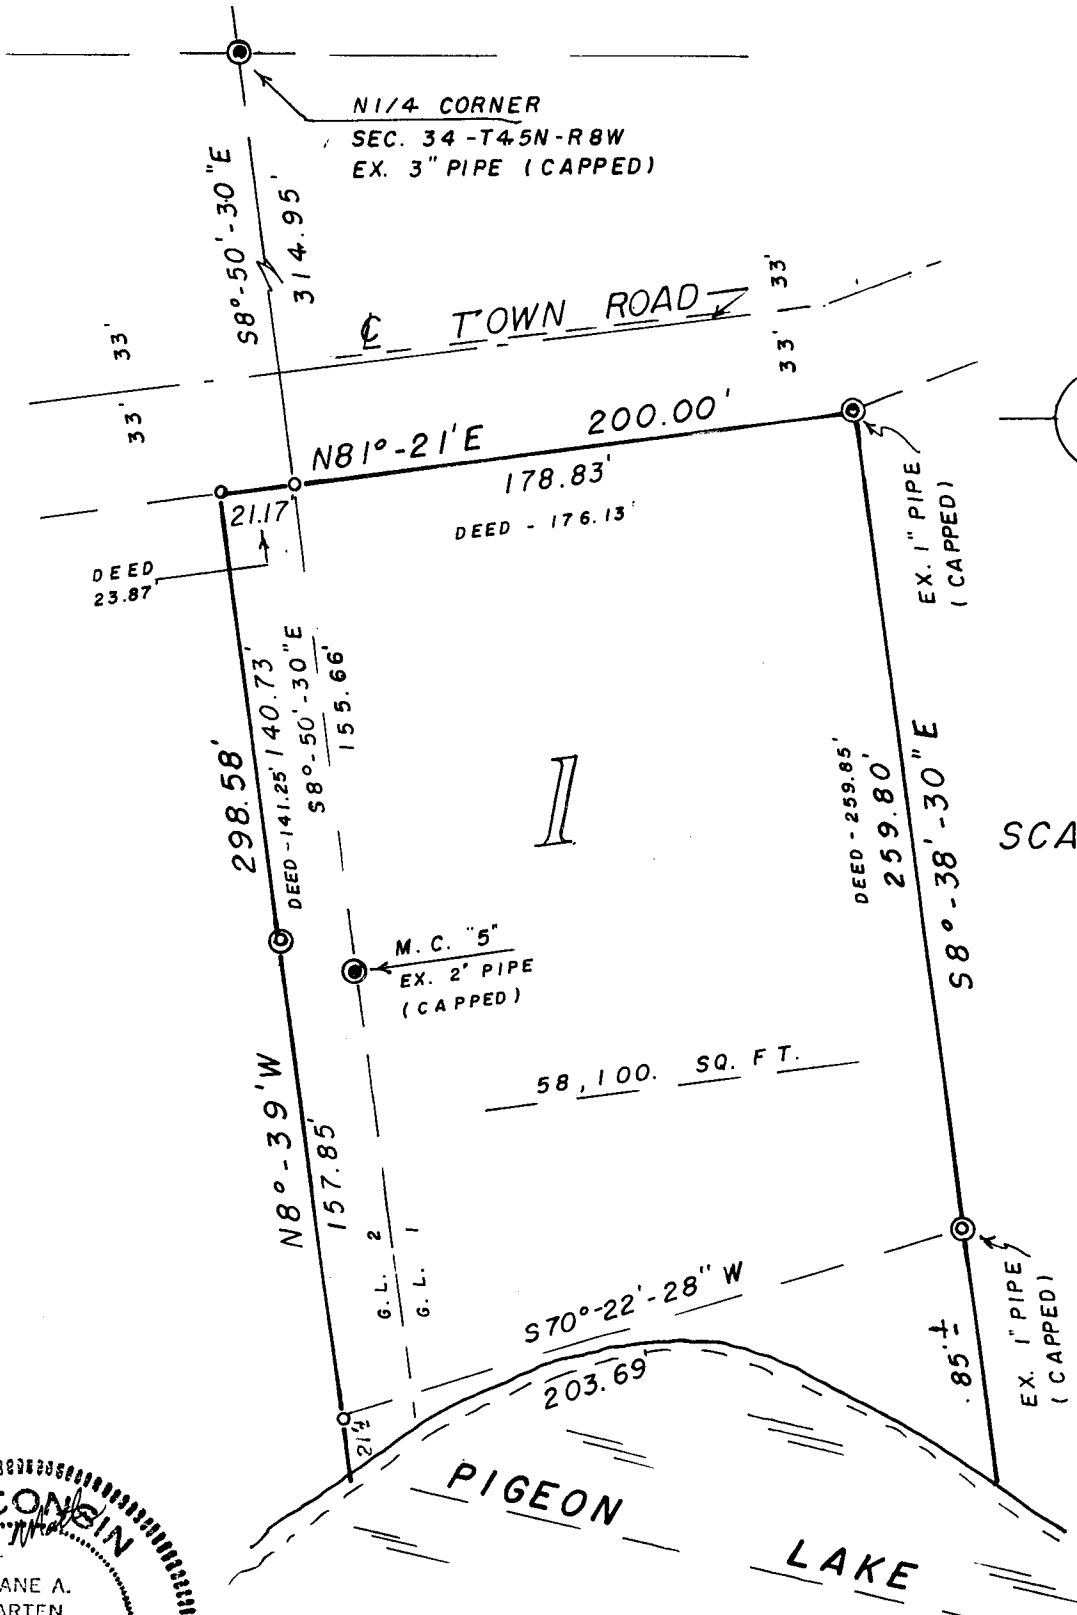

Gov. Lots 1
 Gov. Lots 2

34-45-8

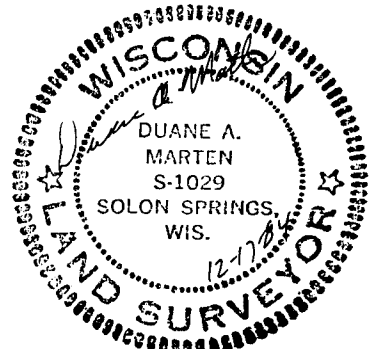

- ⊙ = EX. IRON PIPE MON.
- = SET 1" X 24" IRON PIPE MON. MIN. WT. 1.13 LBS./LIN. FT.

34

SURVEYOR'S CERTIFICATE

I, Duane A. Marten, Registered Land Surveyor, hereby certify:

That I have surveyed, divided and mapped that part of Gov't. Lots 1 and 2, Sec. 34-T45N-R8W, Town of Drummond, Bayfield County, Wisconsin, bounded and described as follows:

Commencing at the N $\frac{1}{4}$ corner of said Sec. 34; thence S8 $^{\circ}$ -50'-30"E along the N-S $\frac{1}{4}$ line, 314.95 feet to the Southerly line of a Town Road and the point of beginning; thence N81 $^{\circ}$ -21'E along said Southerly line, 178.83 feet; thence S8 $^{\circ}$ -38'-30"E, 259.80 feet to a point 85 feet, more or less, from the water's edge of Pigeon Lake; thence S70 $^{\circ}$ -22'-28"W along a meanderline, 203.69 feet to a point 21 feet, more or less, from the water's edge of Pigeon Lake; thence N8 $^{\circ}$ -39'W, 298.58 feet to the Southerly line of a Town Road; thence N81 $^{\circ}$ -21'E along said Southerly line, 21.17 feet to the point of beginning. Including all lands lying between the above described meanderline and the respective lot lines extended to the water's edge of Pigeon Lake. Subject to all easements and reservations of record.

That such plat is a correct representation of all exterior boundaries of the land surveyed.


That I have made such survey and plat by the order and under the direction of Mr. Joe Turcin.

That I have fully complied with the applicable requirements of Wis. Adm. Code s. A.E. 5.01 to the best of my knowledge and belief.

Dated this 17 day of Dec., 1984.

Duane A. Marten

DUANE A. MARTEN, REGISTERED LAND SURVEYOR, S-1029
VACATIONLAND SURVEYOR'S, INC.
SOLON SPRINGS, WIS.

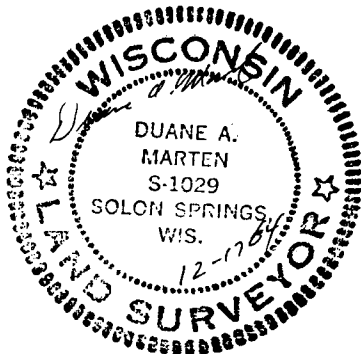

APPROVAL NOT REQUIRED - SURVEY OF
EXISTING PARCEL
APPROVED

Bayfield County Zoning Comm.

By David K Zee

Date 20 Dec 84 Appl# Map#

Sheet 2 of 2