

#508

Gov. Lot. 1 10-43-6

167

CERTIFIED SURVEY MAP

PART OF GOV'T LOT 1, SEC. 10, T43N, R6W.
IN BAYFIELD COUNTY, WISCONSIN

367996

REGISTER'S OFFICE } S.S.
Bayfield County, Wis.

RECORDED AT 2:20 P. M.

ON JAN 5 1987 IN


Vol. 4 of CSM, Pages 167-168

Otto Korpela

REGISTER OF DEEDS

CSM # C00573

PAGE 1 OF 2 PAGES

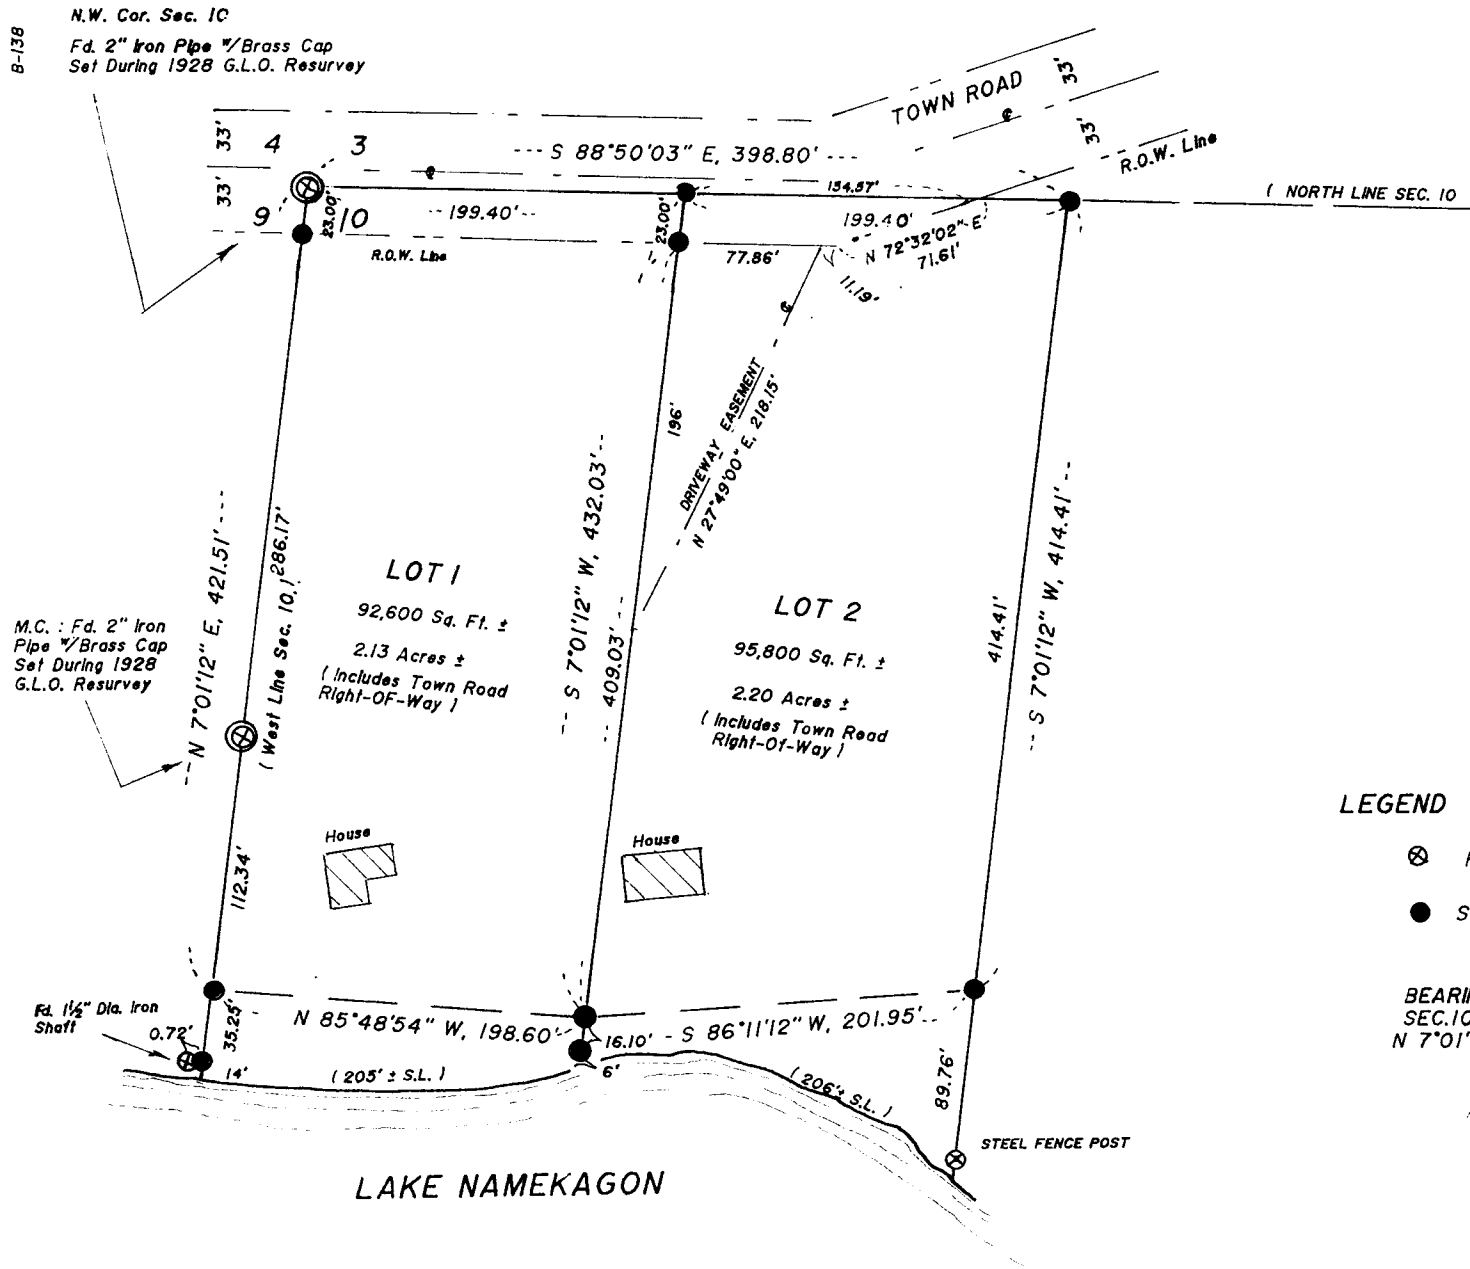

SCALE 1" = 100'




796.00

I, Ronald L. Peterson, Wisconsin Registered Land Surveyor hereby state that in compliance with Chapter 235.24 of the Wisconsin Statutes I have surveyed, divided and mapped the land herein described, and that to the best of my knowledge and ability this map is a correct representation of the survey made. I further state that this survey has been made under the direction of RON DERRY and ROBT. PINCHOTTL, owners.

This land is located in Govt. Lot 1, Section 10, T 43 N. R 6 W, Bayfield County, Wisconsin, described as follows:

Commencing at the Northwest corner of Govt. Lot 1, Section 10, T 43 N, R 6 W, Thence S 88°50'03" E, along the North line of Govt. Lot 1, 398.80 feet, Thence S 7°01'12" W, 414.41 feet to a meander corner on the Northerly shore of Lake Namekagon. Thence S 86°11'12" W, along the meander line of Lake Namekagon, 201.95 feet, Thence continue along said meander line, N 85°48'54" W, 198.60 feet to the end of said meander line, Thence N 7°01'12" E, 433.01 feet to the point of beginning and including all the land between the meander line and the waters edge of Lake Namekagon, between the parcel lines extended.
Subject to all existing easements and reservations.

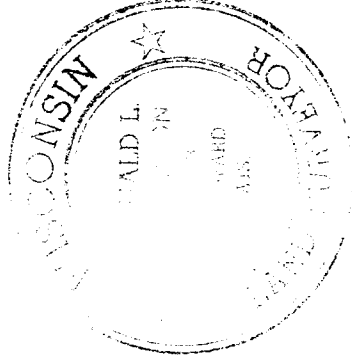

This instrument drafted by
Ronald L. Peterson
Dec. 24, 1986

Ronald L. Peterson

Approved this 5th day of JANUARY, 1987, by David K Lee
Bayfield County Zoning Admin.