

MAY 5, 2019


GAYLE & ROD LITTLE
16398 HOFF CT
HAYWARD WI 54843
715-634-0503
glittle_dtp@yahoo.com

RANCH STYLE

Bedrooms: 3
Bathrooms: 2
Length: 52 feet
Depth: 30 feet w/
11'8"x4'0" addition
Square Feet: 1608
Garage: 36' x 26'
Footprint: 60' x 56'

Walls w/soundproof insulation

Dimension boundaries

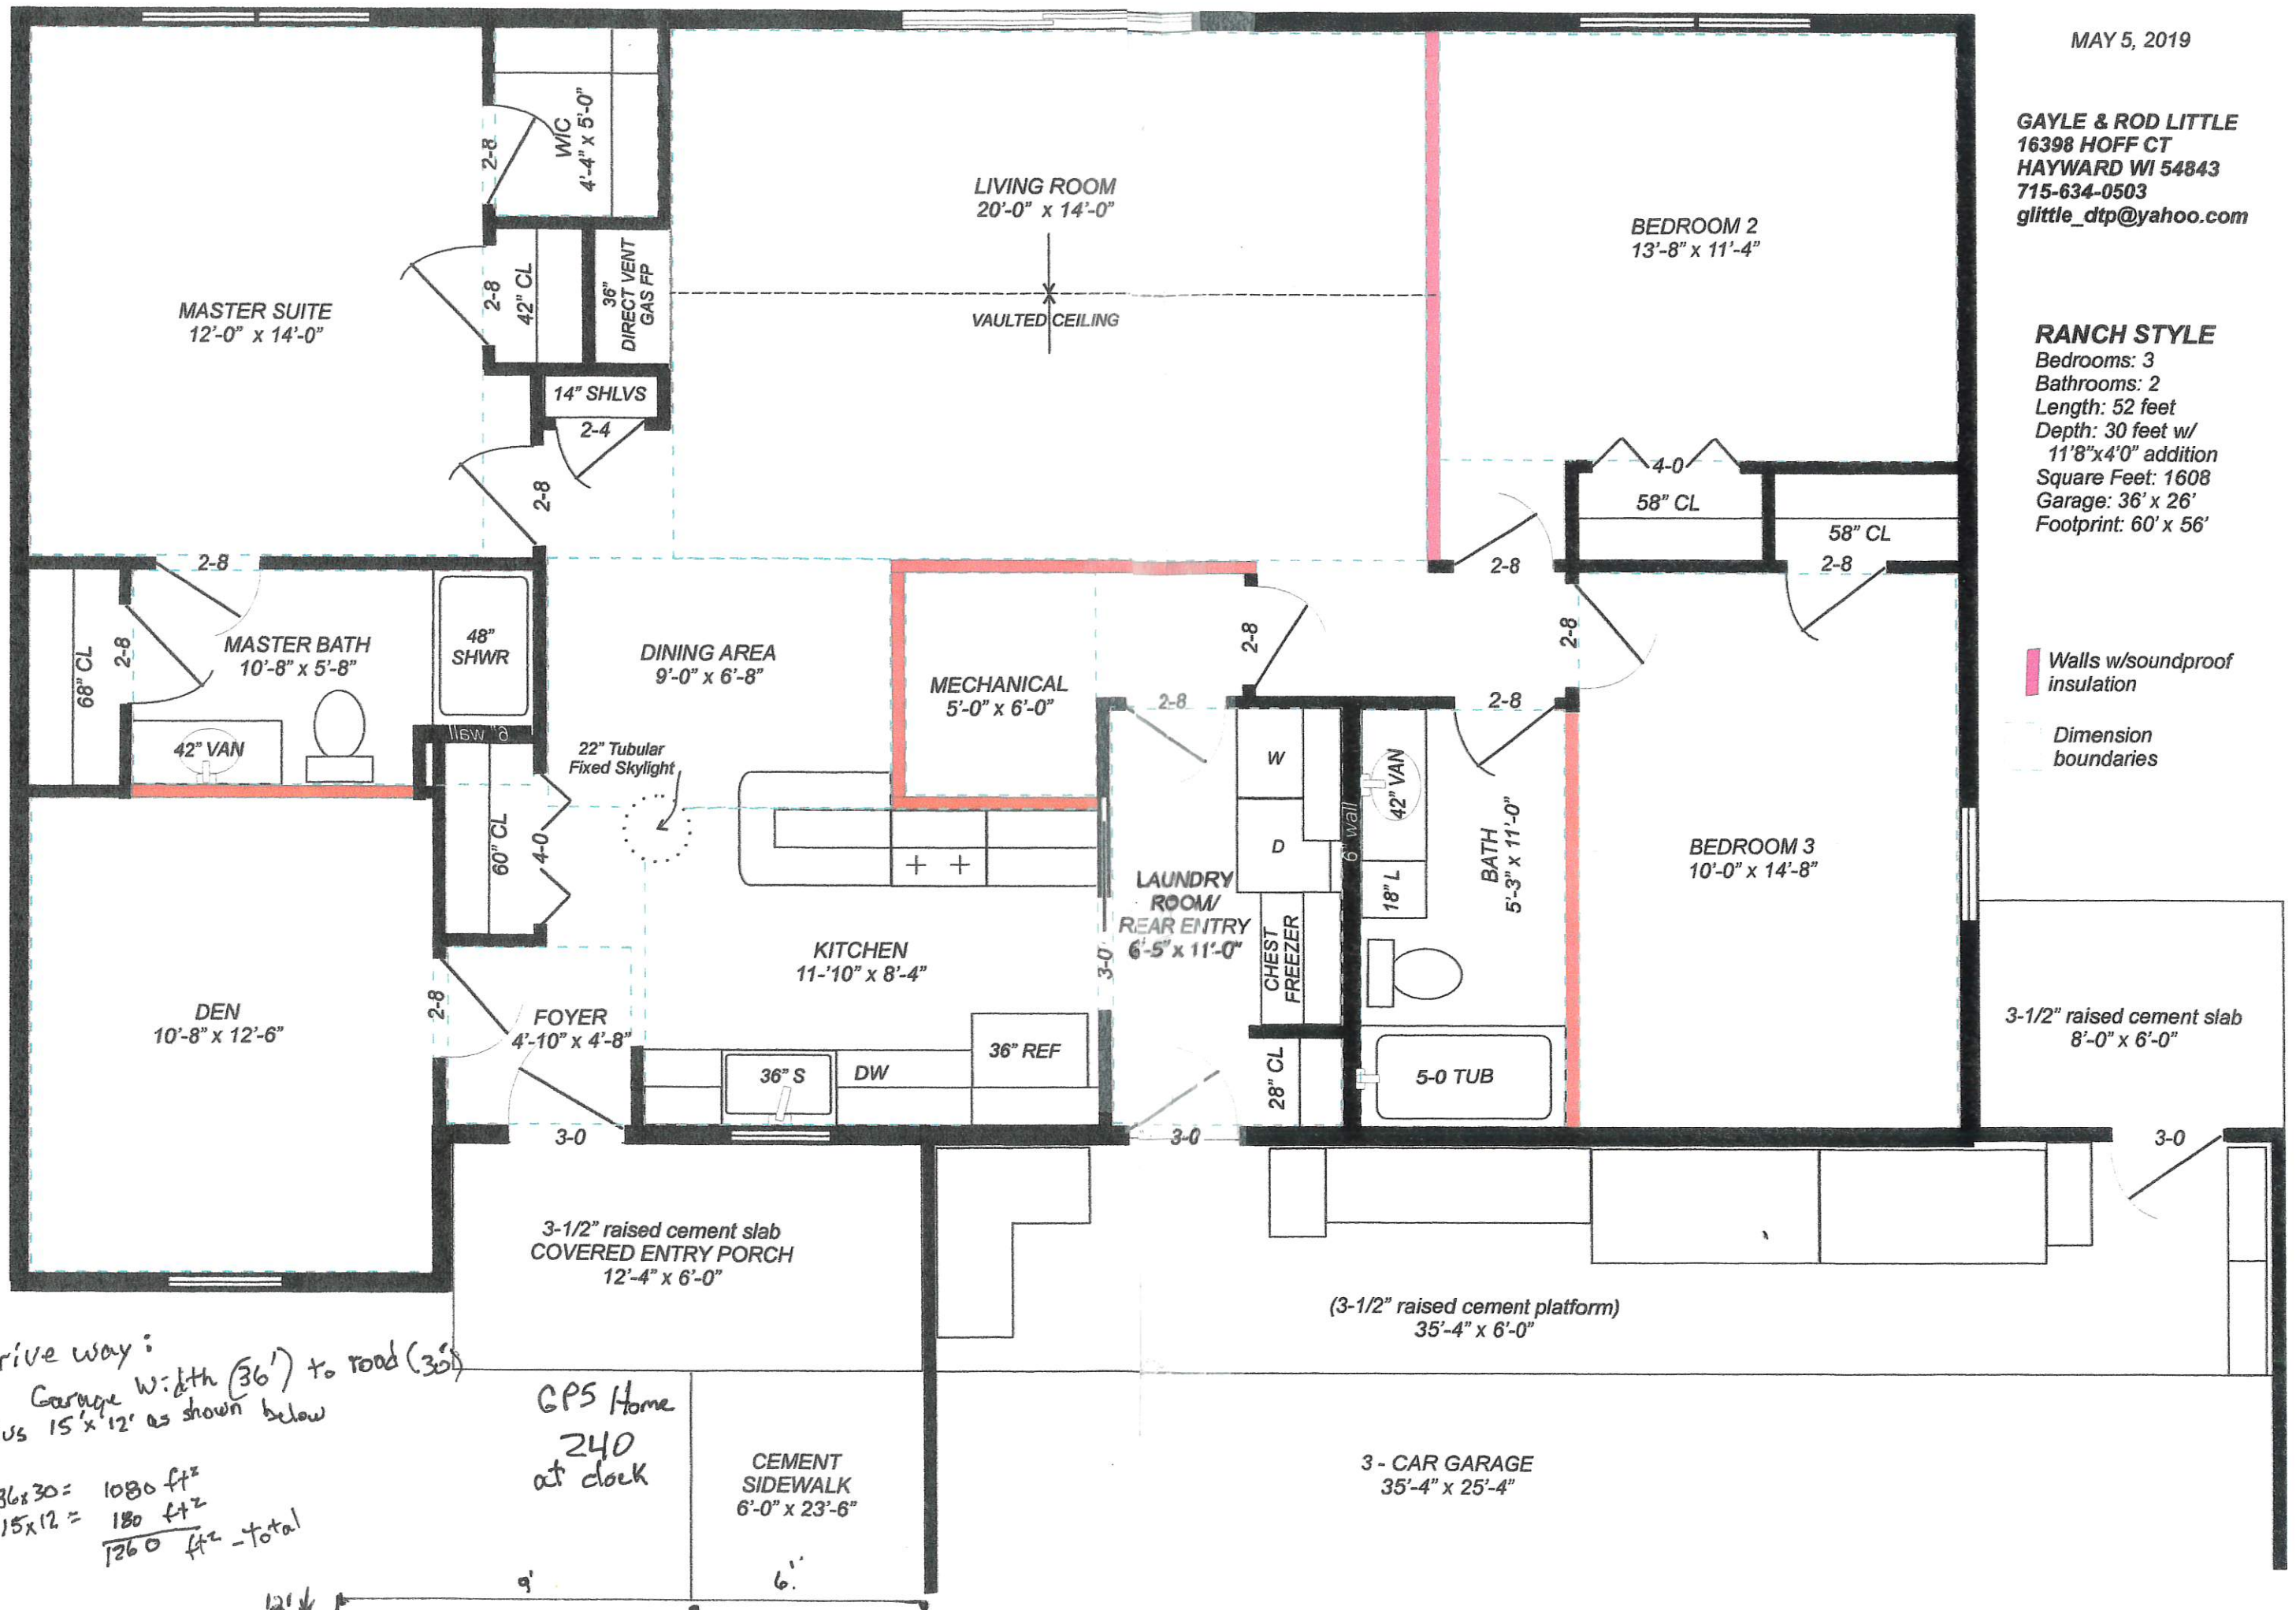

Drive way:
Garage width (36') to road (30')
plus 15' x 12' as shown below

36x30 = 1080 ft²
15x12 = 180 ft²
1260 ft² - total

GPS Home
240
at clock

CEMENT
SIDEWALK
6'-0" x 23'-6"

3-CAR GARAGE
35'-4" x 25'-4"

12' ↓

9'

6'