

Hand Records

#3505


RECEIVED
AUG 02 2001
Bayfield Co. Zoning Dept.

FORM NO. 985-A



Stock No. 26273

BAYFIELD CO. CERTIFIED SURVEY MAP NO. 1165
LOCATED IN THE NW1/4 - SE1/4, SEC. 17-T43N-R7W, TOWN OF
CABLE, BAYFIELD COUNTY, WISCONSIN.

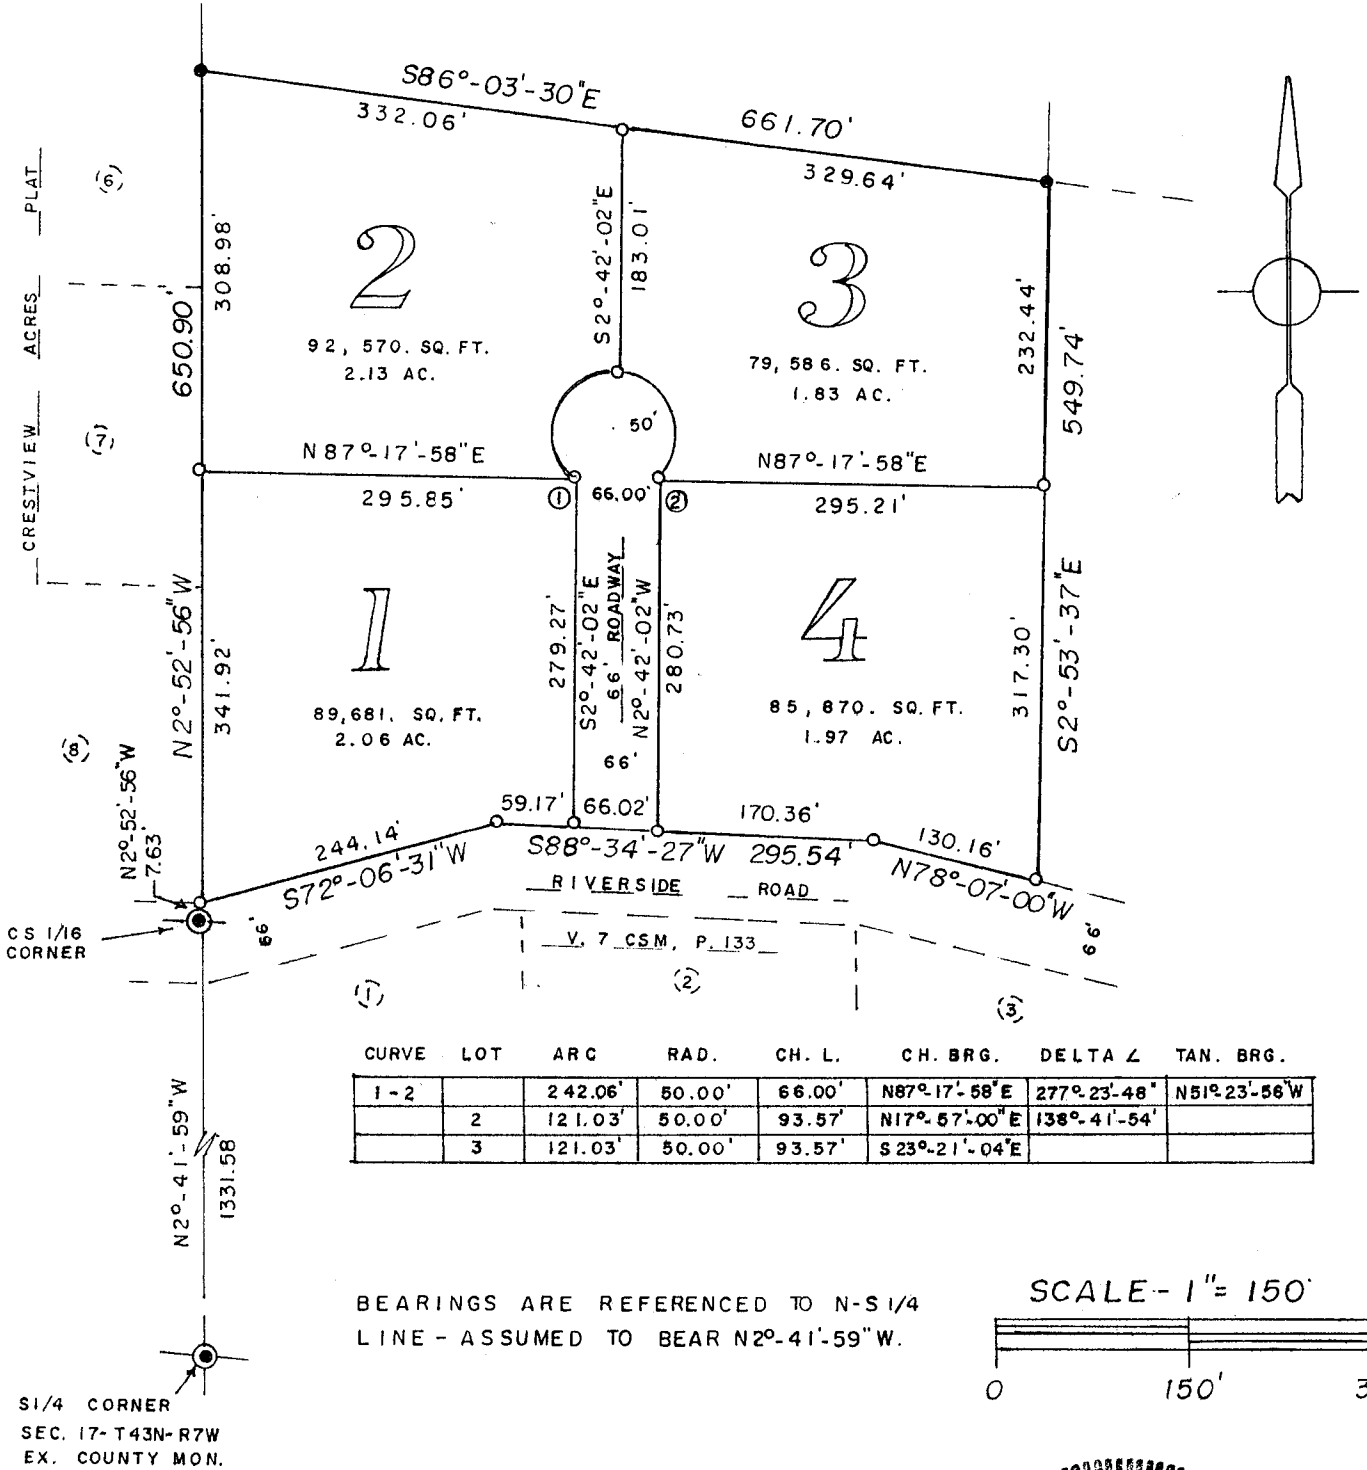

⊙ = EXISTING 2 1/2" CAPPED PIPE

● = EXISTING 2" IRON PIPE

○ = SET 1" X 24" IRON PIPE,
MIN. WT. 1.13 LBS./LIN. FT.

REGISTER'S OFFICE
Bayfield County, WIS.
RECORDED AT 9:31 AM.
ON SEP 18 2001 IN
Vol. 17 of 204 Page 203-204
Doc. No. 467097
Otto Korpela
REGISTER OF DEEDS



Ed 12/10 Heartland Surveyors

NW-SE

17.43.7

203

**Stock No. 26273**

1165

Surveyor's Certificate:

I, Duane A. Marten, Registered Land Surveyor, hereby certify:

That I have surveyed, divided and mapped that part of the NW1/4-SE1/4, Sec. 17-T43N-R7W, Town of Cable, Bayfield County, Wisconsin, bounded and described as follows:

Commencing at the S1/4 corner of said Sec. 17; thence North 2 degrees, 41 minutes, 59 seconds West along the N-S1/4 line, 1331.58 feet to the CS 1/16 corner; thence North 2 degrees, 52 minutes, 56 seconds West, 7.63 feet to the Northerly line of Riverside Road and the point of beginning; thence continuing North 2 degrees, 52 minutes, 56 seconds West, 650.90 feet; thence South 86 degrees, 03 minutes, 30 seconds East, 661.70 feet; thence South 2 degrees, 53 minutes, 37 seconds East, 549.74 feet to the Northerly line of Riverside Road; thence North 78 degrees, 07 minutes, 00 seconds West along said Northerly line, 130.16 feet; thence South 88 degrees, 34 minutes, 27 seconds West along said Northerly line, 295.54 feet; thence South 72 degrees, 06 minutes, 31 seconds West along said Northerly line, 244.14 feet to the point of beginning. Subject to all easements and reservations of record.

That such plat is a correct representation of all exterior boundaries of the land surveyed and the subdivision thereof made.

That I have made such survey, land division and plat by the order and under the direction of Mr. Keith Benedict.

That I have fully complied with Chapter 236.34 of the Wisconsin Statutes and the subdivision regulations of Bayfield County to the best of my knowledge and belief.

Dated this 31 day of July, 2001.

Duane A. Marten

Duane A. Marten S-1029
Vacationland Surveyor's, Inc.
Solon Springs, Wi



Approved: Bayfield County Zoning Office
Dated: 8/14/01
Karl Kastrosky *[Signature]* Adm.