

# SPIDER LAKE SHORES REGISTERED LAND SURVEY

LOCATED IN THE E 1/2 - NE 1/4 - SW 1/4, NW 1/4 - SE 1/4, E 1/2 - SE 1/4 - SW 1/4 AND SW 1/4 - SE 1/4 OF SECTION 15, T. 47 N., R. 7 W., IN THE TOWN OF PILSEN, AND IN THE E 1/2 - NE 1/4 - NW 1/4, NW 1/4 - NE 1/4, E 1/2 - SE 1/4 - NW 1/4 AND SW 1/4 - NE 1/4 OF SECTION 22, T. 47 N., R. 7 W., IN THE TOWN OF KEYSTONE, ALL IN BAYFIELD COUNTY, WISCONSIN

SPIDER LAKE

**LEGEND**  
 ○ EXISTING MONUMENT, SIZE AND TYPE NOTED  
 ○ 2-1/2" X 30" IRON PIPE, WEIGHING 3.65 LBS./FT., SET  
 ○ ALL OTHER LOT CORNERS ARE MONUMENTED WITH 1" X 24" IRON PIPES, WEIGHING 1.13 LBS./FT.



**NOTES**  
 IRON PIPE DIMENSIONS ARE OUTSIDE DIAMETER  
 ALL LINEAR MEASUREMENTS HAVE BEEN MADE AND COMPUTED TO THE NEAREST ONE HUNDREDTH OF A FOOT  
 ALL ANGULAR MEASUREMENTS HAVE BEEN MADE AND COMPUTED TO THE NEAREST SECOND  
 ALL LOT AREAS HAVE BEEN ROUNDED TO THE NEAREST ONE TENTH OF AN ACRE  
 ACREAGES SHOWN INCLUDE THAT PORTION OF THE PRIVATE ROAD WITHIN EACH LOT  
 A STANDARD U.S.F.S. ALUMINUM CAPPED MONUMENT IS A 2-1/2" X 48" ALUMINUM PIPE WITH A 3" CAST ALUMINUM TABLET, STAMPED TO IDENTIFY THE CORNER

**NOTE**  
 BAYFIELD COUNTY ZONING ALLOWS INDIVIDUAL LOTS TO LIE ON BOTH SIDES OF A ROAD, WHETHER PRIVATE OR PUBLIC.




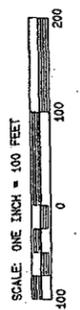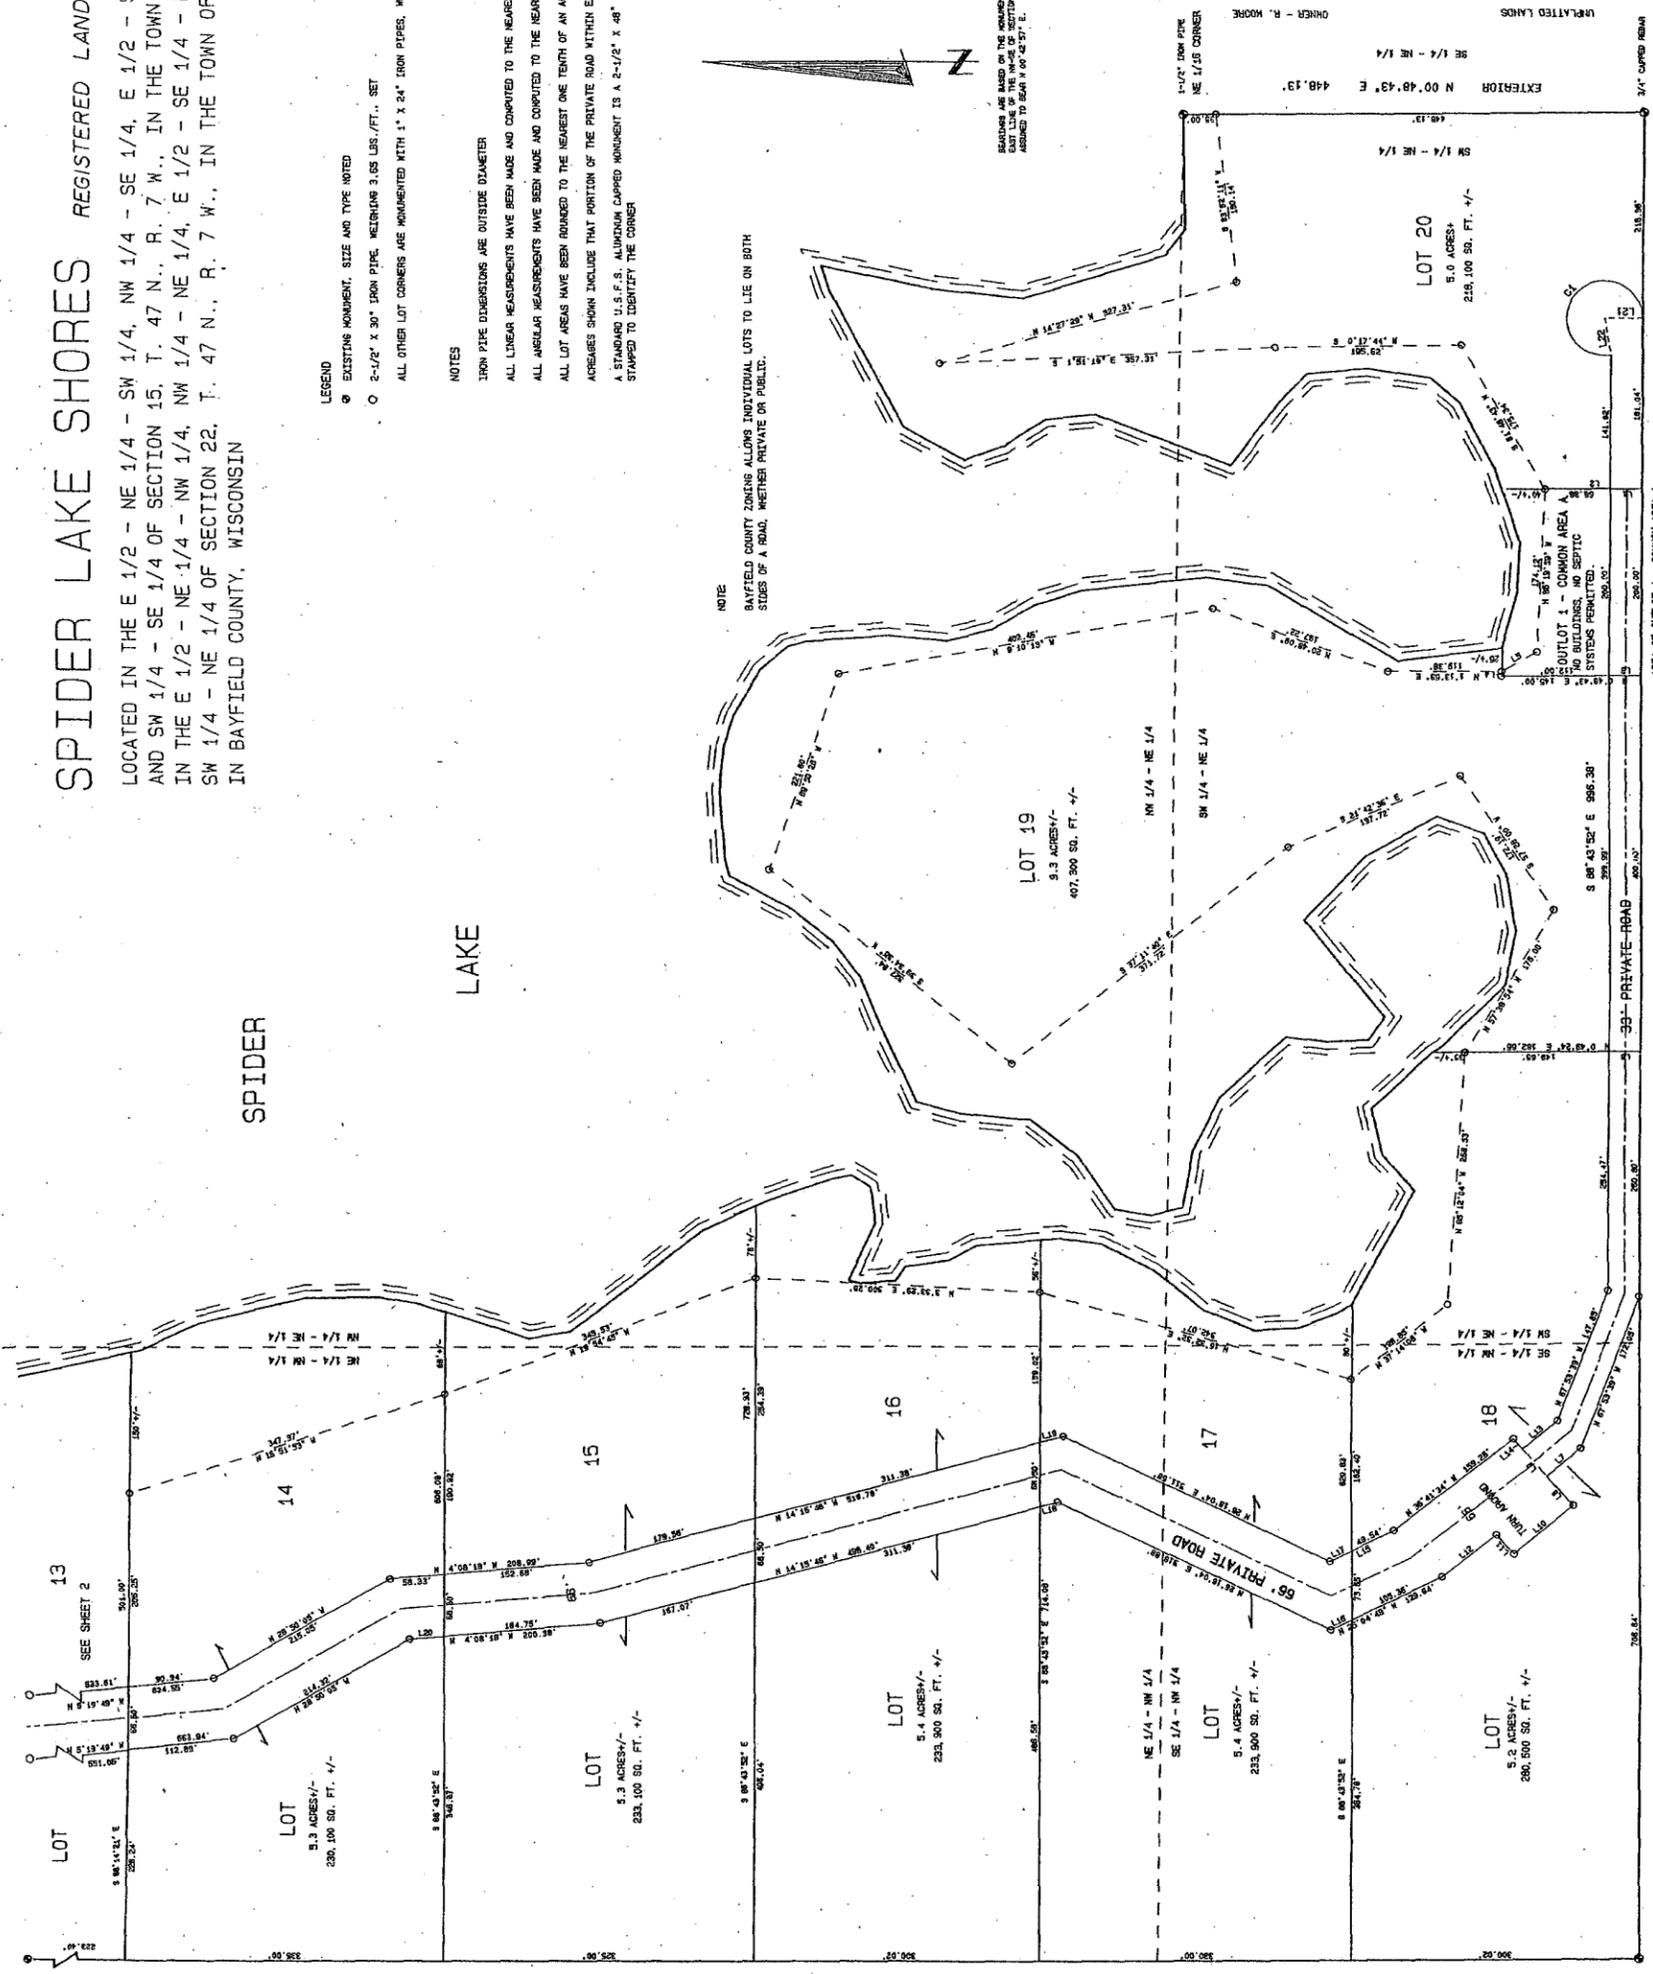

OWNER - U.S.A.


TRI - COUNTY CORRIDOR

EXTERIOR S 88° 43' 52" E 1987.63'

EXTERIOR N 00° 48' 43" E 448.13'

SE 1/4 - NE 1/4

SW 1/4 - NE 1/4

LOT 20

5.0 ACRES±

218,100 SQ. FT. ±





