

MAP OF SURVEY

EASEMENT LOCATION IN GOVERNMENT LOT 2 OF SECTION 2, T. 44 N., R. 9 W., IN THE TOWN OF BARNES, BAYFIELD COUNTY WISCONSIN

LINE TABLE


LINE	BEARING	DISTANCE
L1	N 85°21'26" W	4.23
L2	S 80°50'00" W	94.79

CURVE TABLE

CURVE	ARC	CENTRAL ANGLE	RADIUS	CHORD LENGTH	CHORD BEARING
C1	14.82	13°48'34"	61.48	14.78	S 87°44'17" W



BEARINGS ARE BASED ON THE WEST LINE OF GOVERNMENT LOT 2 ASSUMED AS N 00°04'35" E

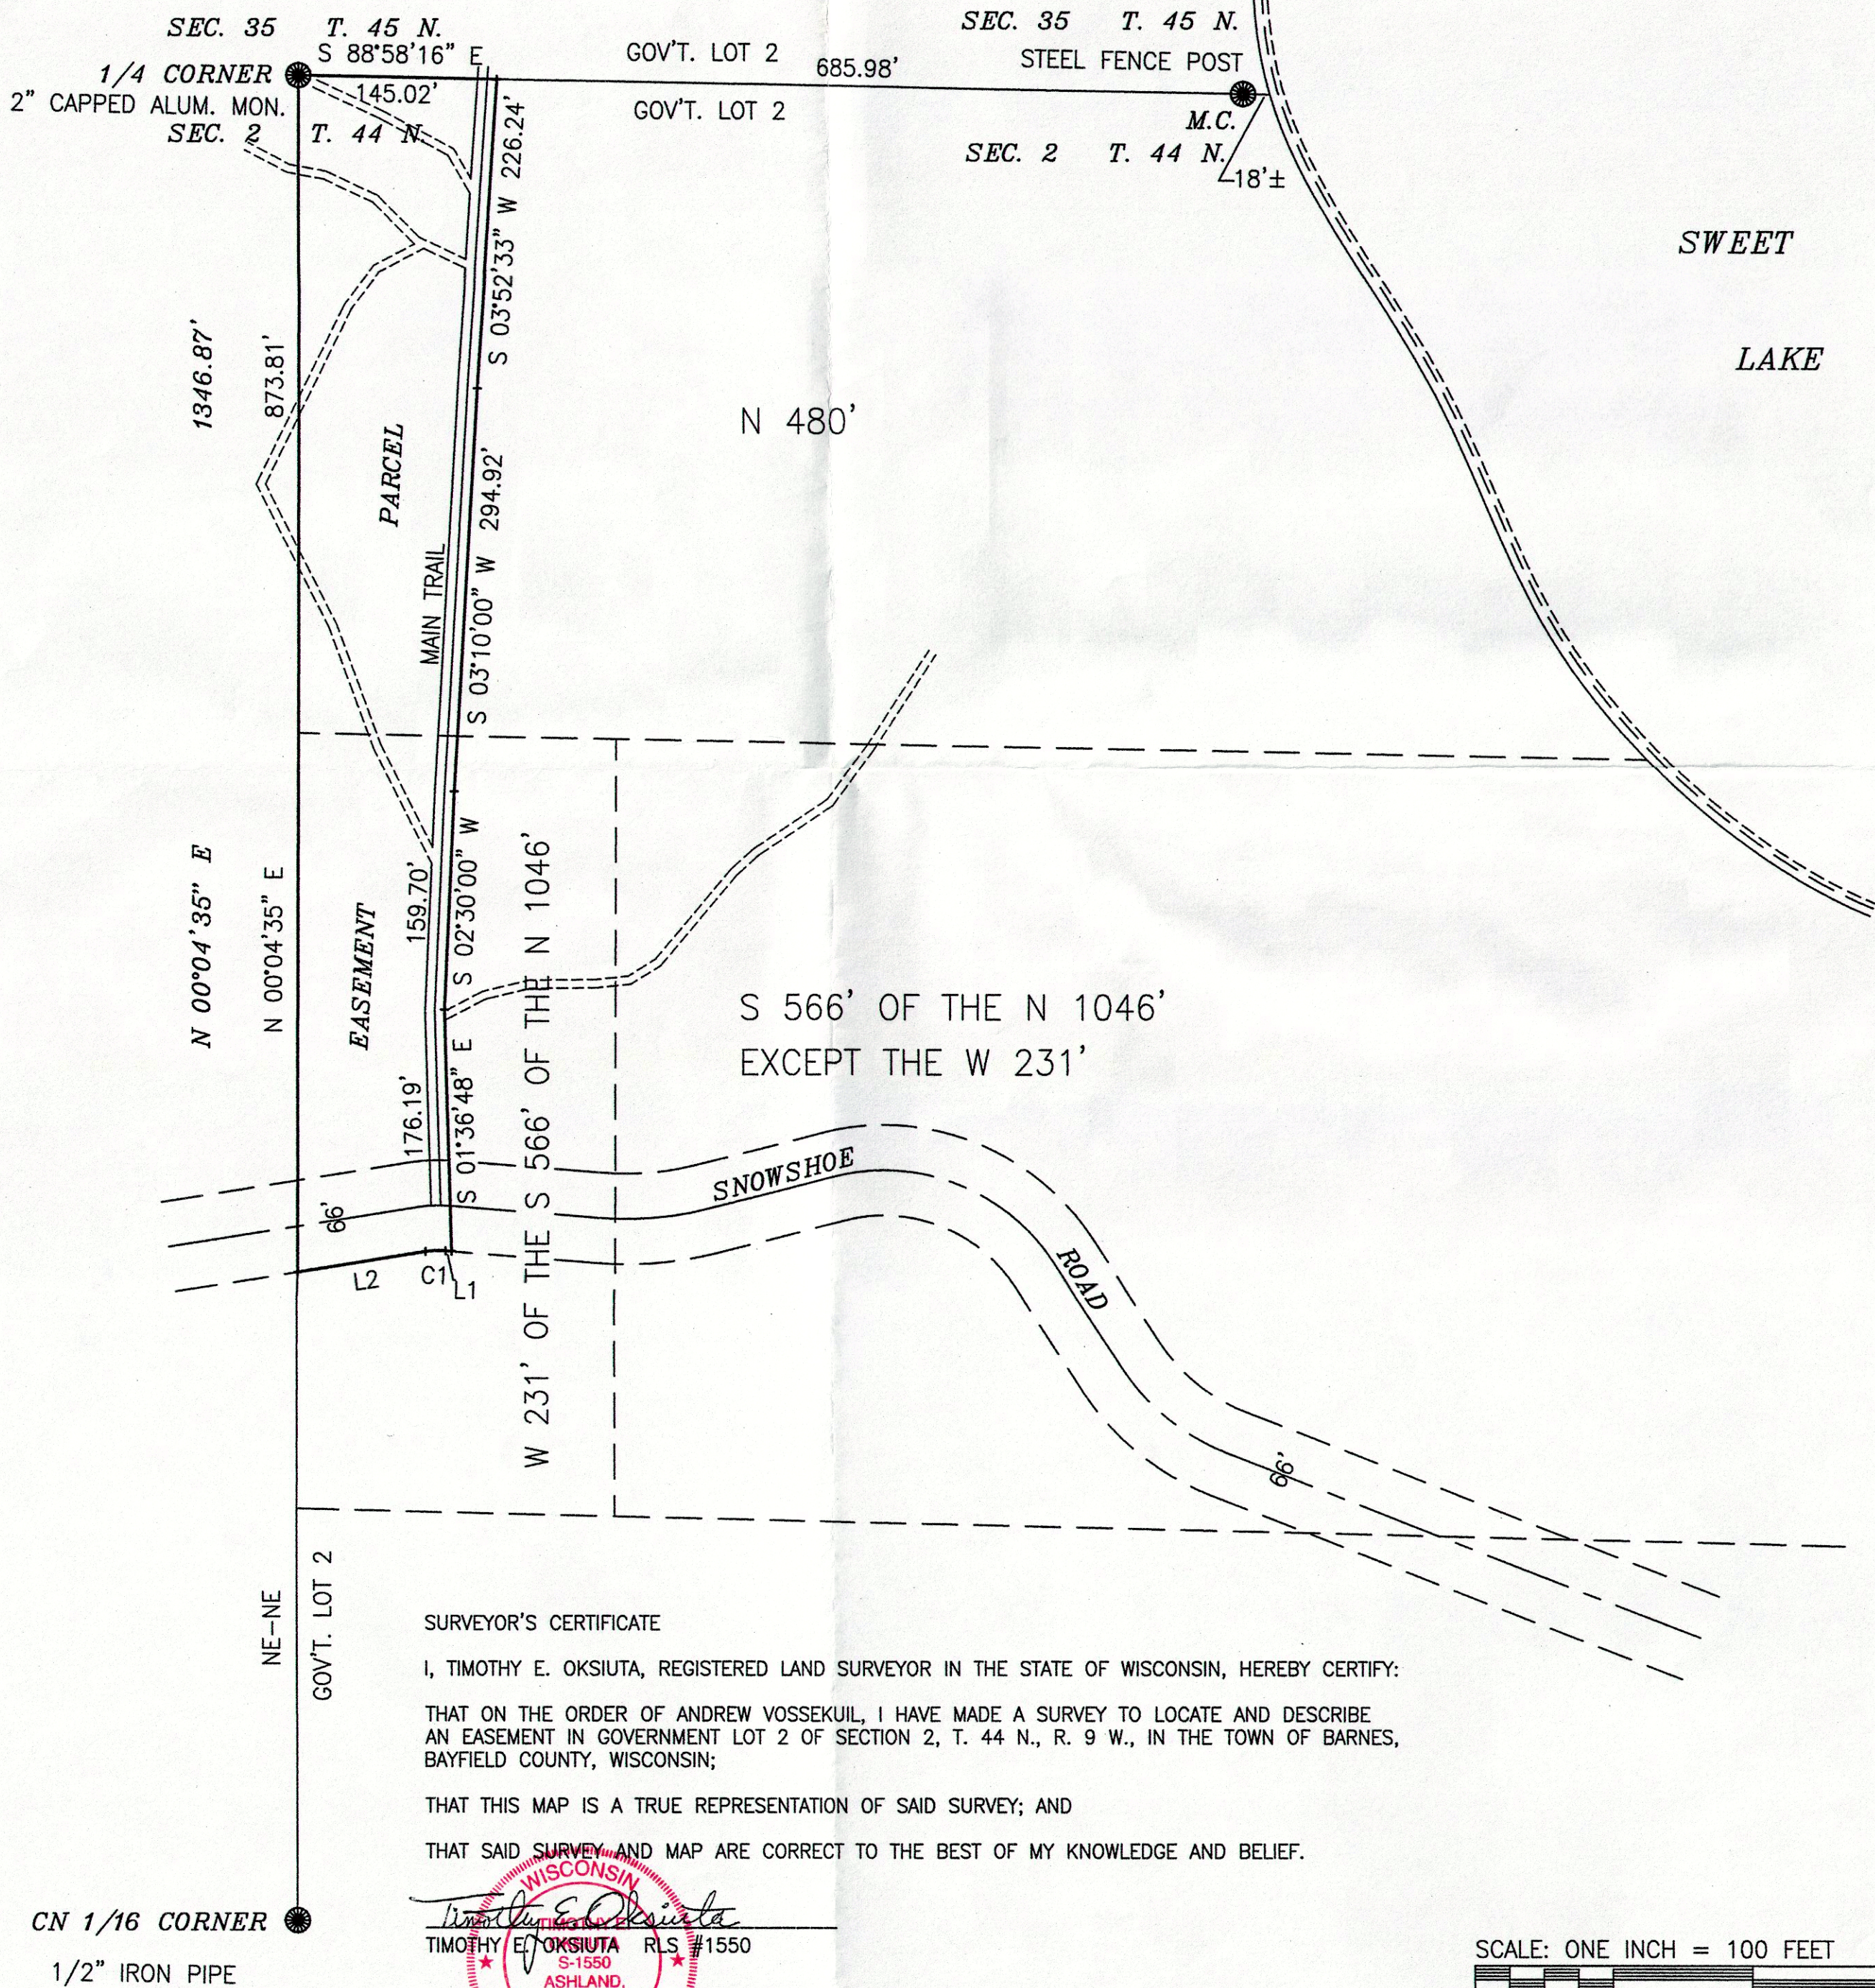

SURVEYOR'S CERTIFICATE

I, TIMOTHY E. OKSIUTA, REGISTERED LAND SURVEYOR IN THE STATE OF WISCONSIN, HEREBY CERTIFY:
THAT ON THE ORDER OF ANDREW VOSSEKUIL, I HAVE MADE A SURVEY TO LOCATE AND DESCRIBE AN EASEMENT IN GOVERNMENT LOT 2 OF SECTION 2, T. 44 N., R. 9 W., IN THE TOWN OF BARNES, BAYFIELD COUNTY, WISCONSIN;
THAT THIS MAP IS A TRUE REPRESENTATION OF SAID SURVEY; AND
THAT SAID SURVEY AND MAP ARE CORRECT TO THE BEST OF MY KNOWLEDGE AND BELIEF.

Timothy E. Oksiuta
TIMOTHY E. OKSIUTA RLS #1550
ASHLAND, WI
3/23/11
LAND SURVEYOR

SCALE: ONE INCH = 100 FEET
0 100 200 300

LEGEND

● MONUMENT FOUND, AS NOTED

CLIENT: N10/165 VOSSEKUIL

JOB NO.: N10/165
JANUARY 21, 2011
NB. 365 PG. 109
DRAFTED BY: T.E.O.

SCALE: ONE INCH = 100 FEET
DISK: N/T44NR9W/SEC2
PSDATA/N10165
ACAD/N10165 VOSSEKUIL

NELSON
SURVEYING
INCORPORATED

SURVEYING NORTHERN WISCONSIN SINCE 1954

101 W. MAIN STREET
SUITE 207
ASHLAND, WISCONSIN 54806
(715) 682-2692
FAX: (715) 682-5100

MAP NO. 4012

©