


#4985

GL 2

30-45-9

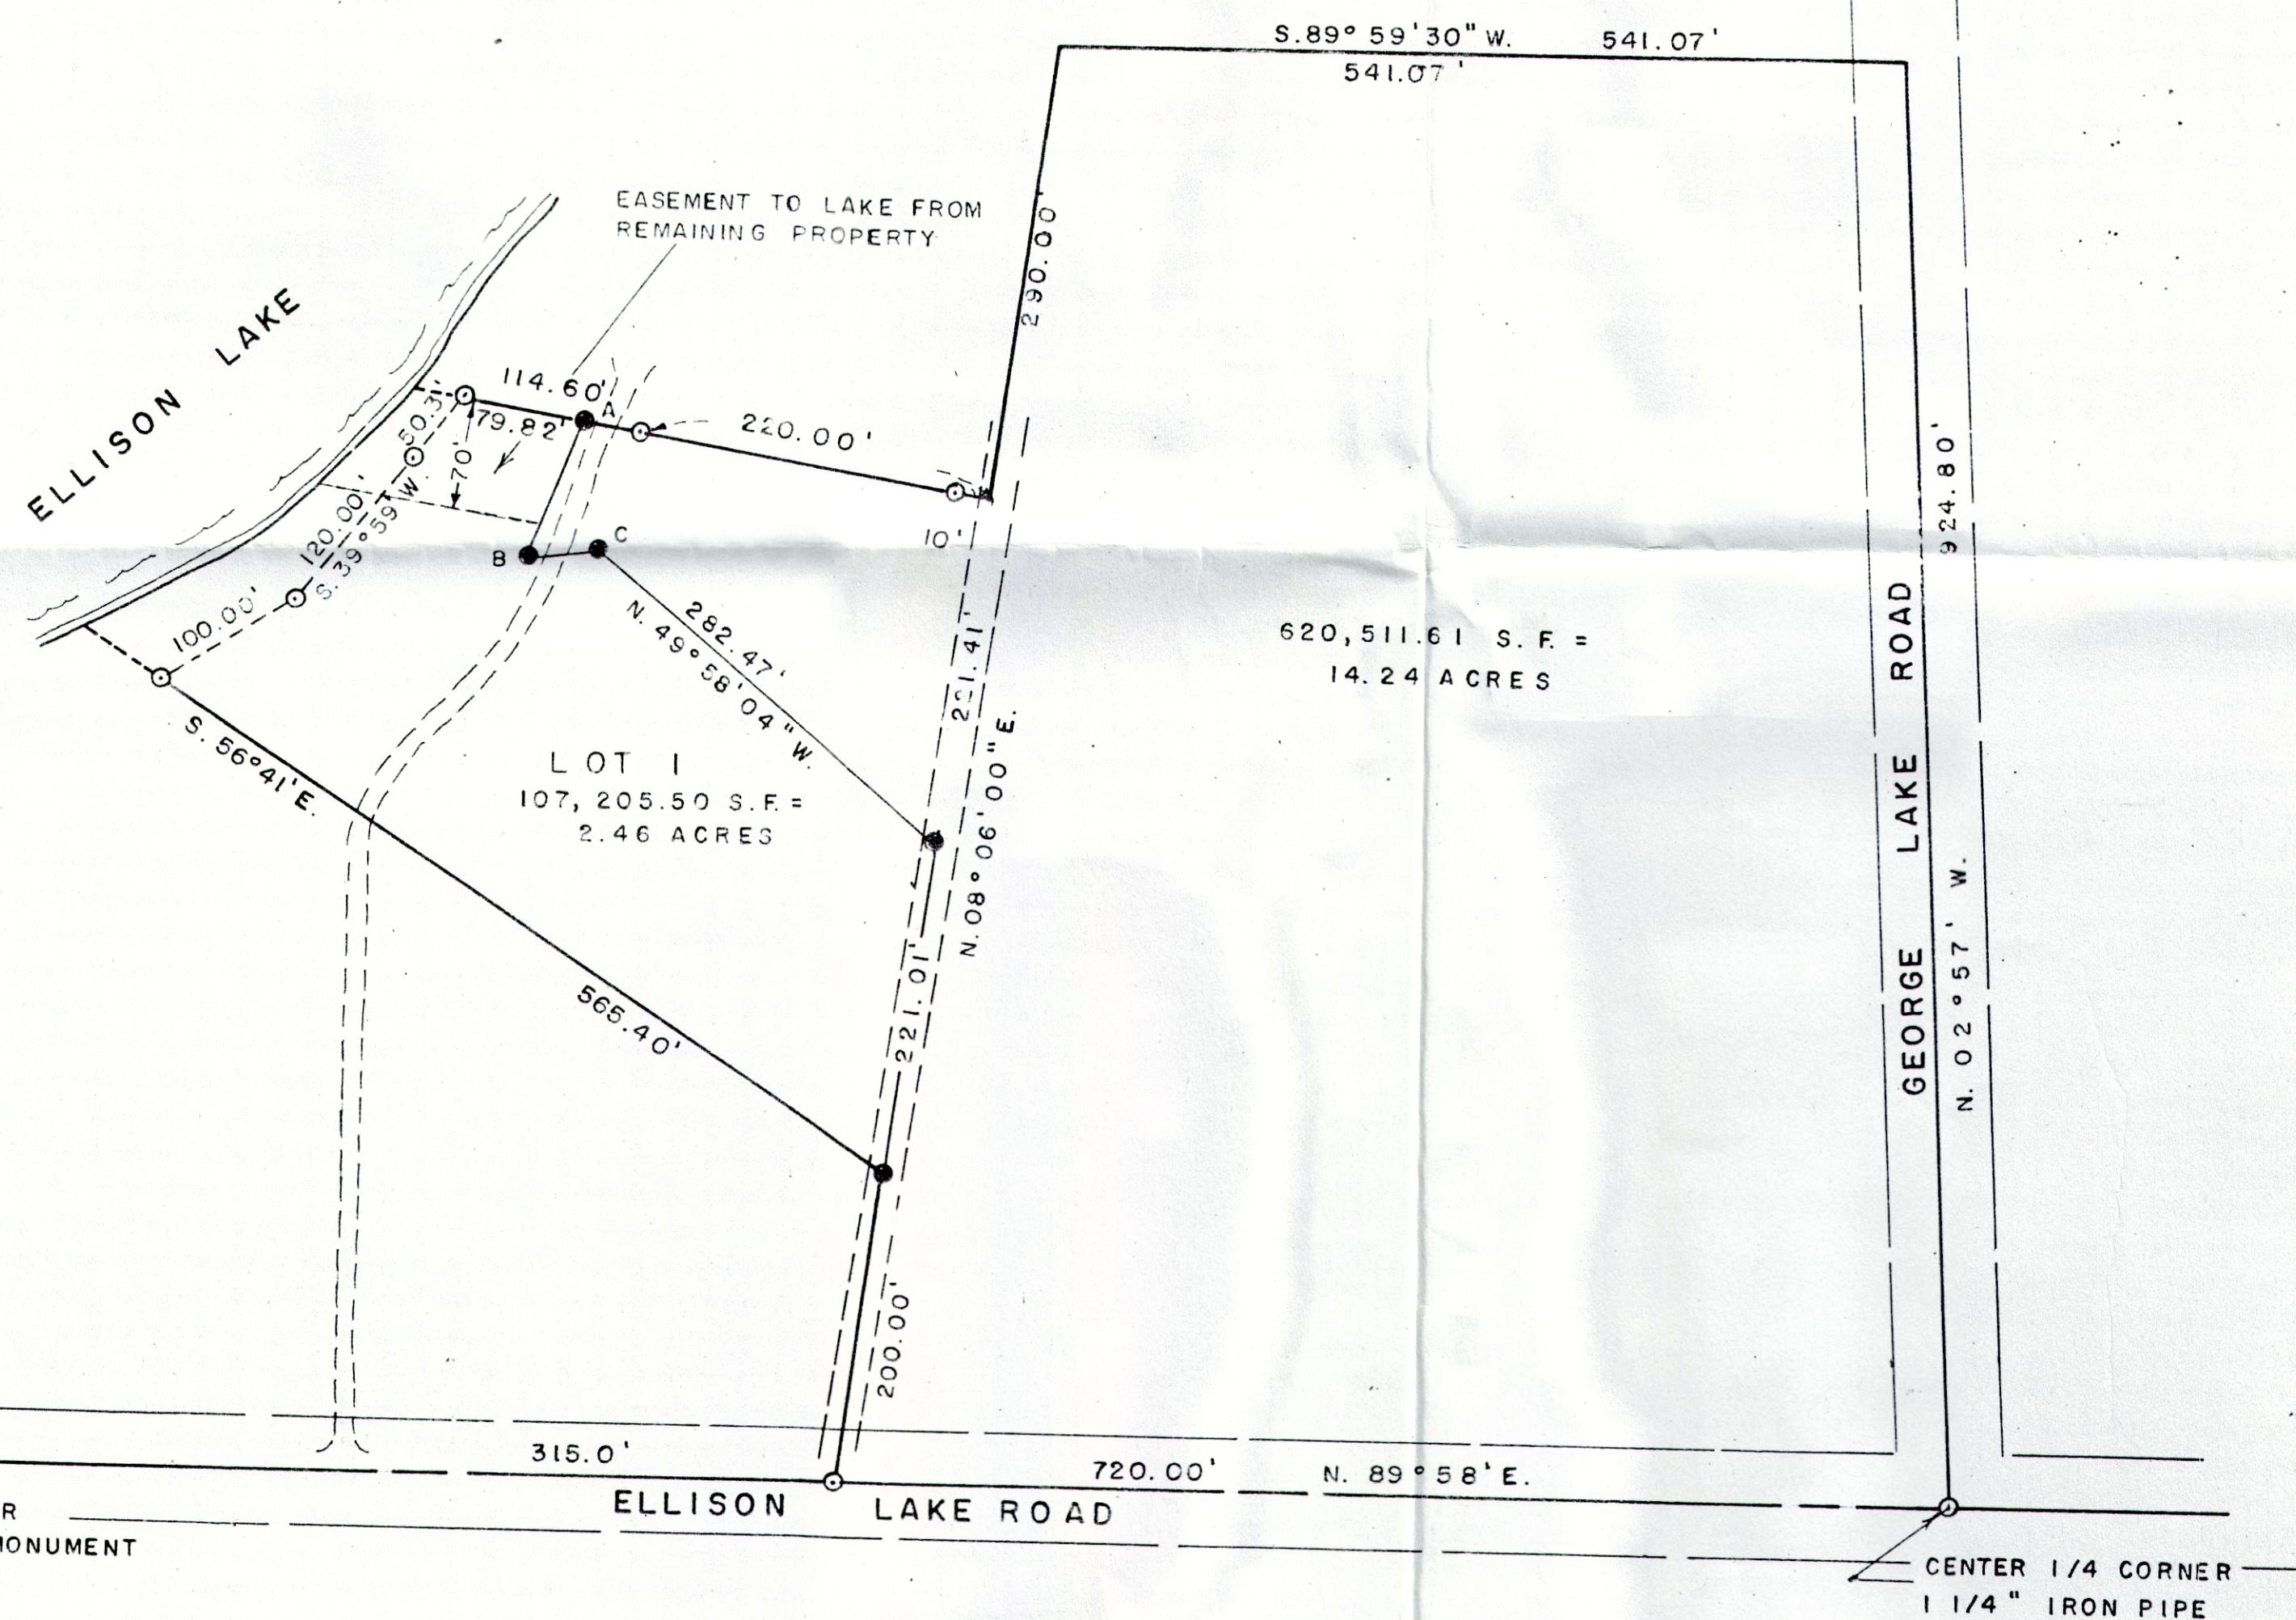

- LEGEND -

- ⊙ DENOTES MONUMENT IN PLACE
- SET 1" X 24" IRON PIPE WEIGHING 1.68 LBS/LIN. FT.
- RECORD DISTANCE OR BEARING
- MEASURED DISTANCE OR BEARING
- DATE OF SURVEY: DEC. 09, 1994
- DRAFTED BY: H.C.M.

- SCALE -

0 50 100 200 FT.

COURSE TABLE

B - A	92.10'	N. 21° 35' 42" E.
C - B	44.35'	S. 84° 05' 42" W.

SURVEY FOR DONALD & LINDA CARLSON

SURVEY OF PART OF GOV'T. LOT 2,
SECTION 30, T.45 N., R. 9 W.