

Gov. Lot 3, NE-SE

CSM # 1833

V.M.P.7

17-43-7


BAYFIELD COUNTY CERTIFIED SURVEY MAP NO. 235
LOCATED IN GOV'T. LOT 3 AND THE NE 1/4 - SE 1/4, SECTION 17, T. 43 N., R. 7 W.,
IN THE TOWN OF CABLE, BAYFIELD COUNTY, WISCONSIN



SCALE: ONE INCH = 100 FEET
TOTAL AREA
351,193 SQ. FT.
8.06 AC.

LINE	BEARING	DISTANCE
L1	S 02°38'14" E	17.75

SURVEY BY: LARRY T. NELSON - RES #1276

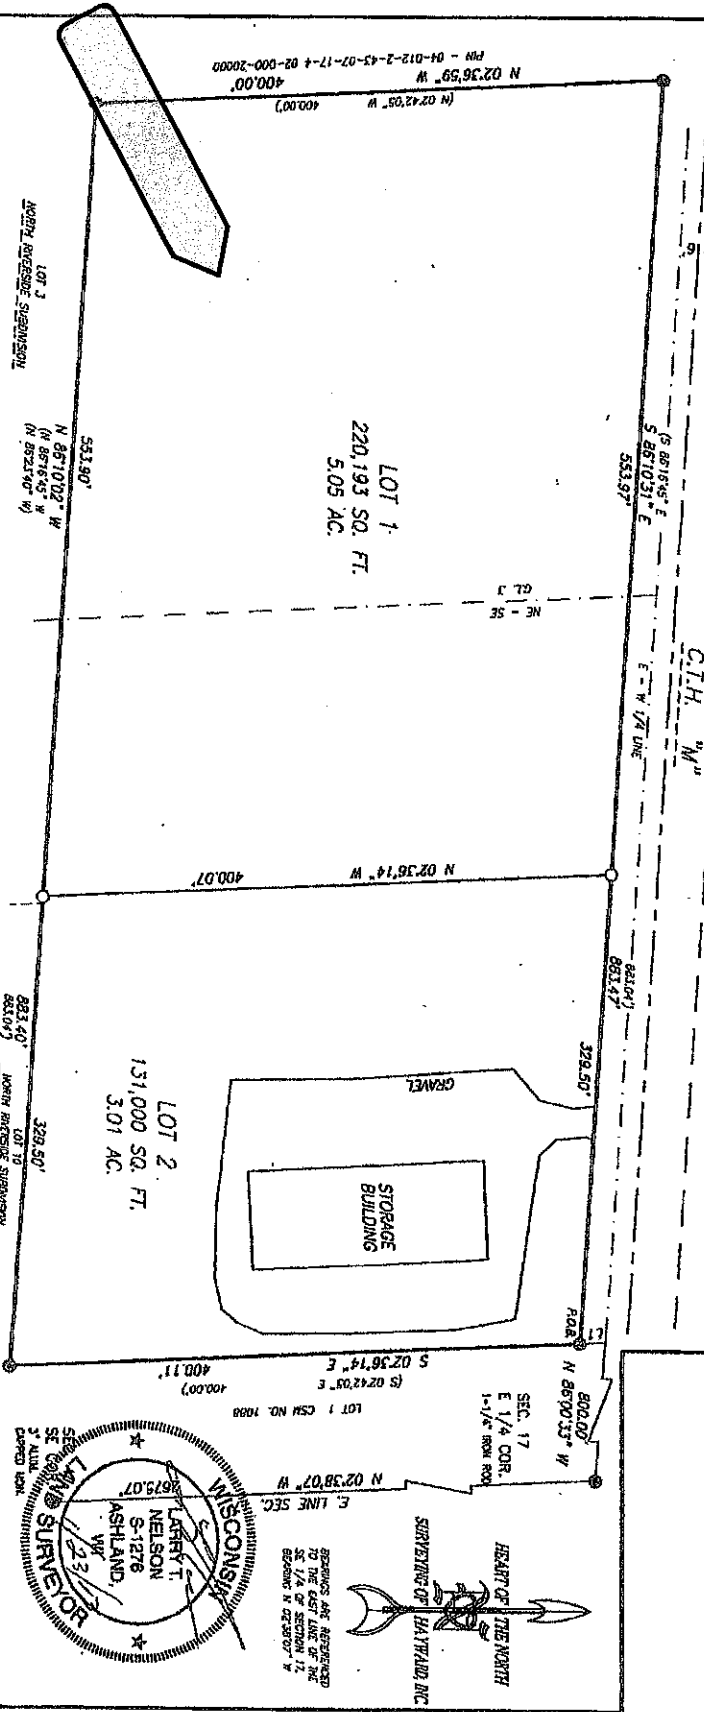


LEGEND
© FOUND 1-1/2" (100) IRON PIPE, UNLESS NOTED
O SET 1" (100) x 24" IRON PIPE, WT. = 1.1 LB./FT.
() RECORDED DATA

CLIENT: AFFORDABLE CONST. SERVICES, INC.
DATE: 1/21/13
SHEET 1 OF 2 SHEETS
FILE: HAYWARD SEC17
NR. HON. B-24 PR. 131

HEART OF THE NORTH
SURVEYING OF HAYWARD, INC.

PR. 719-234-244
HAYWARD, WI 54843
WWW.HEARTOFTHENORTH.COM
MAP NO. CSM 235

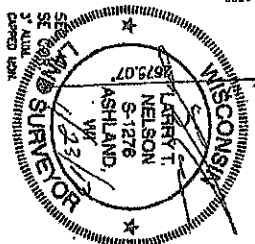

BEARINGS ARE REFERENCED
TO THE OLD LINE OF THE
SECTION 17 CORNER
BEARING N 02°38'07" W

