

315851

10/02/2003 8:15 AM

RECORDING FEE 13.00

Pages 2

**SAWYER COUNTY CERTIFIED SURVEY**  
LOCATED IN THE NE 1/4-SE 1/4 SECTION 15, T42N, R9W,  
TOWN OF LEMROCK, SAWYER COUNTY, WISCONSIN.  
ALSO BEING PART OF LOT 4 CSM #5466

NOTE:  
ALL PROPERTY LINES ARE THE CENTERLINE  
OF A 30' WIDE ACCESS EASEMENT UNLESS  
OTHERWISE INDICATED.



BEARINGS ARE REFERENCED TO  
THE EAST LINE OF THE SE 1/4  
SEC. 15, T42N, R9W  
ASSUMED TO BEAR  
S00°38'37"W


- LEGEND
- = SET 5/8"X24" IRON BAR CSM #5466  
MIN. WT. 1.33#/LN. FT.
  - = EXISTING 1 1/4" IRON PIPE
  - ⊙ = EXISTING 1 1/2" IRON PIPE
  - = EXISTING 5/8" IRON BAR (RECORD ONLY)

UNPLATTED LANDS  
BY OWNER

APEX SURVEYING  
15614 WINDROSE LN #330  
HAYWARD WI 54843  
715-634-3435  
715-934-2739 FAX

CLIENT:  
GARY PENNAN

SHEET 1 OF 2  
APEX 154208LR 09/26/03

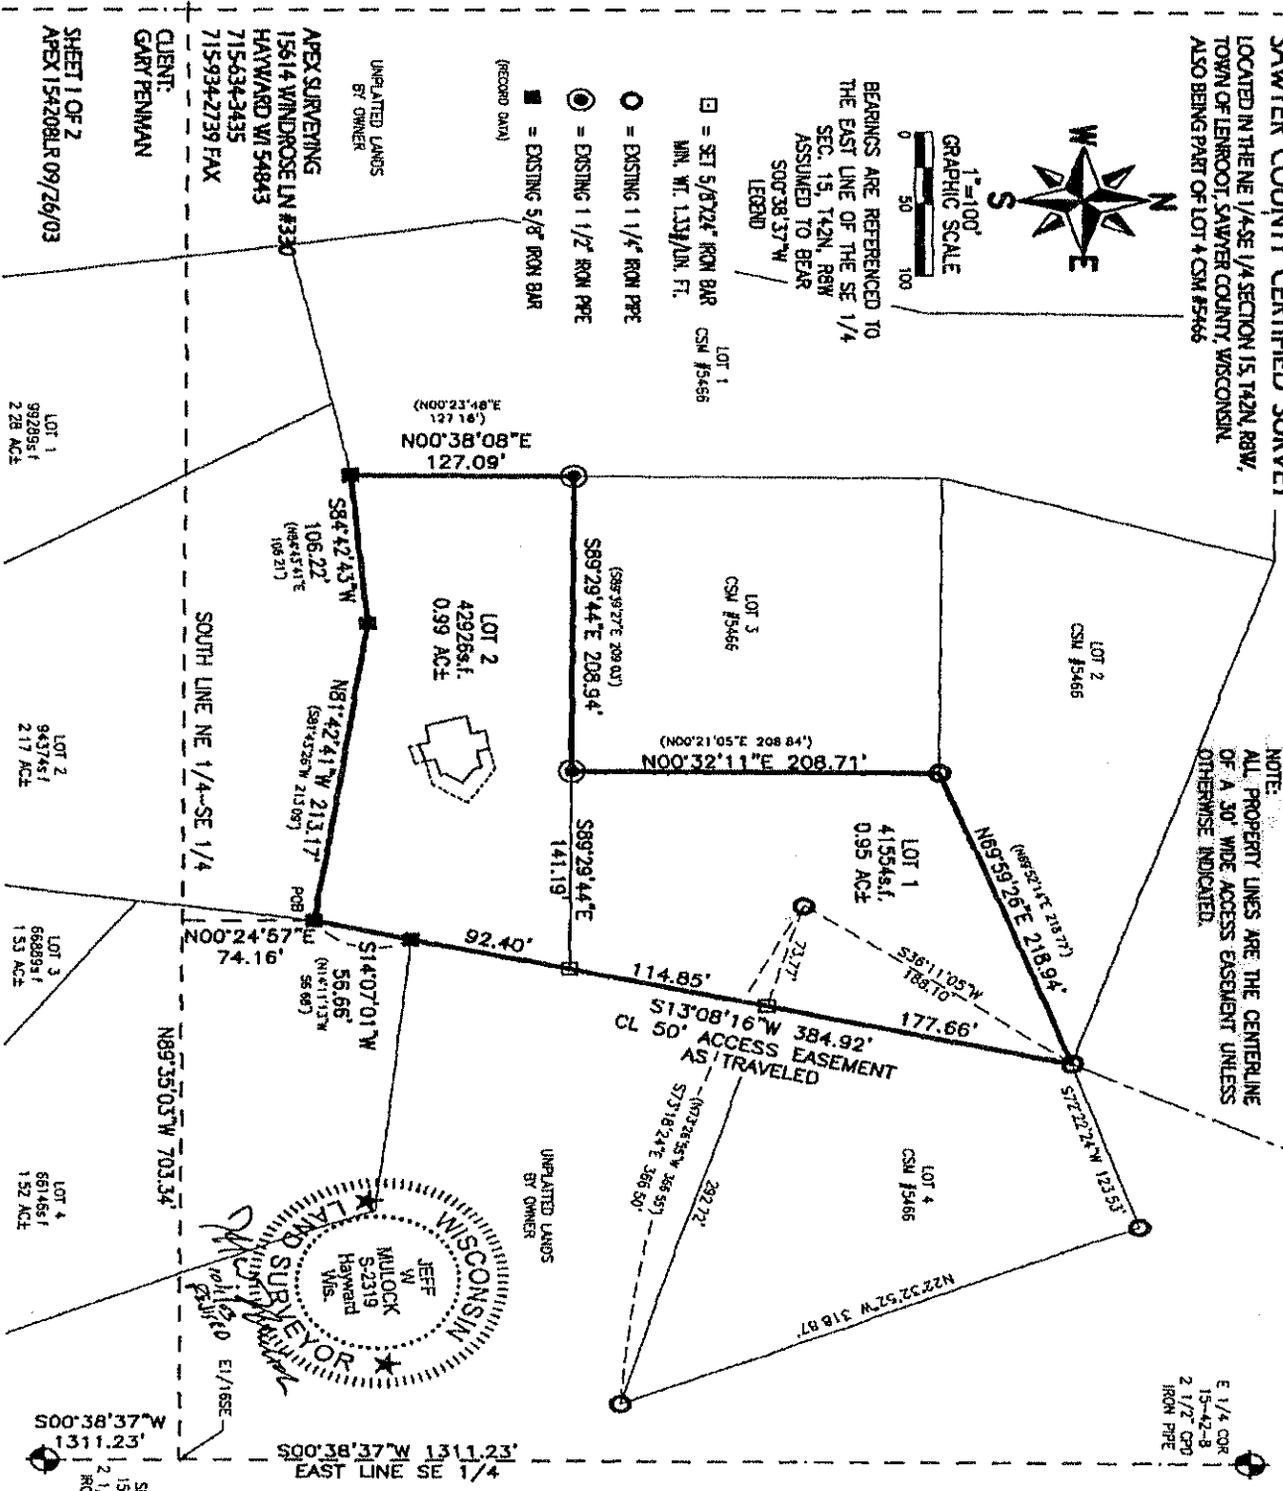

SE COR  
15-42-8  
2 1/2" CRO  
IRON PIPE

E 1/4 COR  
15-42-8  
2 1/2" CRO  
IRON PIPE

Certified Survey No 6668

VOL 25 PG 41