

NOTES & LEGEND

⊙ Denotes survey marker found

○ Denotes survey marker set

----- Edge of Tarmac

————— Rocky Shoreline / H.W.M.


SURVEYED BY : Clifton Charles

DRAWN BY : Clifton Charles

DATE : October 1, 2017

Reference was made to
Great Harbour Cay Subdivision Plan

AREA LOST TO EROSION = 3,601 SQ.FT.

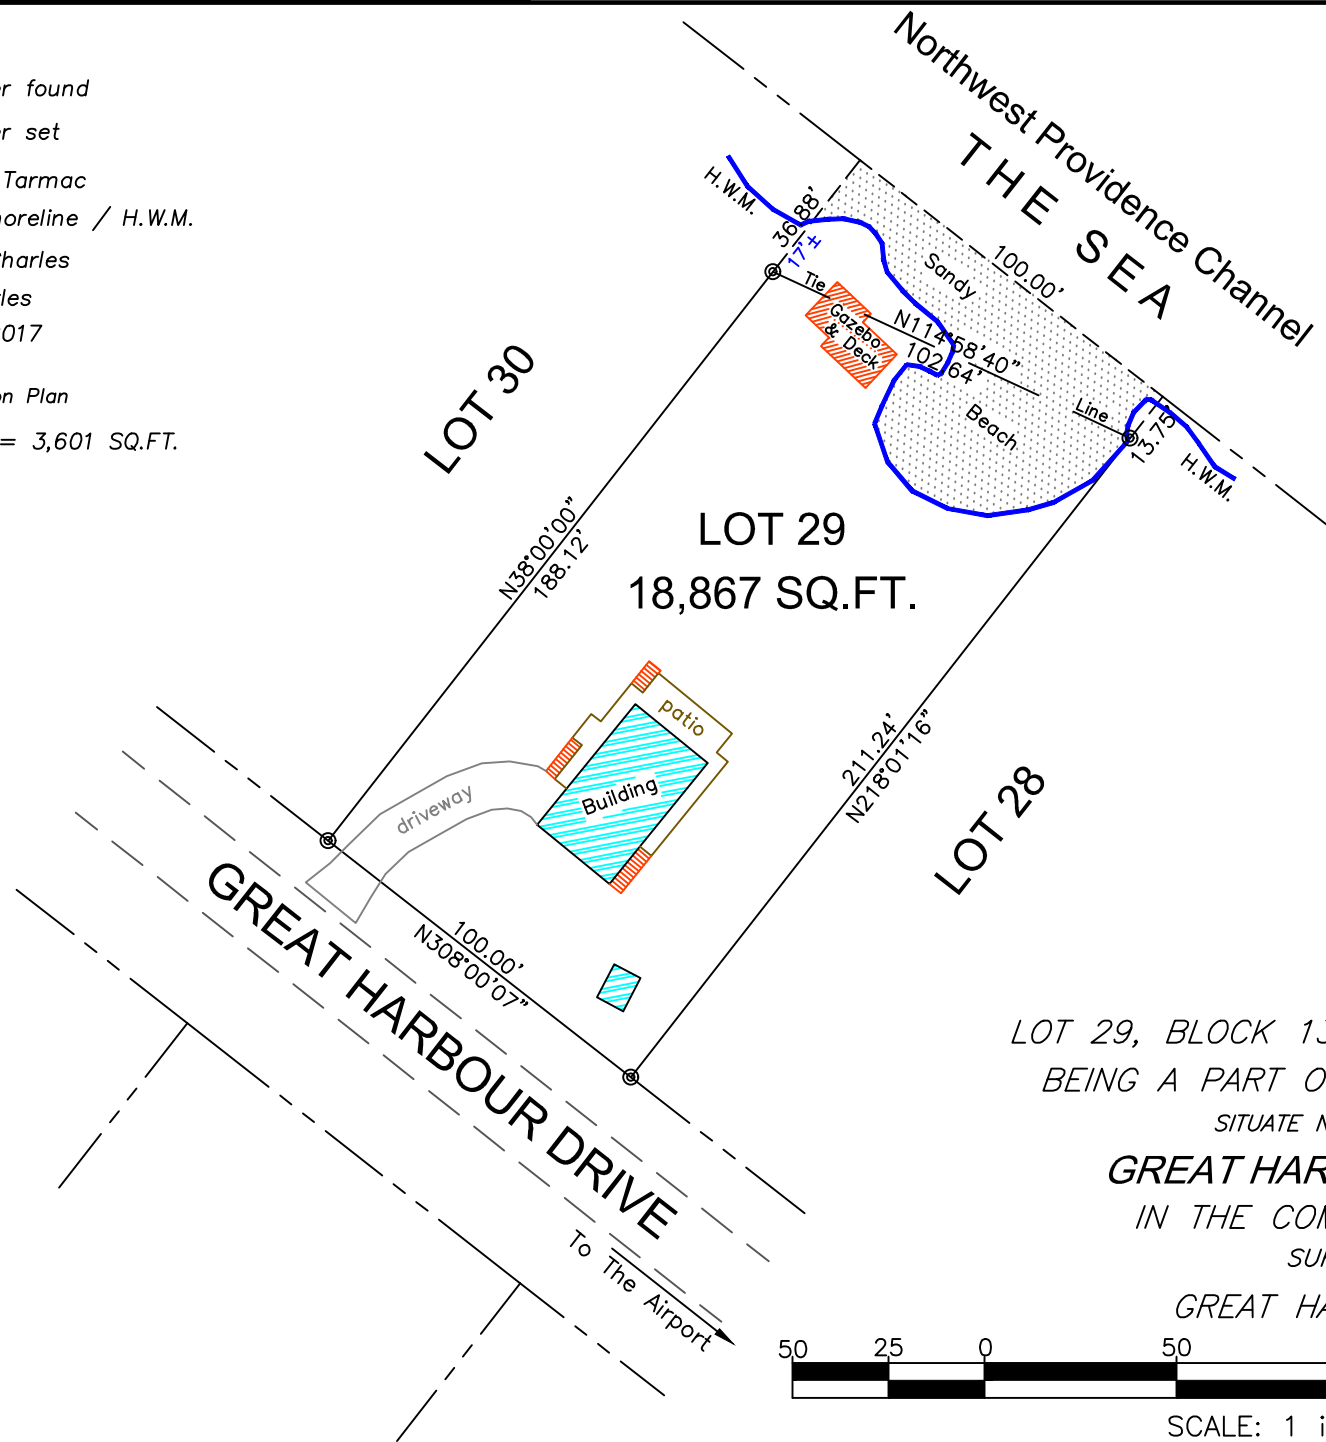

SURVEY PLAN

SHOWING

*LOT 29, BLOCK 13, UNIT 2 CONTAINING 18,867 SQ.FT.
BEING A PART OF GREAT HARBOUR CAY SUBDIVISION*

SITUATE NORTHEAST ON GREAT HARBOUR DRIVE

GREAT HARBOUR CAY - BERRY ISLANDS

IN THE COMMONWEALTH OF THE BAHAMAS

SURVEYED AT THE INSTANCE OF

GREAT HARBOUR BEACH INVESTMENTS