


TUCKER JOHNSON
ARCHITECTS

28169 HIGHWAY 74
EVERGREEN, CO. 80439
720.512.5922


TUCKERJOHNSONARCH.COM

LOT 83 @ CANYON PINES

ARVADA, COLORADO 80401

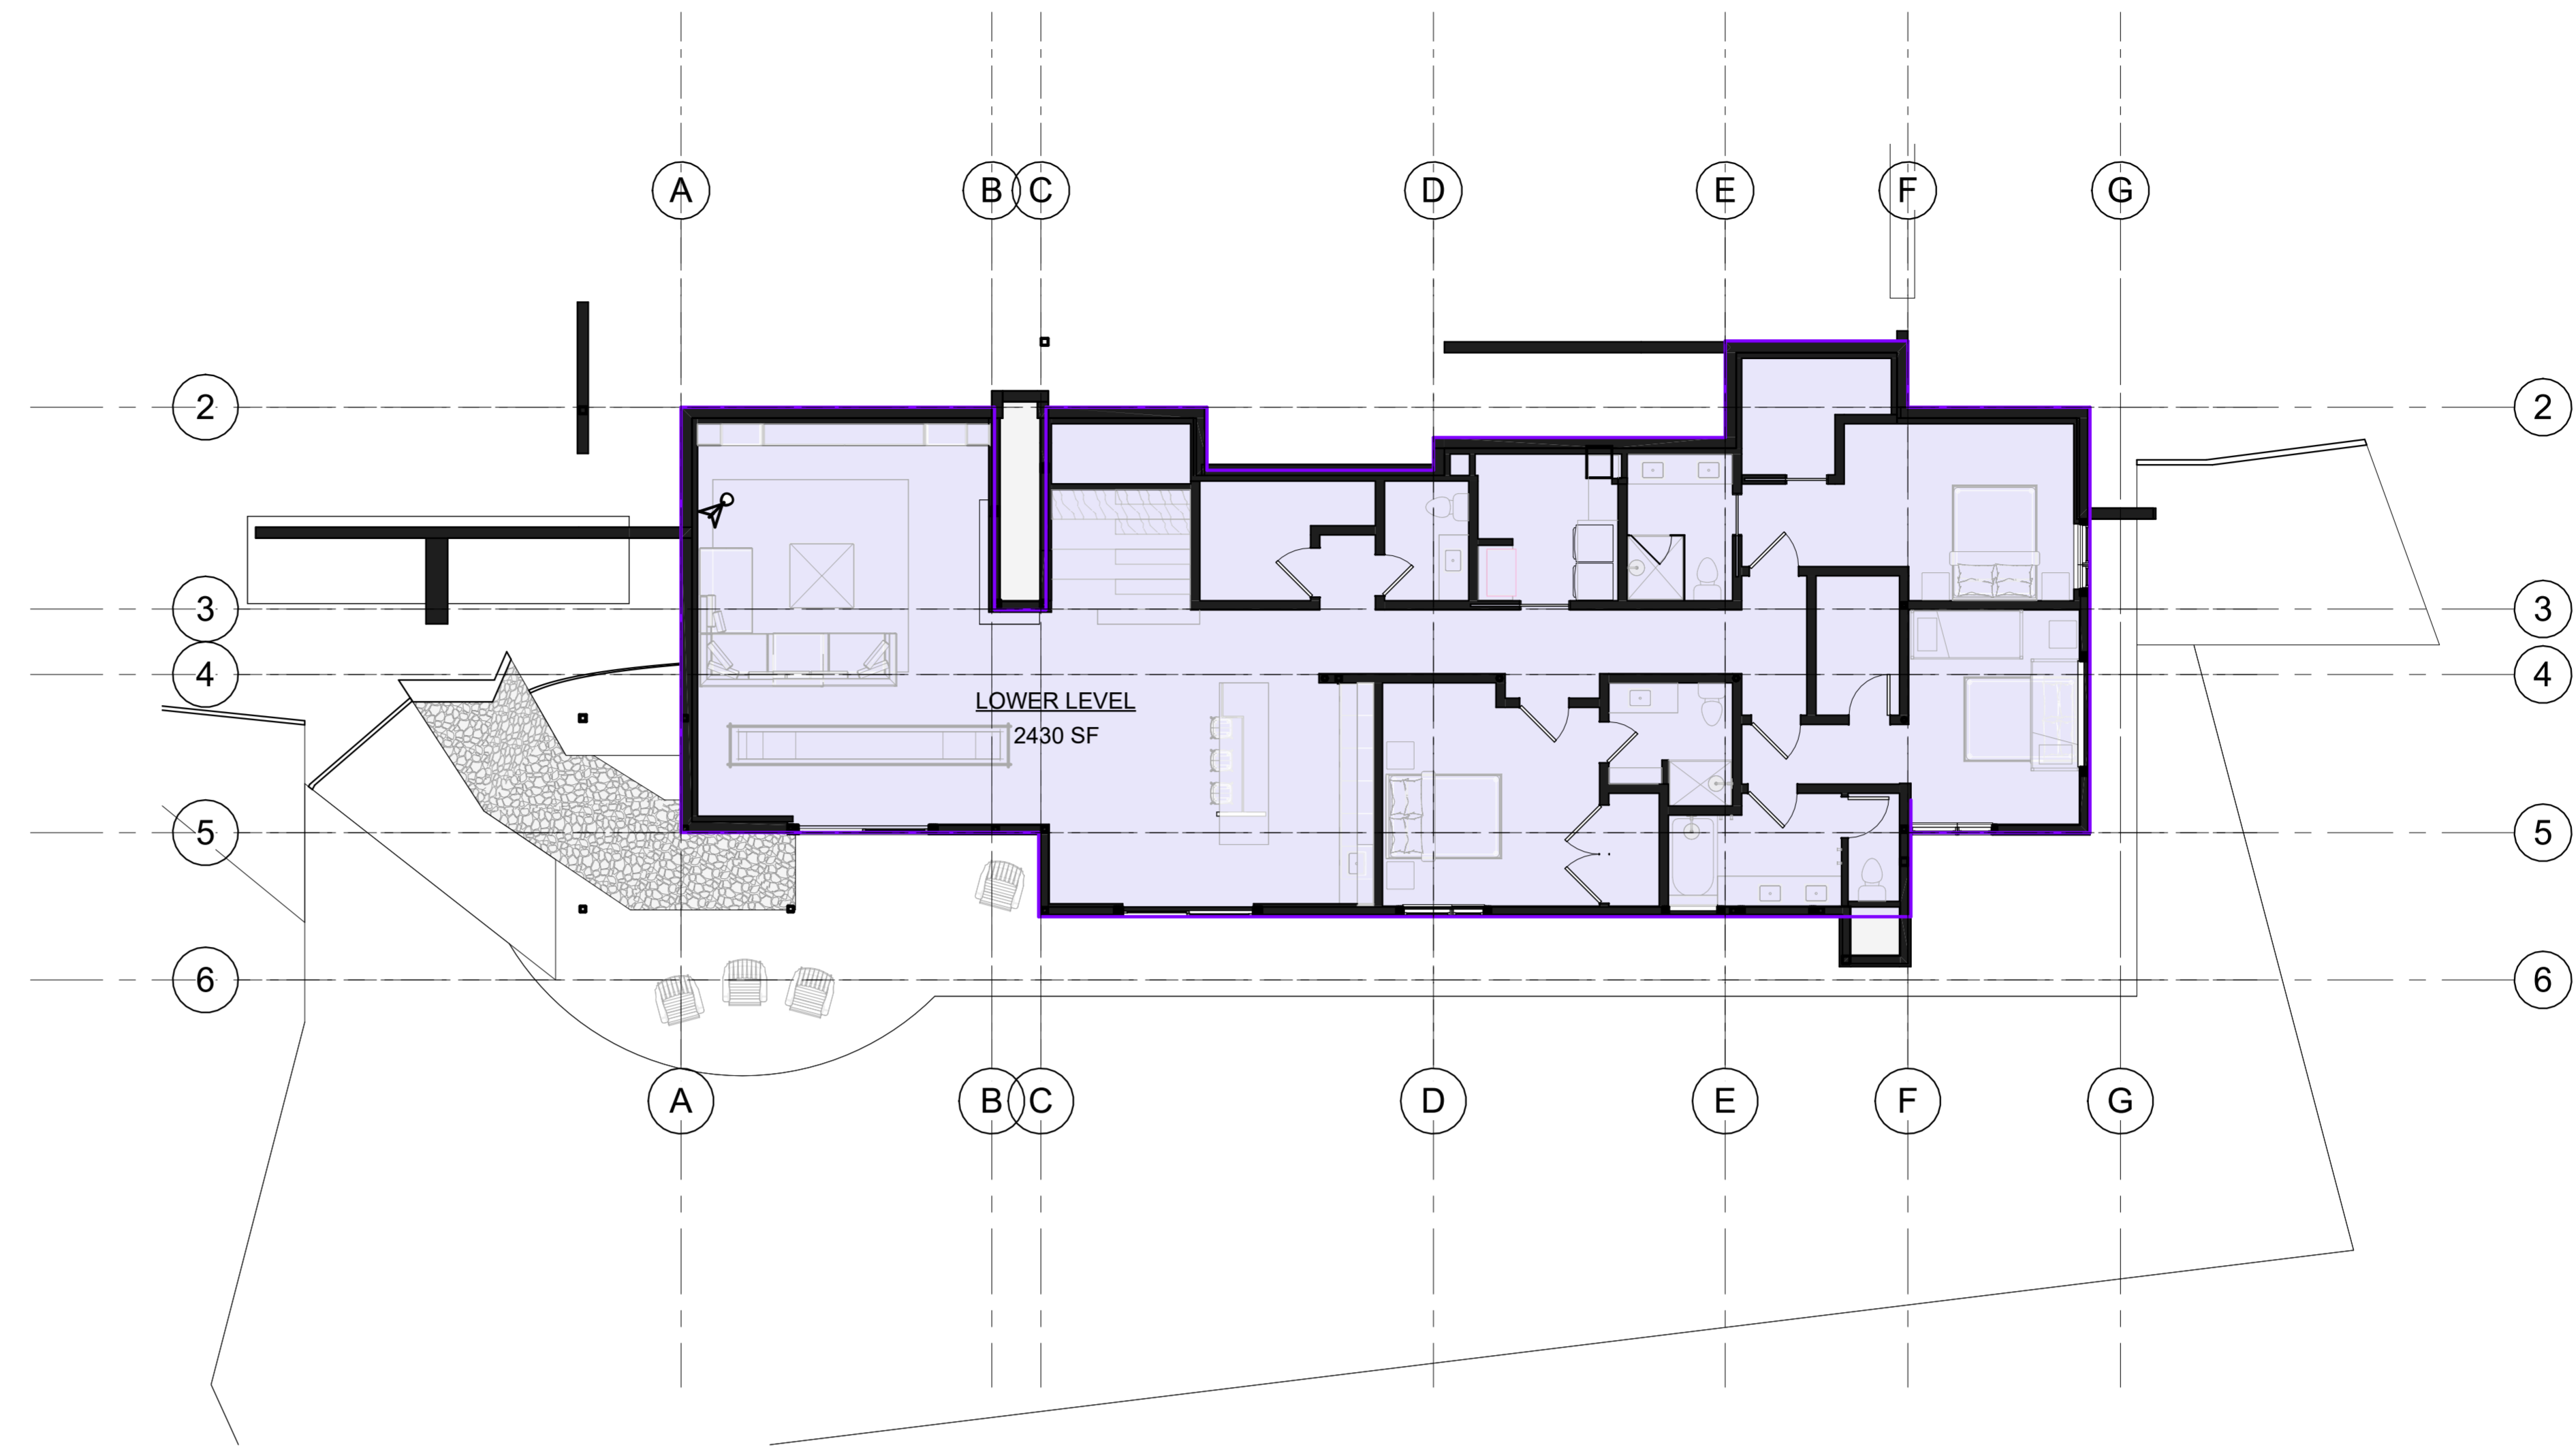

1 LOWER LEVEL - AREA PLAN
A070 1/8" = 1'-0"

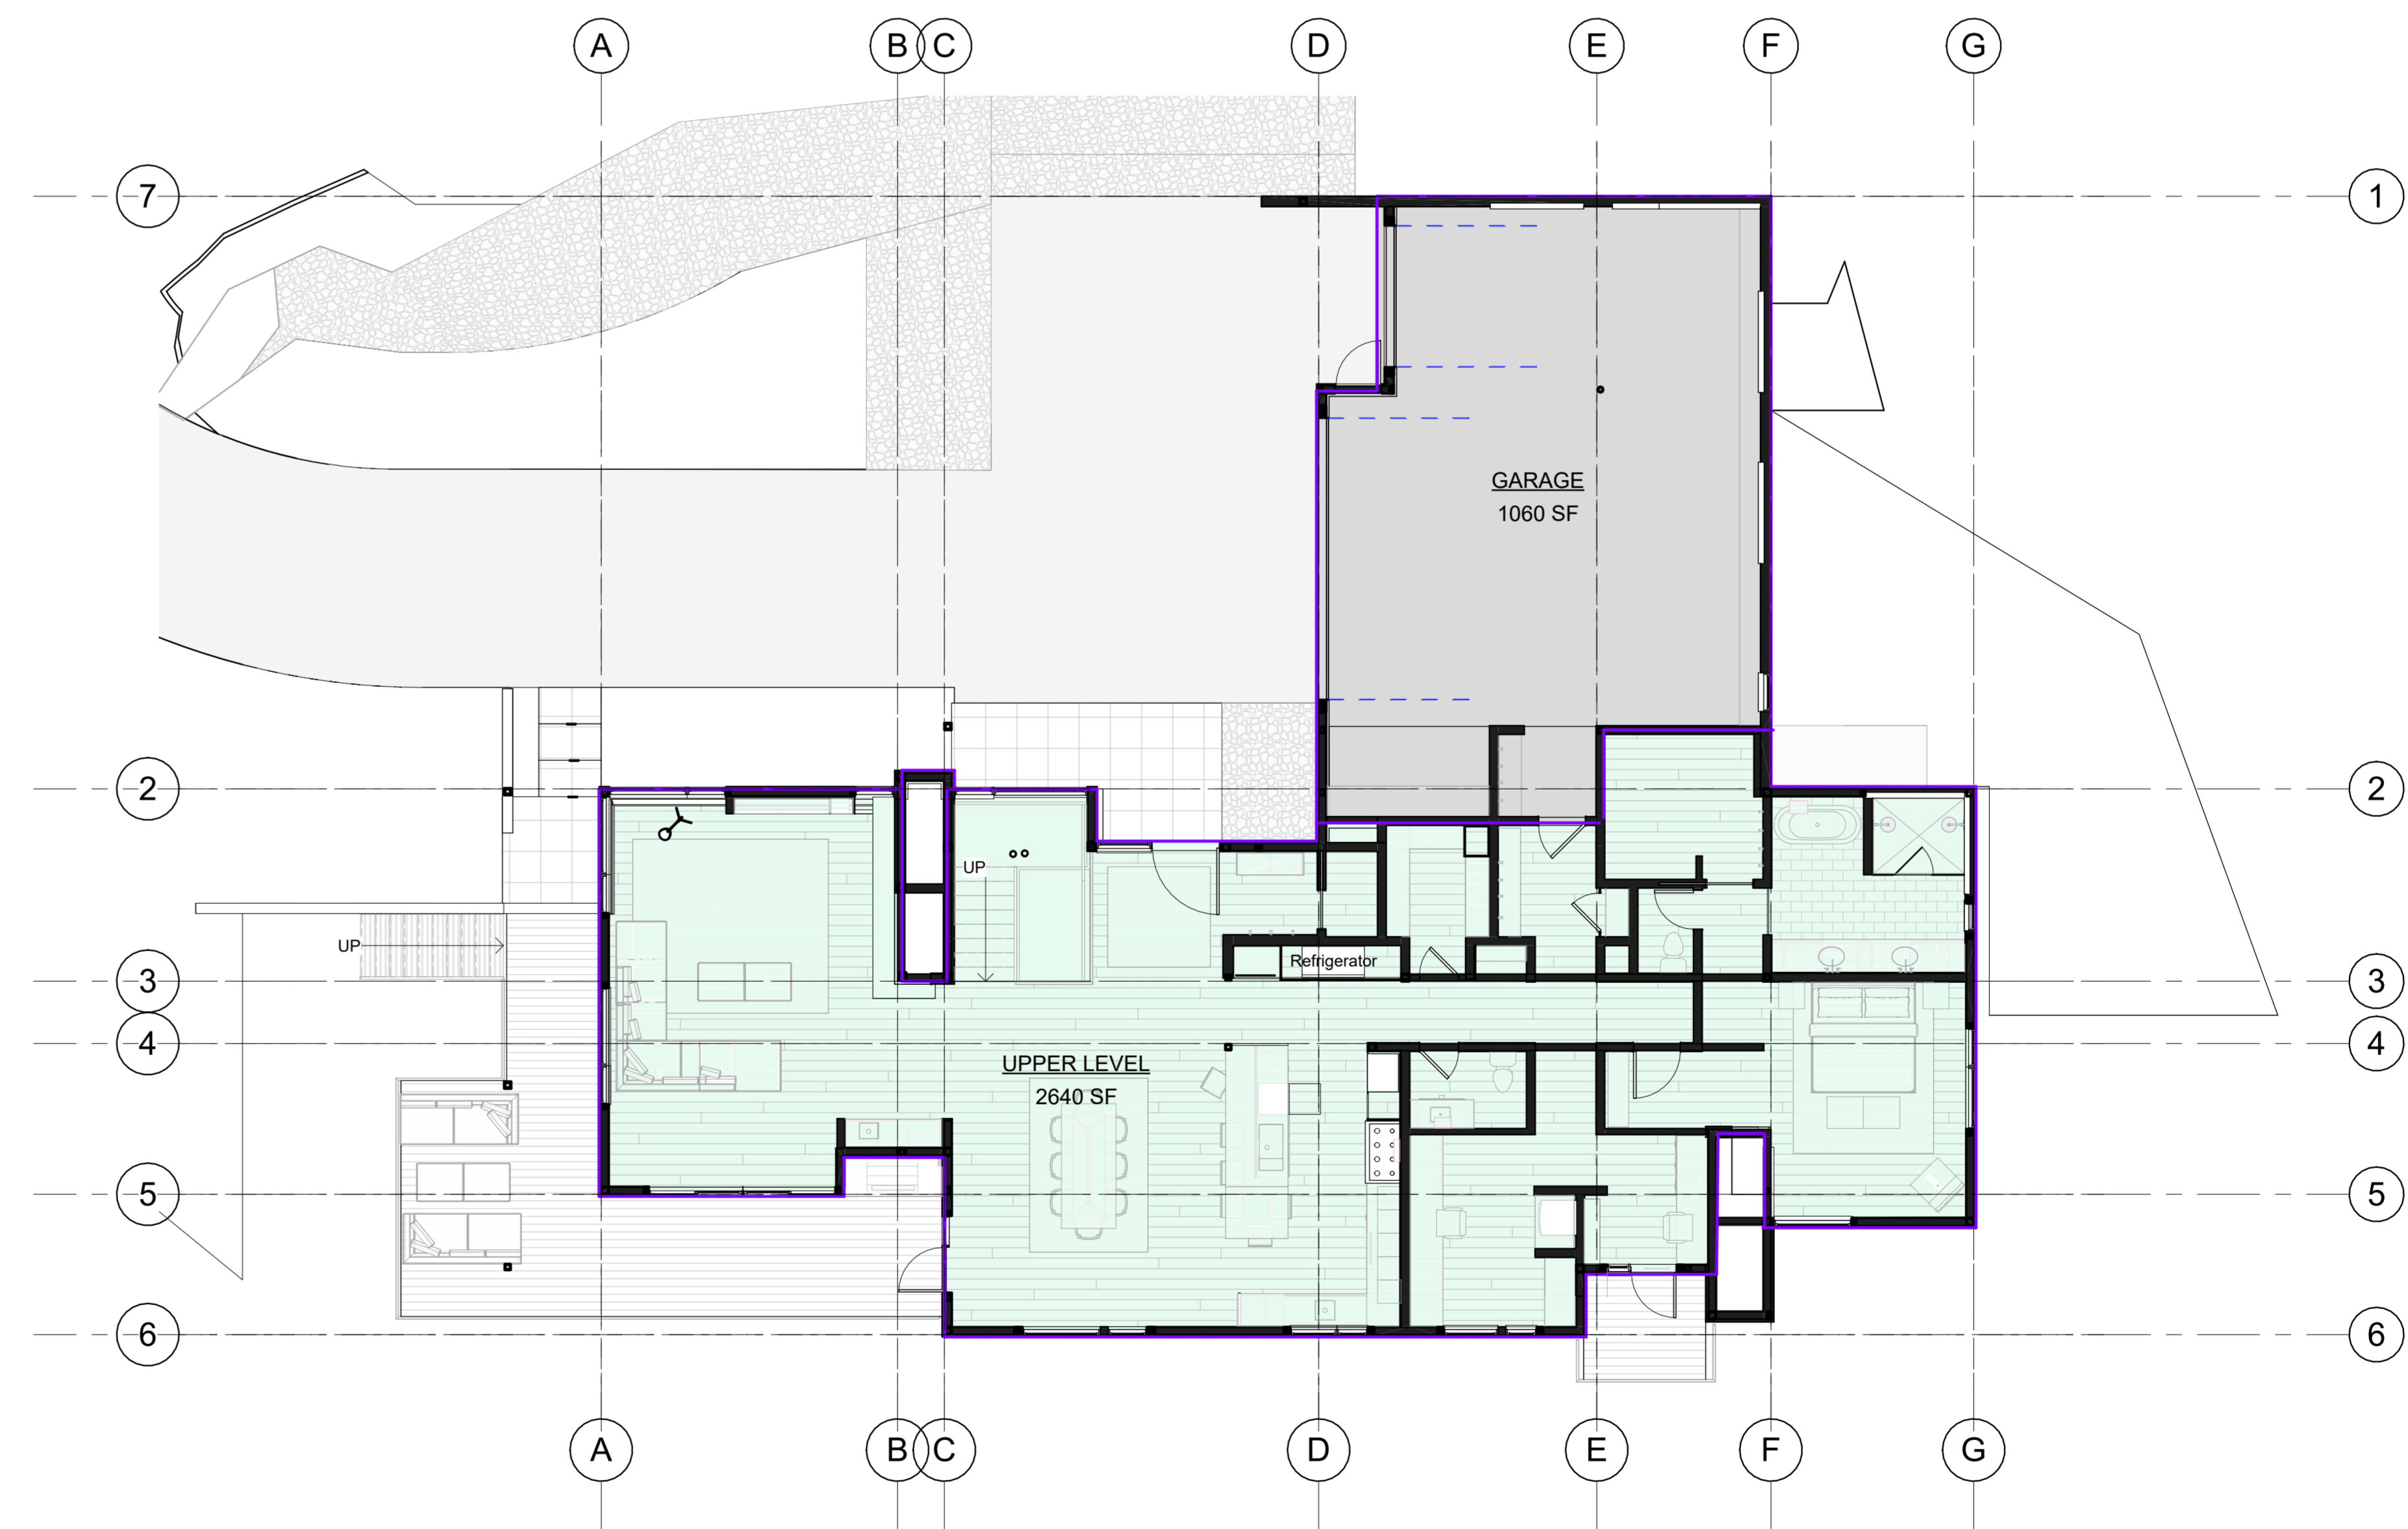

2 MAIN LEVEL - AREA PLAN
A070 1/8" = 1'-0"

AREA SCHEDULE		
LOWER LEVEL	2,433 SF	FINISHED
UPPER LEVEL	2,638 SF	FINISHED
GARAGE	1,058 SF	UNFINISHED
	6,130 SF	

Revisions:
No. Date Description

04.13.2023

A070

AREA PLANS

