


A

BASEMENT PLAN

SCALE: 1/4" = 1'-0"

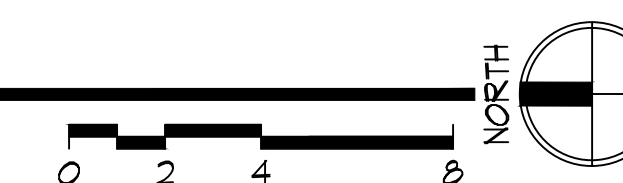




A

FIRST FLOOR PLAN

SCALE: 1/4" = 1'-0"



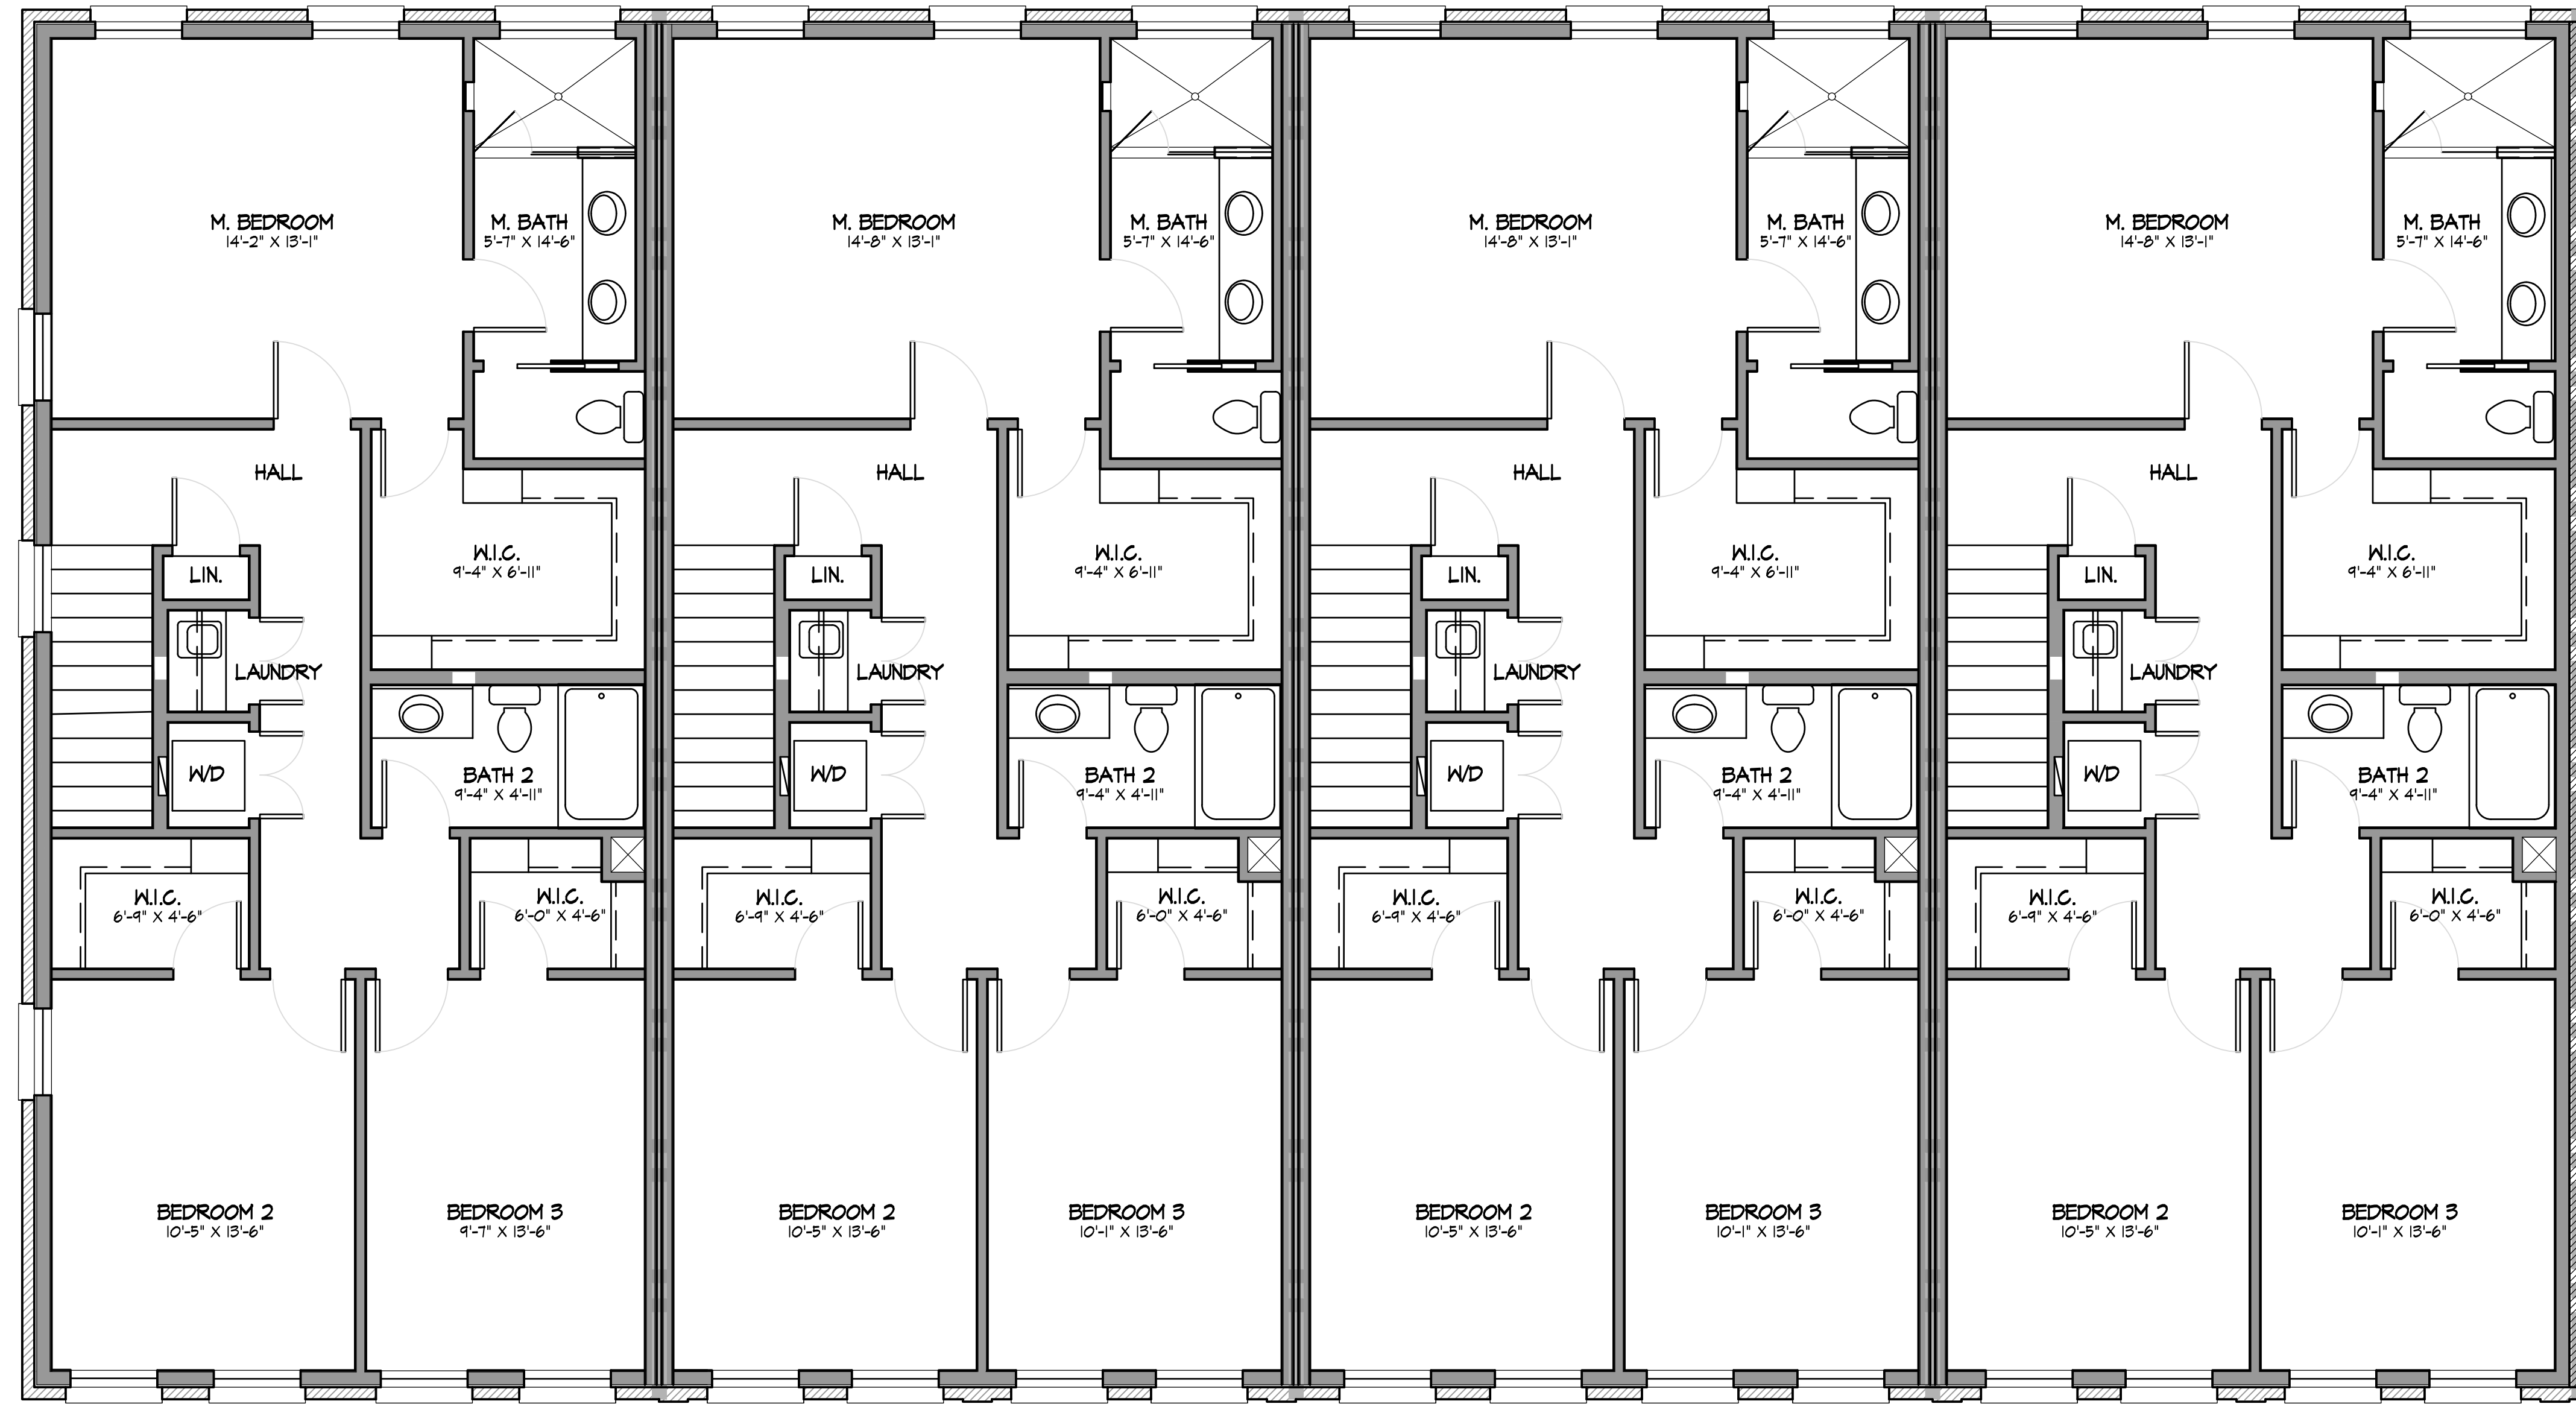

516

514

512

510



SECOND FLOOR PLAN

SCALE: 1/4" = 1'-0"

