


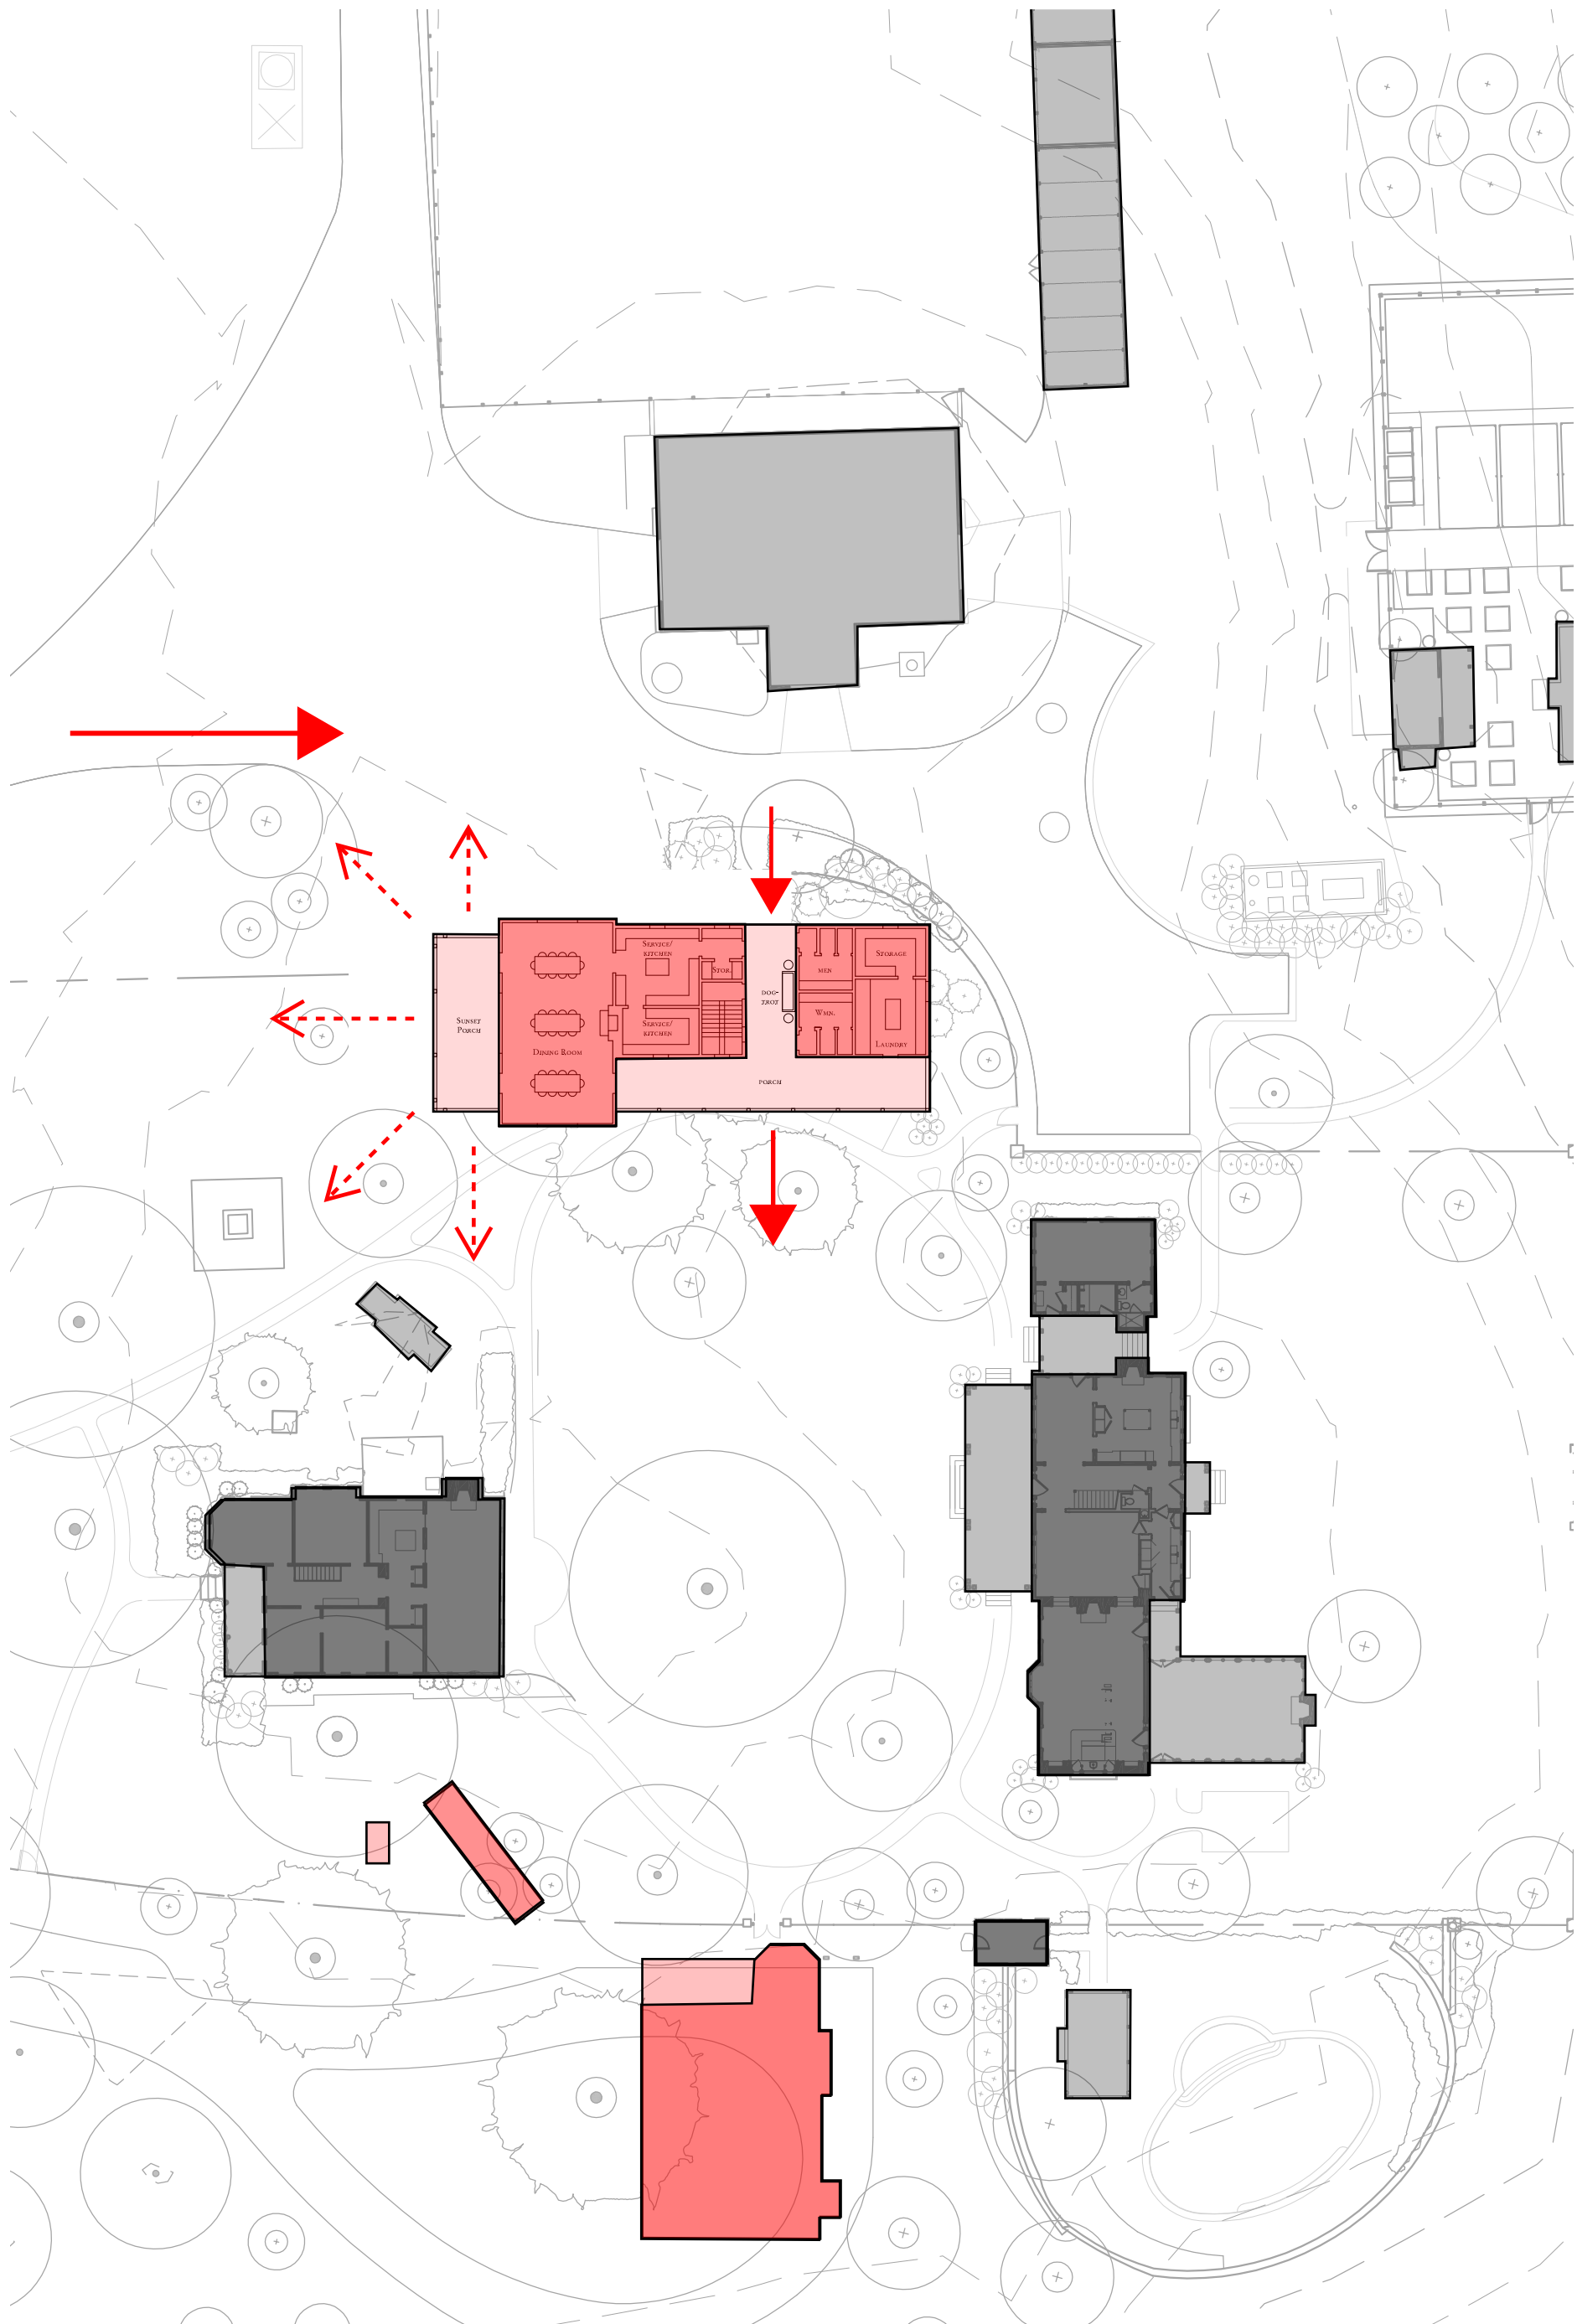


OPTION 1 SITE PLAN

McCARTHY RANCH


January 6, 2025

CURTIS & WINDHAM
Architects, Inc.

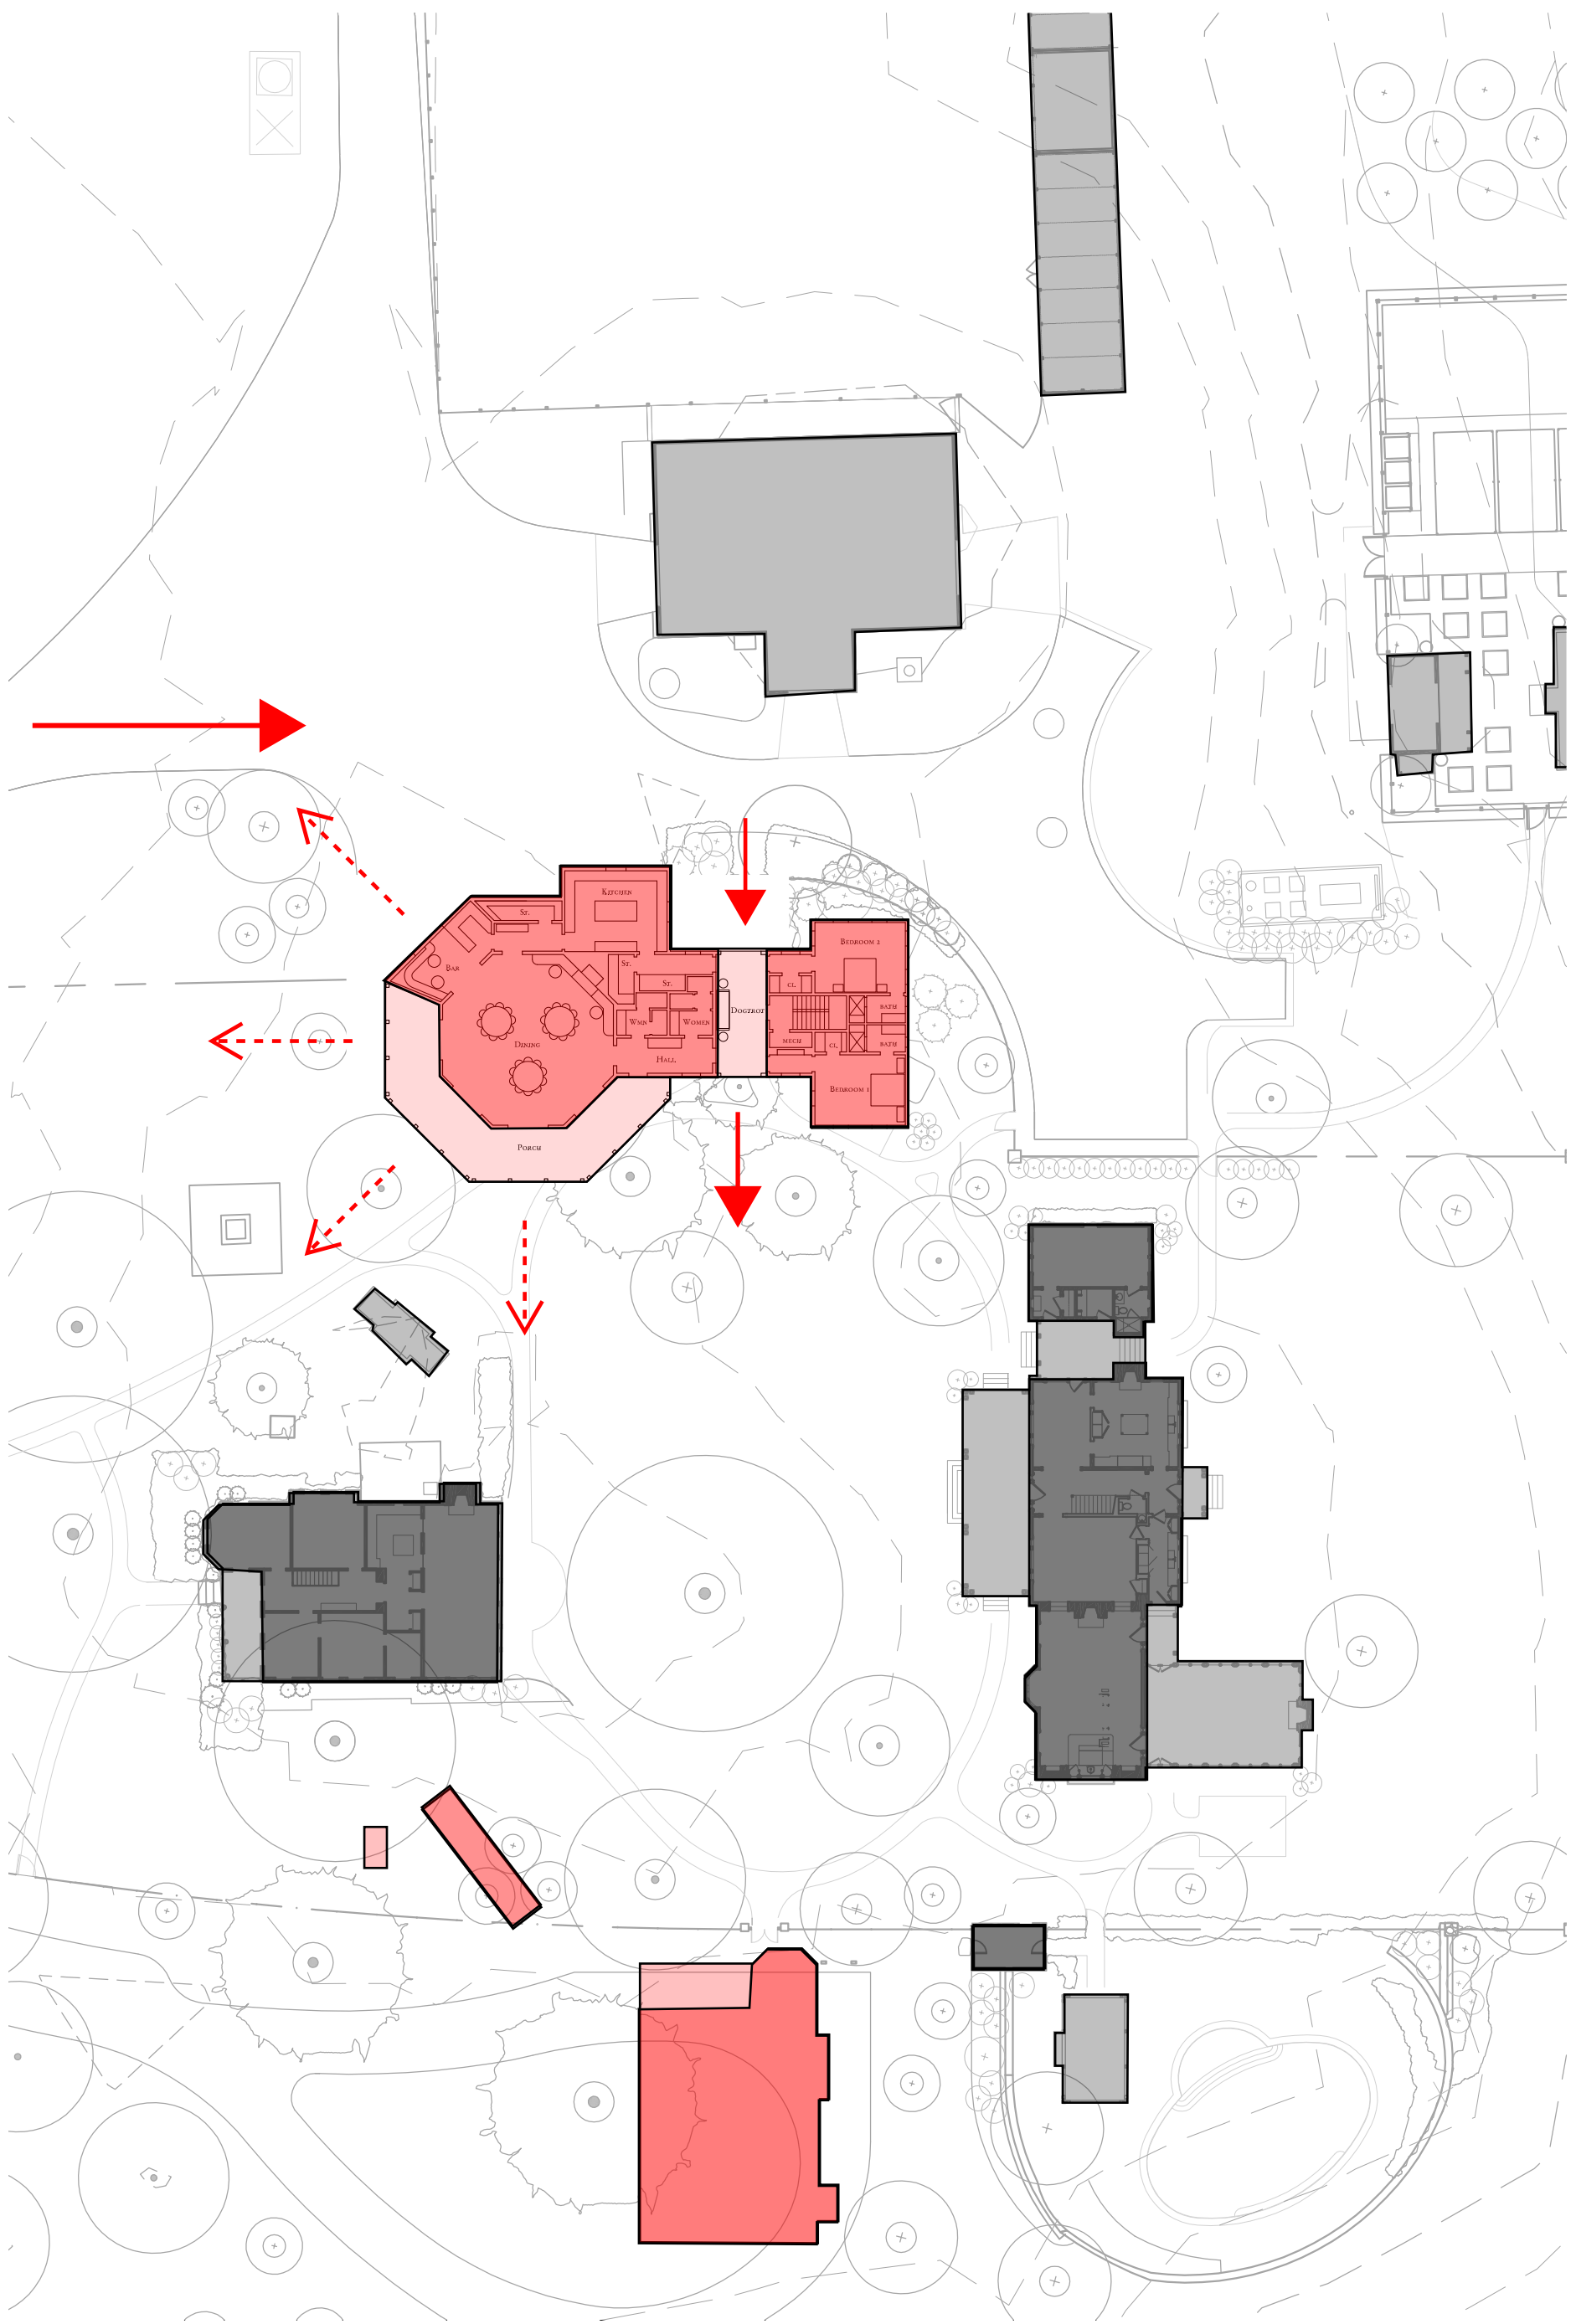


OPTION 2 SITE PLAN


McCarthy Ranch
January 6, 2025
CURTIS & WINDHAM
Architects, Inc.

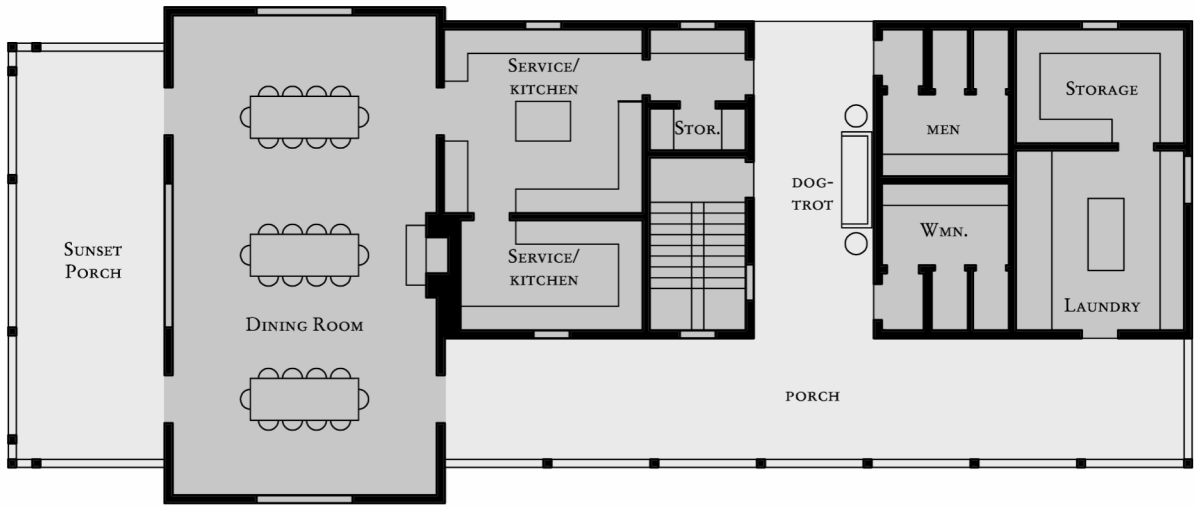


OPTION 1 FIRST FLOOR PLAN

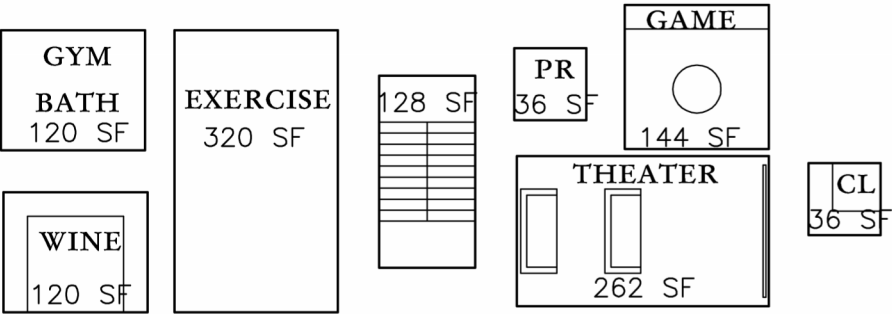


OPTION 1 BASEMENT PROGRAM

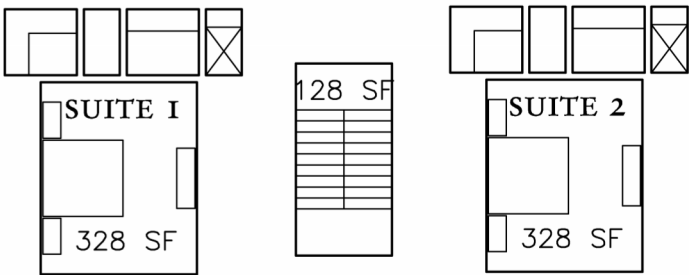

OPTION 1 SECOND FLOOR PROGRAM

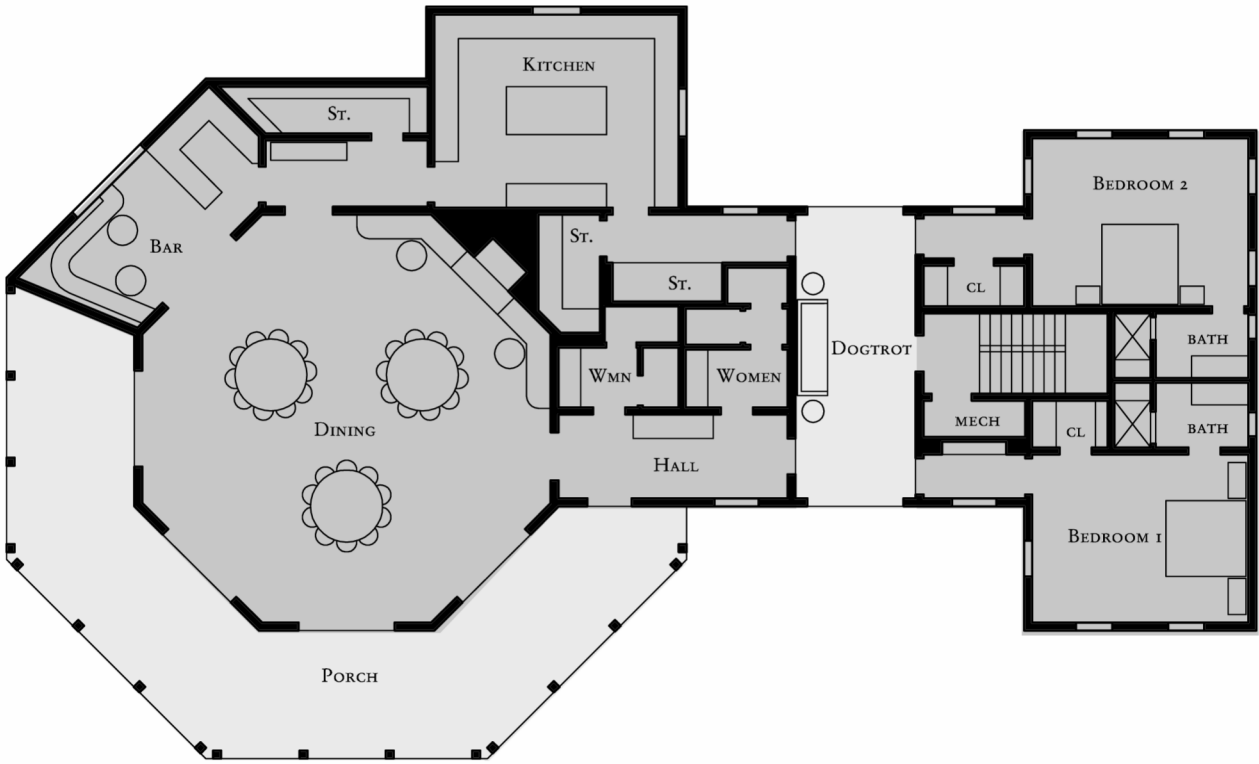

OPTION 2 FIRST FLOOR PLAN

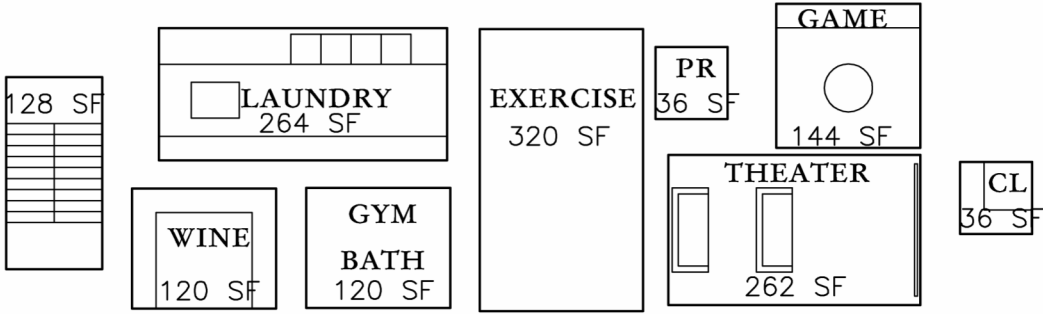

OPTION 2 BASEMENT PROGRAM

