


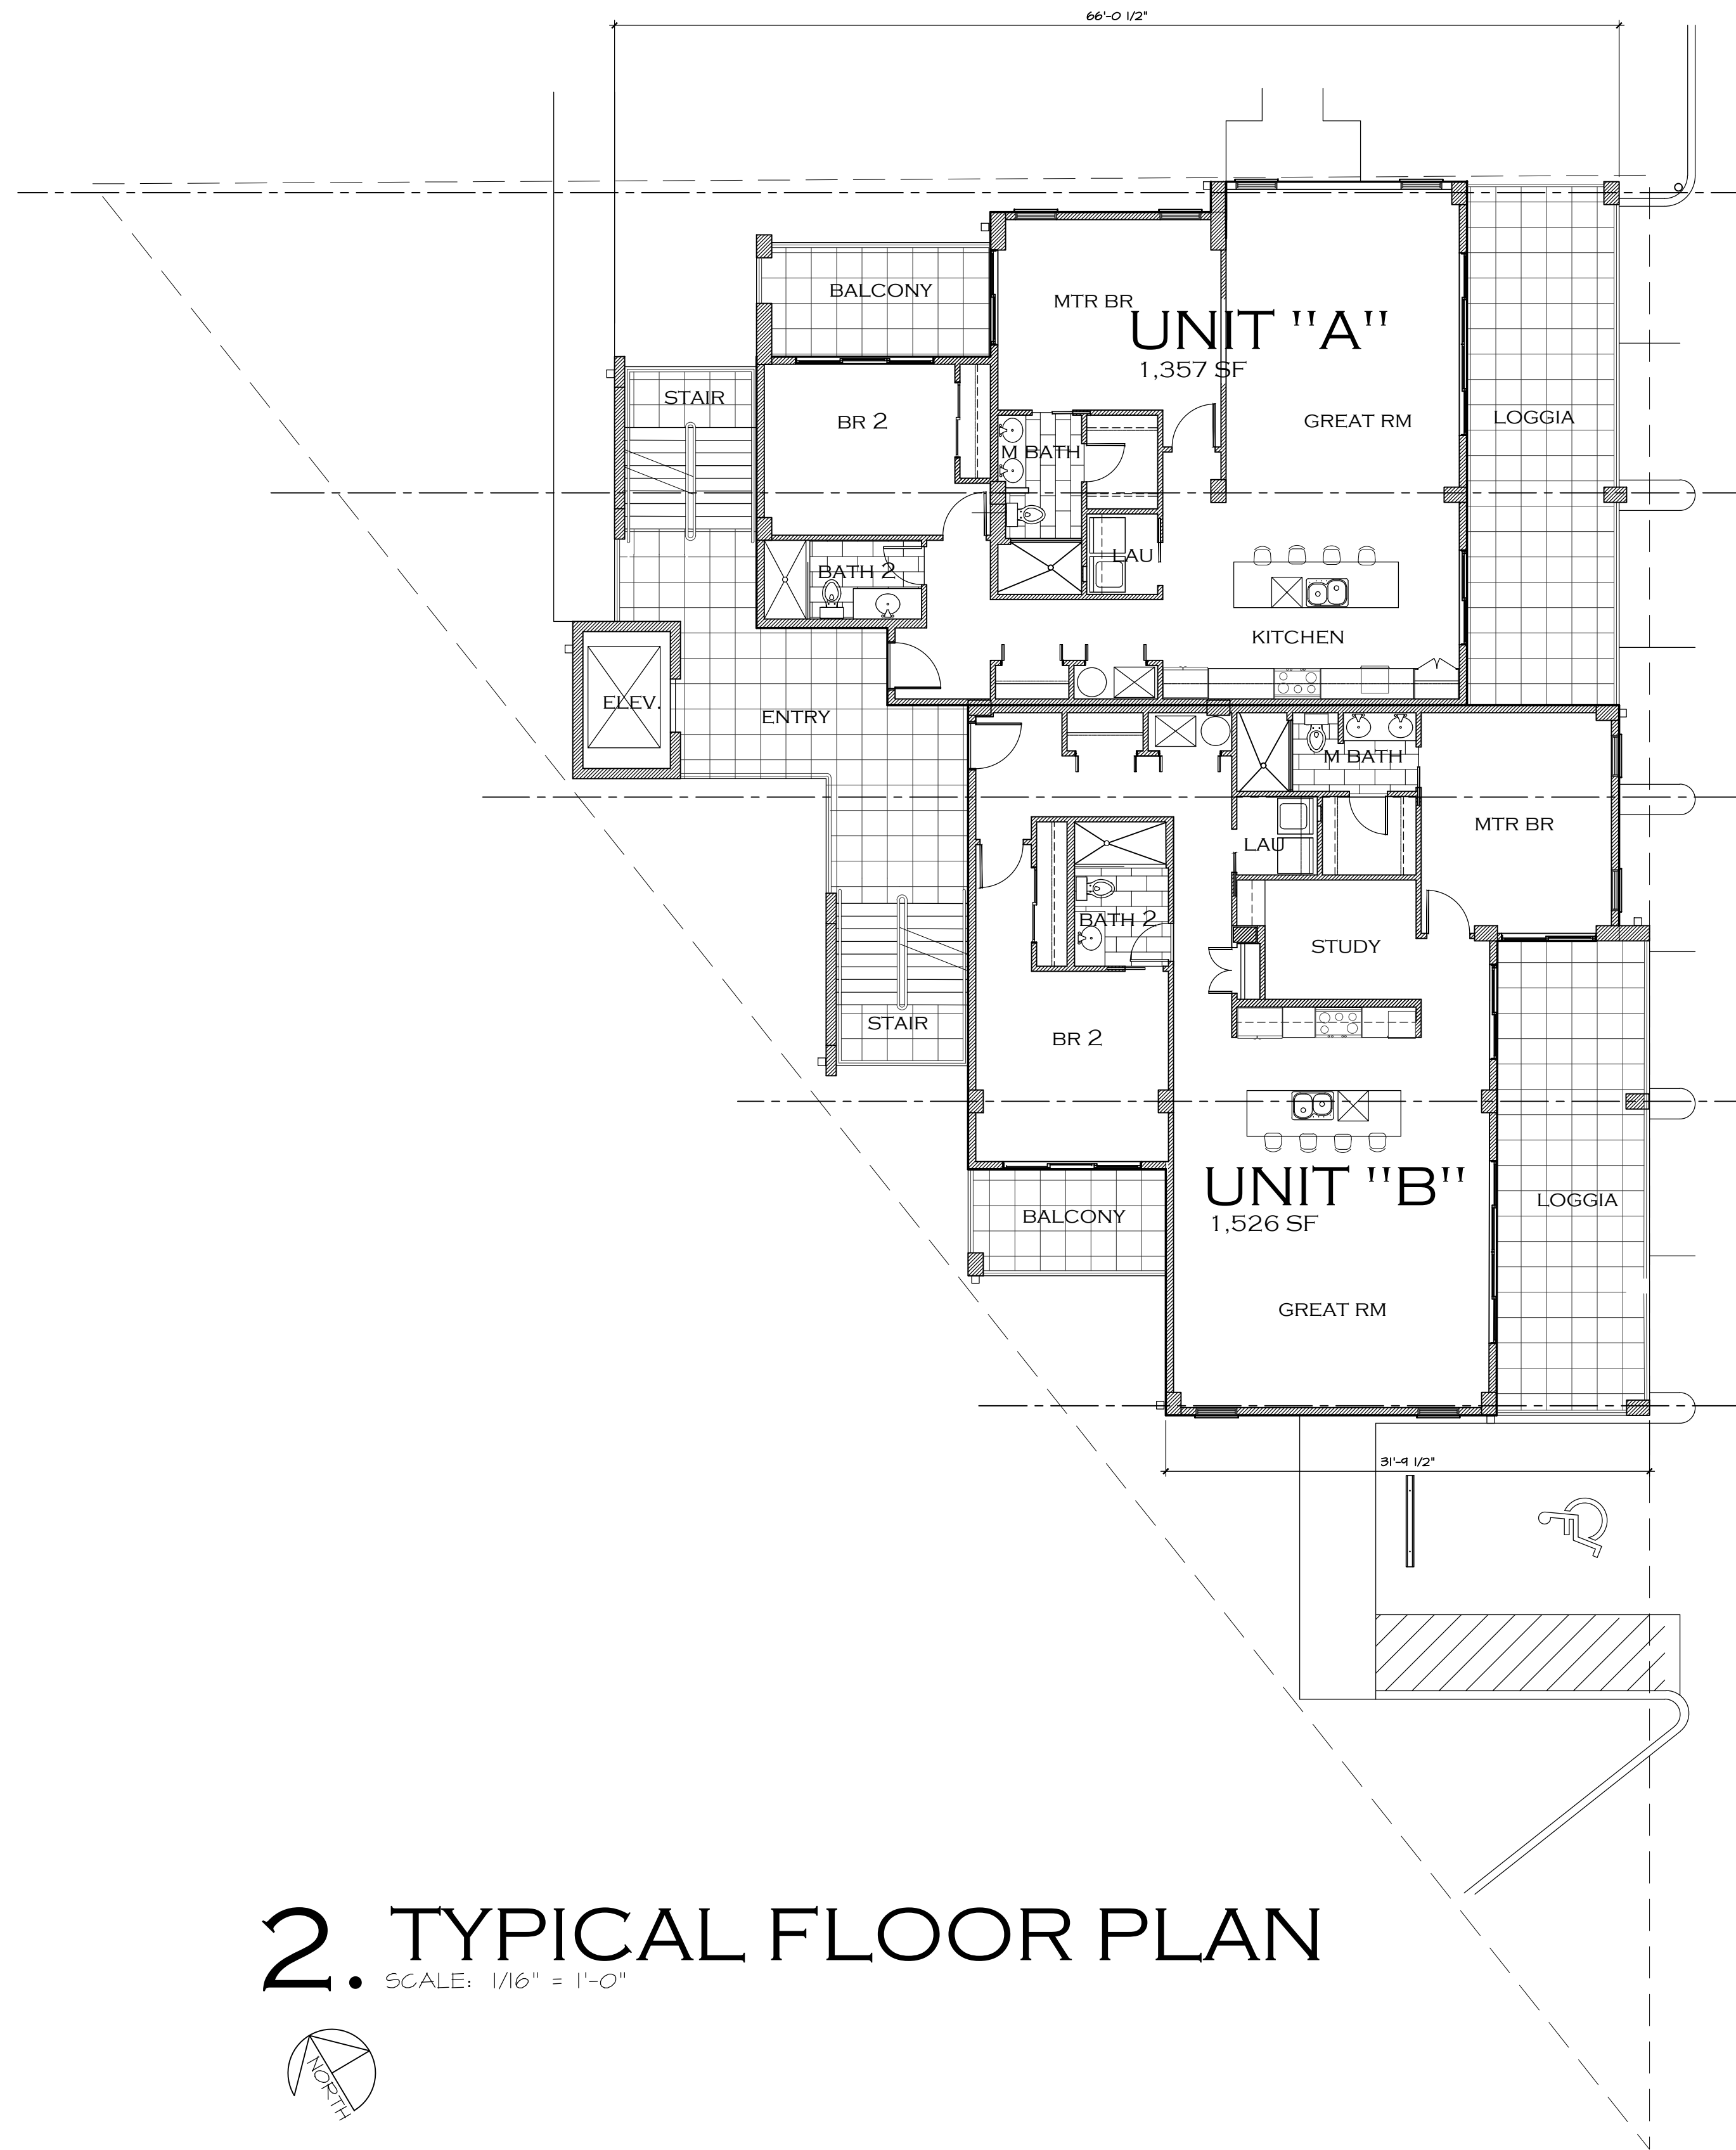


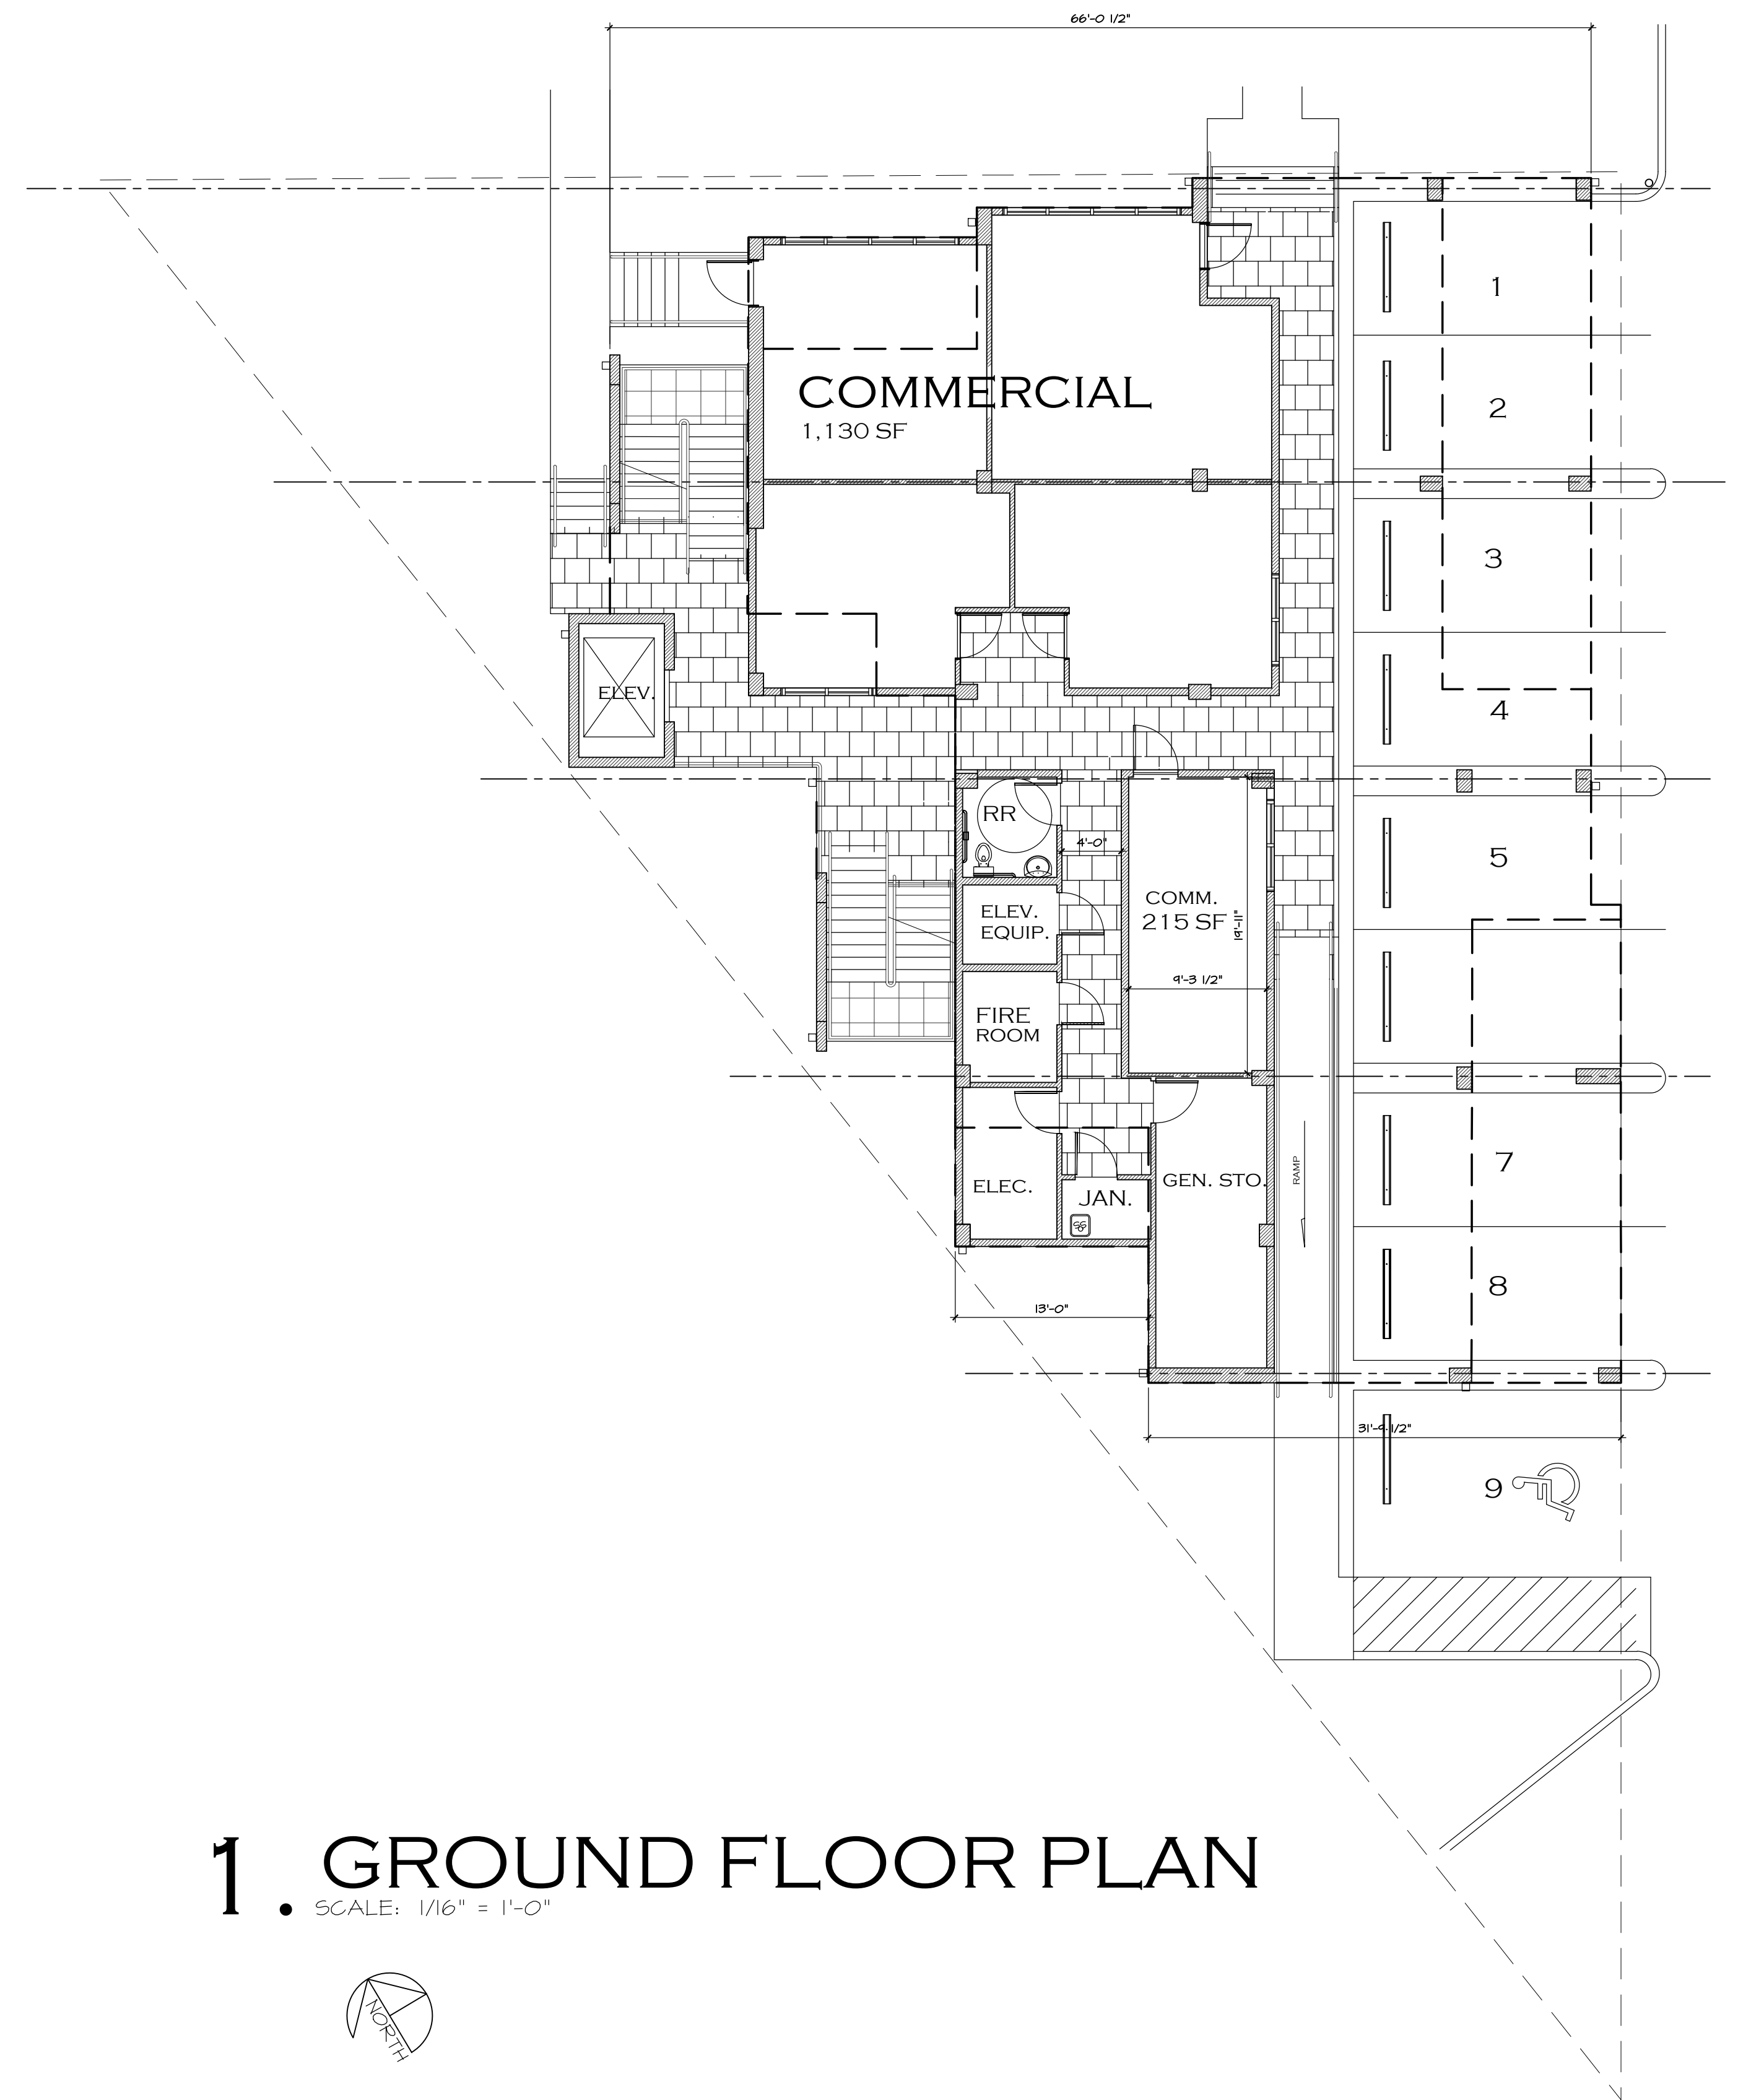

2. TYPICAL FLOOR PLAN

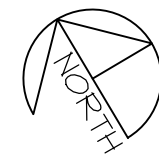


1. GROUND FLOOR PLAN

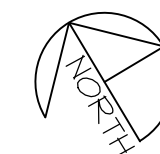


project: 1122
date: 12/30/23
revisions: 11/24/25

P.D.A. © 2025

PIAZZA DESIGN • ARCHITECTS, LLC
14346 Sandarac Drive
Bokkeelia • Florida • 33922 • 850 • 496 • 5735
FL LIC ARO011375 steve@piazzadesignarch.com

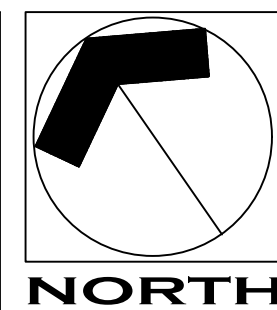

D & D TRUST PROPERTY
3010 TAMiami TRAIL E
NAPLES • FLORIDA

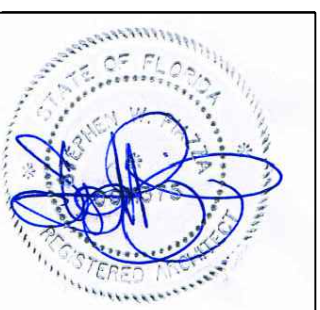

sheet :

A02

of : 6