

being Tract 6B & a portion of Tract 6A, C/S 2017 4th Amended & a portion of Tract 4, C/S 2017 2nd Amended.

Yellowstone County, Montana




by : Henry A. Meyers 2201 S

Scale 1" = 150' October, 1984

Sheet 1 of 3 Sheets



NOTE : UTILITY EASEMENT, WIDTH
8' ON EACH SIDE OF
COMMON LOT LINES AS INDICATED
UNLESS OTHERWISE NOTED

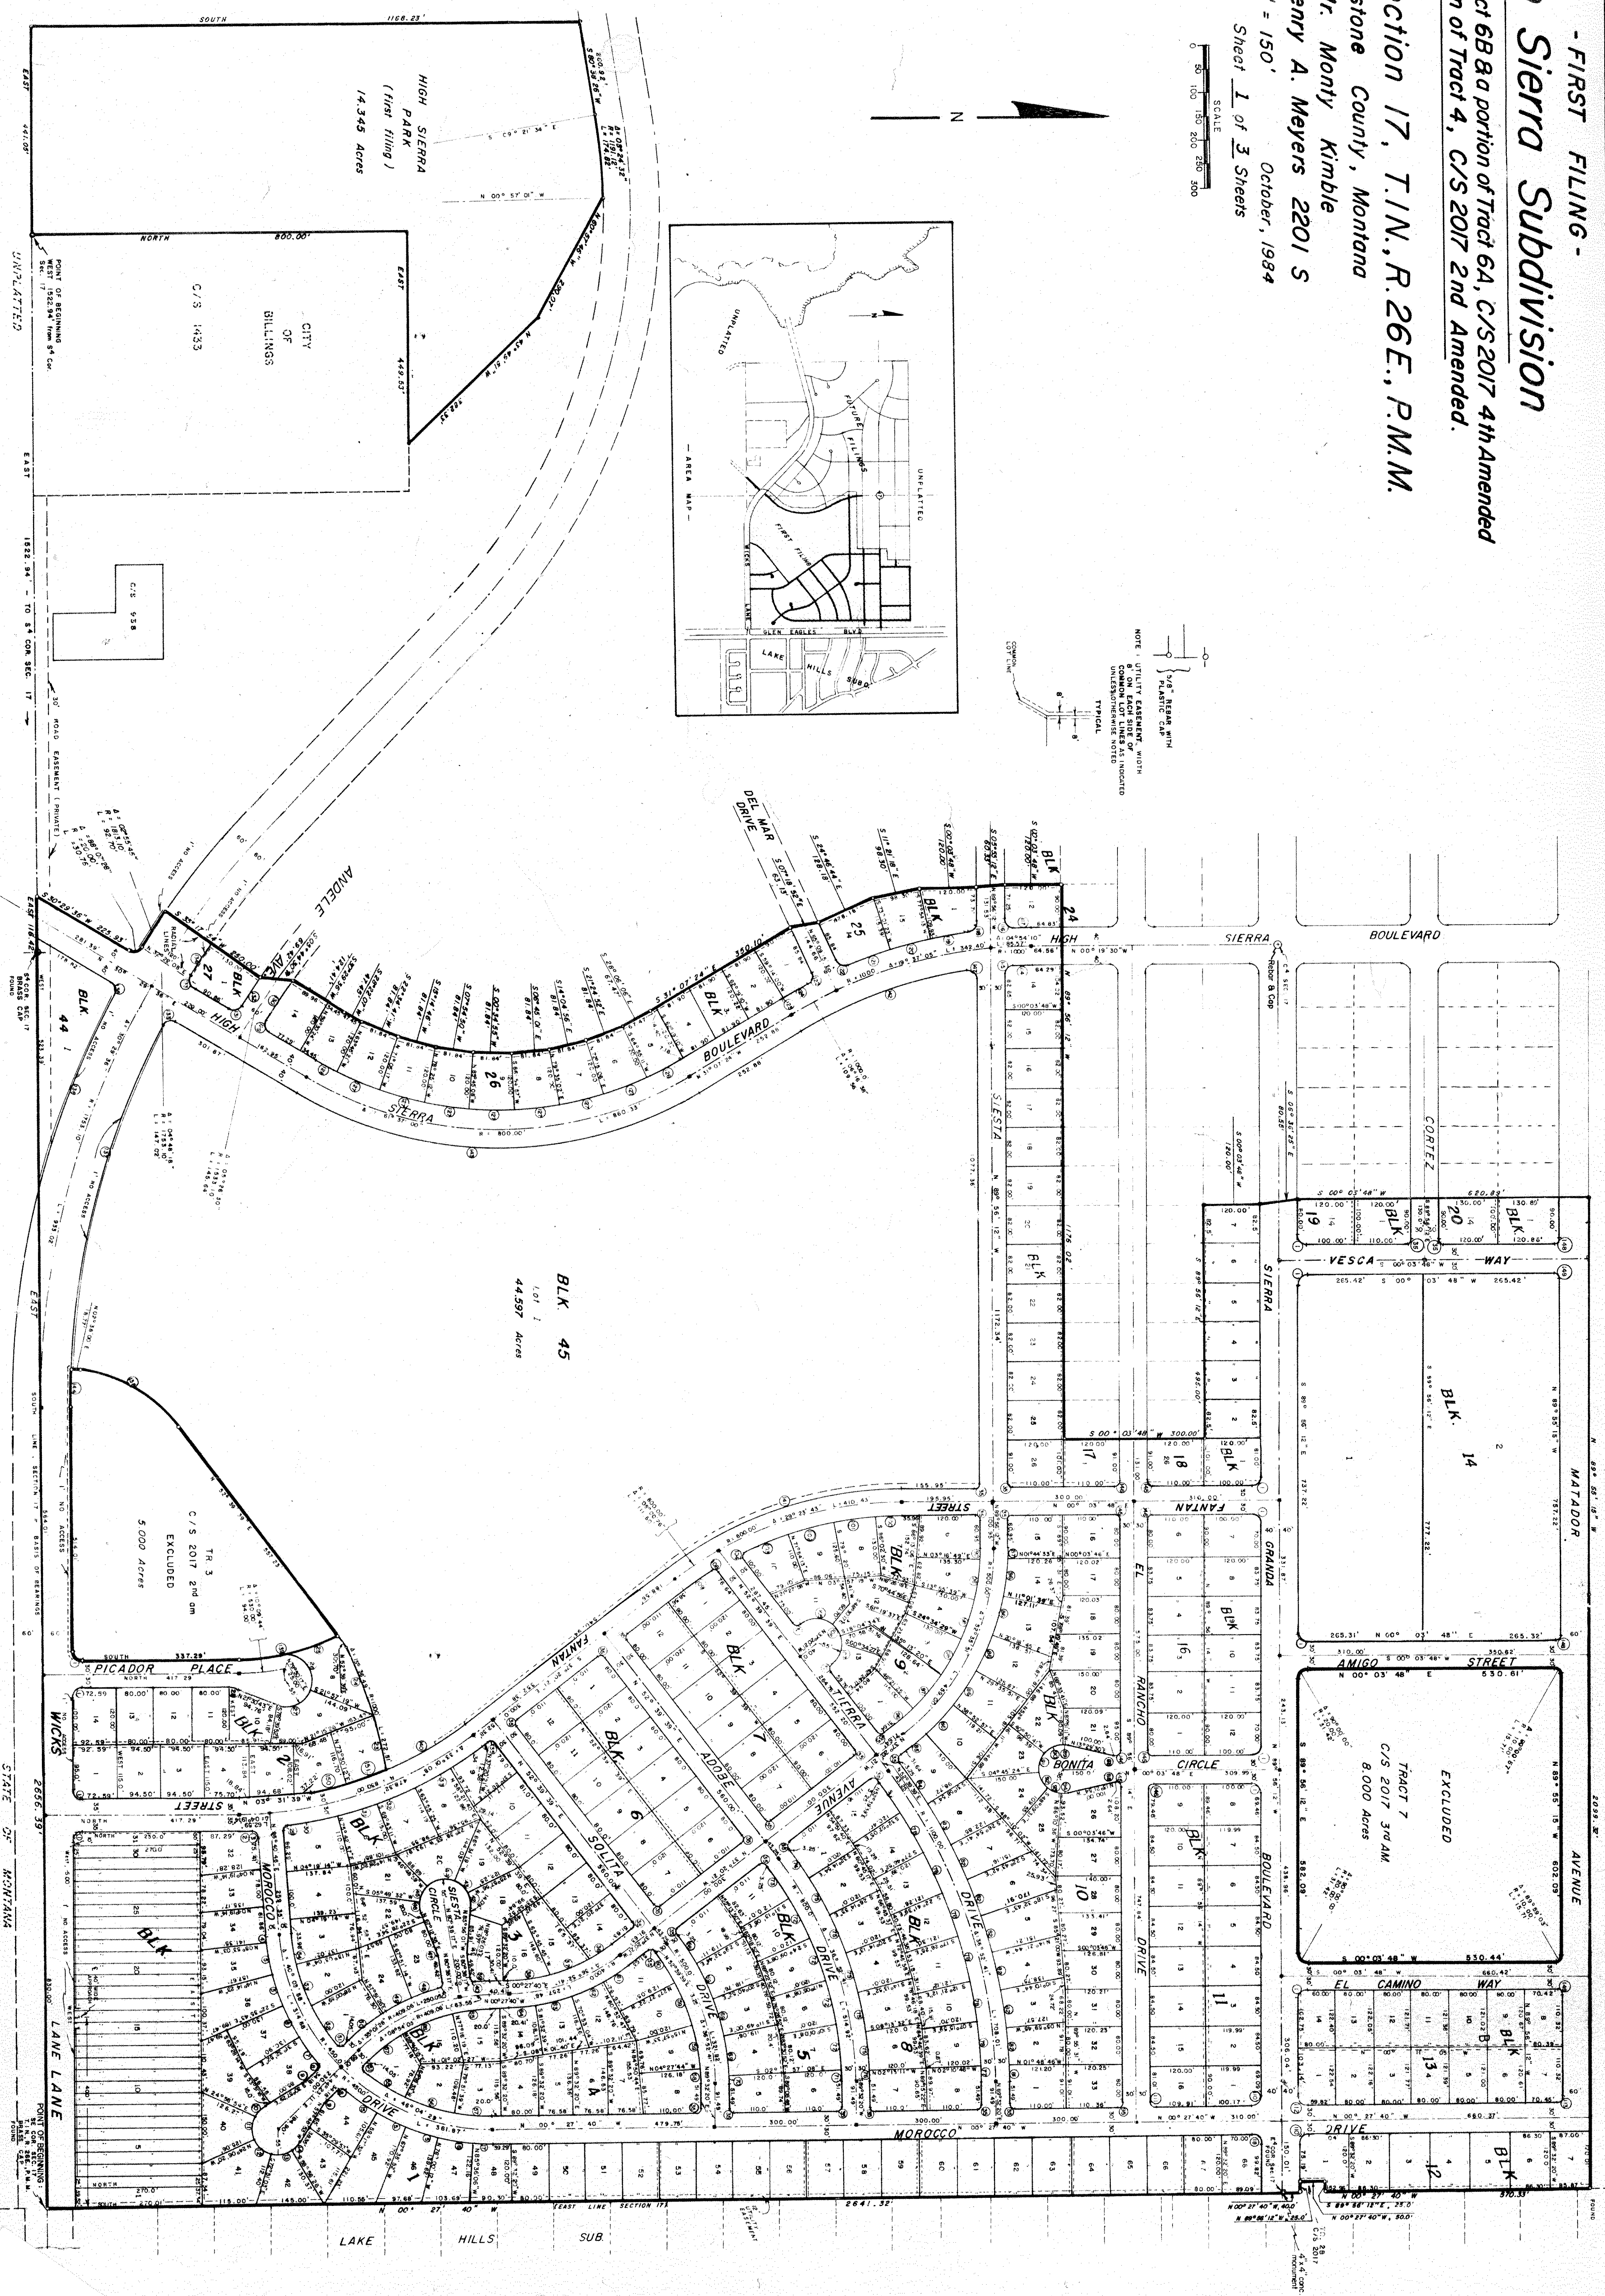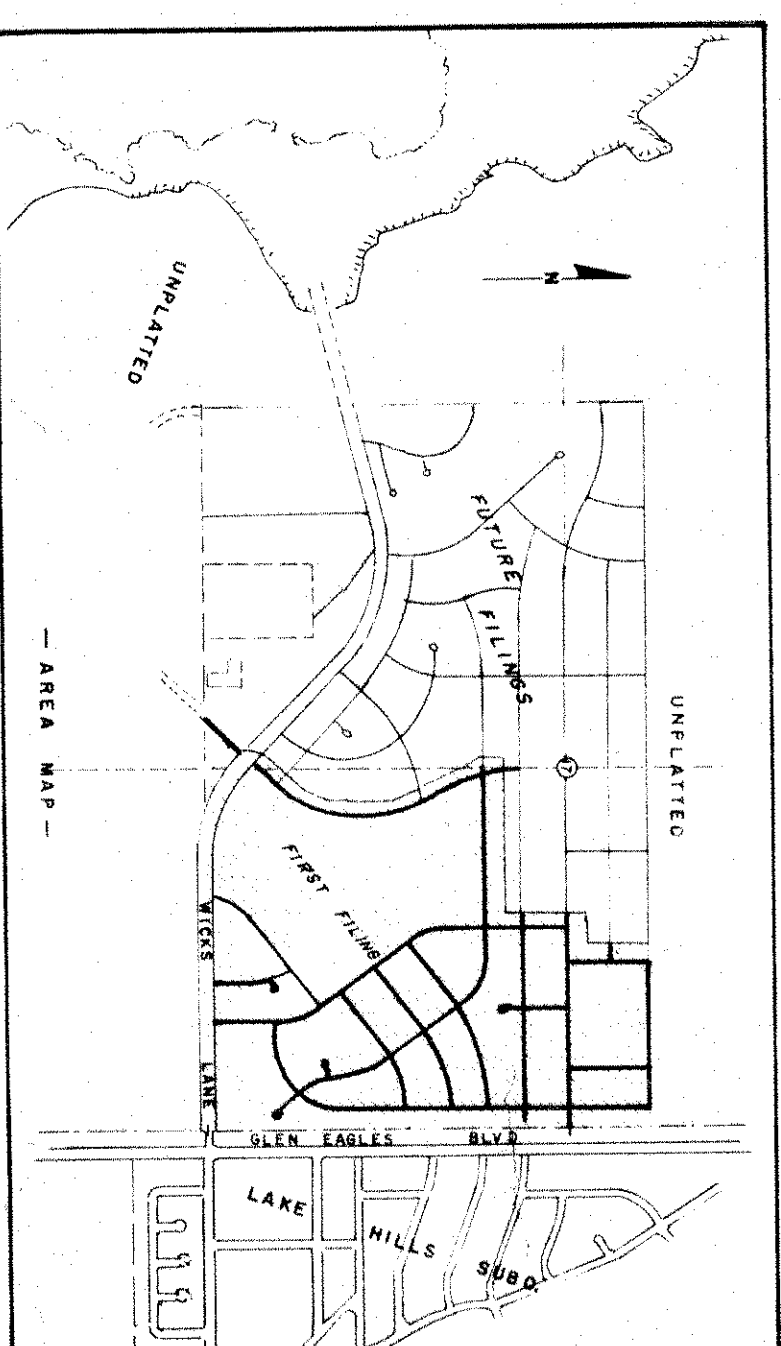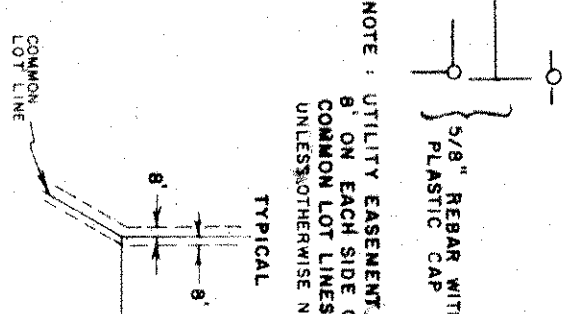

—FIRST FILING—
High Sierra Subdivision

being Tract 6B, & a portion of Tract 6A, C/S 2017 4th Amended; & a portion of Tract 4, C/S 2017 2nd Amended
in Section 17, T.1N., R. 26 E., P. M.M.

Yellowstone County, Montana
for : Mr. Monty Kimble
by : Henry A. Meyers 2201-S
Sheet 2 of 3 Sheets

High Sierra Subdivision									
being Tract 6B, & a portion of Tract 6A, C/S 2017 4th Amended; & a portion of Tract 4, C/S 2017 2nd Amended									
in Section 17, T.1N., R. 26 E., P.M.M.									
Yellowstone County, Montana									
for : Mr. Monly Kimble									
by : Henry A. Meyers									
2201-S									
Sheet 2 of 3 Sheets									
CURVE DATA (Cont.)									
ANGLE NO.	DELTA	RADIUS	LENGTH						
51	95° 35' 53"	10.00'	16.69'						
52	125° 46' 37"	42.00'	93.66'						
53	125° 57' 35"	42.00'	95.00'						
54	08° 43' 50"	64.00'	64.00'						
55	11° 19' 26"	420.00'	105.00'						
56	15° 33' 05"	420.00'	114.00'						
57	10° 36' 01"	420.00'	10° 36' 01"						
58	04° 00' 04"	470.00'	32.52'						
59	11° 29' 19"	470.00'	32.52'						
60	05° 52' 53"	470.00'	32.52'						
61	10° 03' 17"	430.00'	81.67'						
62	10° 39' 33"	430.00'	75.09'						
63	07° 59' 41"	430.00'	80.00'						
64	12° 16' 04"	379.00'	81.16'						
65	12° 16' 04"	379.00'	81.16'						
66	17° 36' 05"	379.00'	93.00'						
67	14° 03' 26"	379.00'	93.00'						
68	08° 51' 52"	330.00'	82.00'						
69	05° 51' 52"	330.00'	82.00'						
70	02° 29' 28"	770.00'	33.48'						
71	07° 04' 00"	770.00'	33.48'						
72	05° 05' 28"	770.00'	33.48'						
73	05° 05' 28"	770.00'	33.48'						
74	05° 05' 28"	770.00'	33.48'						
75	05° 05' 28"	770.00'	33.48'						
76	01° 45' 31"	330.00'	25.88'						
77	05° 05' 13"	1070.00'	98.11'						
78	05° 05' 13"	1070.00'	98.11'						
79	05° 05' 13"	1070.00'	98.11'						
80	01° 25' 05"	1130.00'	26.65'						
81	05° 05' 13"	1130.00'	26.65'						
82	05° 05' 13"	1130.00'	26.65'						
83	05° 05' 13"	1130.00'	26.65'						
84	05° 21' 27"	1130.00'	109.00'						
85	04° 29' 36"	530.00'	105.66'						
86	09° 17' 06"	530.00'	41.57'						
87	01° 40' 05"	530.00'	85.89'						
88	13° 25' 42"	530.00'	85.89'						
89	01° 40' 05"	530.00'	85.89'						
90	11° 18' 07"	530.00'	49.29'						
91	45° 36' 05"	55.00'	35.00'						
92	45° 36' 05"	55.00'	35.00'						
93	38° 01' 05"	55.00'	41.66'						
94	17° 11' 19"	55.00'	16.50'						
95	08° 28' 34"	10.00'	15.62'						
96	06° 18' 14"	47.00'	9.34'						
97	10° 08' 05"	47.00'	87.34'						
98	10° 28' 05"	47.00'	26.35'						
99	35° 01' 18"	770.00'	54.05'						

