

#	ARCHITECTURAL	#	EXECUTIVE
A	2021.08.03	1	2021.08.06
B		2	
C		3	
D		4	
E		5	
F		6	

- The plans that make up this delivery are made based on the information gathered in appointments and reviews prior to the corresponding delivery date.
- The measures expressed in this plan are referential, the final measures must be checked on site.
- Suppliers and builders must verify field measurements before using any material or supply and notify any discrepancy.
- For a better management of information regarding thicknesses of final finishes should review the architectural details.
- If necessary, due to technical and / or constructive issues, changes in the project must be notified for approval.
- Changes made in the field without prior authorization are the responsibility of the manufacturer.

NUMERICAL SCALE: 1:8



START OF THE PROJECT: 2021.09.30

DATE: 2021.09.30

REVIEW: A-1

DIRECTOR: ARO. BERNARDO POZAS


EXECUTIVE COORDINATOR: ARO. ISRAEL MORALES

DRAFTSMAN: ARO. ISRAEL GRANADOS

PLAN NAME: FLOOR PLANS

FILE NAME: LV-1.2.dwg

PLAN CODE: LV- 1.2.4

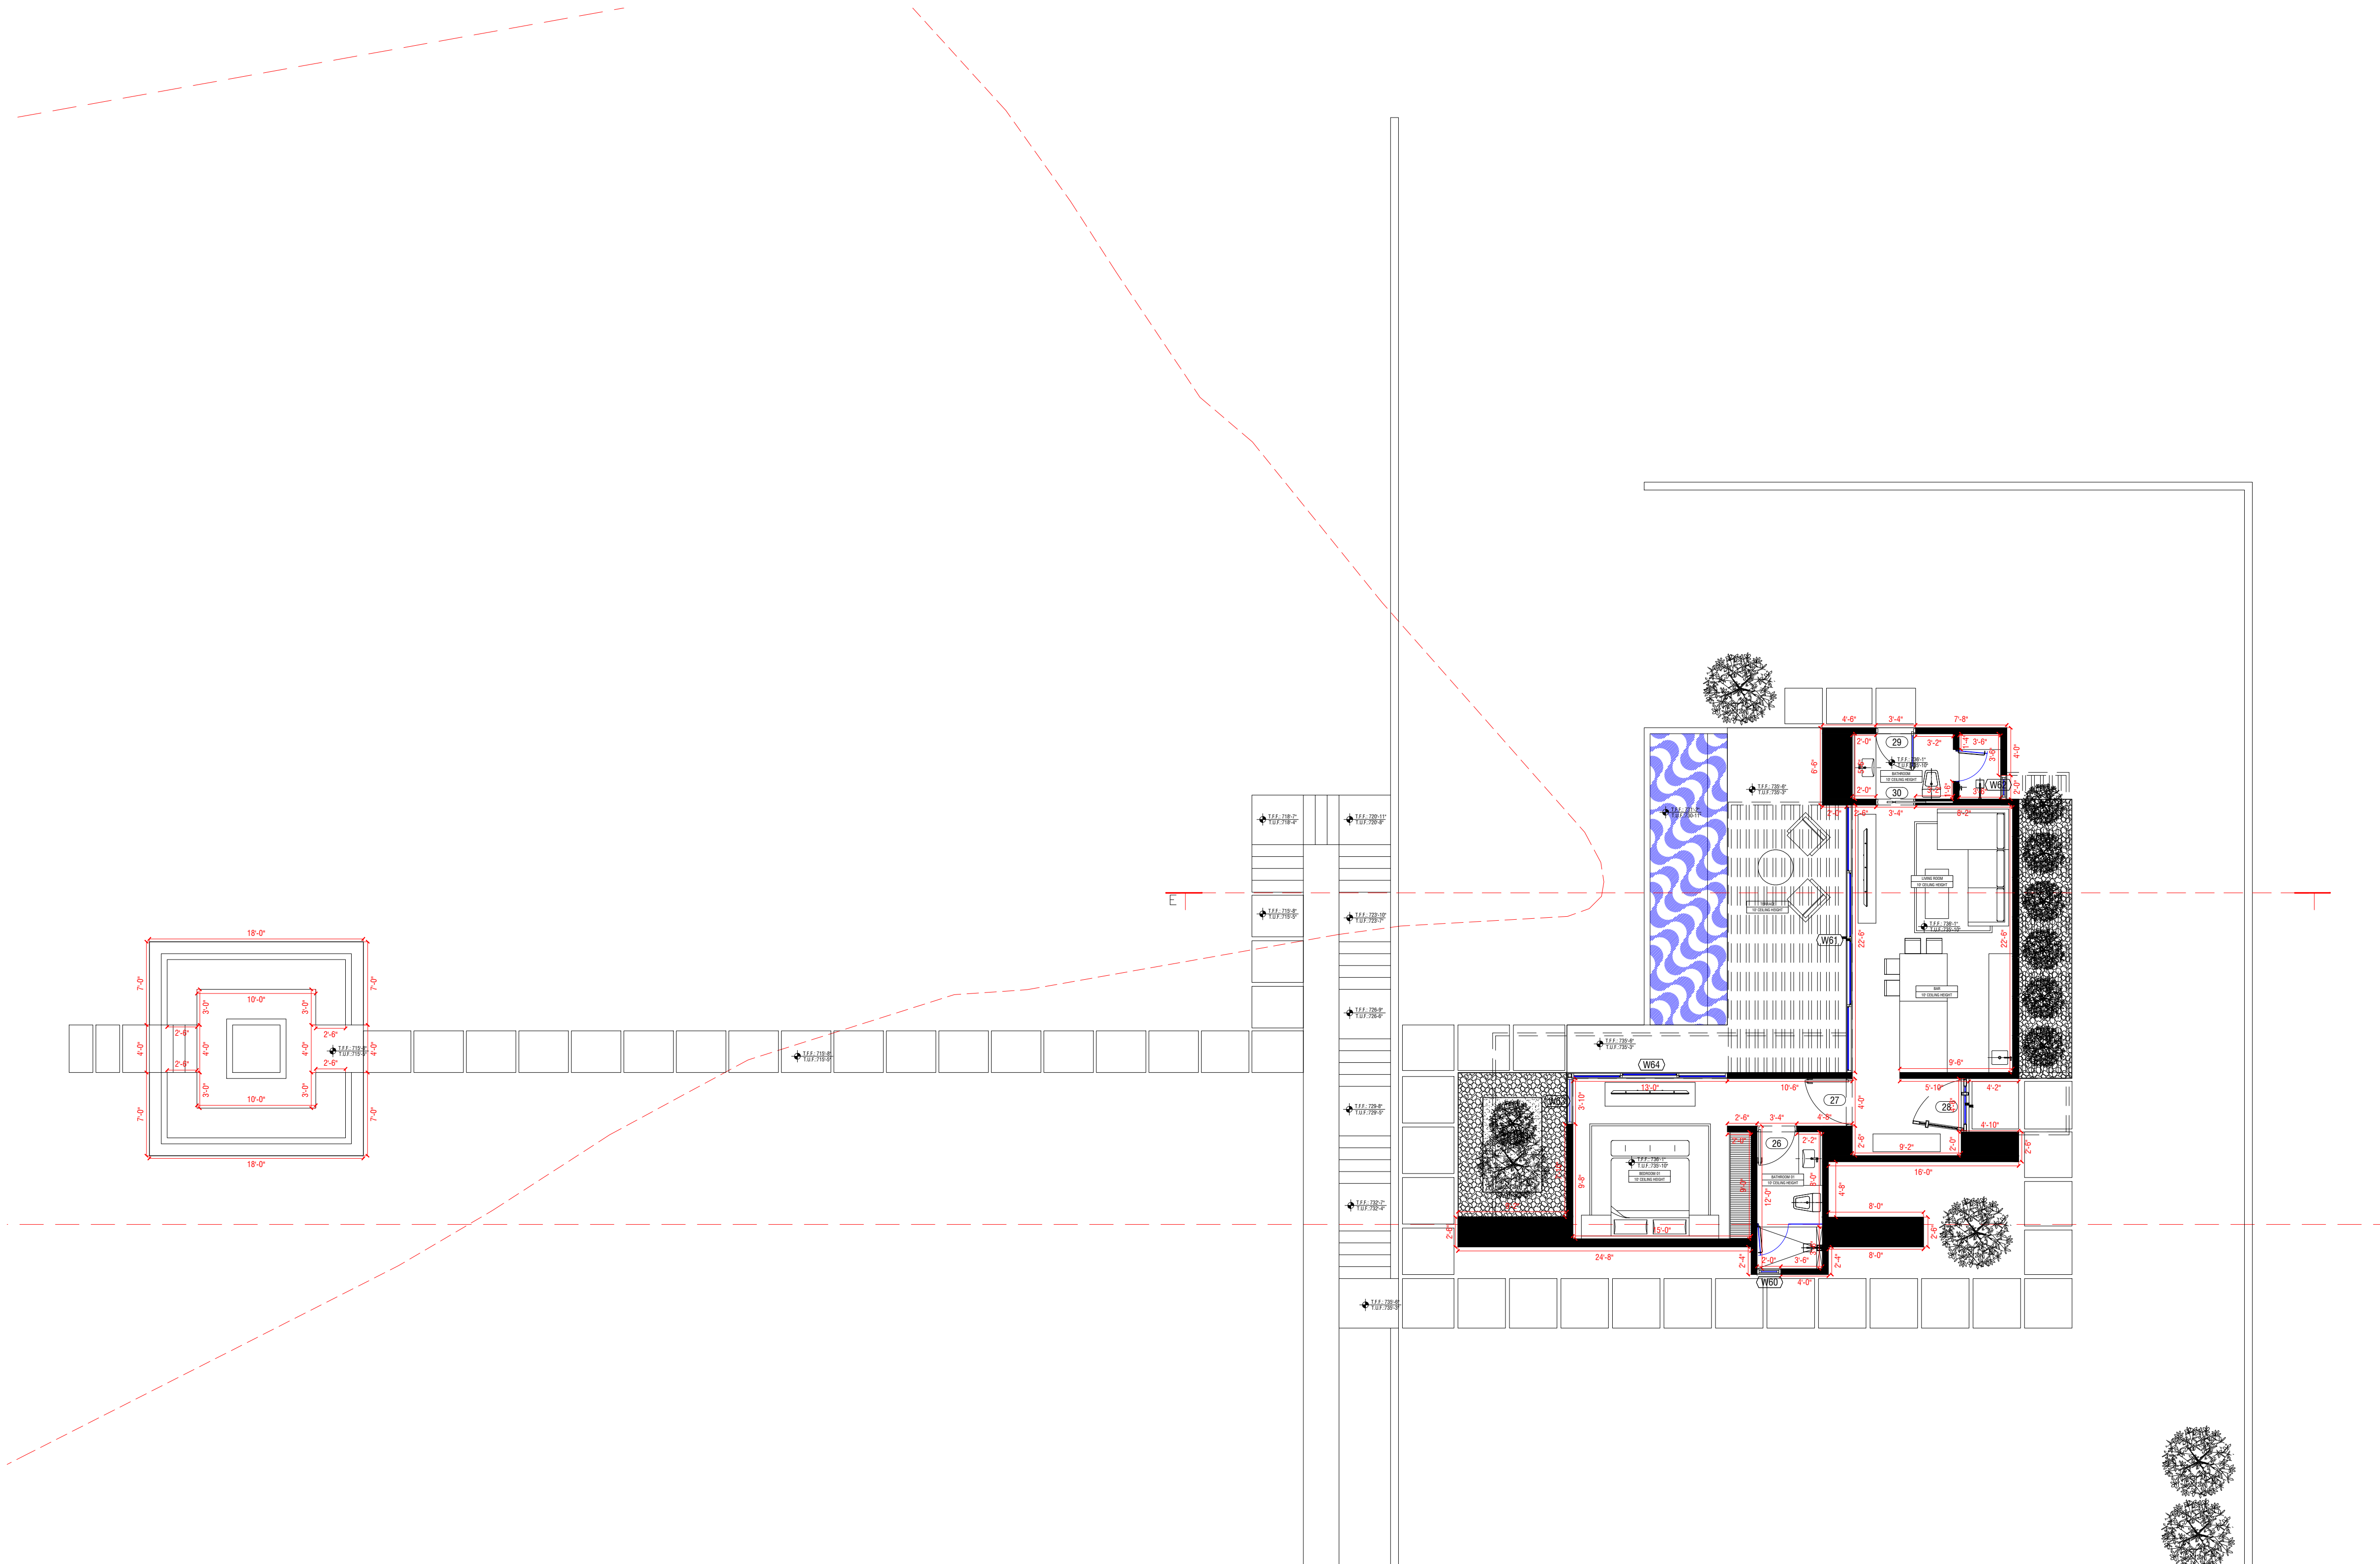

FLOOR PLAN -GUEST HOUSE  
architectural project  
scale 1:8

THESE PLANS MEET ALL REQUIREMENTS FOR  
THE 2017 NEC, 2021 IRC, AND THE CITY  
OF LAGO VISTA ZONING AND BUILDING ORDINANCES