


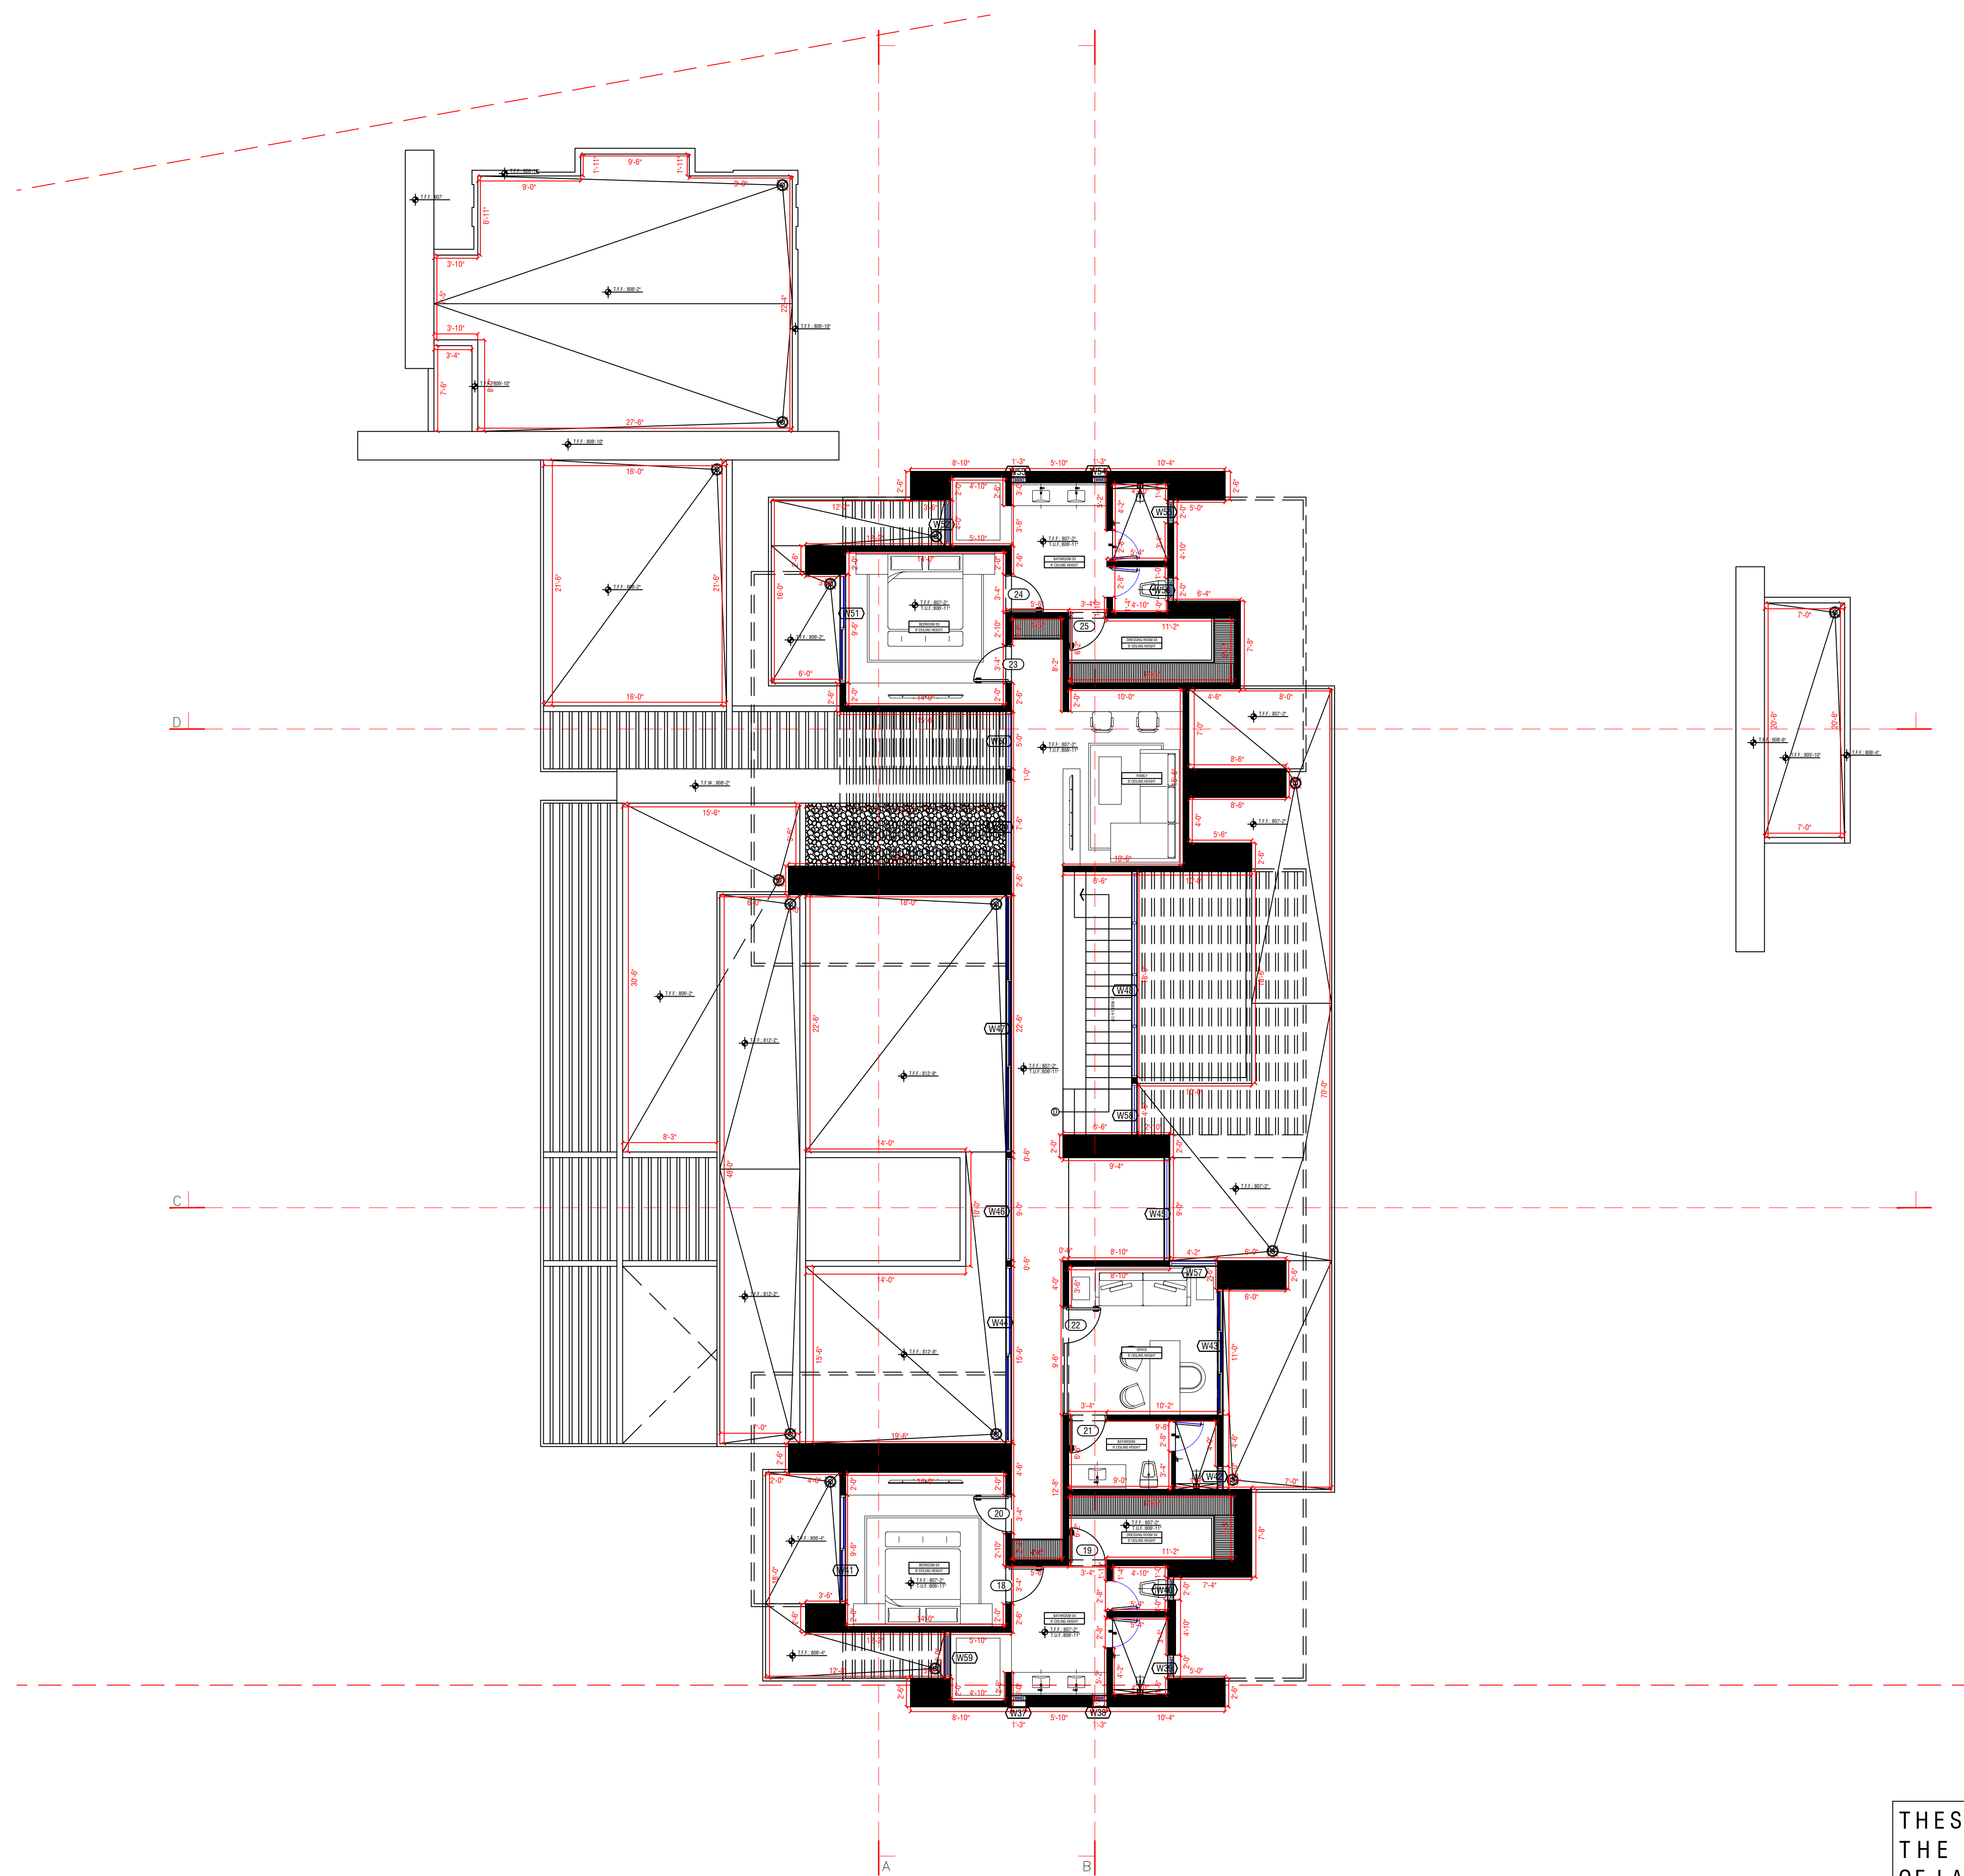

THESE PLANS MEET ALL REQUIREMENTS FOR
THE 2017 NEC, 2021 IRC, AND THE CITY
OF LAGO VISTA ZONING AND BUILDING ORDINANCES

FLOOR PLAN - UPPER LEVEL
architectural project
scale 1:8

POZAS
ARQUITECTOS



RAFAEL ACUNA GUTIERREZ - BUILDER
1409 Allen Rd - Austin, TX 78746
racuna@gmail.com
(512) 748 4351

LAGO VISTA
Lot 6A Canyon Oaks
Resubdivision of Lots 6,7&8
Travis County, TX 78645

#	ARCHITECTURAL	#	EXECUTIVE
A	2021.08.01	1	2021.08.01
B		2	
C		3	
D		4	
E		5	
F		6	

- The plans that make up this delivery are made based on the information gathered in appointments and reviews prior to the corresponding delivery date.
- The measures expressed in this plan are referential, the final measures must be checked on site.
- Suppliers and builders must verify field measurements before using any material or supply and notify any discrepancy.
- For a better management of information regarding thicknesses of final finishes should review the architectural details.
- If necessary, due to technical and / or constructive issues, changes in the project must be notified for approval.
- Changes made in the field without prior authorization are the responsibility of the manufacturer.

NUMERICAL SCALE: 1:8



START OF THE PROJECT: 2021.09.30

LAST DATE: 2021.09.30

DATE	REVIEW
2021.09.30	A-1

DIRECTOR:	ARG. BERNARDO POZAS
EXECUTIVE COORDINATOR:	ARG. ISRAEL MORALES
DRAFTSMAN:	ARG. ISRAEL GRANADOS

PLAN NAME: FLOOR PLANS

FILE NAME: LV-1.2.dwg

PLAN CODE: LV- 1.2.2