


# 10' ALLEY

S85° 3' 47"E 60'

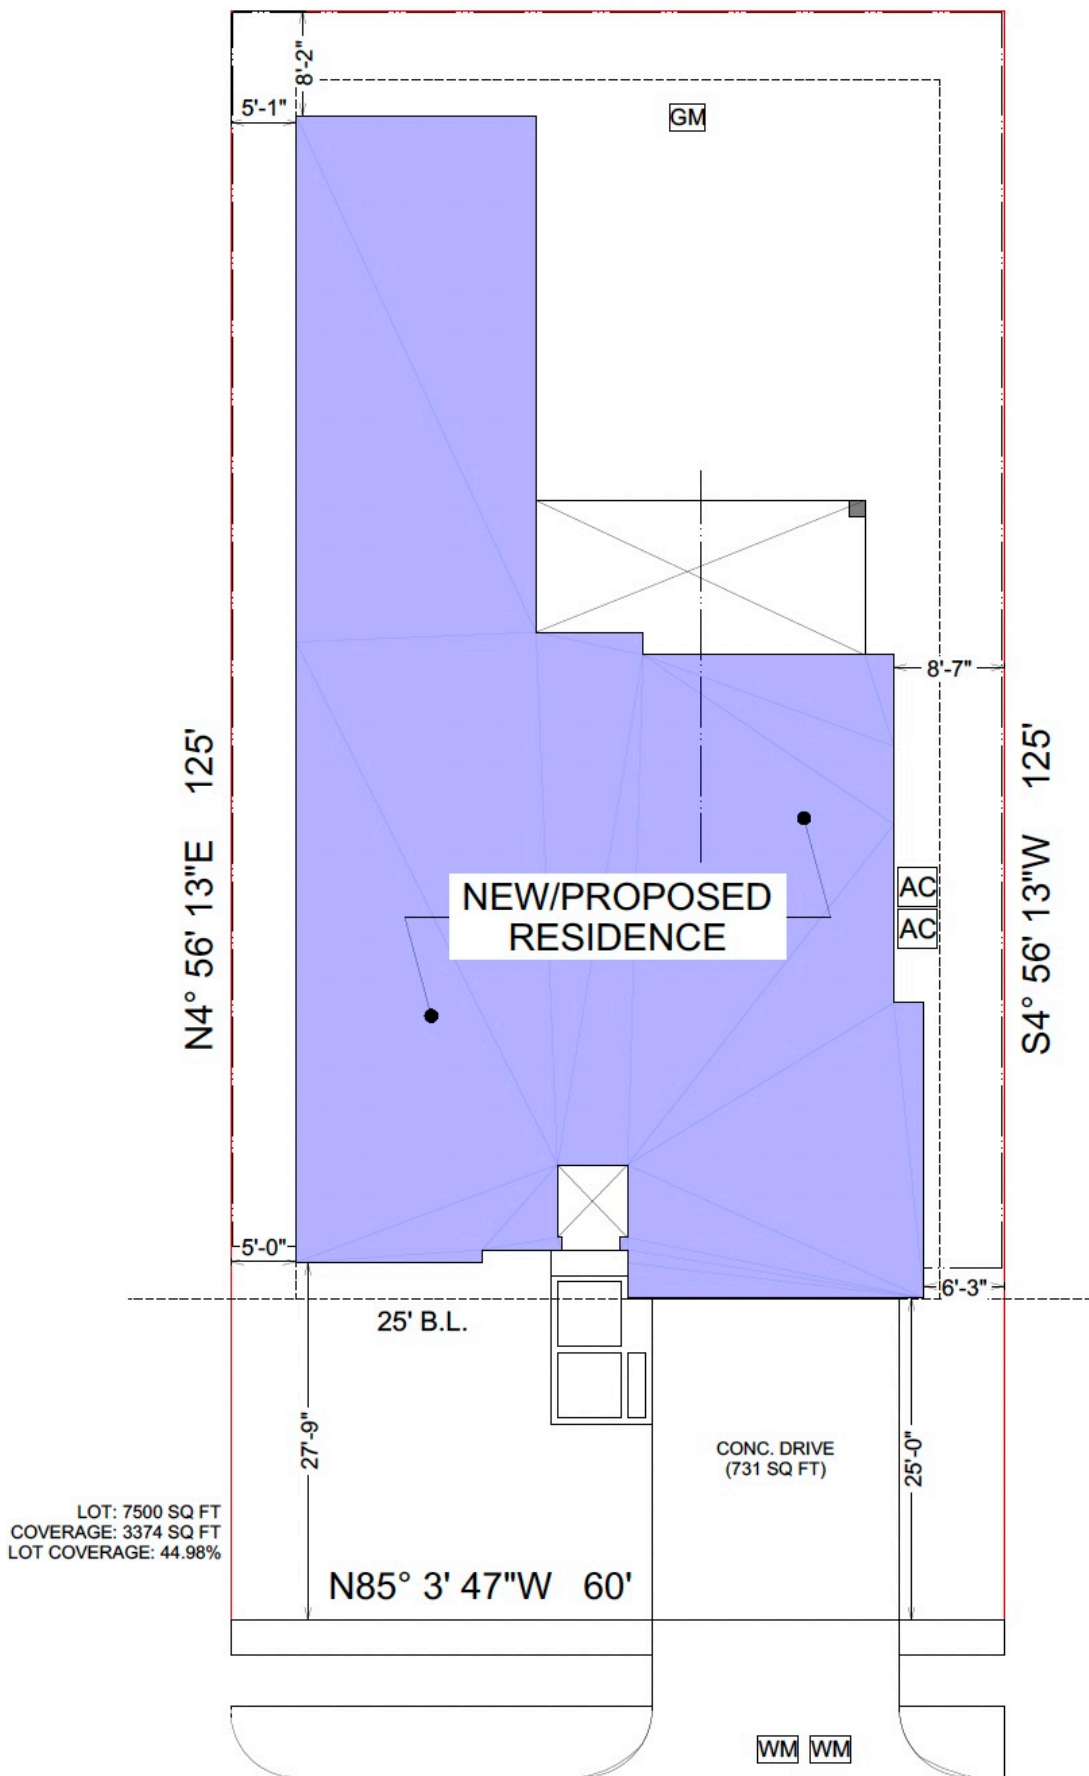

# ANITA STREET