

SURVEY OF PROPERTY
PROPERTY LOCATED AT BRIDGEHAMPTON
LOT No. 11
MAP OF TWO TREES FARM
FILED: OCTOBER 8, 2013; FILE No. 11930
TOWN OF SOUTHAMPTON
SUFFOLK COUNTY, NEW YORK
S.C.T.M. # 900-067-01-02.13
AREA = 80.115 SF. = 1.8392 ACRES

NOTE: THE EXISTENCE OF RIGHT OF WAYS,
LANDS AND/OR EASEMENTS OF RECORD
IF ANY, NOT SHOWN ARE NOT GUARANTEED.


RECEIVED
MAR 30 2016
SUFF. CO. HEALTH SERVICES
OFFICE OF WASTEWATER MGMT.

NOTE: WATER SERVICE AND SEPTIC SYSTEM
LOCATION BY OTHERS. S.D.H. REF. No. R65-15-0526
MAIN RES. SEPTIC LOCATION

	'A'	'B'
S.T.	20'	22'
L.P. 1	25.5'	36'
L.P. 2	34'	35'
L.P. 3	41'	49'



POOL HOUSE SEPTIC LOCATION

	'C'	'D'
S.T.	19'	23'
L.P.	27'	28'

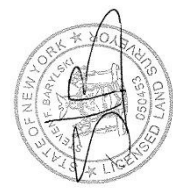

UNAUTHORIZED ALTERATION OF ANY PART OF THIS SURVEY IS A VIOLATION
OF SECTION 1305 OF THE VEHICLE AND TRAFFIC LAW. ANY PERSON WHO
VIOLATES THIS SECTION SHALL BE CONSIDERED TO BE A WILD TRAIL COPY.
GUARANTEE OR CERTIFICATION INDICATED HEREON SHALL BE VALID ONLY TO
THE TITLE COMPANY, SUBMITTER, AGENT AND LENDING INSTITUTION.
GUARANTEE OR CERTIFICATION INDICATED HEREON SHALL BE VALID ONLY TO
THE TITLE COMPANY, SUBMITTER, AGENT AND LENDING INSTITUTION.
GUARANTEE OR CERTIFICATION ARE NOT TRANSFERABLE TO OTHER
INSTITUTIONS OR SUBSEQUENT OWNER.

SUFFOLK COUNTY DEPARTMENT OF HEALTH SERVICES
APPROVAL OF CONSTRUCTED WORKS FOR
A SINGLE FAMILY RESIDENCE AND
POOL HOUSE
Date: APR 18 2016 H.S. Ref. No. R65-15-0526
The strength, quality and water supply facilities at this location have been
provided and approved by the Department of Health Services and approved to
be satisfactory for the construction of a POOL HOUSE AND BEDROOMS.
Walter J. Hight, P.E., CEM
Office of Wastewater Management

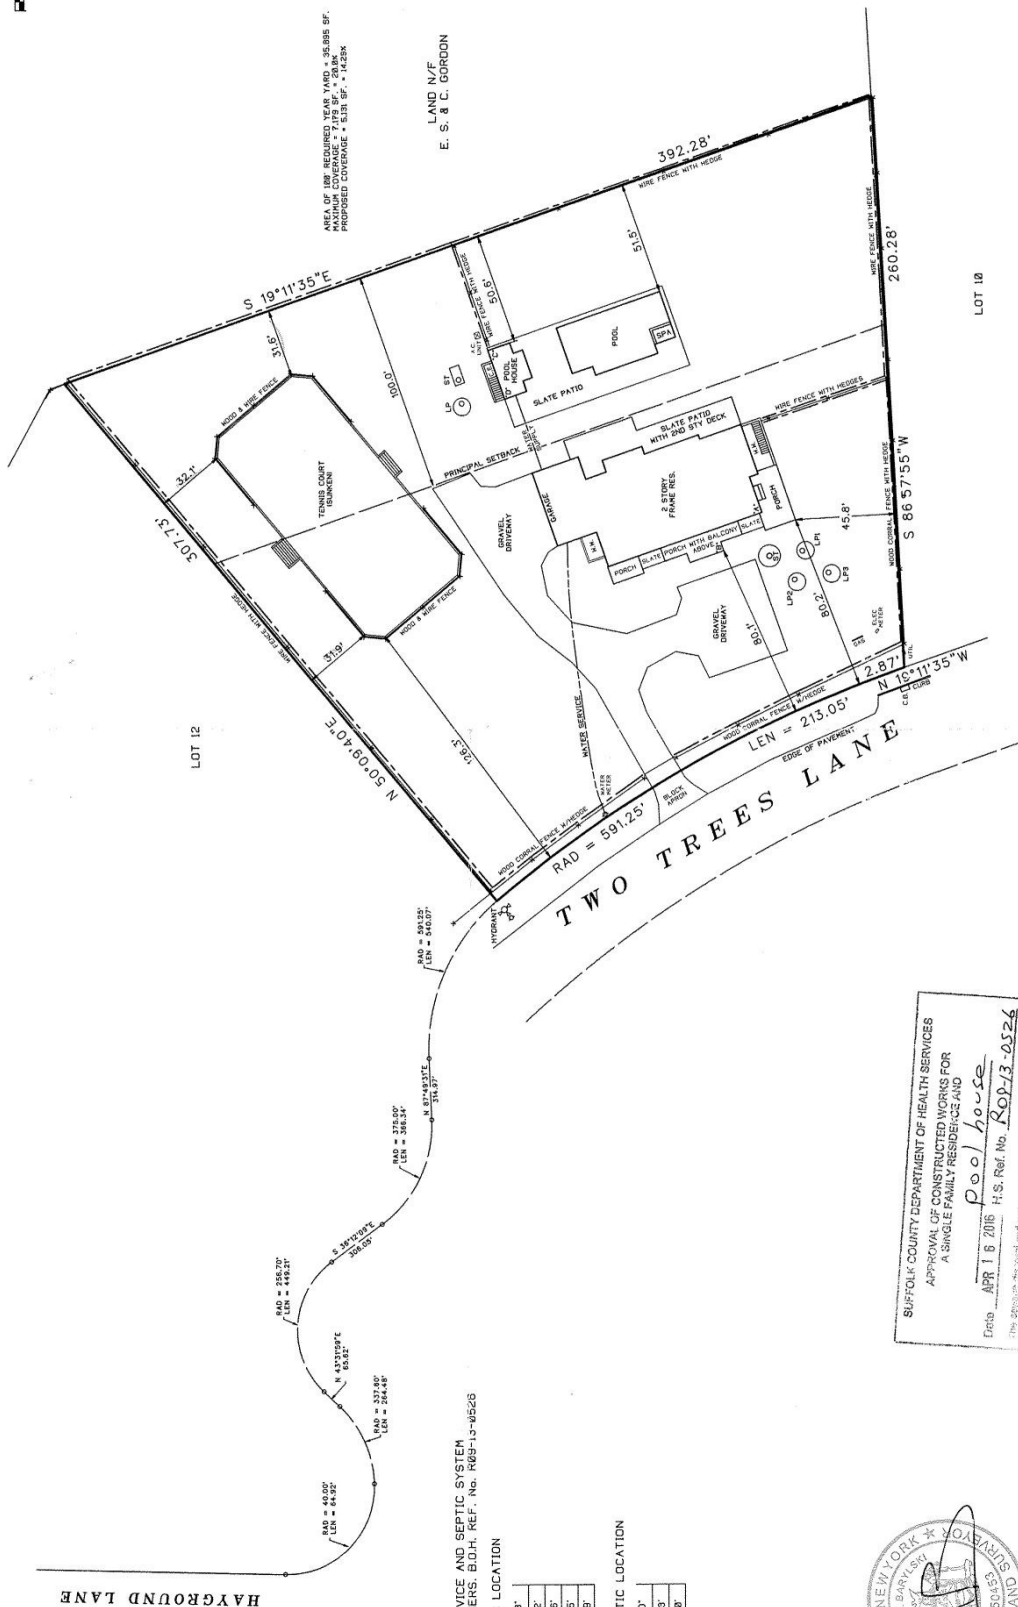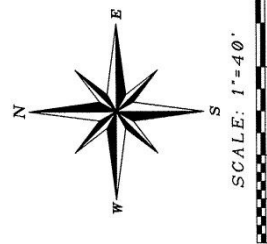

SURVEYED BY:
STEVEN BARYLSKI
N.Y.S. Lic. No. 050453
P.O. BOX 6005
SOUTHAMPTON, N.Y. 11969
MARCH 13, 2015
3-18-2015: STAKEOUT TENNIS COURT
3-15-2015: FINAL SURVEY
PHONE: 631-283-4025 FAX: 631-283-4784
STIVENB@GMAIL.COM