



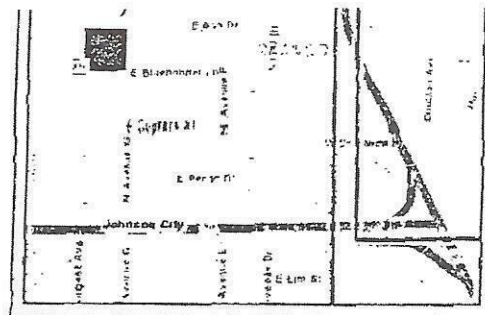

LOCATION MAP
NOT TO SCALE

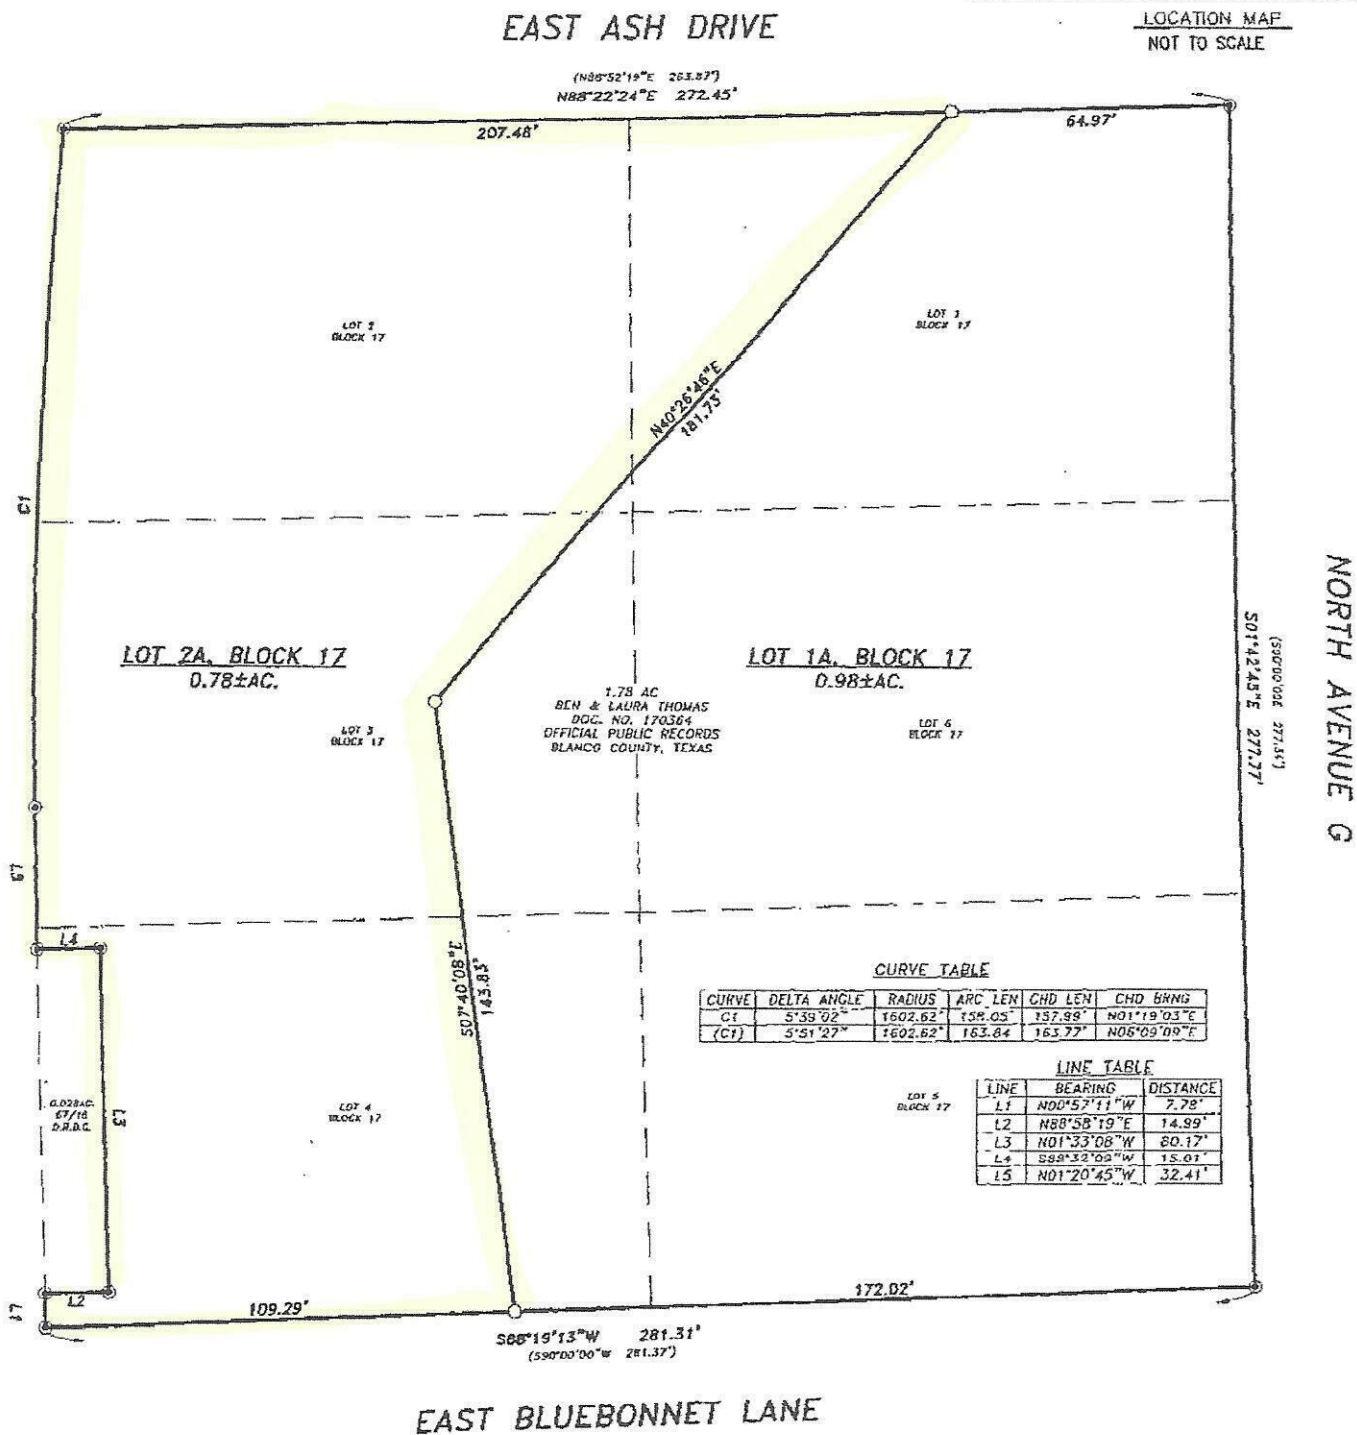


LOTS 1A & 2A, BLOCK 17, TOWN OF JOHNSON CITY

A REPLAT OF LOTS 1, 2, 3, 4, 5, & 6, BLOCK 17, TOWN OF JOHNSON CITY AS SHOWN IN VOLUME 4, PAGE 117
OF THE DEED RECORDS OF BLANCO COUNTY, TEXAS.

PROJ NO. 181771
PREPARED FOR: BEN THOMAS
TECH: M. CANALES
APPROVED: D. STARK
FIELDWORK PERFORMED ON: 11/26/18
COPYRIGHT 2018 PROFESSIONAL FIRM NO: 10126900

1500 OLLIE LANE
MARBLE FALLS, TX. 78654
PIL325-388-3300/330-693-8815
WWW.CUPLINASSOCIATES.COM

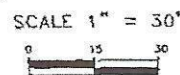

	2	
	1	
DATE	NO.	DESCRIPTION
REVISIONS		

SHEET