


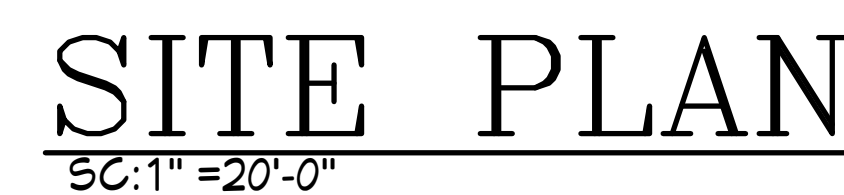


WHITE WOLF CONSTRUCTION SPEC.
200 RUST RANCH ROAD
BLANCO, TEXAS

PROJECT #	DATE
WAC	07-05-24
REVISONS	
NUMBER	DATE


A-1



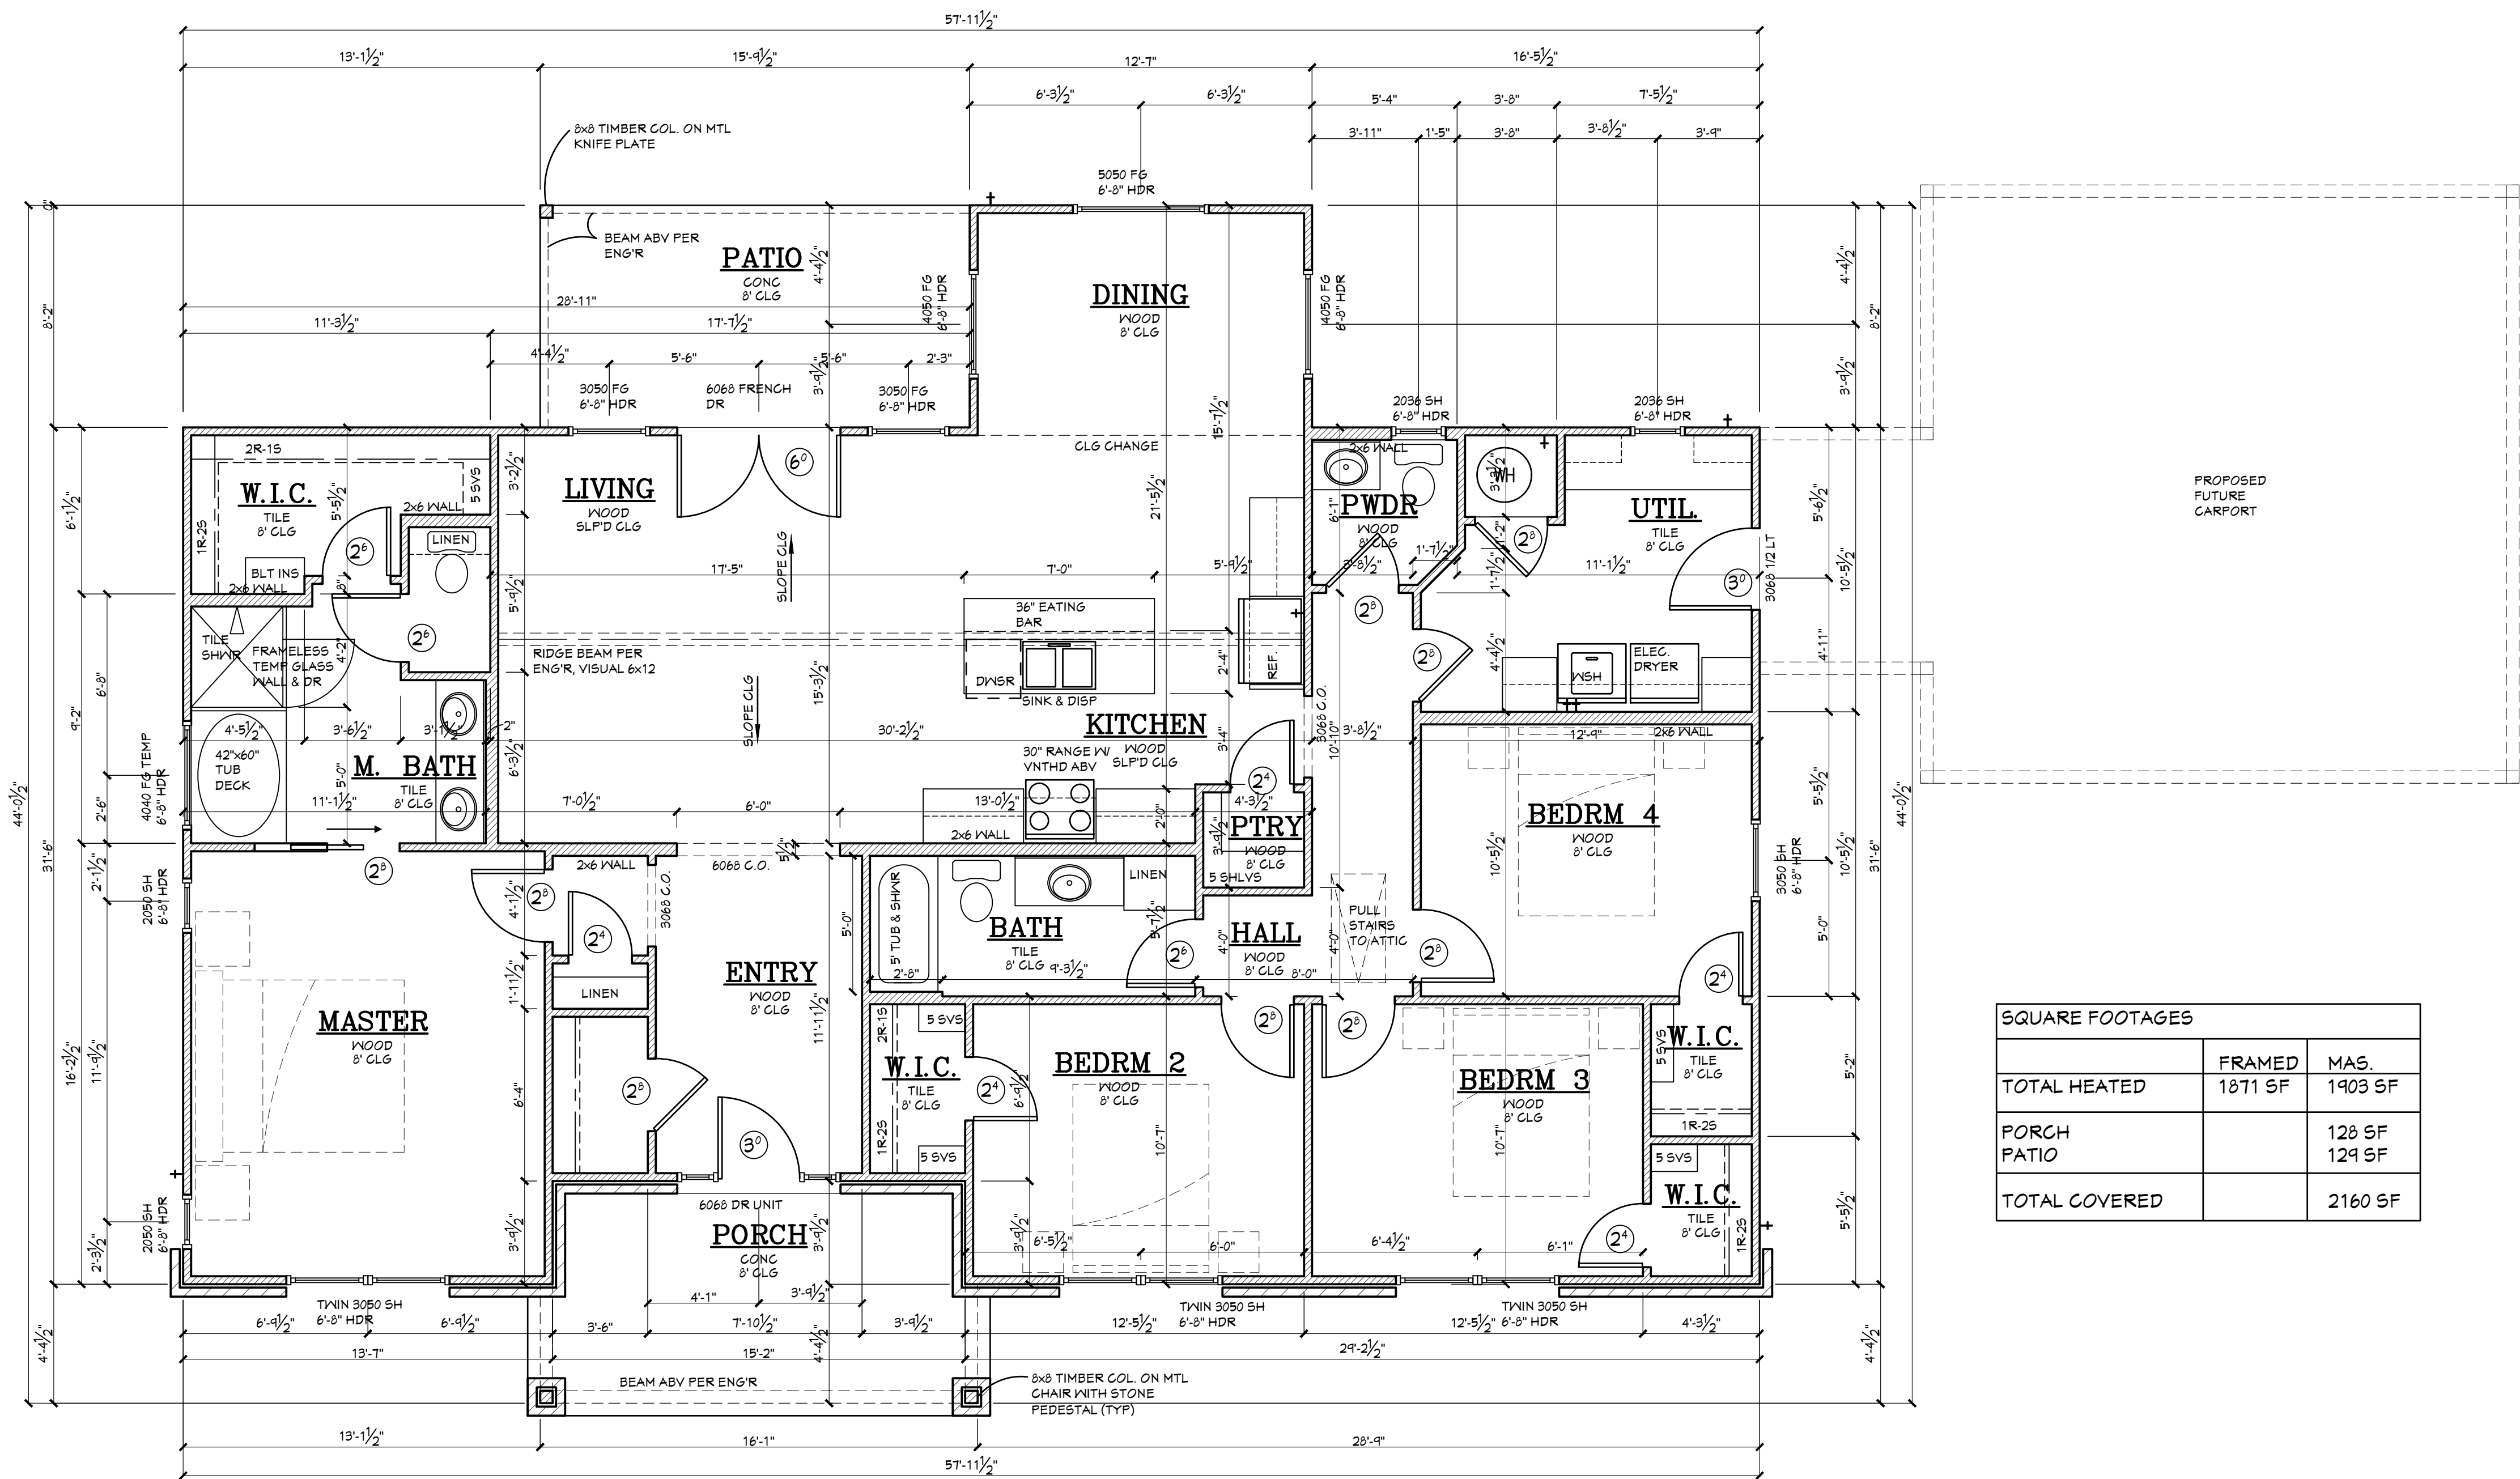


SQUARE FOOTAGES		
	FRAMED	MAS.
TOTAL HEATED	1871 SF	1903 SF
PORCH PATIO		128 SF 129 SF
TOTAL COVERED		2160 SF


FLOOR PLAN
SC: 1/4" = 1'-0"

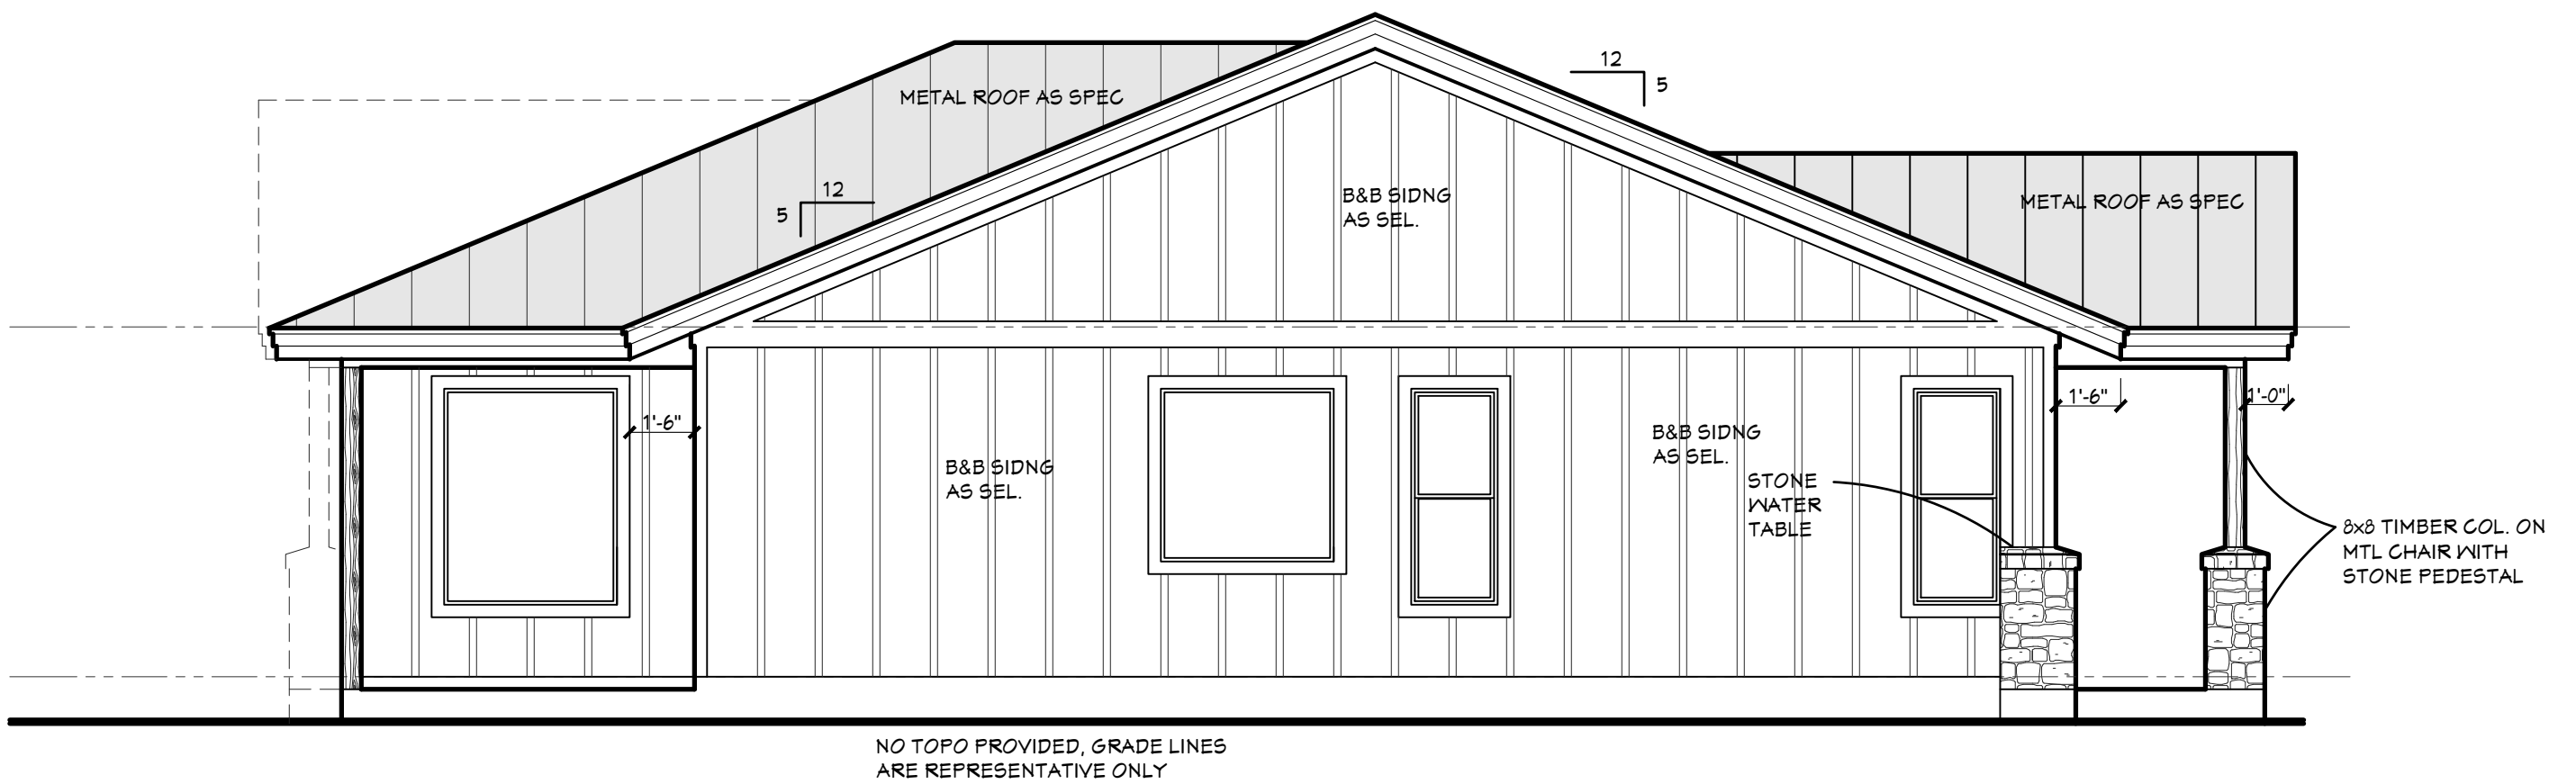


LEFT ELEVATION
SC: 1/4" = 1'-0"

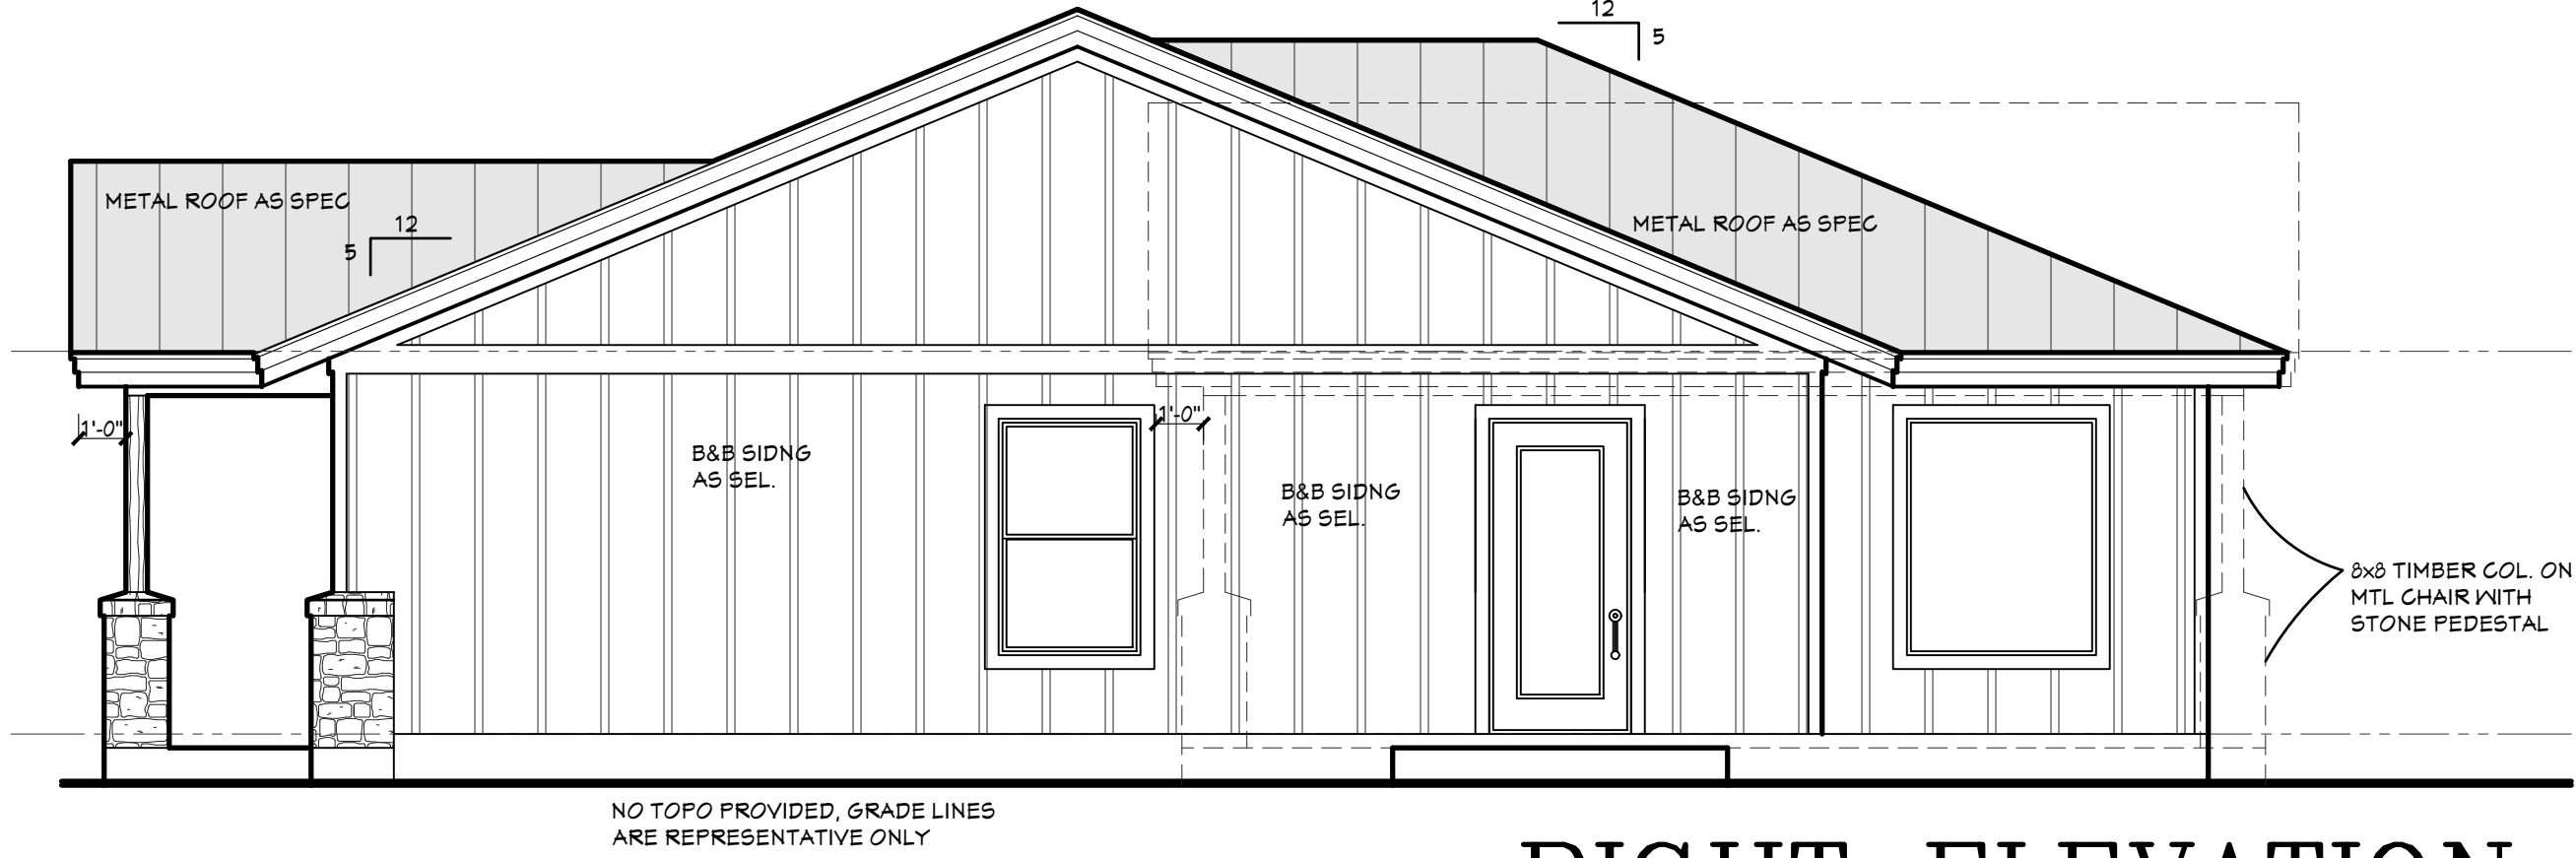


RIGHT ELEVATION
SC: 1/4" = 1'-0"

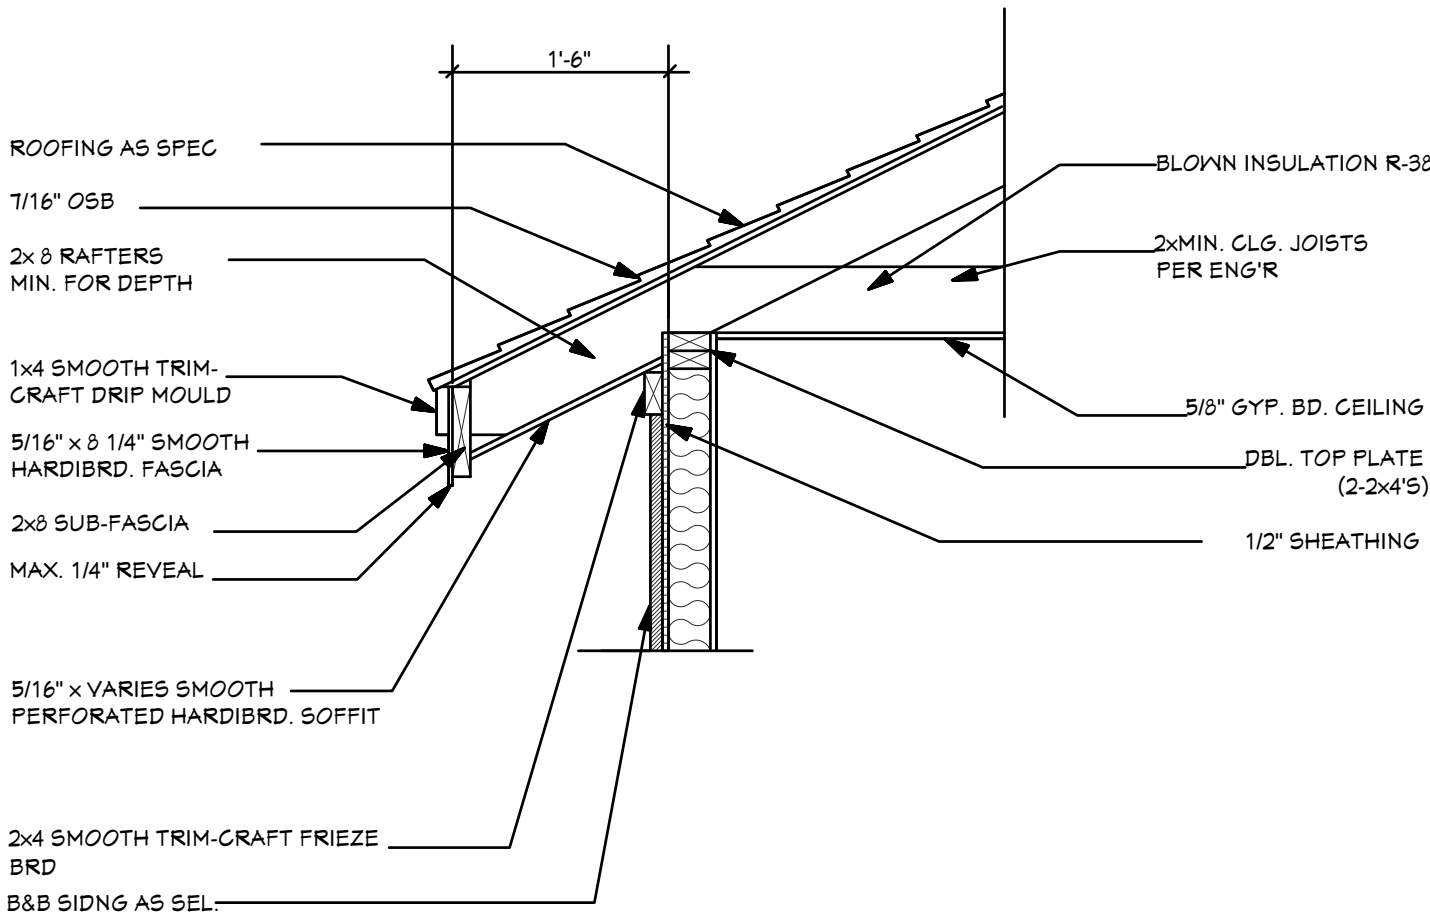


RAKED SOFFIT DETAIL
SC: 3/4" = 1'-0"

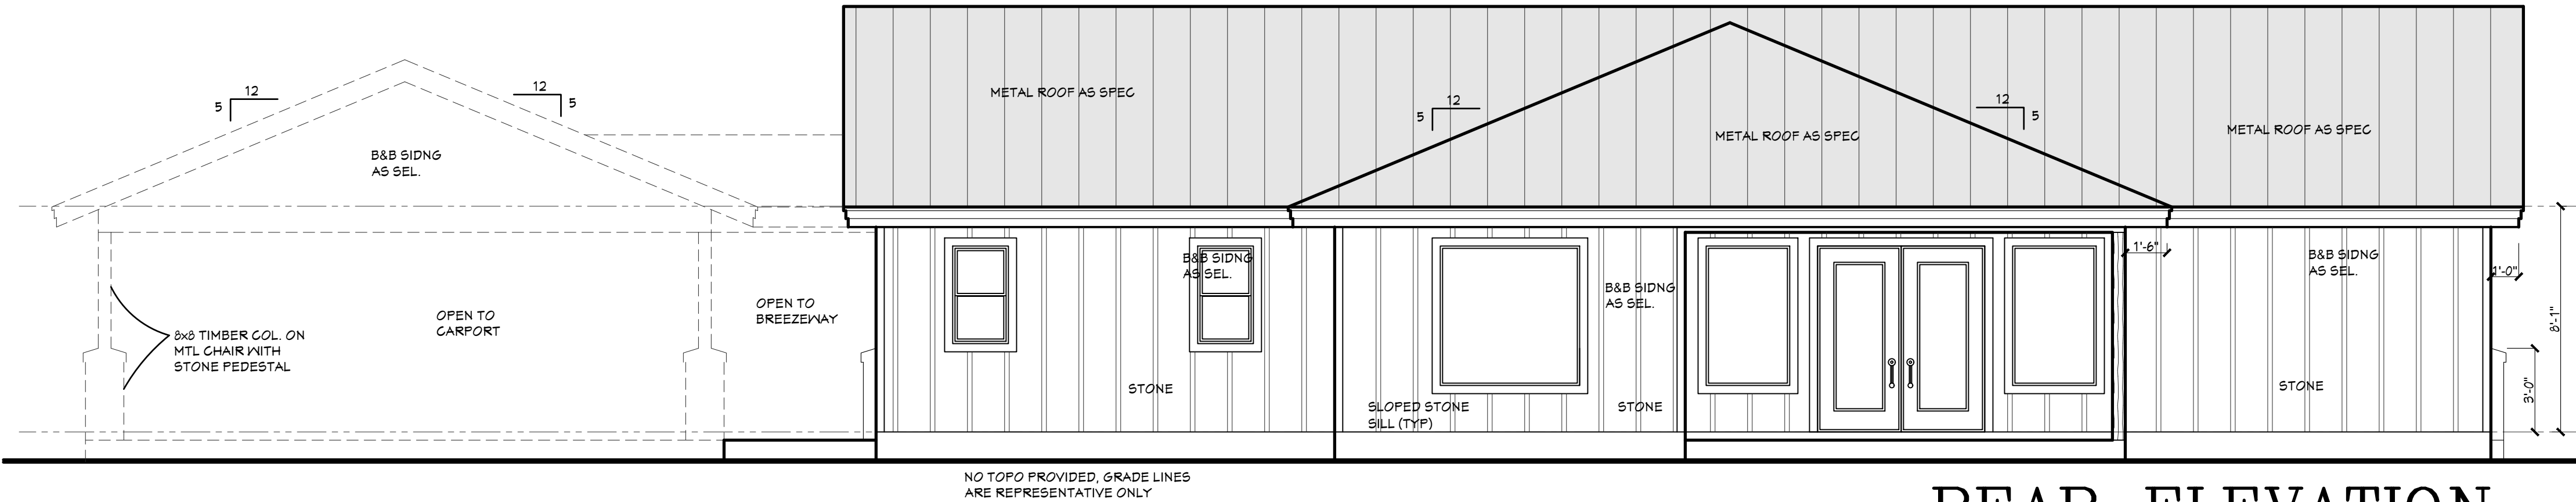

REAR ELEVATION
SC: 1/4" = 1'-0"

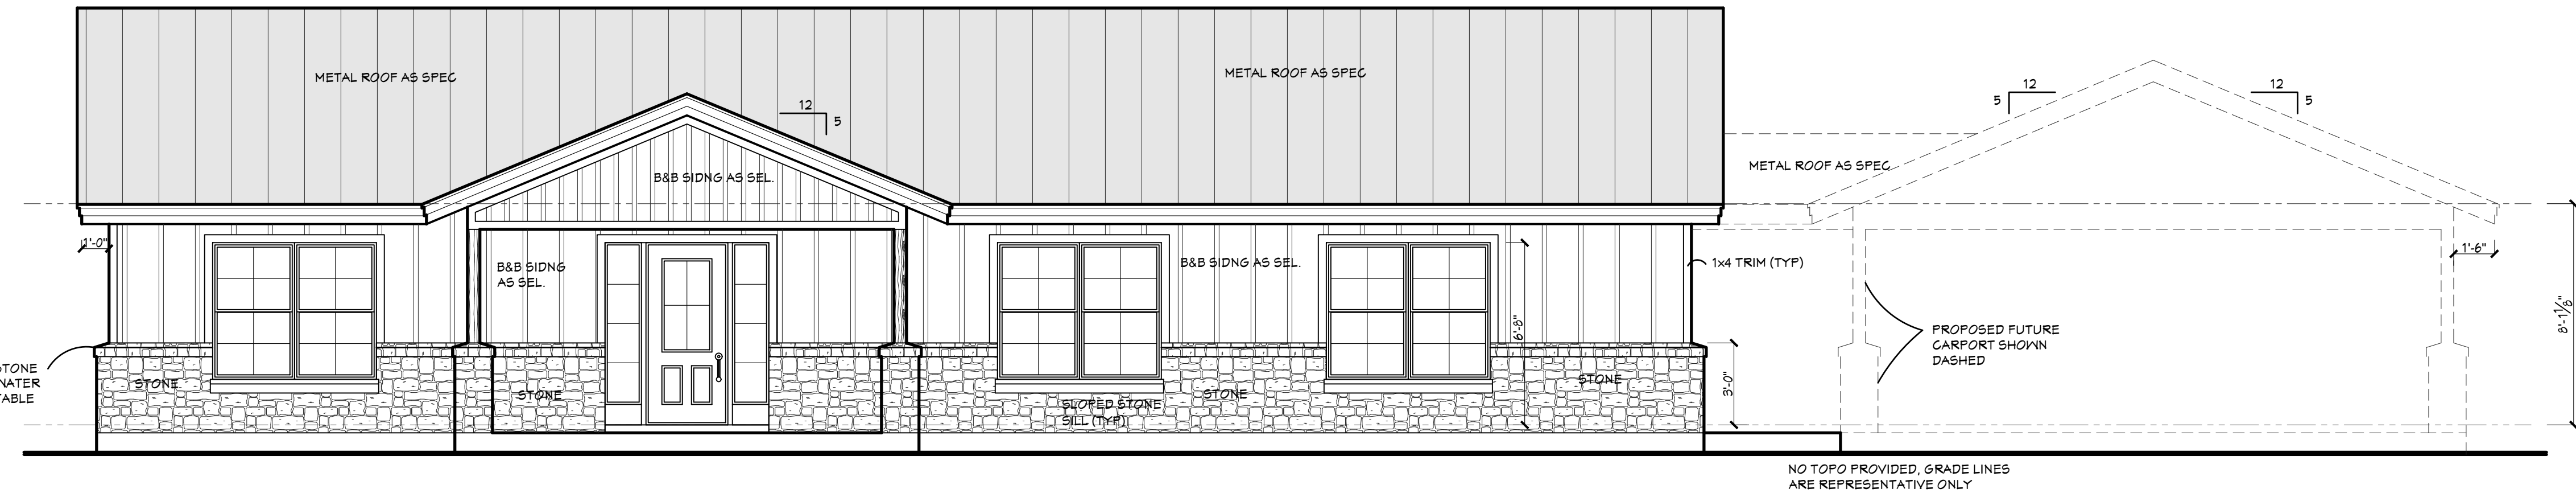


FRONT ELEVATION
SC: 1/4" = 1'-0"

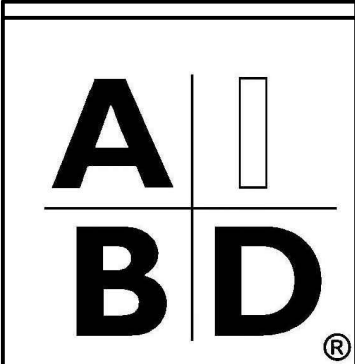

AH HOME
DESIGN LLC

NOTE: IT SHALL BE THE
RESPONSIBILITY OF THE
CONTRACTOR TO VERIFY &
COORDINATE ALL CONDITIONS,
RELATIONSHIPS, ALL DIMENSIONS,
AND ASSEMBLIES OF BUILDING
COMPONENTS AND THE ADEQUACY
AND CORRECTNESS OF ALL
WORK ON THIS PROJECT.
COPYRIGHT 2024

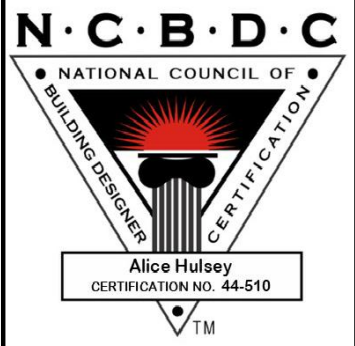



WHITE WOLF CONSTRUCTION SPEC.
200 RUST RANCH ROAD
BLANCO, TEXAS

PROJECT #	DATE	REVISIONS	NUMBER	DATE
WVC	07-05-24			

SHEET #
A-3

PROJECT #	DATE	REVISIONS	NUMBER	DATE
10000	07-05-24			

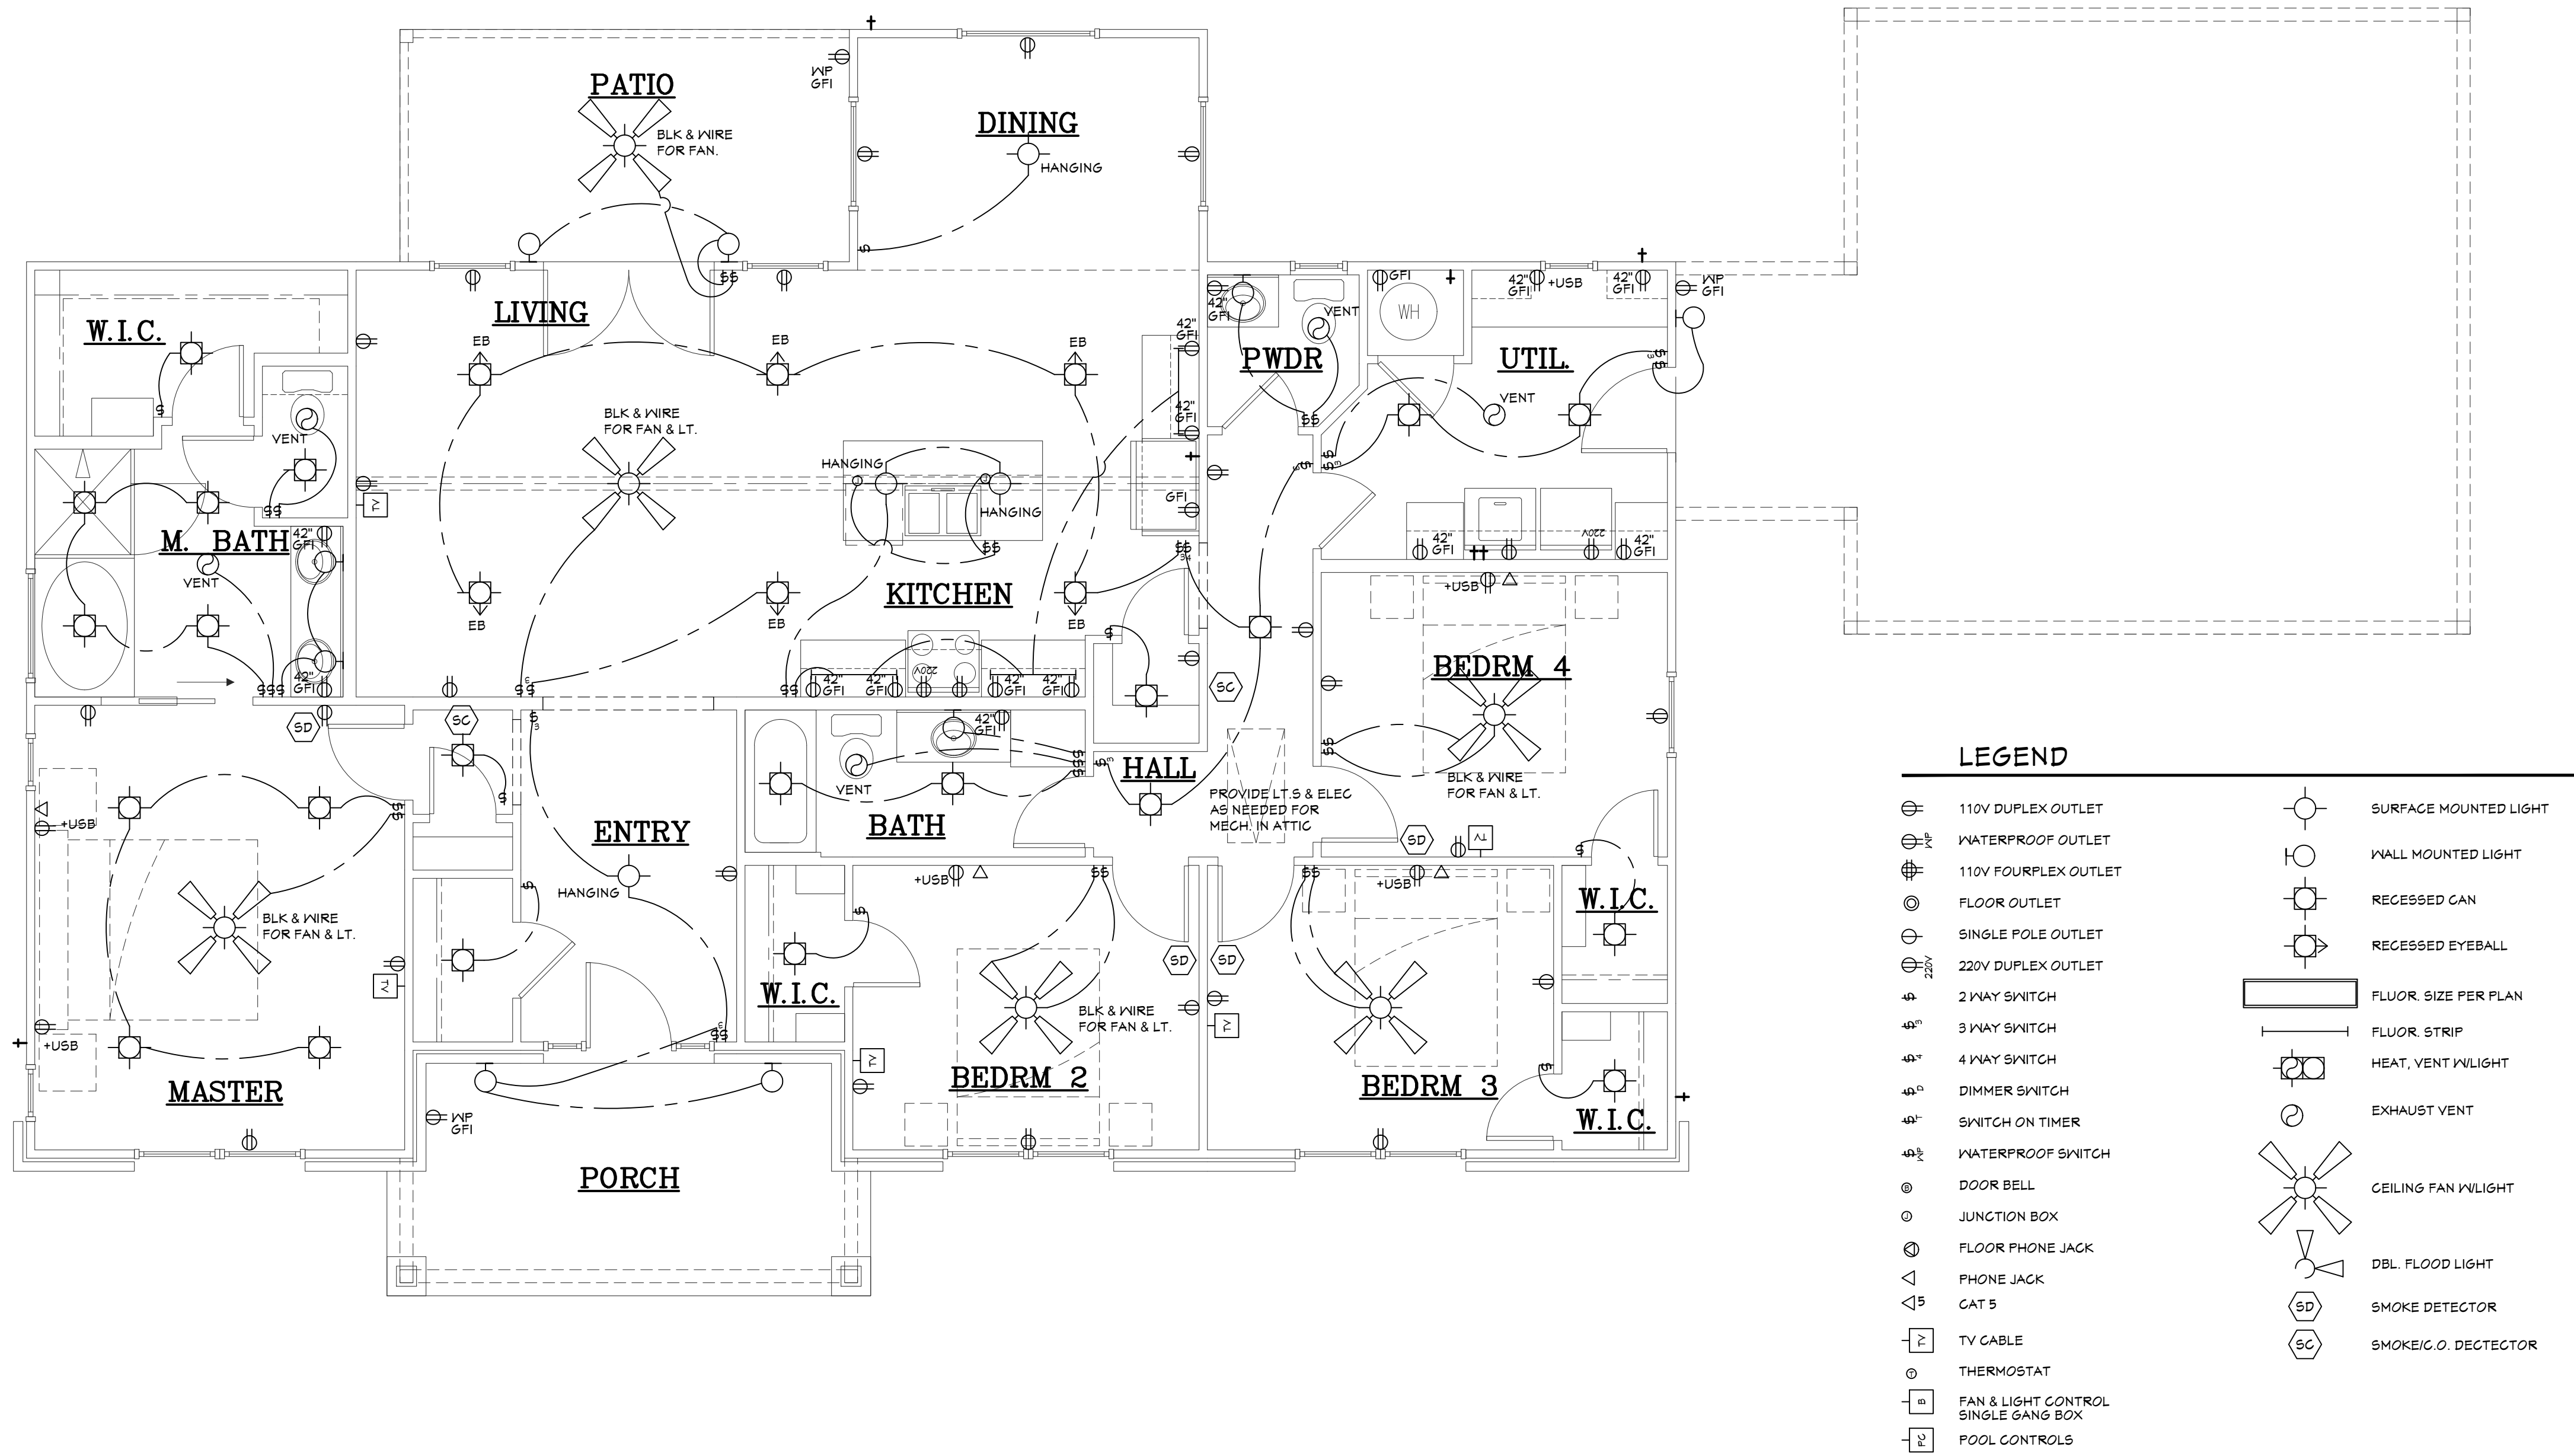

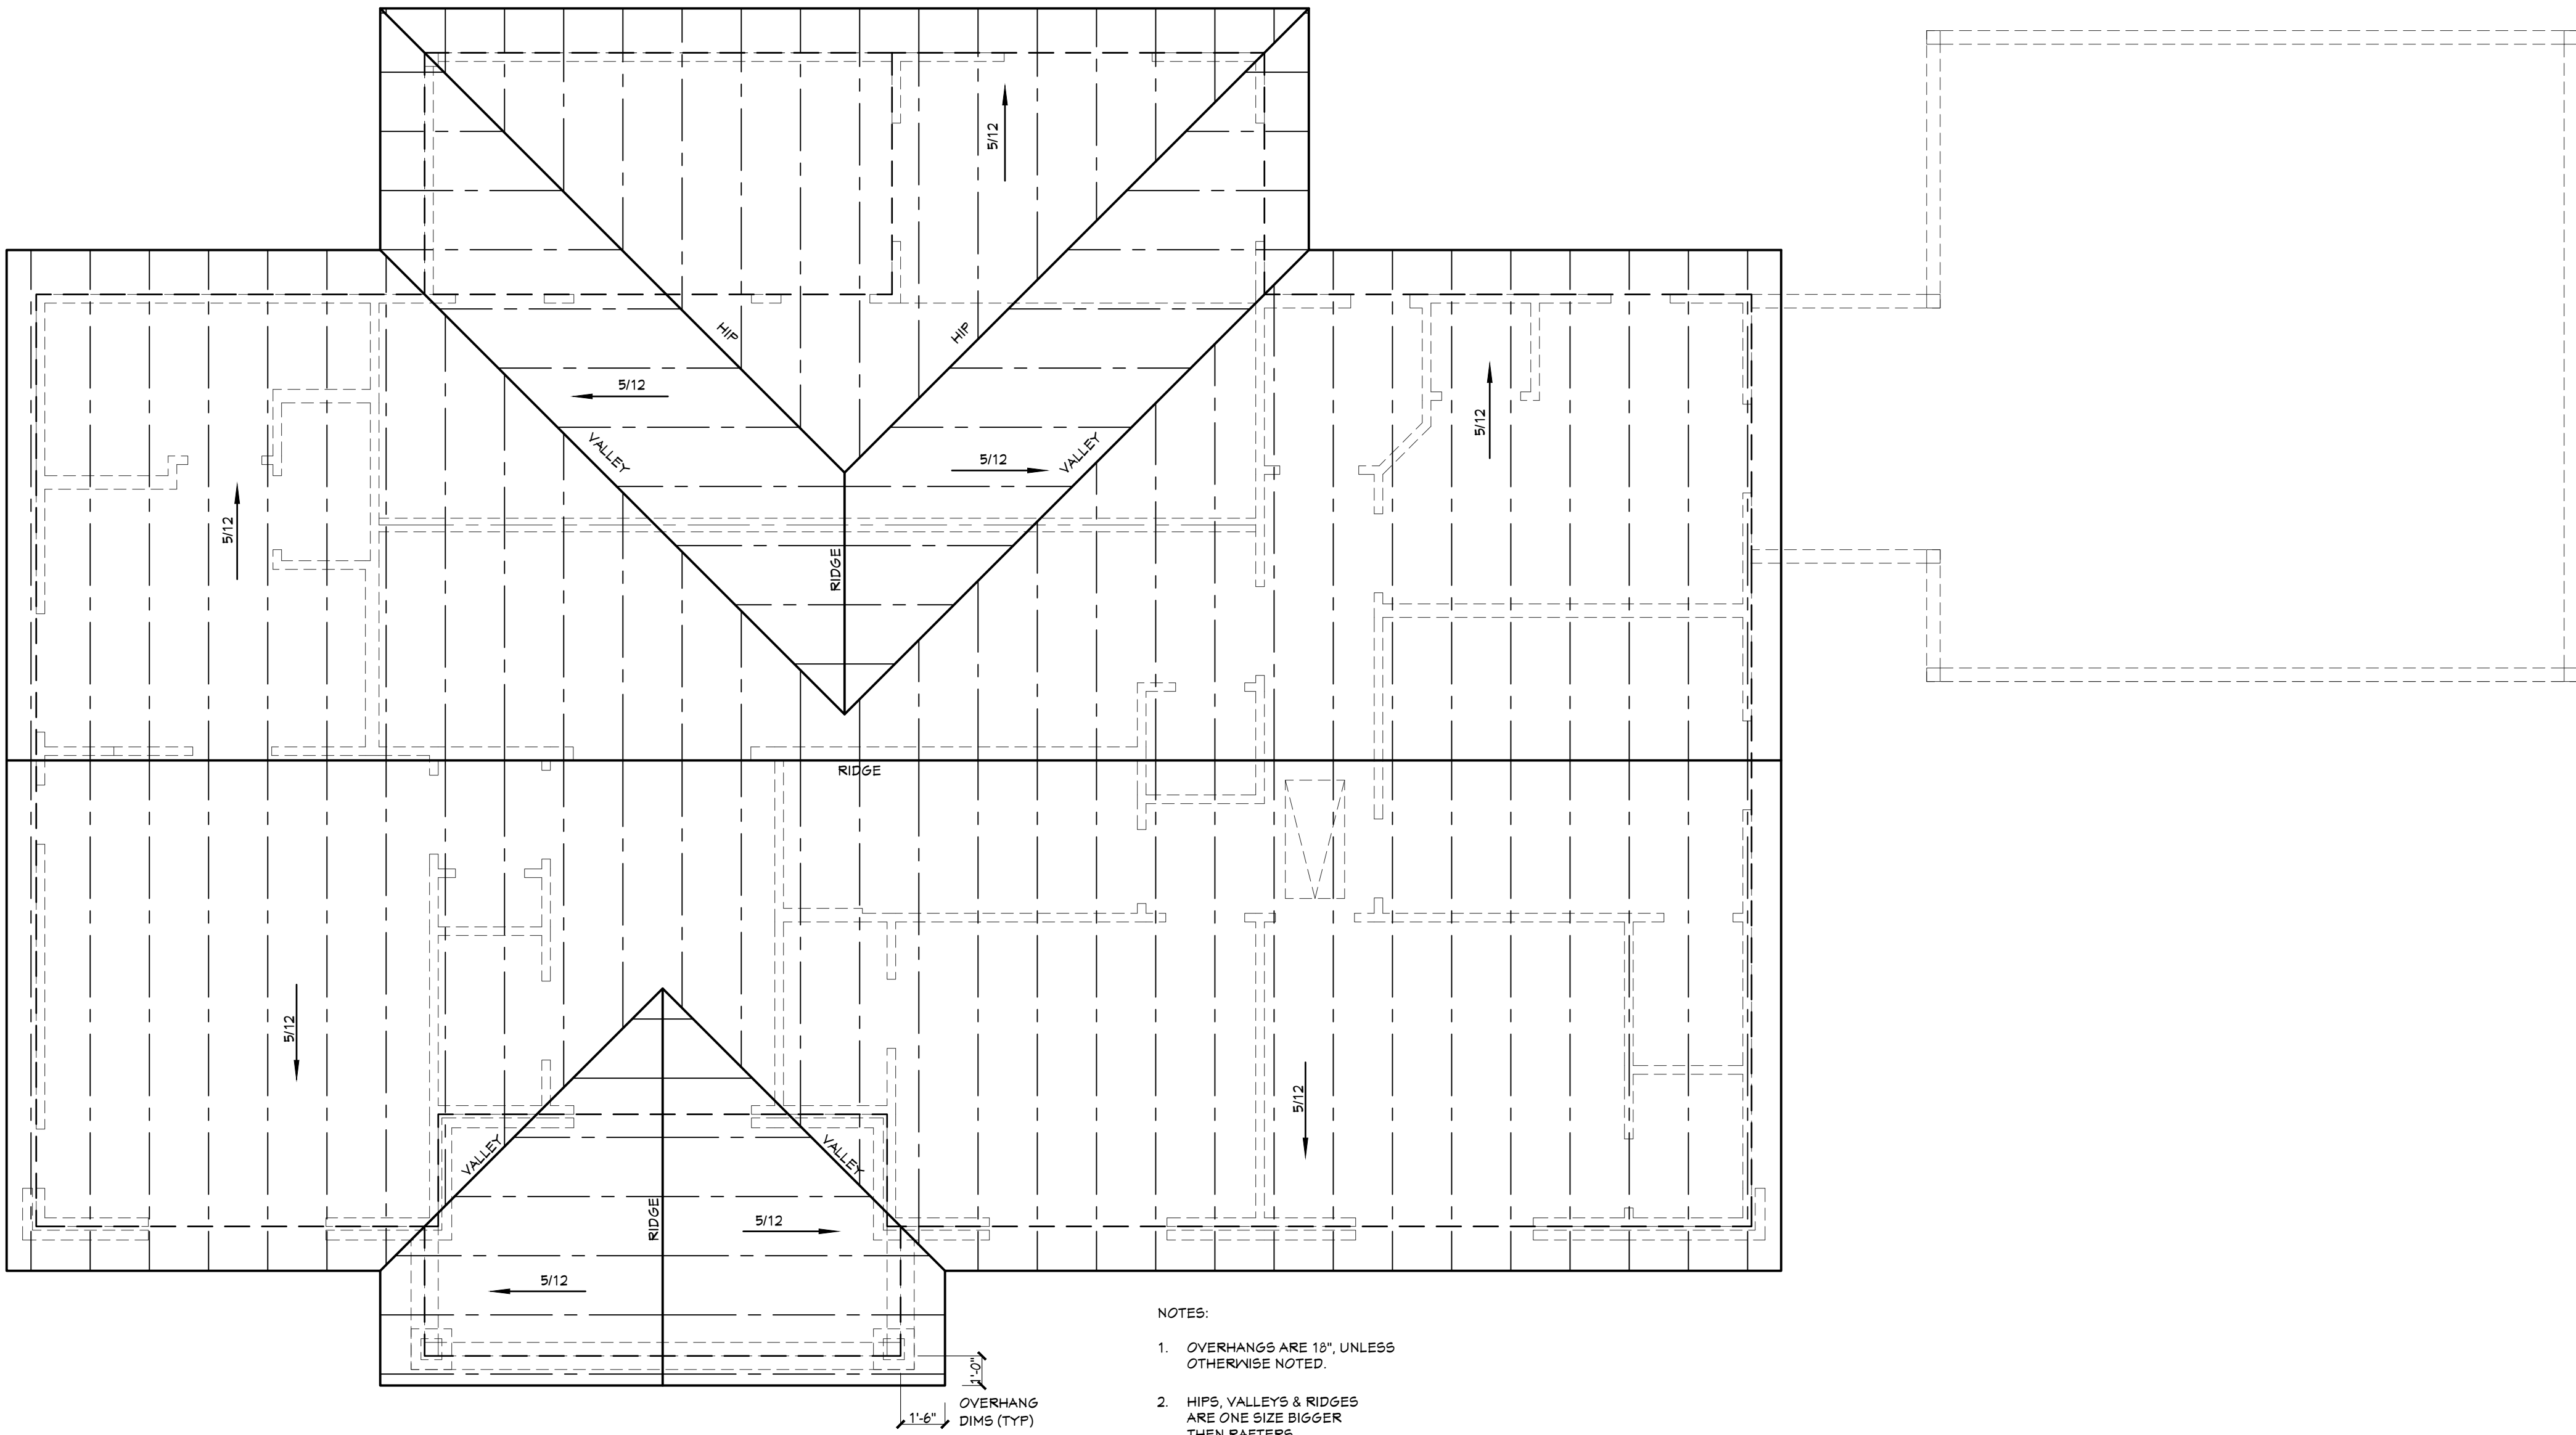

- NOTES:
- OVERHANGS ARE 18", UNLESS OTHERWISE NOTED.
 - HIPS, VALLEYS & RIDGES ARE ONE SIZE BIGGER THEN RAFTERS.
 - GABLE ARE 12" FROM FRAME WALL.
 - PITCH IS 5:12 U.N.O.

A|BD

AH HOME DESIGN LLC

NOTE: IT SHALL BE THE RESPONSIBILITY OF THE CONTRACTOR TO VERIFY & COORDINATE ALL CONDITIONS, RELATIONSHIPS, ALL DIMENSIONS, AND ASSEMBLIES OF BUILDING COMPONENTS, AND THE ADEQUACY AND CORRECTNESS OF ALL WORK ON THIS PROJECT.

COPYRIGHT 2024

N.C.B.D.C

NATIONAL COUNCIL OF BUILDING DESIGN CERTIFICATION

Allen Hulsey
CERTIFICATION NO. 44-510
V.M.

WHITE WOLF CONSTRUCTION SPEC.

200 RUST RANCH ROAD
BLANCO, TEXAS

PROJECT #	DATE
WNC	07-05-24
REVISIONS	
NUMBER	DATE


SHEET #

A-5

ROOF LAYOUT PLAN

5/8"=1'-0"


7/15/2024 1:30:22 PM, APPROVED FOR CONSTRUCTION

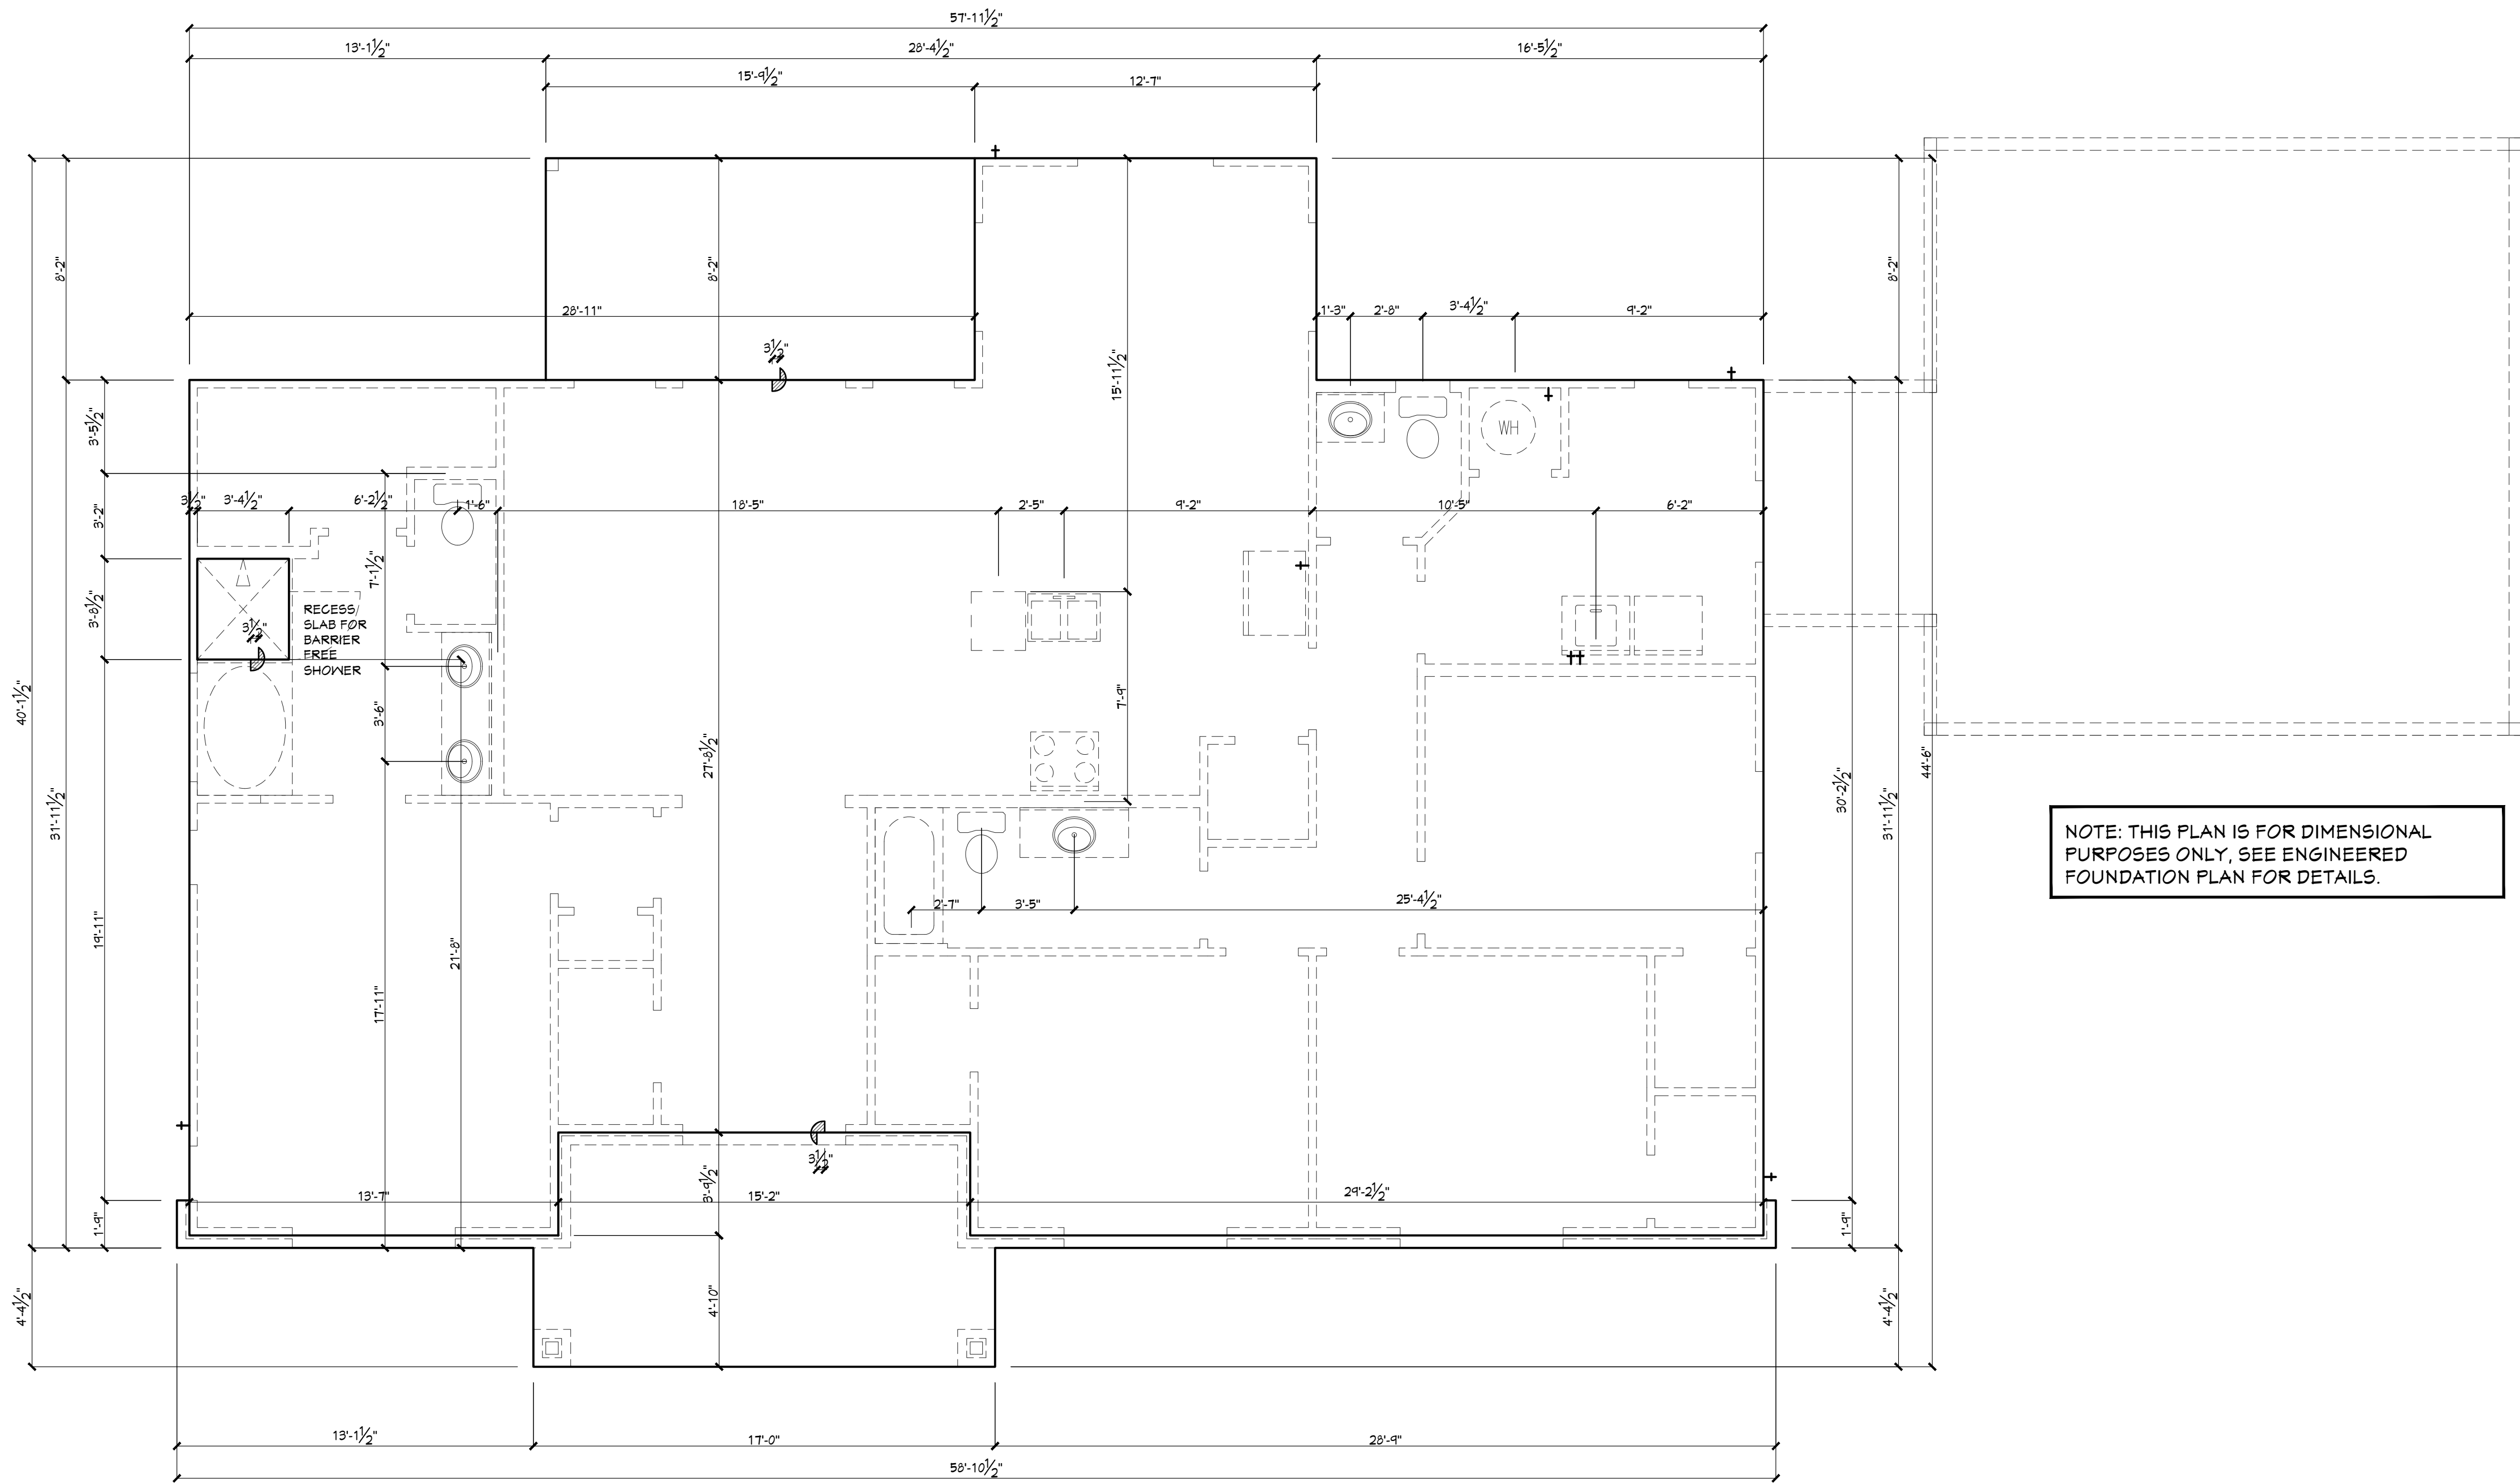

NOTE: THIS PLAN IS FOR DIMENSIONAL PURPOSES ONLY, SEE ENGINEERED FOUNDATION PLAN FOR DETAILS.

SLAB PLAN


SC: 1/4" = 1'-0"

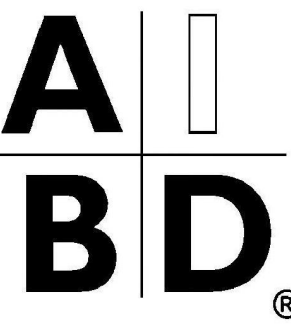

AH HOME
DESIGN LLC

NOTE: IT SHALL BE THE RESPONSIBILITY OF THE CONTRACTOR TO VERIFY & COORDINATE ALL CONDITIONS, RELATIONSHIPS, ALL DIMENSIONS, AND ASSEMBLIES OF BUILDING COMPONENTS, AND THE ADEQUACY AND CORRECTNESS OF ALL WORK ON THIS PROJECT.

COPYRIGHT 2024

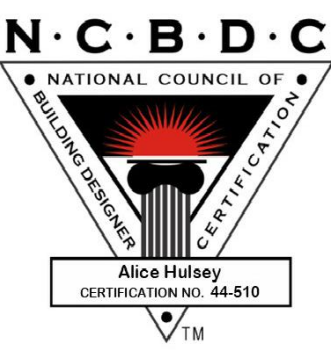

WHITE WOLF CONSTRUCTION SPEC.
200 RUST RANCH ROAD
BLANCO, TEXAS

PROJECT #	DATE
PMAC	07-05-24
REVISIONS	DATE
NUMBER	

SHEET #

A-6