


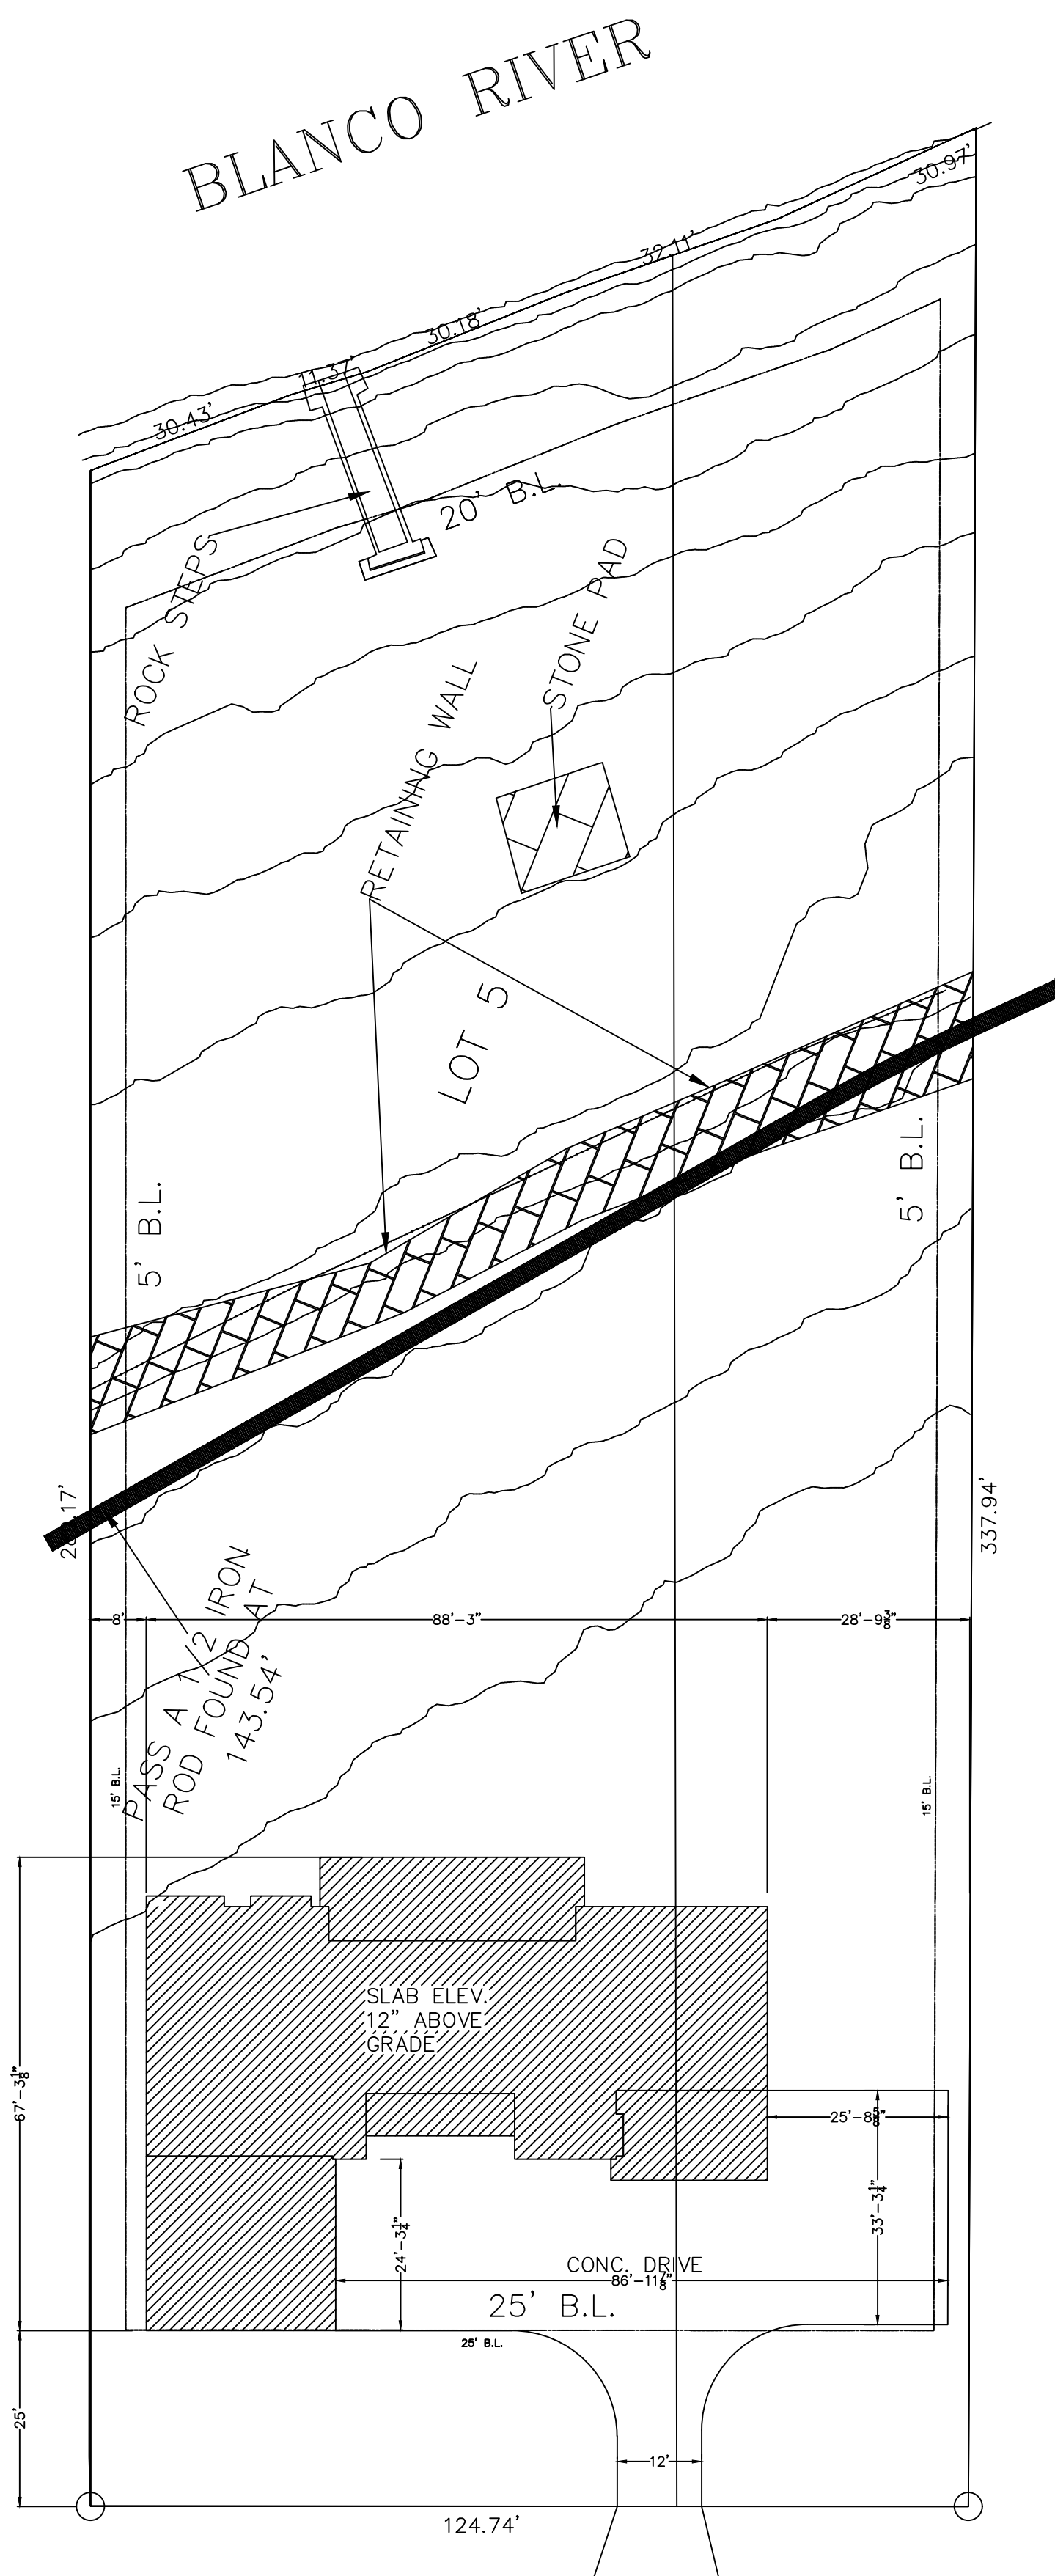

PLOT PLAN

SC=1/20"=1'-0"

LOT 5 AND PORTION OF LOT 4
1313 DEMOCRAT STREET
BLANCO COUNTY TX