


SURVEY OF LOT 1 BLOCK 440D

FINAL MAP SECTION 3A POWDER MILL MANOR

TOWNSHIP OF PARSIPPANY TROY HILLS, MORRIS COUNTY, N.J.

FILED IN THE MORRIS COUNTY CLERK'S OFFICE, MARCH 8, 1976 AS MAP NO 3461

(ALSO KNOWN AS LOT 1 BLOCK 18.05 "FINAL MAP SECTION 3B
POWDER MILL MANOR, TOWNSHIP OF PARSIPPANY-TROY-HILLS,
MORRIS COUNTY, NEW JERSEY)

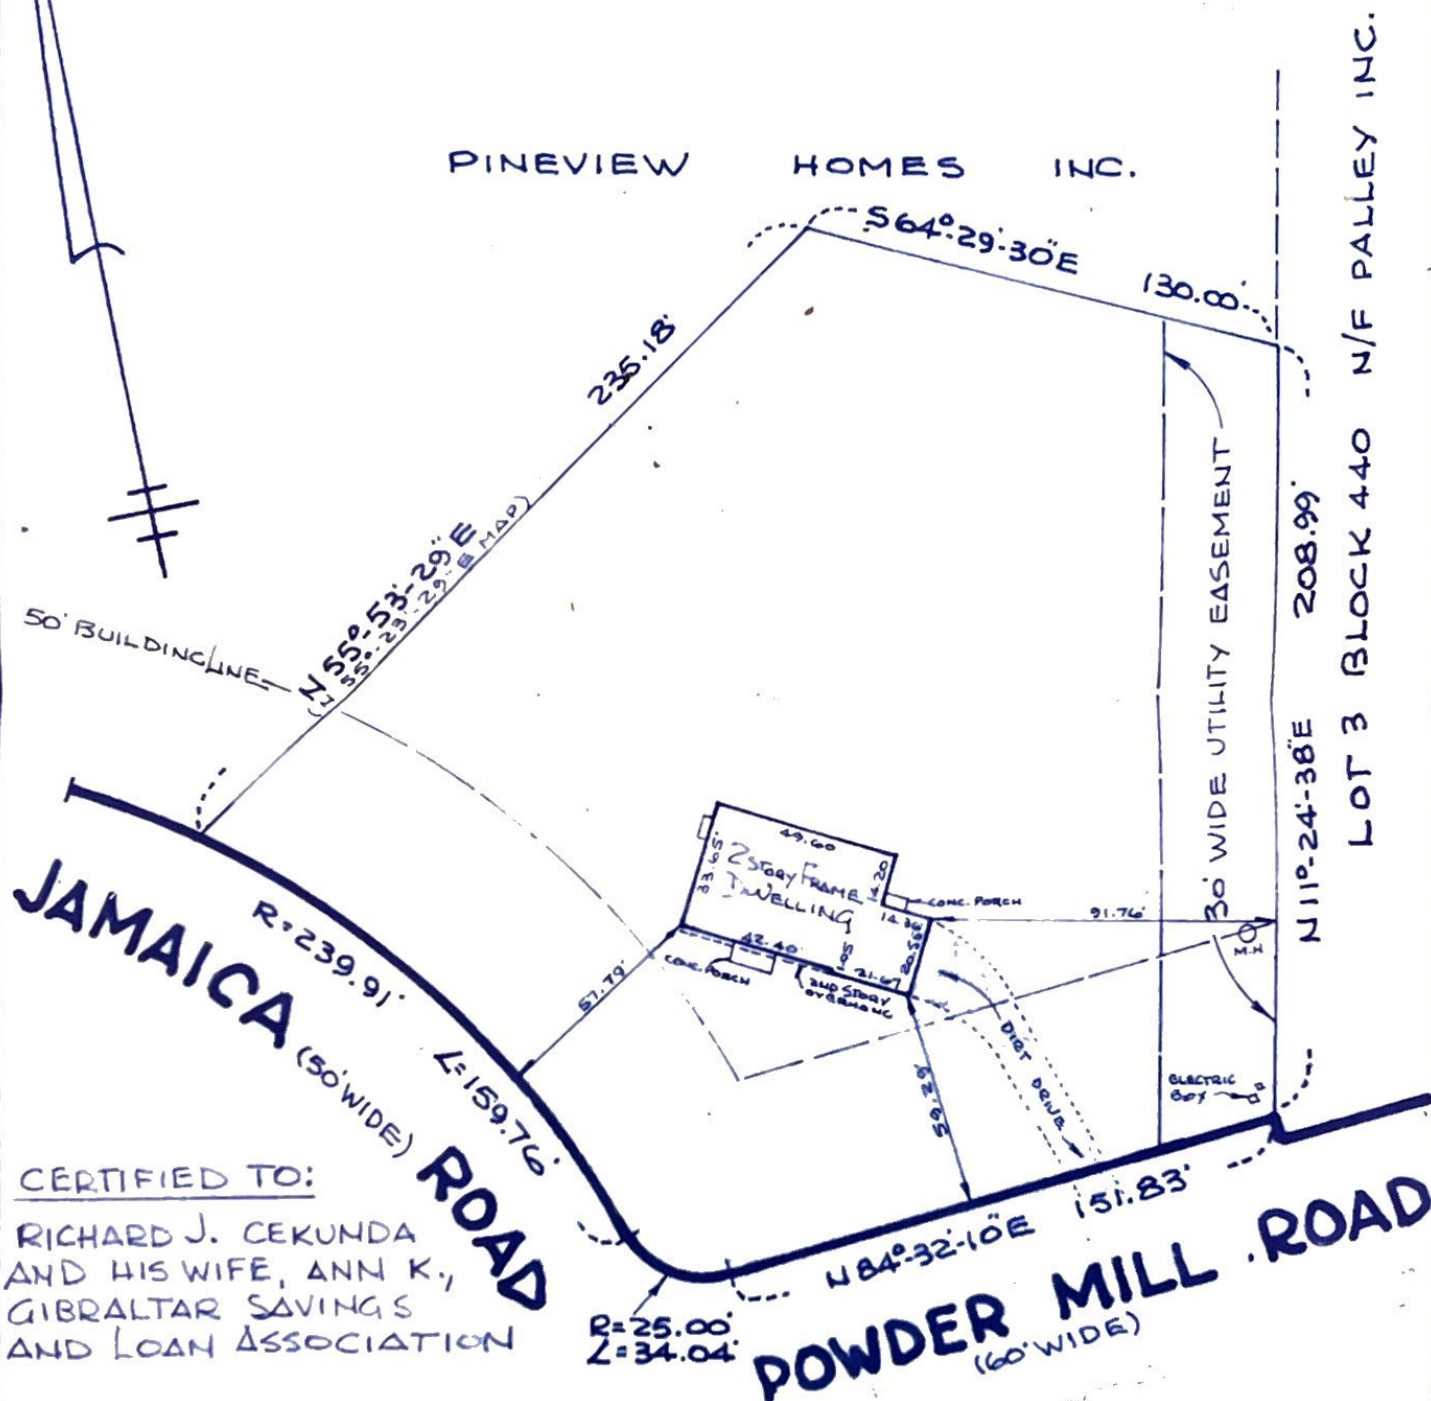

CERTIFIED TO:

RICHARD J. CEKUNDA
AND HIS WIFE, ANN K.
GIBRALTAR SAVINGS
AND LOAN ASSOCIATION

STAKEOUT: JUNE 22, 1976
FOUNDATION: AUGUST 19, 1976 25
FINAL: NOVEMBER 19, 1976 D40

NOTE: THIS SURVEY IS SUBJECT
TO ANY EASEMENTS OF
RECORD AND OTHER PERTINENT
FACTS WHICH A TITLE SEARCH
MIGHT DISCLOSE

KELLER & KIRKPATRICK, P.A.

CONSULTING ENGINEERS-SURVEYORS-PLANNERS

GREEN VILLAGE, N.J.

David B. Keller

DAVID B. KELLER LIC. 11361

ROBERT C. KIRKPATRICK, JR. LIC. 11359

DATE: APRIL 19, 1976

JOB NO. 670903.03C

SCALE: 1" = 50'