


LEGEND

- I.R. IRON ROD-FOUND
- I.R. IRON ROD-SET
- REMNANTS OF STONEWALL
- X-X- REMNANTS OF BARBED WIRE FENCE
- PROPERTY LINE

N

OBS. MAG.
OCT. 1979

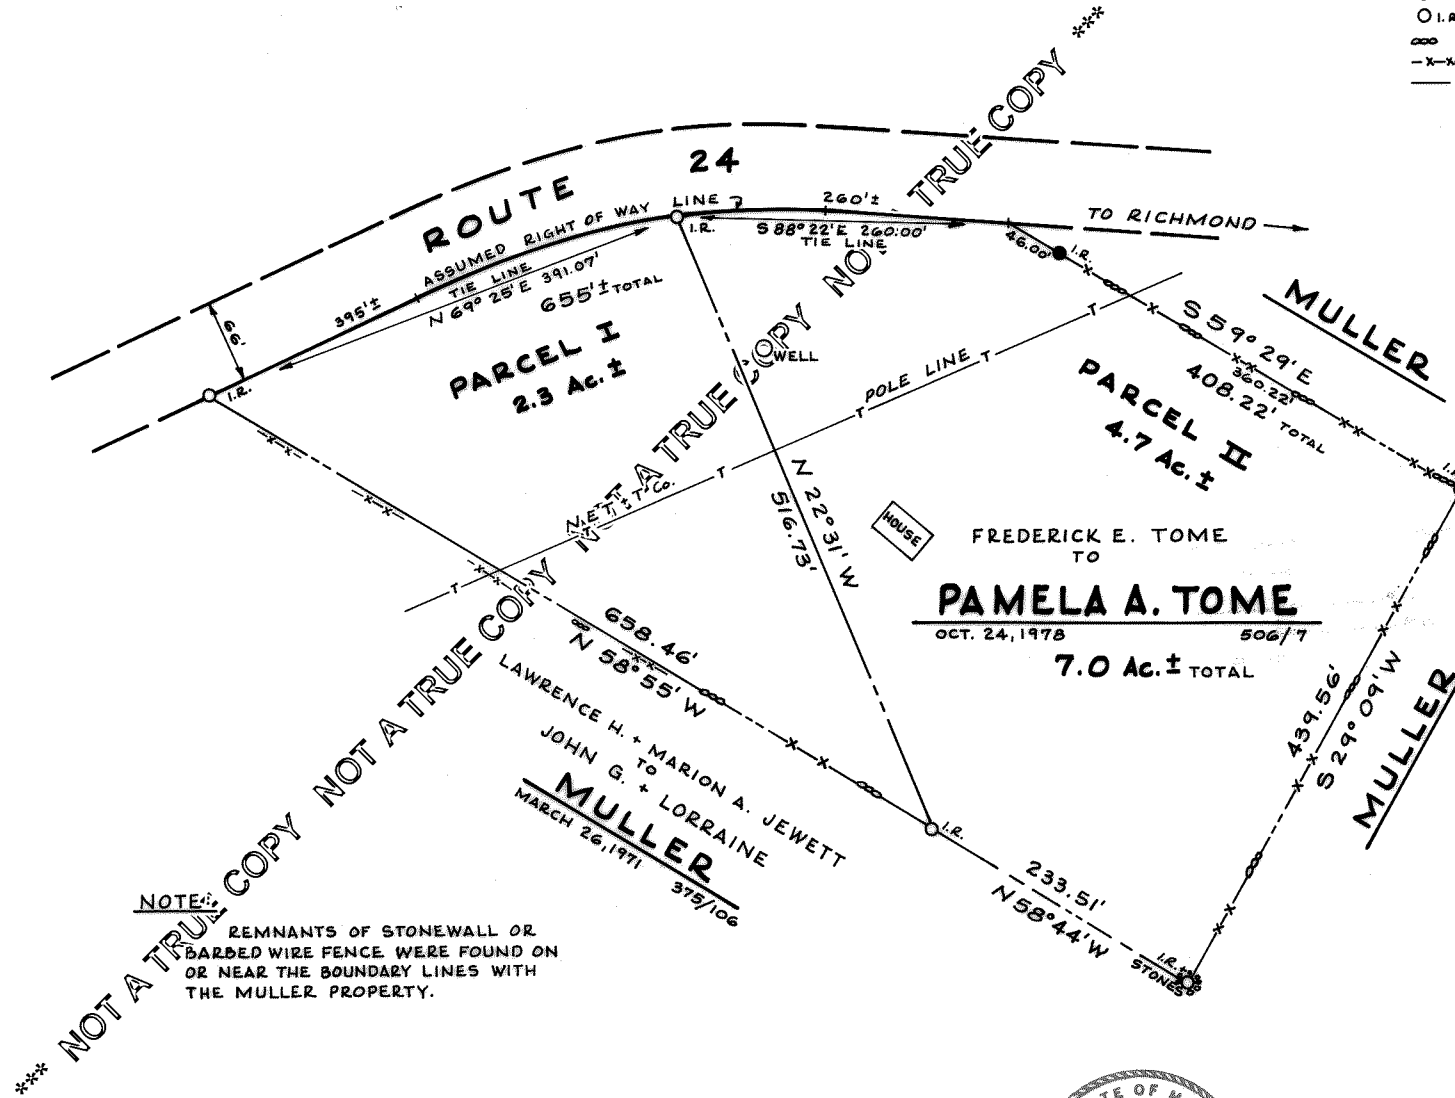

STATE OF MAINE
SAGadahoc SS REGISTRY OF DEEDS
RECEIVED JUNE 30, 1980

AT 2 H 30 M P. M AND
RECORDED IN VOL 17 PAGE 7

ATTEST: Jane W. Steiner REGISTER

PROPERTY of
PAMELA LeTOURNEAU

ROUTE 24 BOWDOINHAM, MAINE

SURVEYED OCTOBER 24, 1979


BY WAYNE H. FULLER, RLS #473 - TOPSHAM, MAINE

8-79

SCALE 1"=100'

0 10 20 30 40 50 60 70 80 90 100 FEET

0 10 20 30 40 50 60 70 80 90 100 METRES

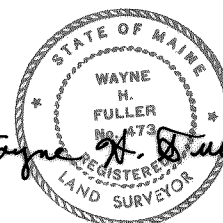

Wayne H. Fuller