
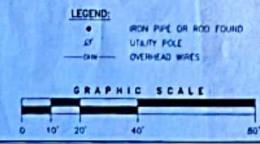


NOTES:

1. OWNERS OF RECORD: KENNETH FOSTER AND JACOB LEMMONS/OWEN HASKELL, INC. COUNTY RECORDS OF DEEDS BOOK 13112 PAGE 244.
2. LOCUS IS SHOWN AS LOT 42 ON YARMOUTH ADVERSORS MAP NO. 1.
3. BENCHMARKS ARE MAGNETIC 1972 DATUM ON MARKERS FOUND AS SHOWN ON PLAN REFERENCES 1 AND 2.
4. SEE SURVEYORS REPORT.

PLAN REFERENCES:

1. "PLAN OF ALLOCATION TO PROPERTY OF COUSINS LAND, CO. COUSINS ISLAND, ME. TRUST" RECORDED IN PLAN BOOK 11 PAGE 113.
2. "PLAN OF PROPERTY IN 'COUSINS ISLAND' TRAMWAYS, MADE MADE FOR ANDREW P. & ELIZABETH L. COUSINS 29 MAR 1984 N.T. & E.C. JORDAN SURVEYORS."
3. "PLAN OF PROPERTY IN 'COUSINS ISLAND' TRAMWAYS, MADE MADE FOR ANDREW P. & ELIZABETH L. COUSINS JAN. 11, 1989 N.T. & E.C. JORDAN SURVEYORS."
4. "PROPERTY OF C.I. & E.B. FOSTER COUSINS ISLE, YARMOUTH, ME. AUG. 1990, S. BATES #209"

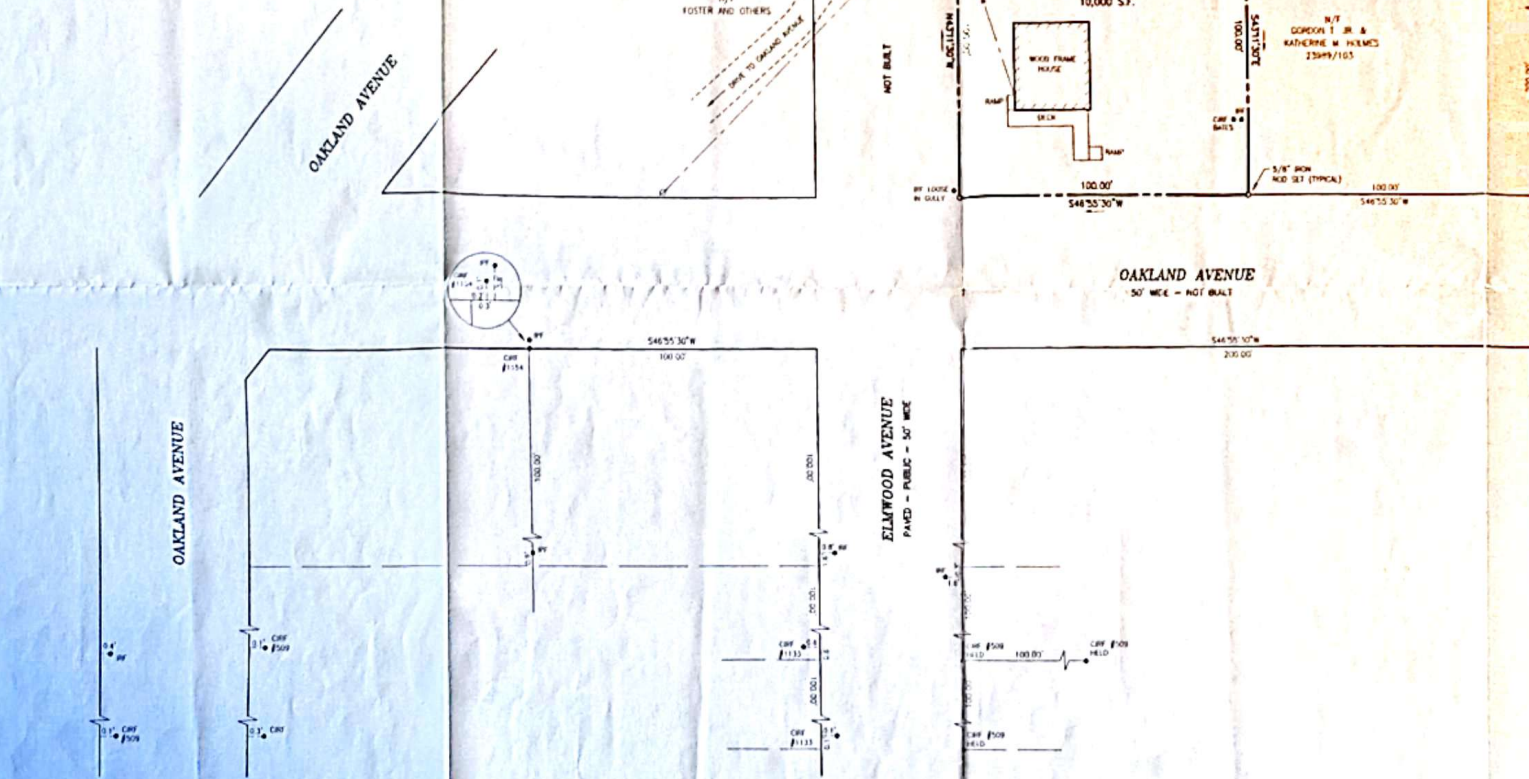

CERTIFICATION:
 OWEN HASKELL, INC. HEREBY CERTIFIES THAT THIS PLAN IS BASED ON AND THE RESULT OF AN ON-THE-GROUND FIELD SURVEY AND THAT TO THE BEST OF OUR KNOWLEDGE, INFORMATION AND BELIEF IT CONFORMS TO THE BOARD OF Licensure FOR PROFESSIONAL LAND SURVEYORS CURRENT STANDARDS OF PRACTICE.

DATE: 10-2-2008
 JOHN C. SCHMIDT, PLS #1252

BOUNDARY SURVEY		
51 OAKLAND AVENUE COUSINS ISLAND, YARMOUTH, MAINE MADE FOR KENNETH FOSTER 165 HILLTOP STREET, WILTON, MASSACHUSETTS		
OWEN HASKELL, INC. 1800 S. RIVER CHURCH FARMWAY, WILTON, MAINE 04095 (603) 794-8424 EARTHQUAKE & VIBRATION ENGINEERS		
Drawn By: JCH	Date: OCTOBER 1, 2008	Job No.: 2008-1402
Trace By: JCH	Scale: 1" = 20'	Comp. No.: 1
Check By: JCH		
Book No.: 1072		