


BERNARDINE STREET

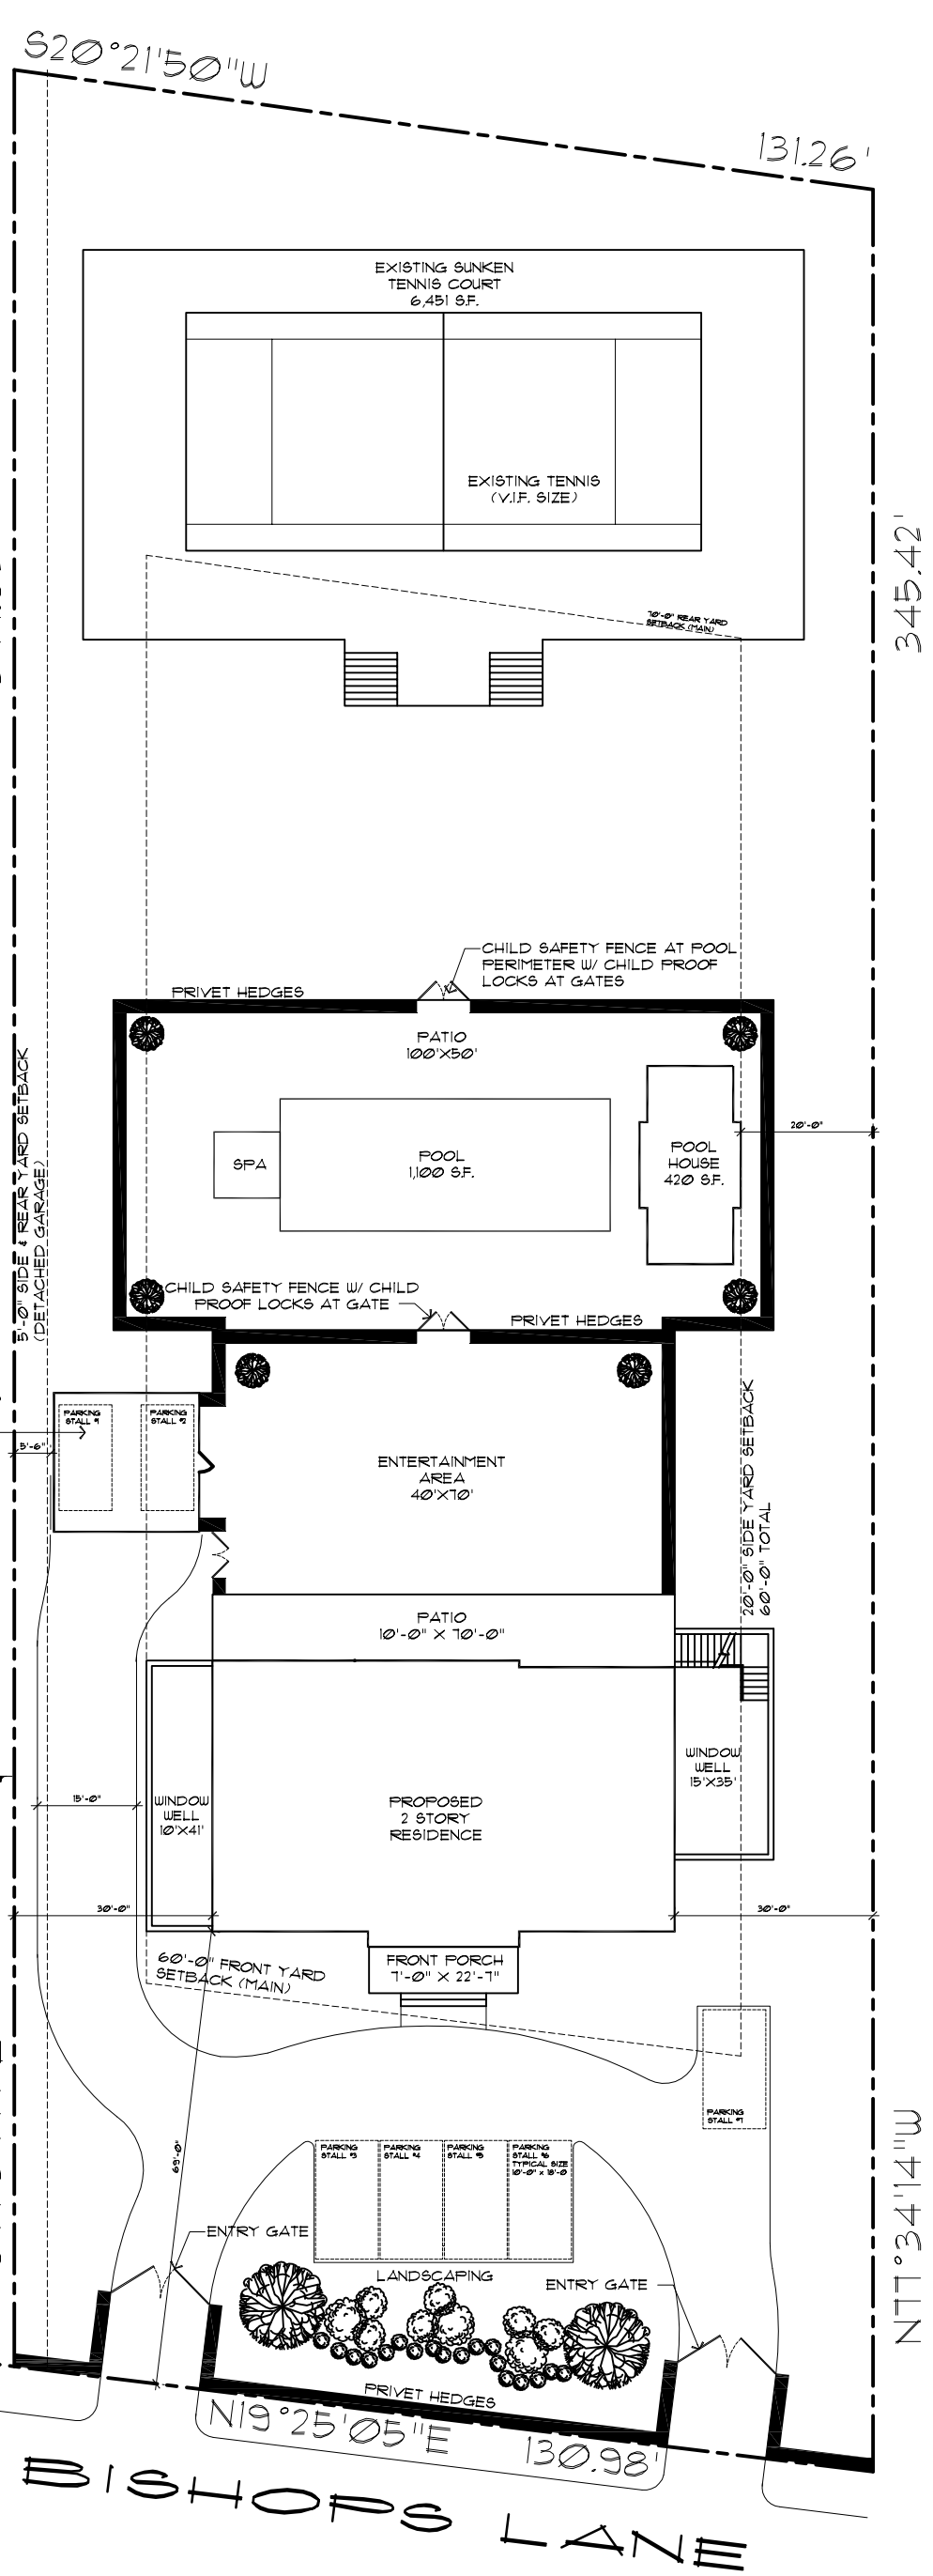

NO.	DESCRIPTION	DATE	BY
1	PRELIMINARY	10/15/11	JL
