


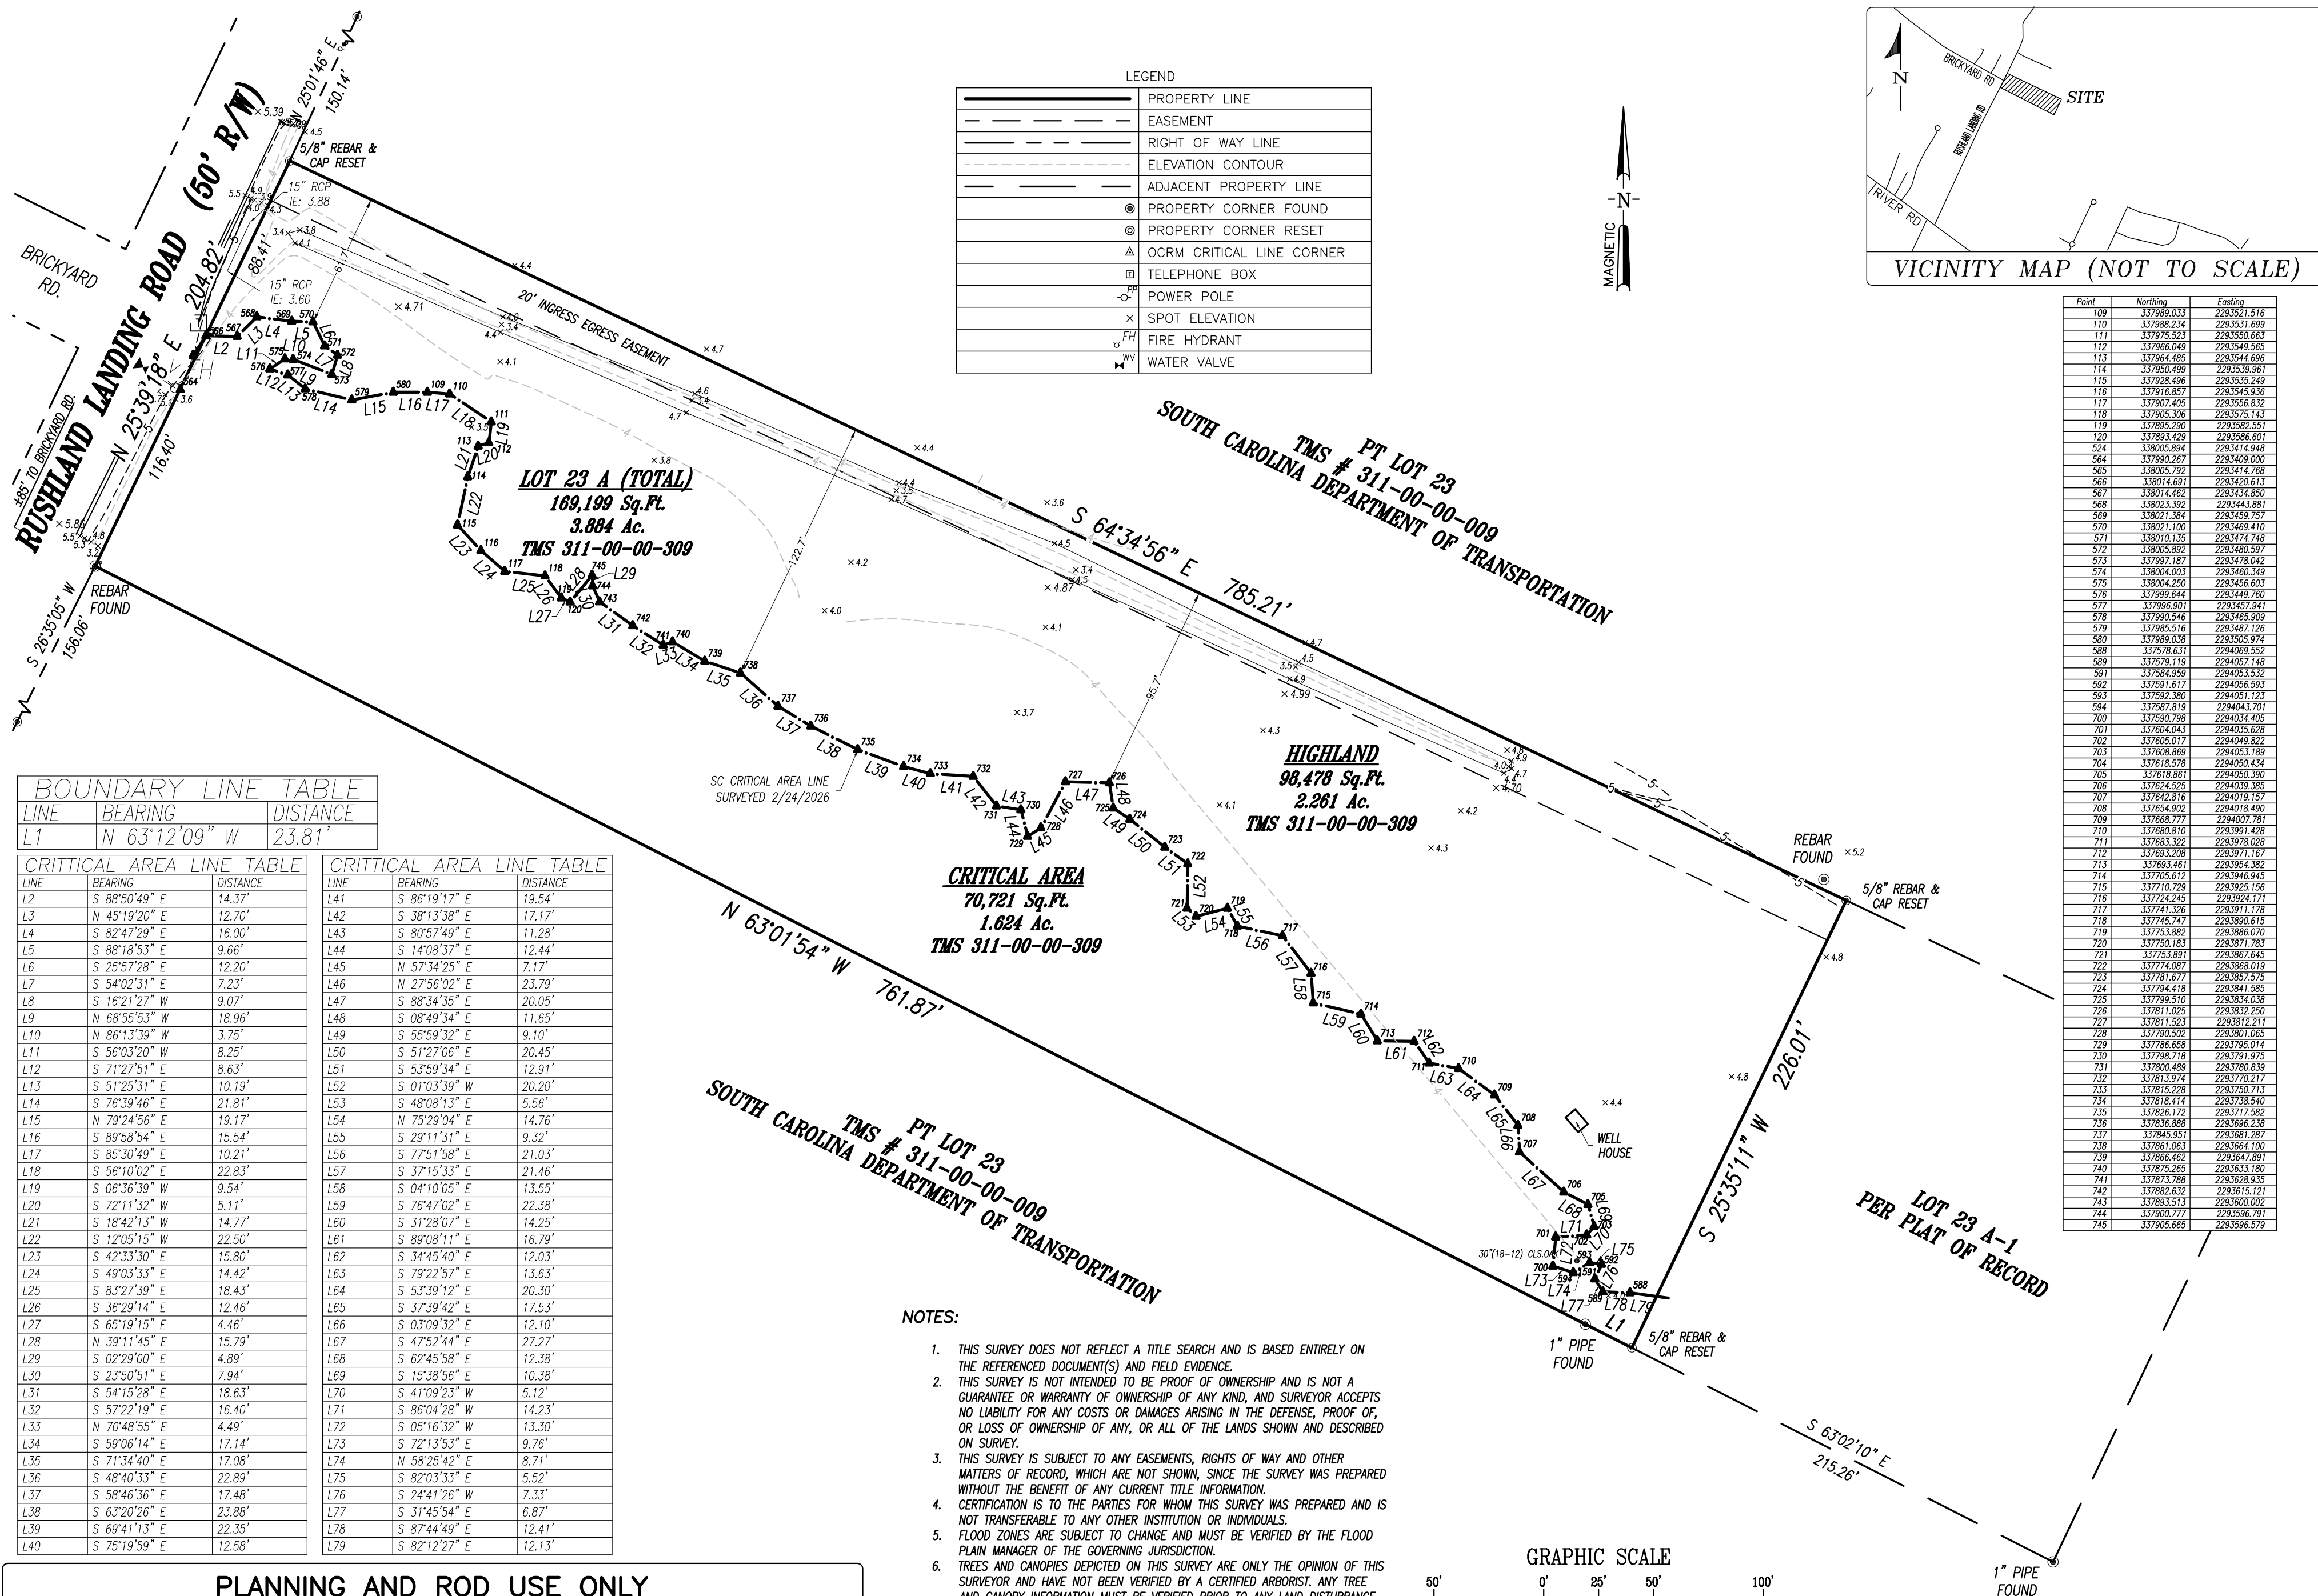

"THE AREA SHOWN ON THIS PLAT IS A REPRESENTATION OF DEPARTMENT PERMIT AUTHORITY ON THE SUBJECT PROPERTY. CRITICAL AREAS BY THEIR NATURE ARE DYNAMIC AND SUBJECT TO CHANGE OVER TIME. BY DELINEATING THE PERMIT AUTHORITY OF THE DEPARTMENT, THE DEPARTMENT IN NO WAY WAIVES ITS RIGHT TO ASSERT PERMIT JURISDICTION AT ANY TIME IN ANY CRITICAL AREA ON THE SUBJECT PROPERTY, WHETHER SHOWN HEREON OR NOT."

SIGNATURE	DATE
The critical line shown on this plat is valid for five years from the date of this signature, subject to the cautionary language above.	

- NOTES:**
1. THIS SURVEY DOES NOT REFLECT A TITLE SEARCH AND IS BASED ENTIRELY ON THE REFERENCED DOCUMENT(S) AND FIELD EVIDENCE.
 2. THIS SURVEY IS NOT INTENDED TO BE PROOF OF OWNERSHIP AND IS NOT A GUARANTEE OR WARRANTY OF OWNERSHIP OF ANY KIND, AND SURVEYOR ACCEPTS NO LIABILITY FOR ANY COSTS OR DAMAGES ARISING IN THE DEFENSE, PROOF OF, OR LOSS OF OWNERSHIP OF ANY, OR ALL OF THE LANDS SHOWN AND DESCRIBED ON SURVEY.
 3. THIS SURVEY IS SUBJECT TO ANY EASEMENTS, RIGHTS OF WAY AND OTHER MATTERS OF RECORD, WHICH ARE NOT SHOWN, SINCE THE SURVEY WAS PREPARED WITHOUT THE BENEFIT OF ANY CURRENT TITLE INFORMATION.
 4. CERTIFICATION IS TO THE PARTIES FOR WHOM THIS SURVEY WAS PREPARED AND IS NOT TRANSFERABLE TO ANY OTHER INSTITUTION OR INDIVIDUALS.
 5. FLOOD ZONES ARE SUBJECT TO CHANGE AND MUST BE VERIFIED BY THE FLOOD PLAIN MANAGER OF THE GOVERNING JURISDICTION.
 6. TREES AND CANOPIES DEPICTED ON THIS SURVEY ARE ONLY THE OPINION OF THIS SURVEYOR AND HAVE NOT BEEN VERIFIED BY A CERTIFIED ARBORIST. ANY TREE AND CANOPY INFORMATION MUST BE VERIFIED PRIOR TO ANY LAND DISTURBANCE OR TREE REMOVAL.
 7. USE OF UNSEALED COPIES OF THIS DOCUMENT IN TRANSACTIONS INCLUDING BUT NOT LIMITED TO FINANCIAL, LEGAL OR LAND TRANSFERS IS UNAUTHORIZED USE AND IS A VIOLATION OF FEDERAL COPYRIGHT LAWS AS PERTAINING TO UNAUTHORIZED USE.
 8. USES OF THIS SURVEY BY ANYONE OTHER THAN THOSE WHOM THIS SURVEY IS CERTIFIED TO IS PROHIBITED UNLESS AUTHORIZED IN WRITING BY THIS SURVEYOR.
 9. 111 TICKET NUMBER: 2602121811. UTILITY MARKINGS SHOWN ARE BASED ON VISIBLE FIELD PAINT/FLAGS BY OTHERS. SURVEYOR DID NOT CREATE OR VERIFY THESE MARKINGS AND ASSUMES NO RESPONSIBILITY FOR THEIR ACCURACY OR COMPLETENESS.

REFERENCES:
1. PB. L08, PG. 0180 BY ROBERT J. SAMPLE

FLOOD_ZONE:AE 9
F.I.R.M.:45019C 0463K
EFFECTIVE:1/29/21
COMMUNITY NO:455412
COMMUNITY NAME:CITY OF CHARLESTON

I HEREBY STATE THAT TO THE BEST OF MY KNOWLEDGE, INFORMATION, AND BELIEF, THE SURVEY SHOWN HEREON WAS MADE IN ACCORDANCE WITH THE REQUIREMENTS OF THE STANDARDS OF PRACTICE MANUAL FOR THE SURVEYING IN SOUTH CAROLINA, AND MEETS OR EXCEEDS THE REQUIREMENTS FOR A CLASS "A" SURVEY AS SPECIFIED THEREIN; ALSO THERE ARE NO VISIBLE ENCROACHMENTS OR PROJECTIONS OTHER THAN SHOWN.

NO.	REVISION	CHECKED	JOB No.	SCALE	CHD	DATE
	<i>DD/LS</i>	<i>SD</i>	<i>28-20095</i>	<i>1" = 50'</i>		
	DRAWN	APPROVED	DRAWING DATE	SURETY JOB #		
	CEN	<i>JAD</i>	<i>03/17/2026</i>		<i>02/24/2026</i>	

A TREE AND TOPOGRAPHIC SURVEY OF LOT 23A
RUSHLAND TRACT, 2675 RUSHLAND LANDING ROAD
CITY OF CHARLESTON, CHARLESTON COUNTY, SC.

TMS # 311-00-00-309
PREPARED FOR:

REICO HARRIS, HERB FRASER-RAHM, & MARTIN ROACHE

Atlantic
Surveying, Inc.
ATLANTIC SURVEYING, INC.

CHARLESTON, SOUTH CAROLINA 29417
PHONE (843)763-6669 FAX (843)766-7411

Point	Northring	Eastring
