



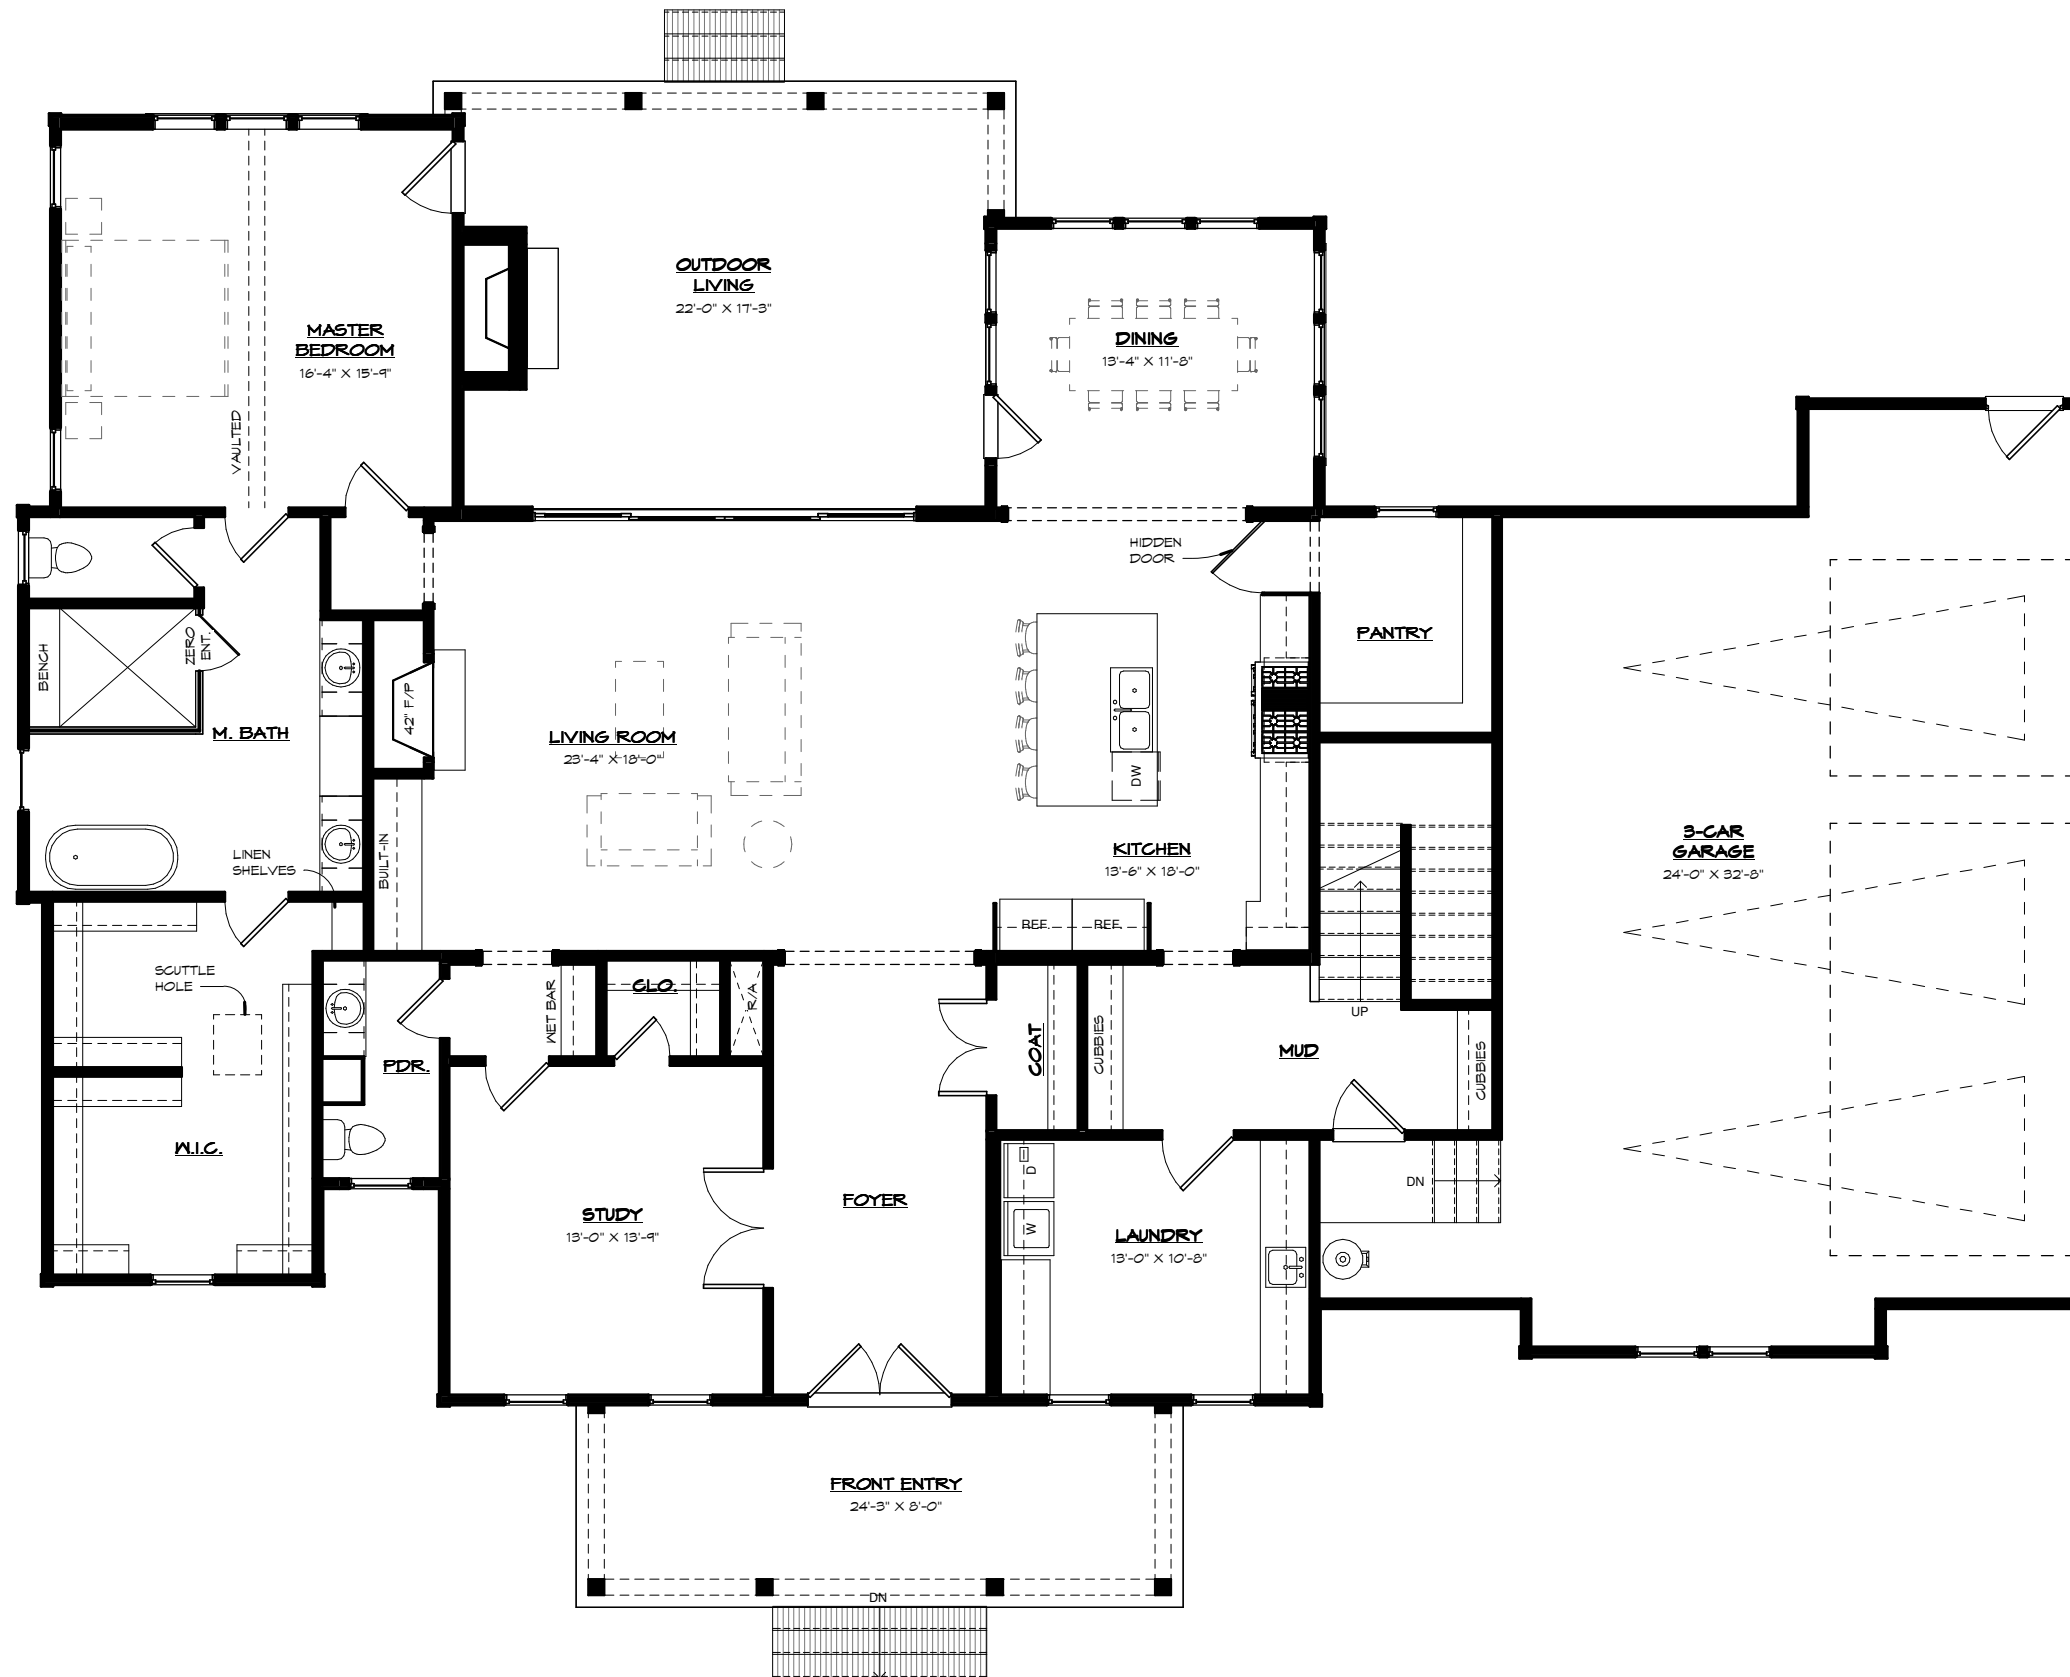


FIRST FLOOR PLAN

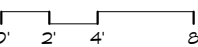


PINE GROVE

CONSTRUCTION DOCUMENTS
TALIAFERRO - LOT 127
WILLIAMSON COUNTY, TN

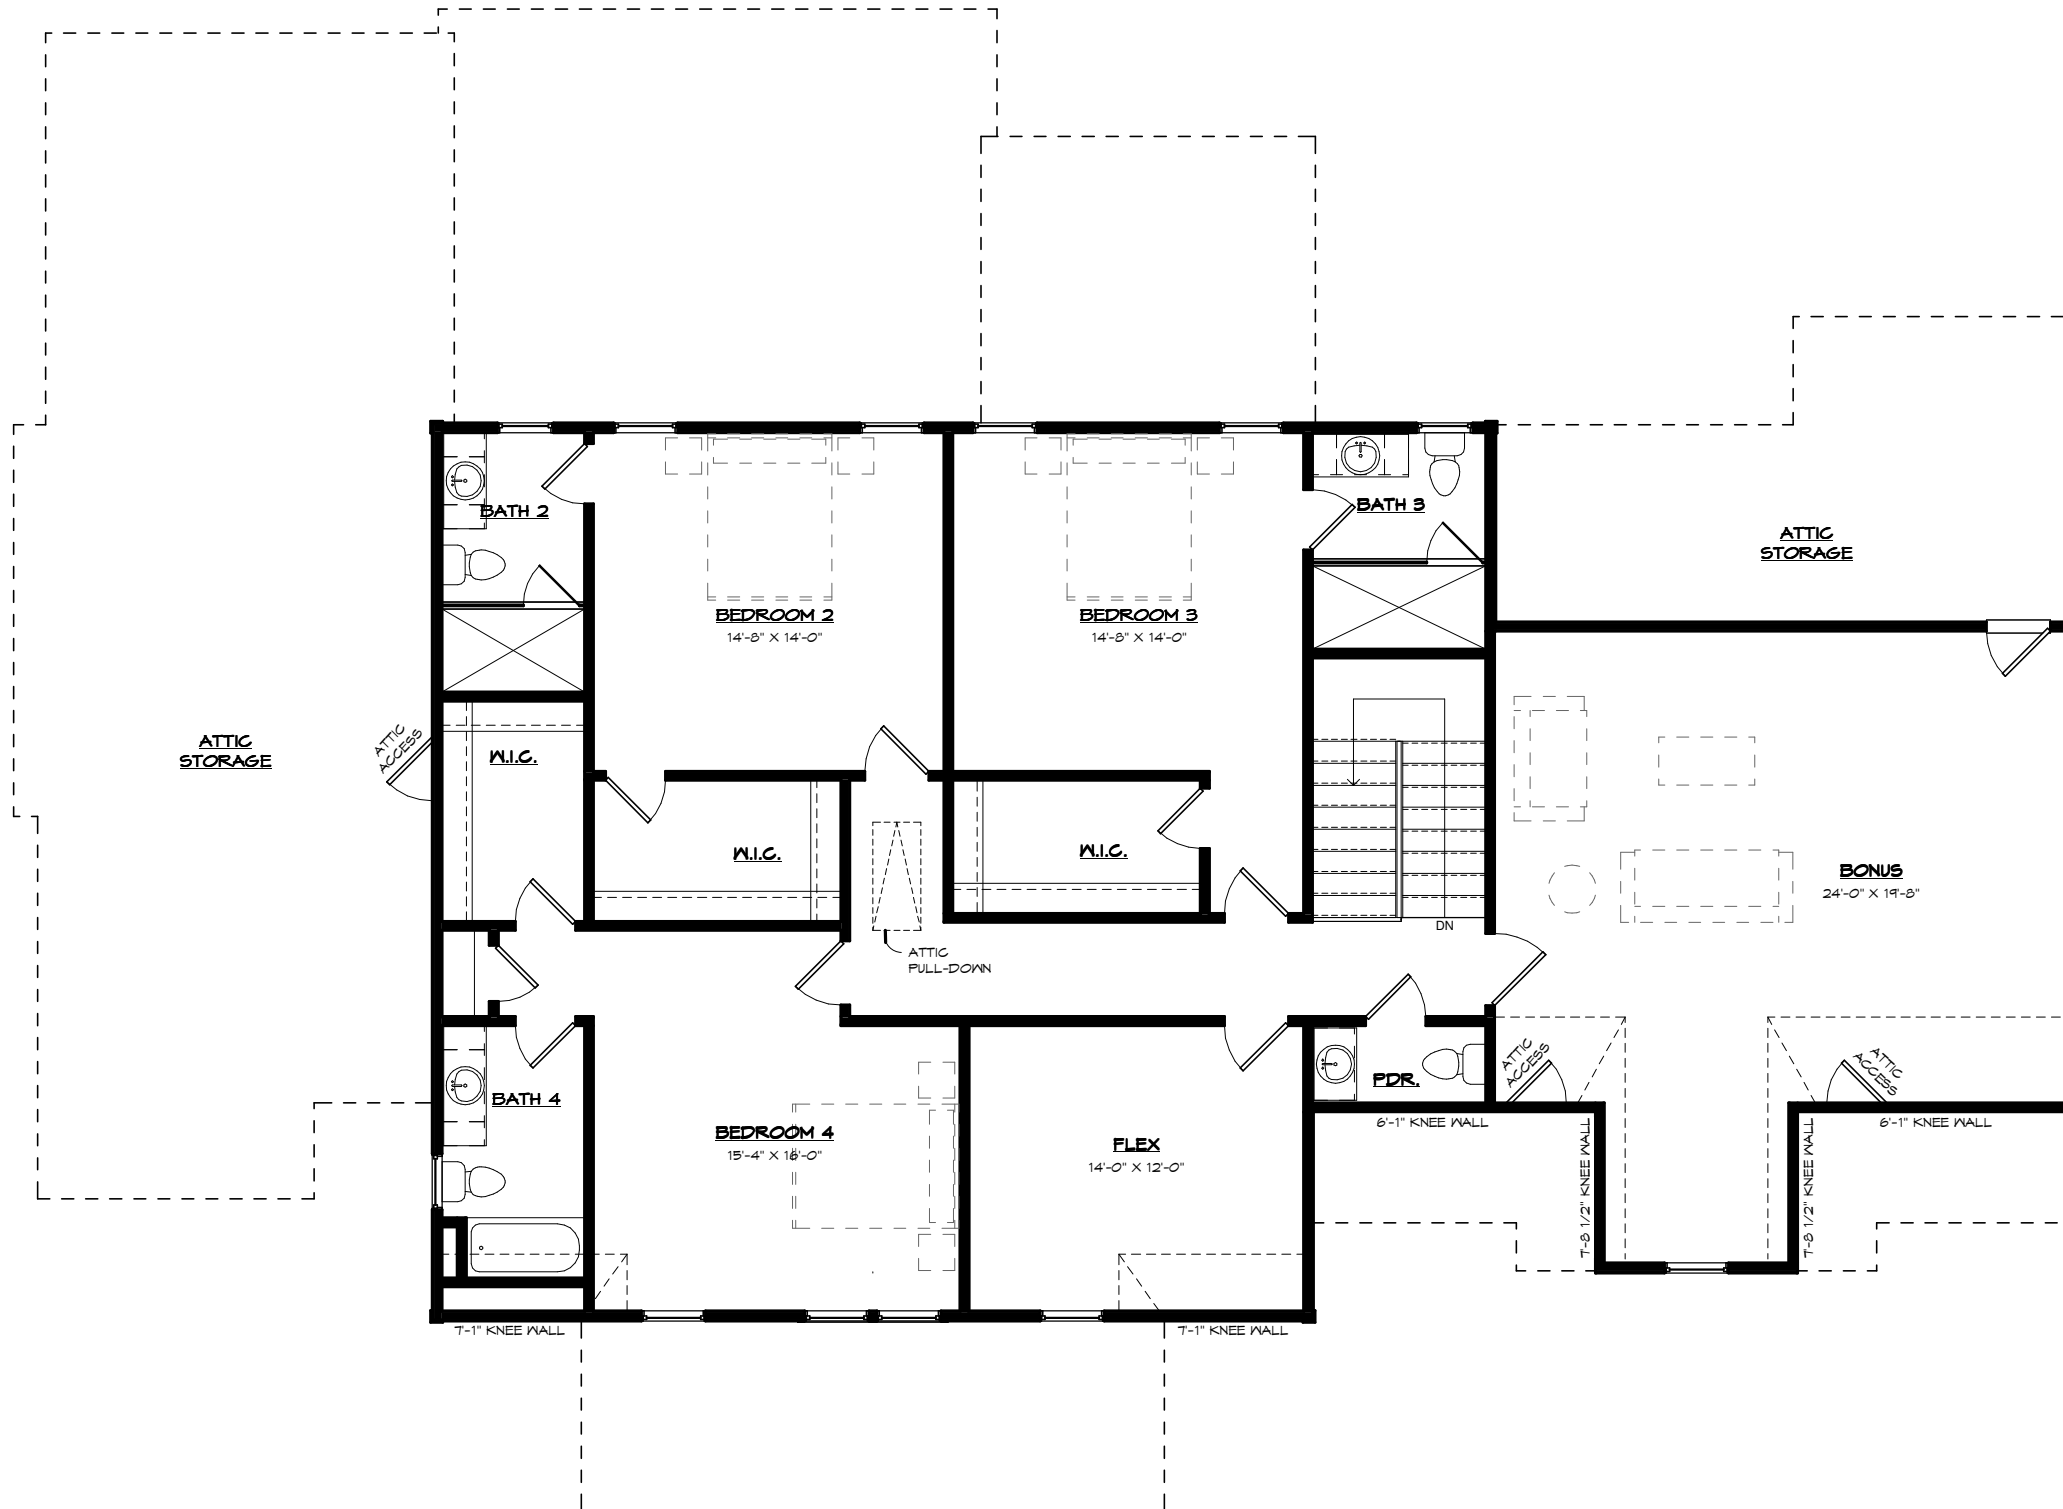

SECOND FLOOR PLAN

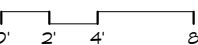

PINE GROVE

CONSTRUCTION DOCUMENTS
TALIAFERRO - LOT 127
WILLIAMSON COUNTY, TN