


Location Map

1"=2000'

ASSESSORS REF.:
Map 070, Parcels 9-1, 9-2, & 9-3

OVERLAY DISTRICT:
AP - Aquifer Protection District

ZONE:
RF-1
Area (min.) 87,120SF (RPOD)
Frontage (min) 20'
Width (min) 125'
Setbacks:
Front 30'
Side 15'
Rear 15'

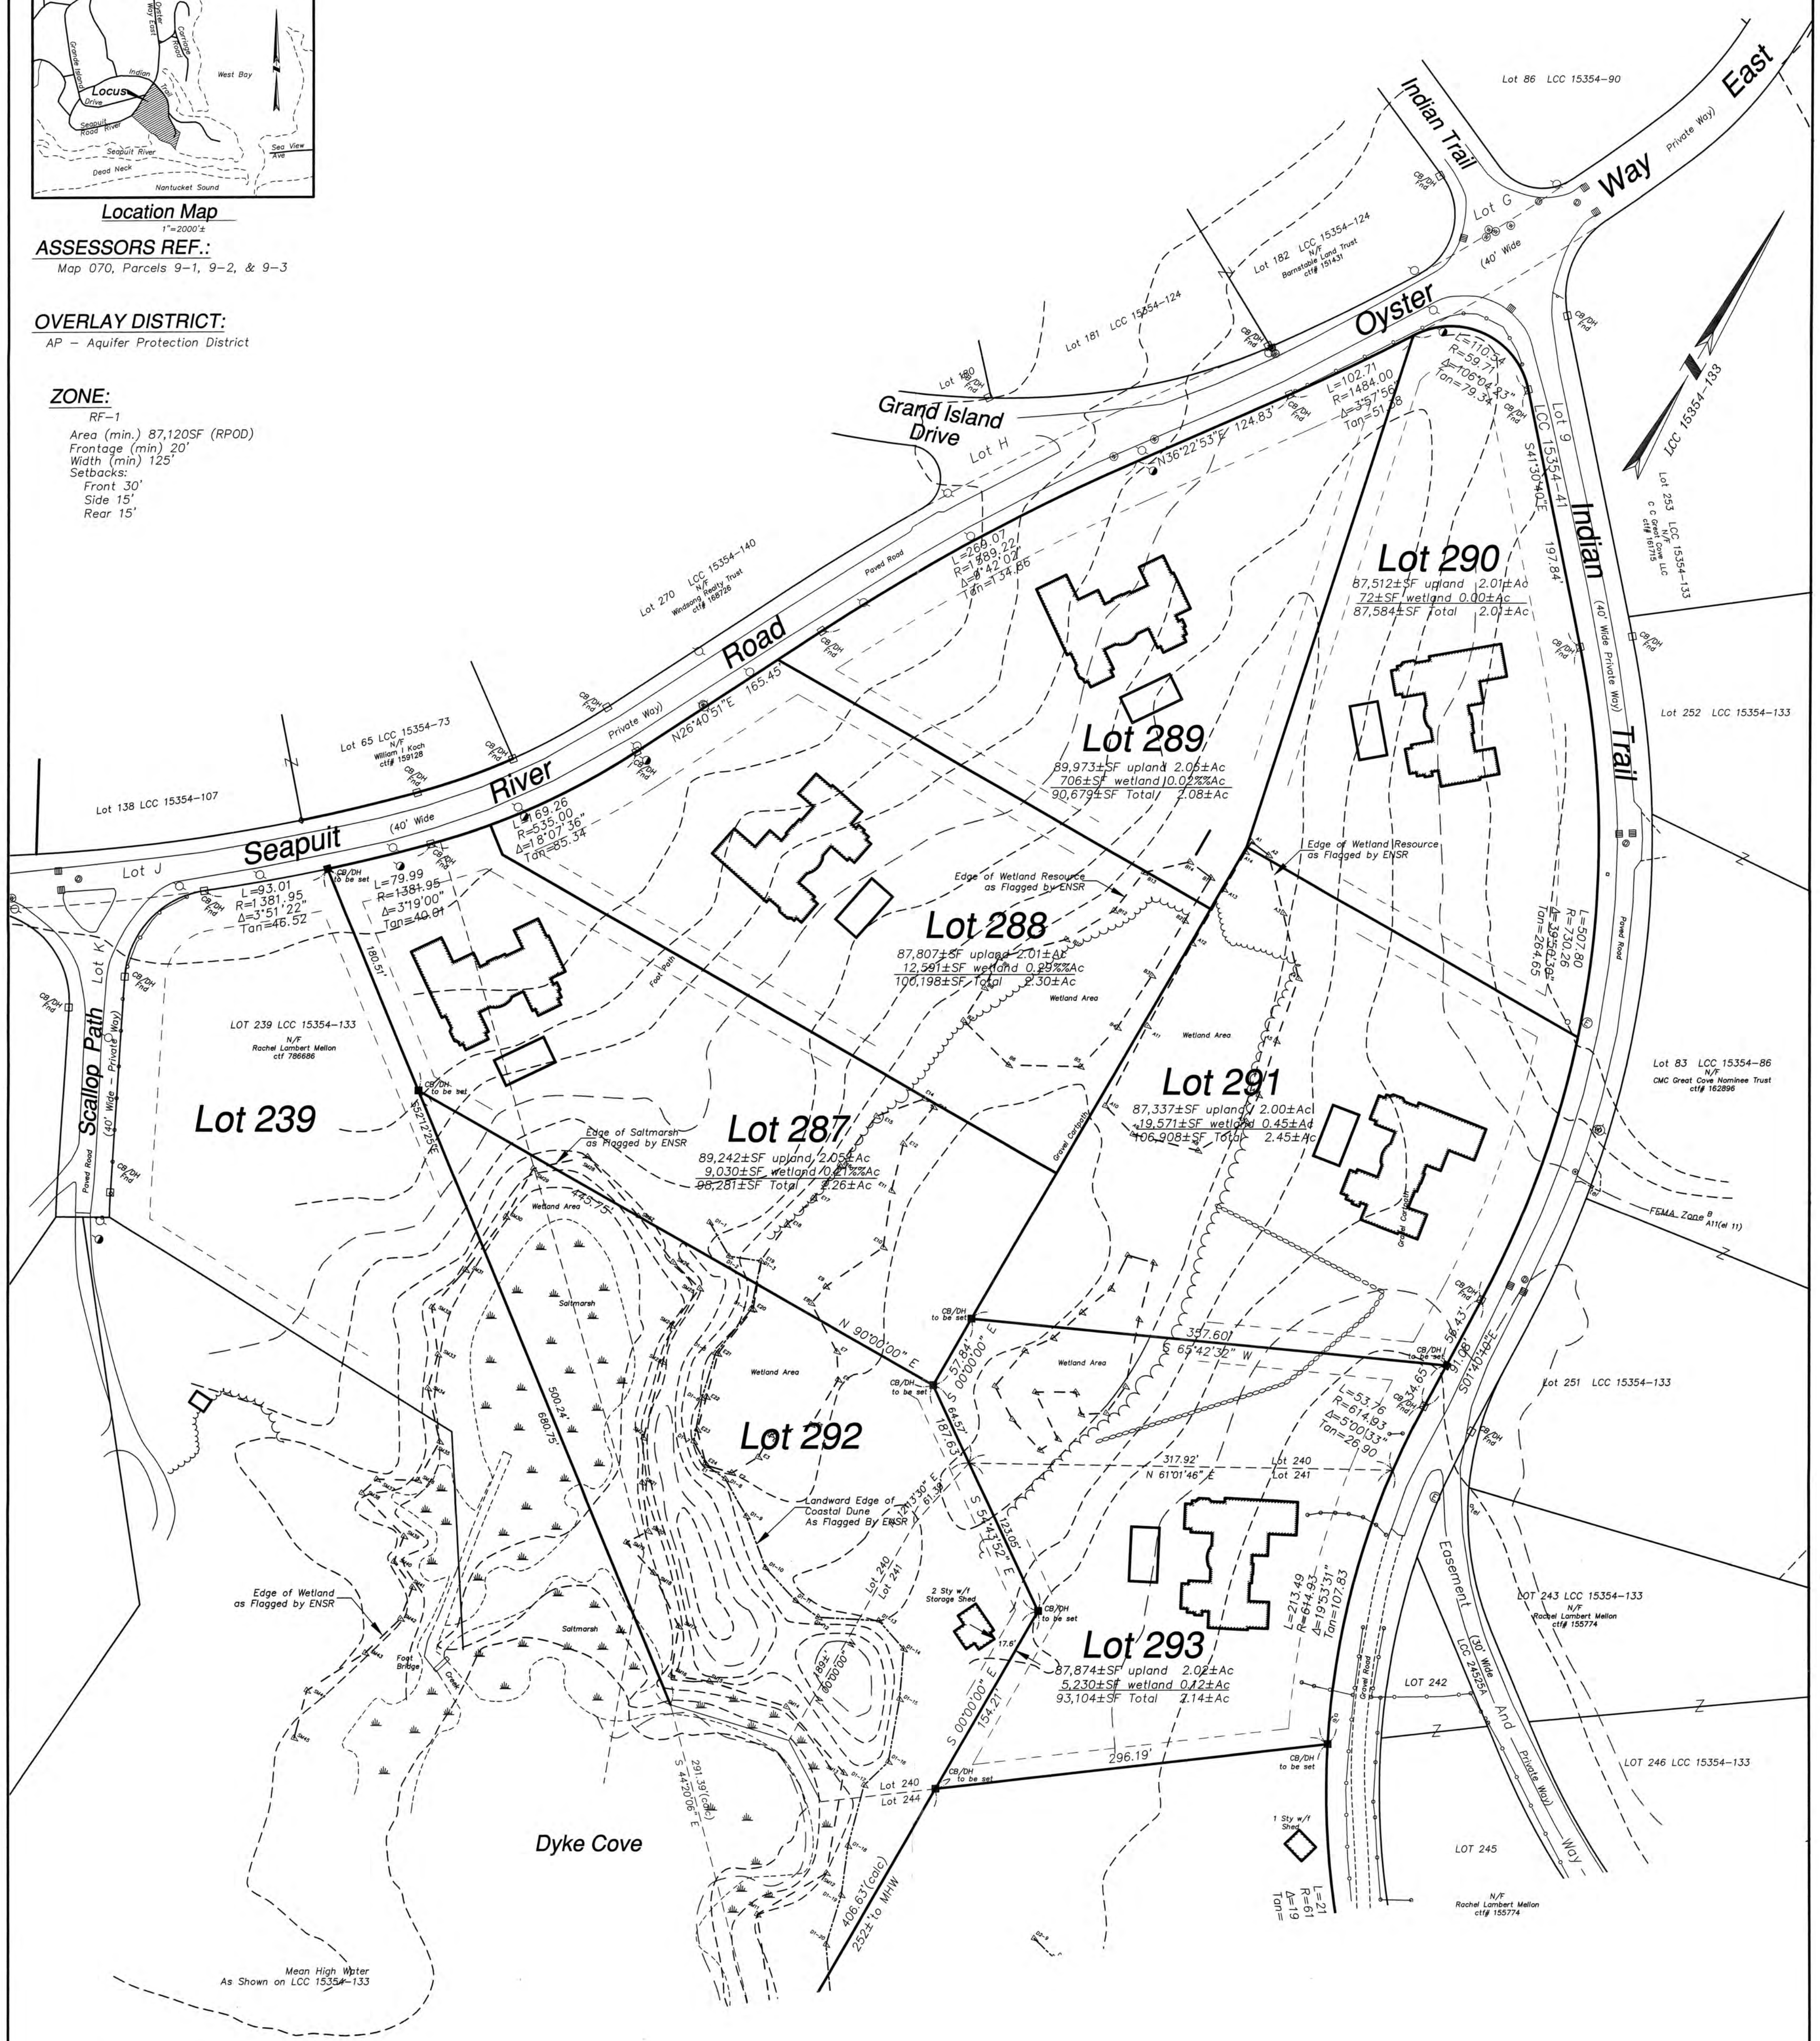

Legend:

- ⊕ Drain Manhole
- ⊕ Water Manhole
- ⊕ Misc Manhole
- ⊕ Catch Basin
- ⊕ Drain
- ⊕ Hydrant
- ⊕ CB/DH
- ⊕ PK nail
- ⊕ Guy
- ⊕ Utility Pole
- ⊕ Sign
- ⊕ Wetland Flag
- ⊕ Water Gate (round)
- ⊕ Gas Gate (round)
- OHW— Overhead Wires

Seapuit Tidal River

TITLE:
DRAFT
Sketch Plan
Proposed Building Envelopes
At
30 Indian Trail
Barnstable (Oyster Harbors) Mass.

PREPARED BY:
Sullivan Engineering & Consulting, Inc.
(508) 428-3344 • P.O. Box 659 • 7 Parker Road, Osterville, MA 02655
secl@sullivanengin.com • www.sullivanengin.com

Draft: JOD Field: WHK/CTR/JOD
Review: Comp./Review: CTR/JOD
Project: 97038 Project: C284.5

PREPARED FOR:
Home Port Investments LLC
1601 Forum Place, Suite 307
West Palm Beach, FL 33401

NOTES:

DATE: December 27, 2017 **SCALE:** 1" = 60'

